


PAVEMENT SCHEDULE

WAKE COUNTY RESURFACING


PROJECT REFERENCE NO.	SHEET NO.
2025CPT 05.02.2022, ETC.	9
Prepared in the Office of:  SUMMIT 202 Consulting Group 1909 152-2025 • 250-122-0010 • 4000	

C1	PROP. APPROX. 1" ASPHALT CONCRETE SURFACE COURSE, TYPE S9.5B AT AN AVERAGE RATE OF 110 LBS. PER SQ. YD.	S	SHOULDER RECONSTRUCTION, ASB REQUIRED
C2	PROP. APPROX. 1½" ASPHALT CONCRETE SURFACE COURSE, TYPE S9.5B AT AN AVERAGE RATE OF 165 LBS. PER SQ. YD.	U	EXISTING PAVEMENT
C3	PROP. APPROX. 1½" ASPHALT CONCRETE SURFACE COURSE, TYPE S9.5C AT AN AVERAGE RATE OF 168 LBS. PER SQ. YD.	V1	MILL ASPHALT PAVEMENT, 1½" DEPTH
R	EXISTING CURB AND GUTTER		

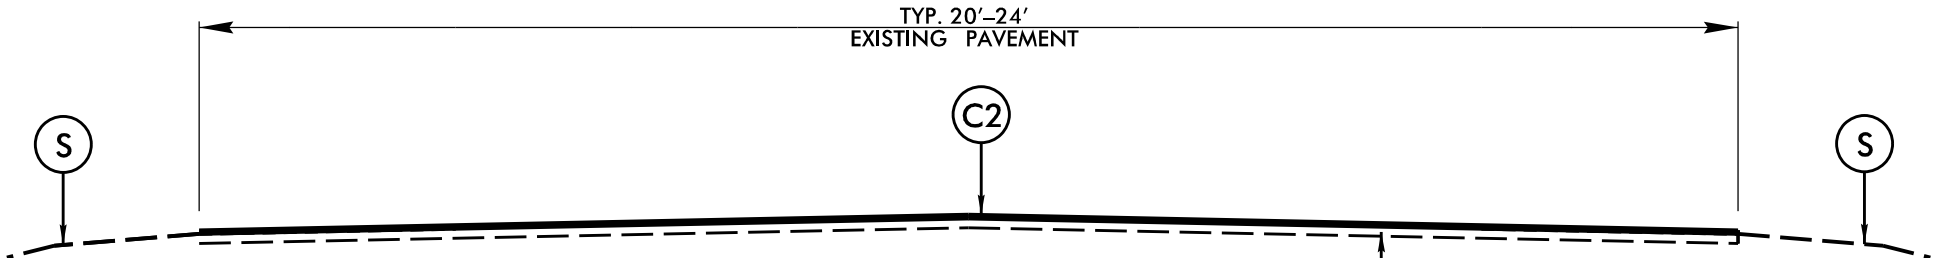

TYPICAL SECTION NO. 1
FULL DEPTH PATCH AND RESURFACE S9.5B
MAP NO's. 1,3-4, 12

SHOULDERS ARE RECONSTRUCTED TO THE SHOULDER POINT/HINGE POST
SEEDING AND MULCHING SHALL BE PERFORMED UPON COMPLETION OF SHOULDER
GRADING WHEN EARTH BORROW IS USED

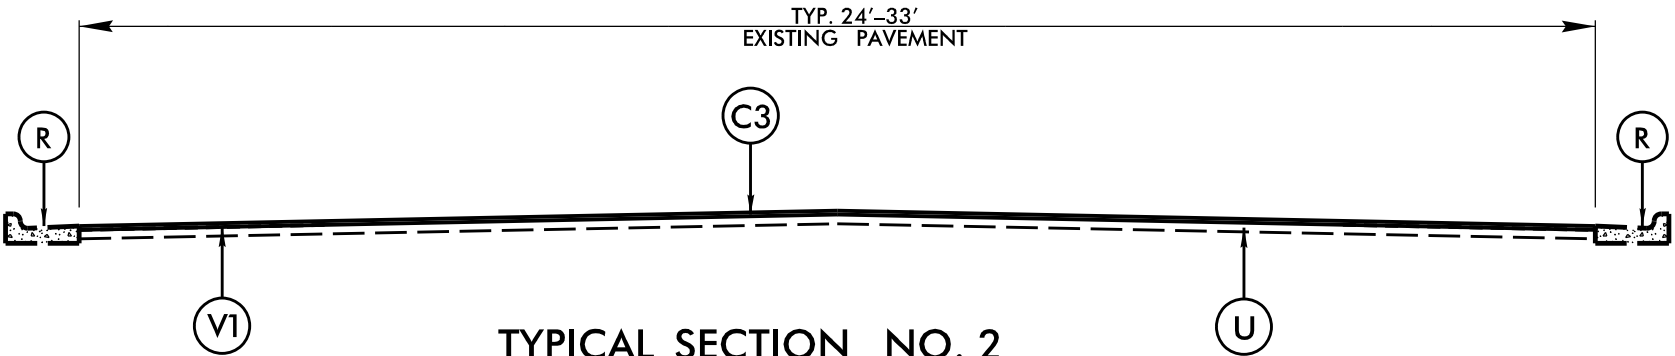

TYPICAL SECTION NO. 2
FULL DEPTH PATCH, MILL AND RESURFACE S9.5C
MAP NO's. 2. 7-8