


PAVEMENT SCHEDULE	
C1	1" S9.5B
C2	1½" S9.5B
C3	1½" S9.5C
R	EXIST. C&G
S	SHLD RECON
U	EXIST. PAVEMENT
V1	1½" MILLING


WAKE COUNTY RESURFACING

PROJECT REFERENCE NO.	SHEET NO.
2026CPT 05.02.2024, ETC.	10
Prepared in the Office of:  SUMMIT 232 Locust Street, Suite 200 Durham, NC 27601 (919) 286-1000 • FAX (919) 286-1001	

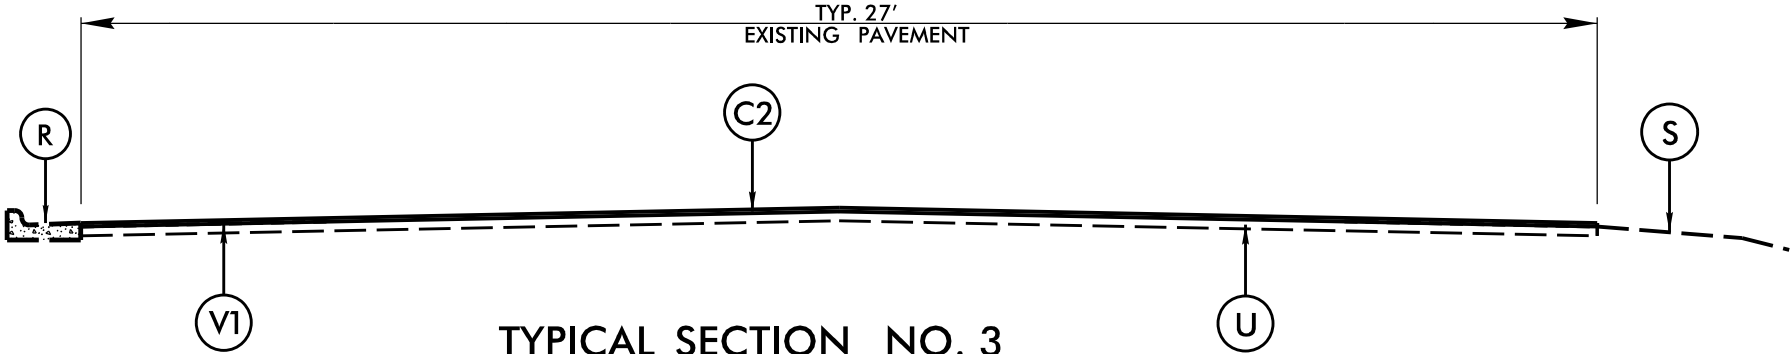

TYPICAL SECTION NO. 3
FULL DEPTH PATCH, MILL AND RESURFACE S9.5B
MAP NO. 5

SHOULDERS ARE RECONSTRUCTED TO THE SHOULDER POINT/HINGE POST
SEEDING AND MULCHING SHALL BE PERFORMED UPON COMPLETION OF SHOULDER
GRADING WHEN EARTH BORROW IS USED

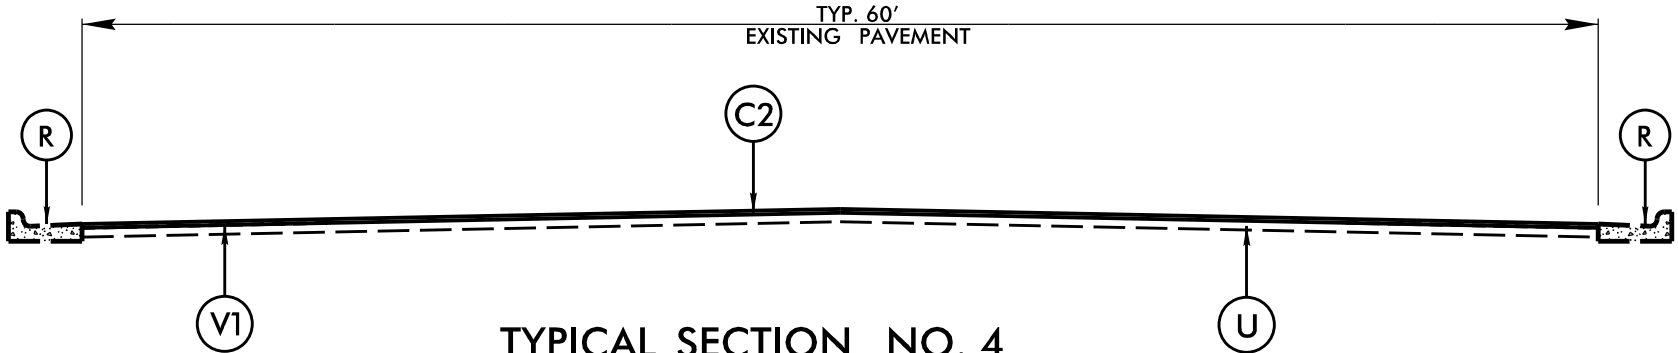

TYPICAL SECTION NO. 4
FULL DEPTH PATCH, MILL AND RESURFACE S9.5B
MAP NO. 6