


05/2/2026


PAVEMENT SCHEDULE	
C1	1.25" S9.5B
C2	1½" S9.5B
C3	1½" S9.5C
R	EXIST. C&G
S	SHLD RECON
U	EXIST. PAVEMENT
V1	1½" MILLING

WAKE COUNTY RESURFACING

PROJECT REFERENCE NO.	SHEET NO.
2026CPT.05.02.20921.1, ETC.	11
Prepared in the Office of:  SUMMIT NC P&E LICENSE NO. P-0509 322 Executive Blvd. Durham, NC 27705 919.732.3003 • FAX 919.732.0516 • WASH	

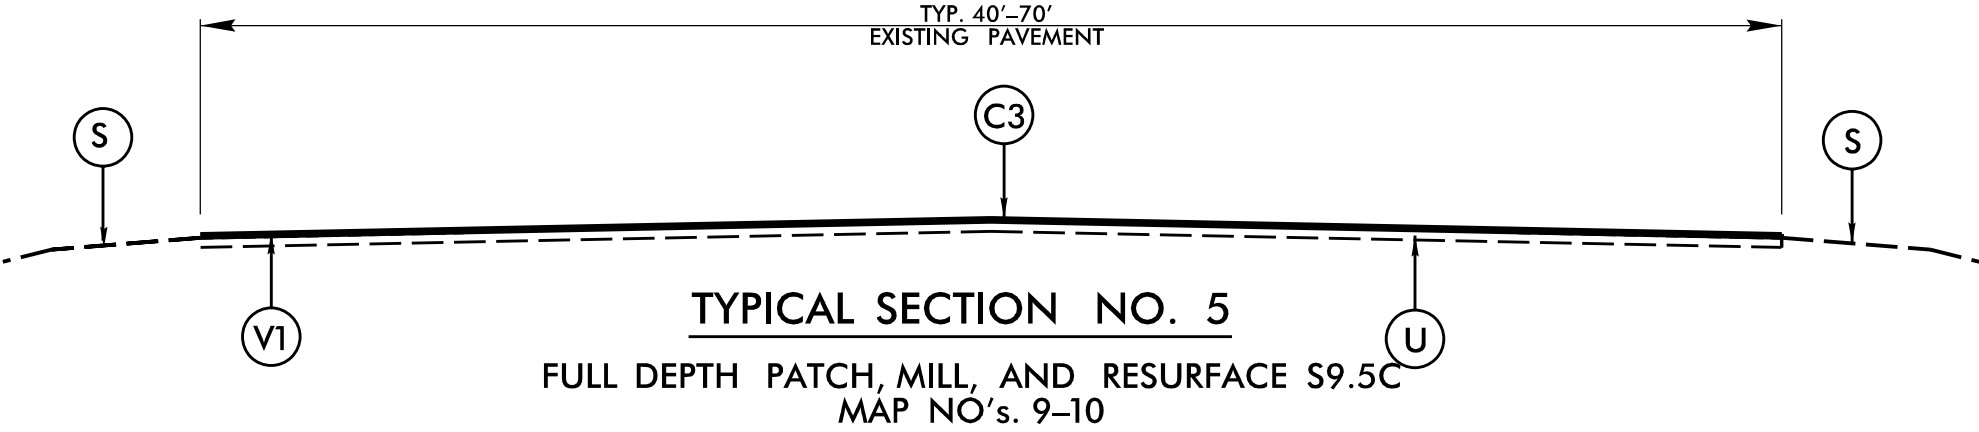

SHOULDERS ARE RECONSTRUCTED TO THE SHOULDER POINT/HINGE POST
SEEDING AND MULCHING SHALL BE PERFORMED UPON COMPLETION OF SHOULDER
GRADING WHEN EARTH BORROW IS USED

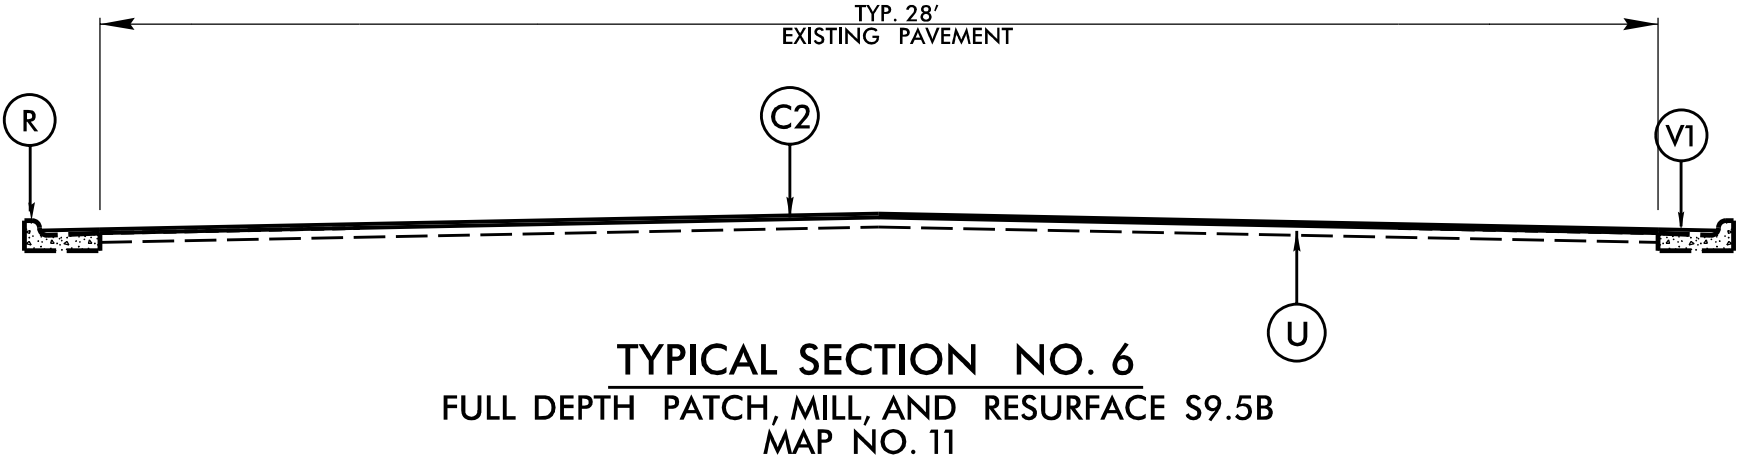

ASPHALT TO BE MILLED AND REPAVED IN GUTTER