


PAVEMENT SCHEDULE	
C1	1" S9.5B
C2	1½" S9.5B
C3	1½" S9.5C
R	EXIST. C&G
S	SHLD RECON
U	EXIST. PAVEMENT
V1	1½" MILLING

WAKE COUNTY RESURFACING

PROJECT REFERENCE NO.	SHEET NO.
2025CPT 05.02.2032U.ETC.	12
Prepared in the Office of:  SUMMIT 282 Lenoir Street Raleigh, NC 27601 (919) 752-3855 • FAX (919) 752-0516 • www.summitnc.com	

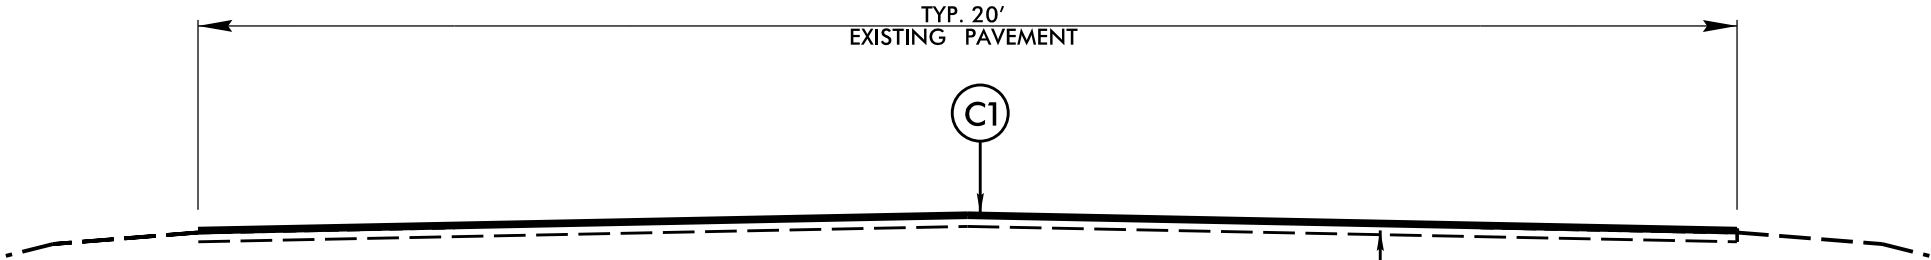

TYPICAL SECTION NO. 7
FULL DEPTH PATCH AND RESURFACE S9.5B
MAP NO's. 13-14

