421 FAYETTEVILLE STREET, SUITE 600 RALEIGH, N.C. 27601. NC LICENSE #F-0102

TIP NO. SHEET NO.

U-5760 SIGN-3F

APPROVED: EJL

DATE: 12/3/24

AL

CARO


CHARLE

OF DOS SIGNATOR

NG INE FRANCISCO

1/2025

DOCUMENT NOT CONSIDERED FINAL UNLESS ALL SIGNATURES COMPLETED

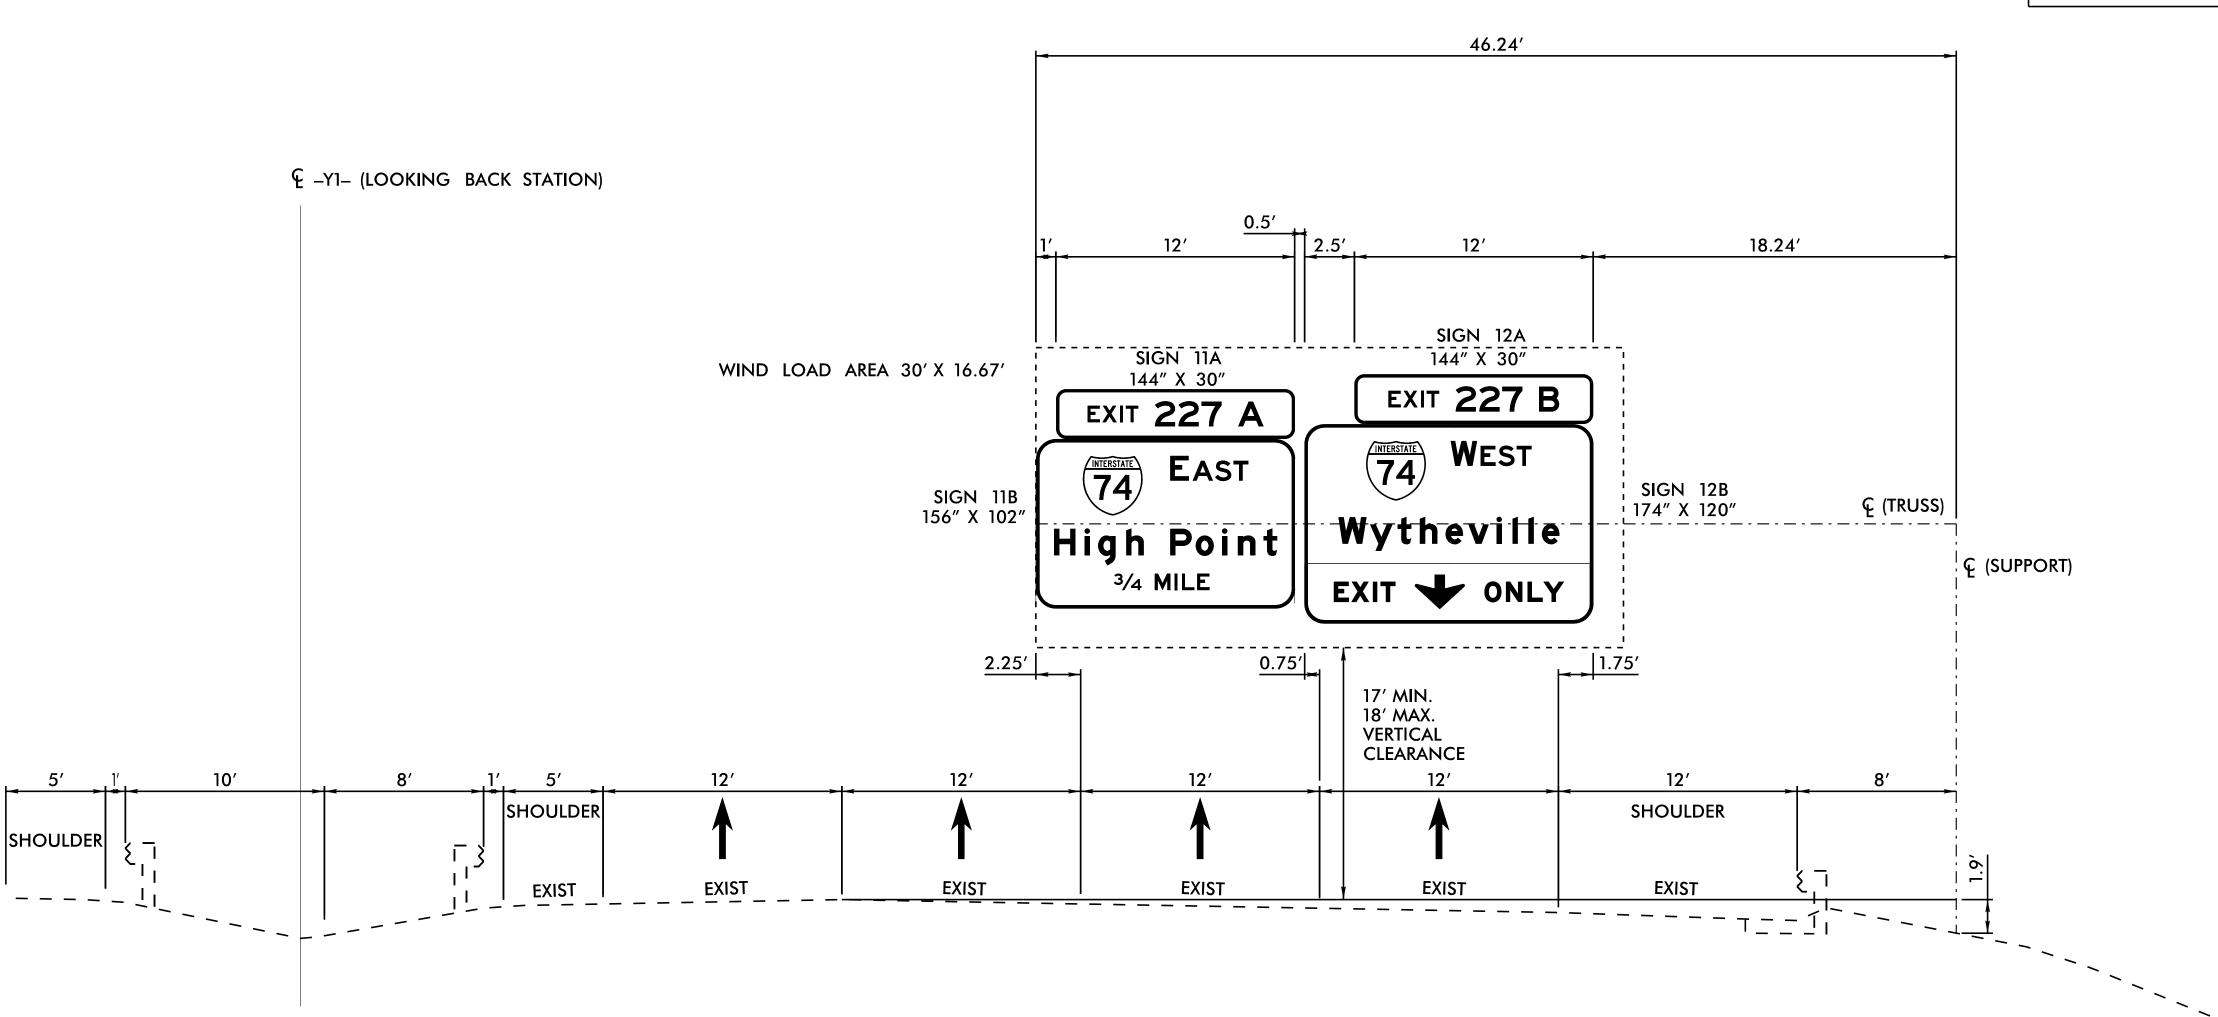

NOTES:

Docusign Envelope ID: CD3A8513-5B38-4011-B7B4-4622B35924EE

US 421 NB

- 1. IF CONTRACTOR BIDS ALUMINUM SIGN STRUCTURE, EACH SHALL BE PROVIDED WITH AN APPROVED HIGHWAY TRUSS DAMPER DEVICE IN ACCORDANCE WITH AASHTO SPECIFICATIONS.
- 2. MOUNT SIGNS VERTICALLY CENTERED ON HORIZONTAL MEMBER OF STRUCTURE.
- 3. FIELD VERIFICATION SHALL BE REQUIRED FOR ALL FOOTING ELEVATIONS, PER THE LATEST NCDOT STANDARD SPECIFICATIONS FOR ROADS AND STRUCTURES. PROVIDE FIELD VERIFICATION TO THE SIGNING SECTION.
- 4. THE TOP OF THE FOOTING SHALL EXTEND AT LEAST 4 INCHES AND NOT MORE THAN 24 INCHES ABOVE THE HIGHEST POINT OF THE GROUND SURFACE AT THE FOOTING.
- 5. SIGN HANGERS AND ATTACHMENT HARDWARE SHALL BE PROVIDED AND INSTALLED ON THE ASSEMBLY TO ACCOMMODATE ALL SIGNS SHOWN IN THIS PLAN SHEET.
- 6. DESIGN AND CONSTRUCTION REQUIREMENTS FOR SIGN STRUCTURES SHALL ACCOMMODATE WIND VELOCITY OF 90 M.P.H.
- 7. THE EXISTING GROUND INFORMATION IS COMING FROM THE U-5760 FINAL SURVEY TIN FILE.

OVERHEAD SIGN ASSEMBLY "D" -Y1-STA 30+50