



PROJECT REFERENCE NO.	SHEET NO.
R-5600	2C-16

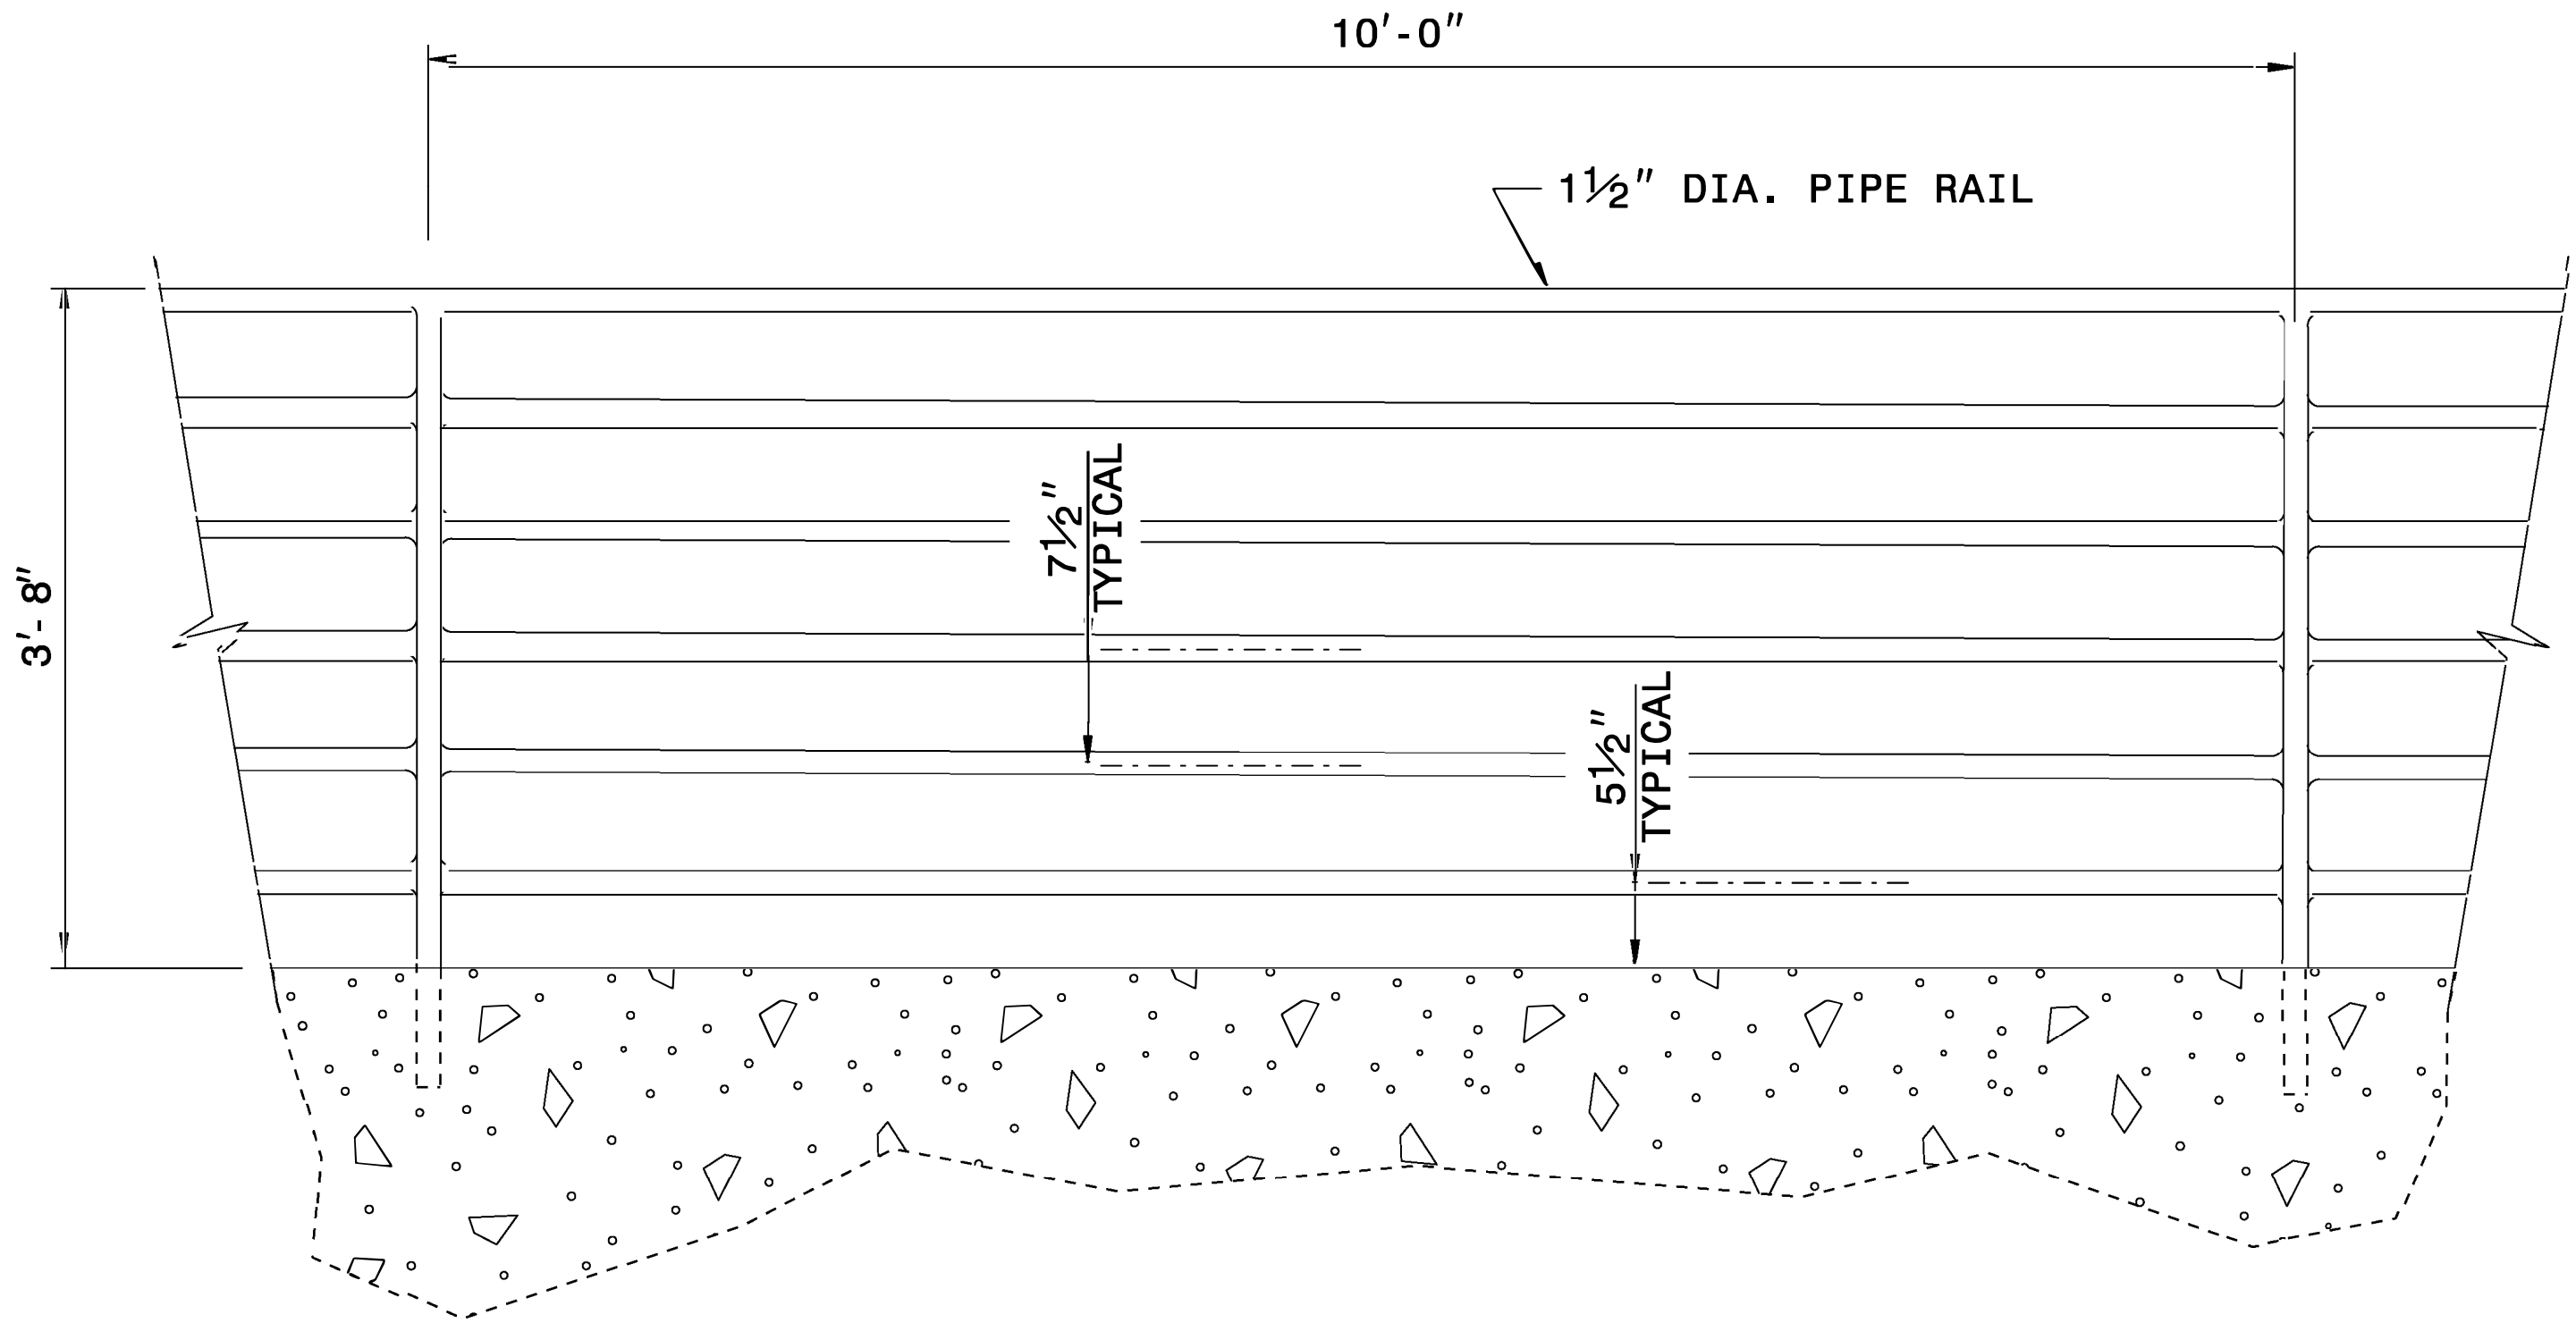

ELEVATION OF HANDRAIL

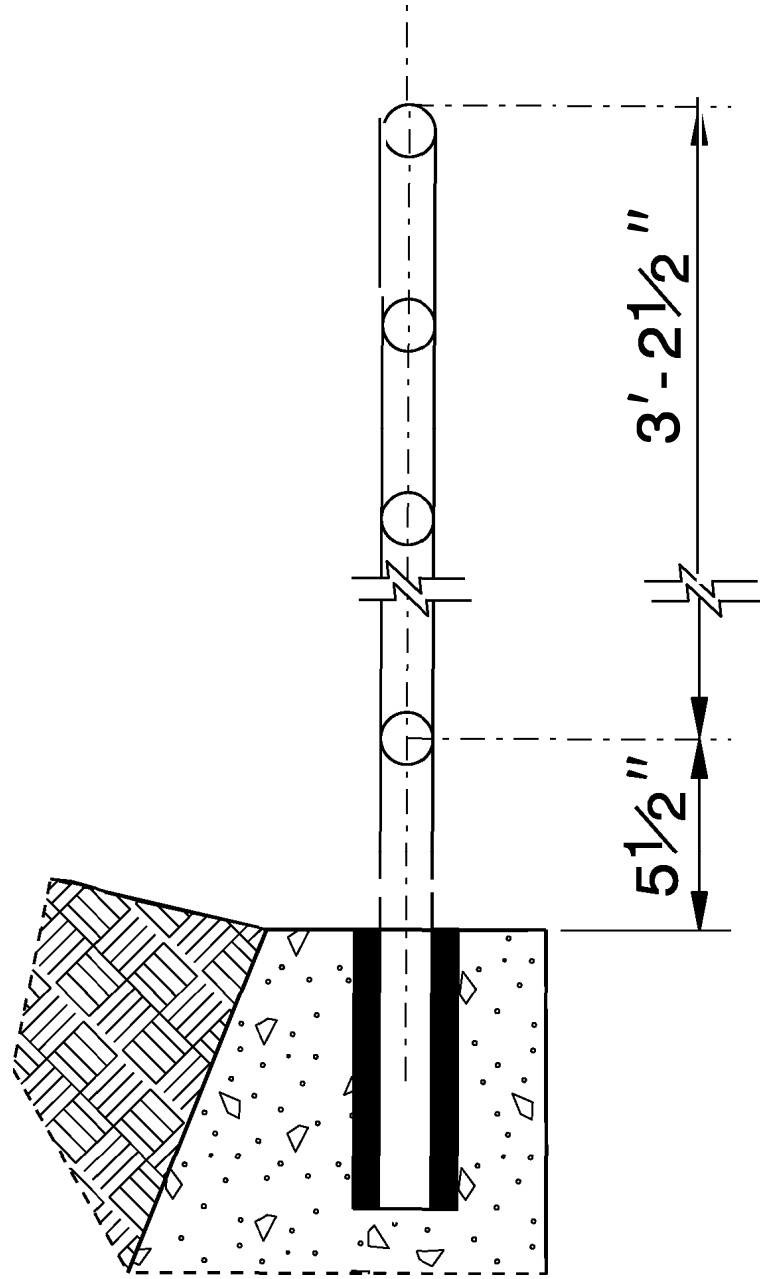


INSET 'A'

NOTES:


CONSTRUCT PROPOSED STEEL PIPE RAIL 1 1/2" DIAMETER
SCHEDULE 40 PLAIN END GALVANIZED STEEL PIPE MEETING THE
REQUIREMENTS OF ASTM A53.

WELD IN ACCORDANCE WITH ARTICLE 1072-18 OF
THE STANDARD SPECIFICATIONS.

SUBMIT THE ATTACHMENT OF THE HANDRAIL TO THE
RETAINING WALL TO THE CONTRACTS AND STANDARDS OFFICE
FOR APPROVAL.

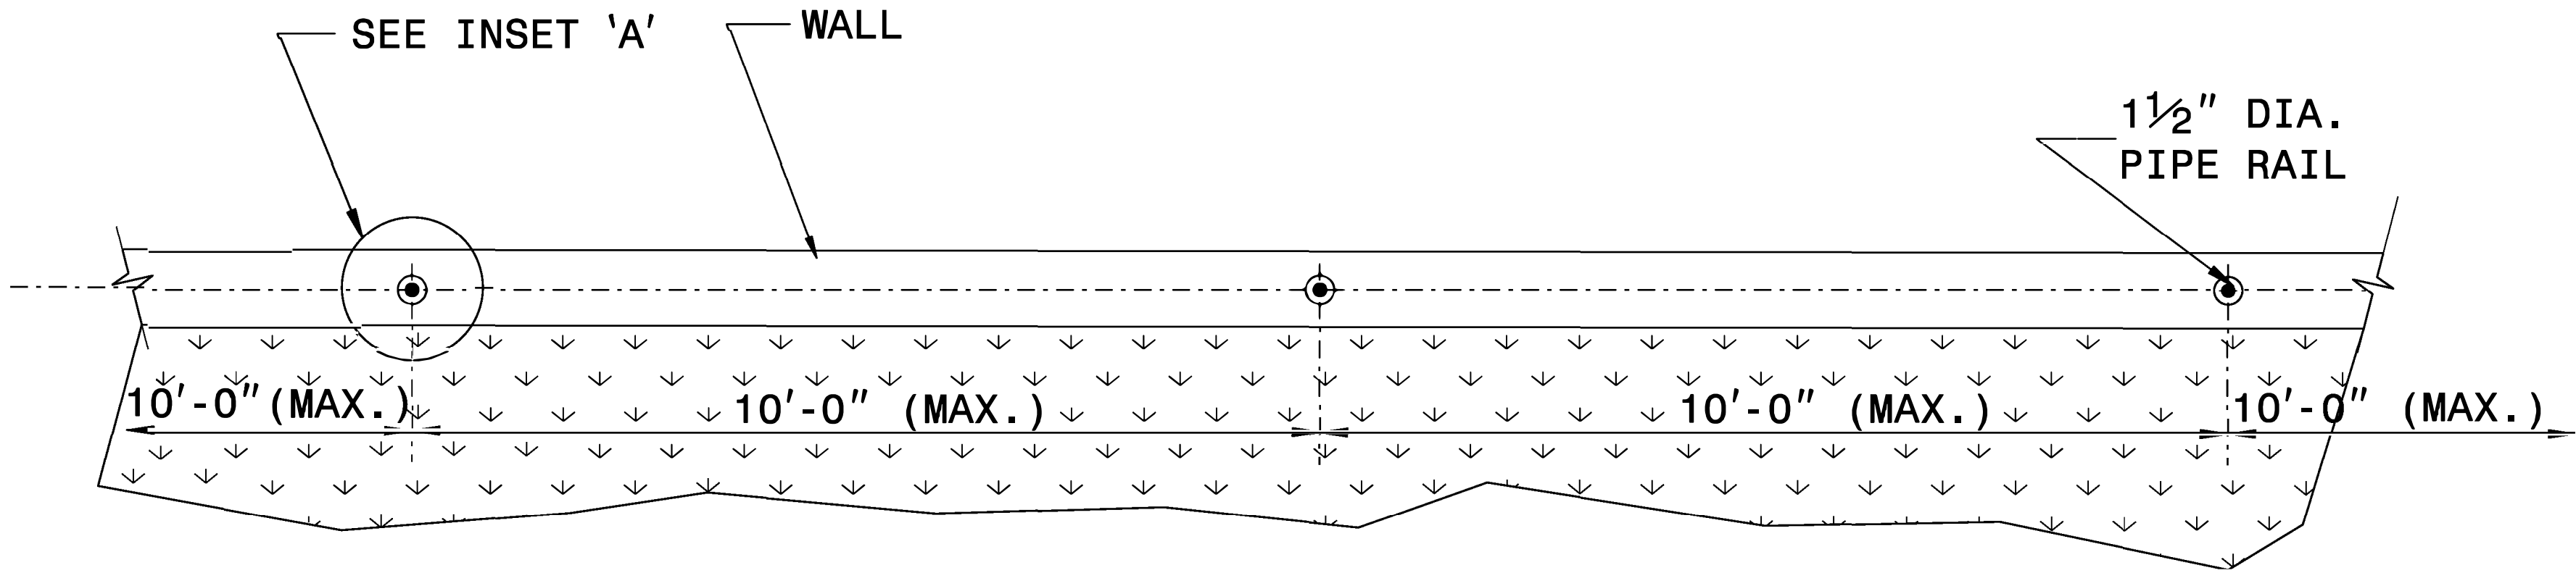

PLAN VIEW

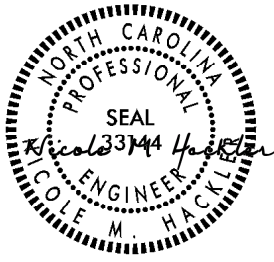

10/13/2025

DOCUMENT NOT CONSIDERED FINAL
UNLESS ALL SIGNATURES COMPLETED

CONTRACT STANDARDS AND DEVELOPMENT UNIT	
Office 919-707-6950	FAX 919-250-4119
DETAIL OF PIPE HANDRAIL MOUNTED ON A WALL	
ORIGINAL BY: E.E. WARD	DATE: 12-99
MODIFIED BY:	DATE:
CHECKED BY:	DATE:
FILE SPEC.: jhowerton/handrail_on_retaining_wall.dgn	