



PROJECT REFERENCE NO.	SHEET NO.
R-5600	2C-17

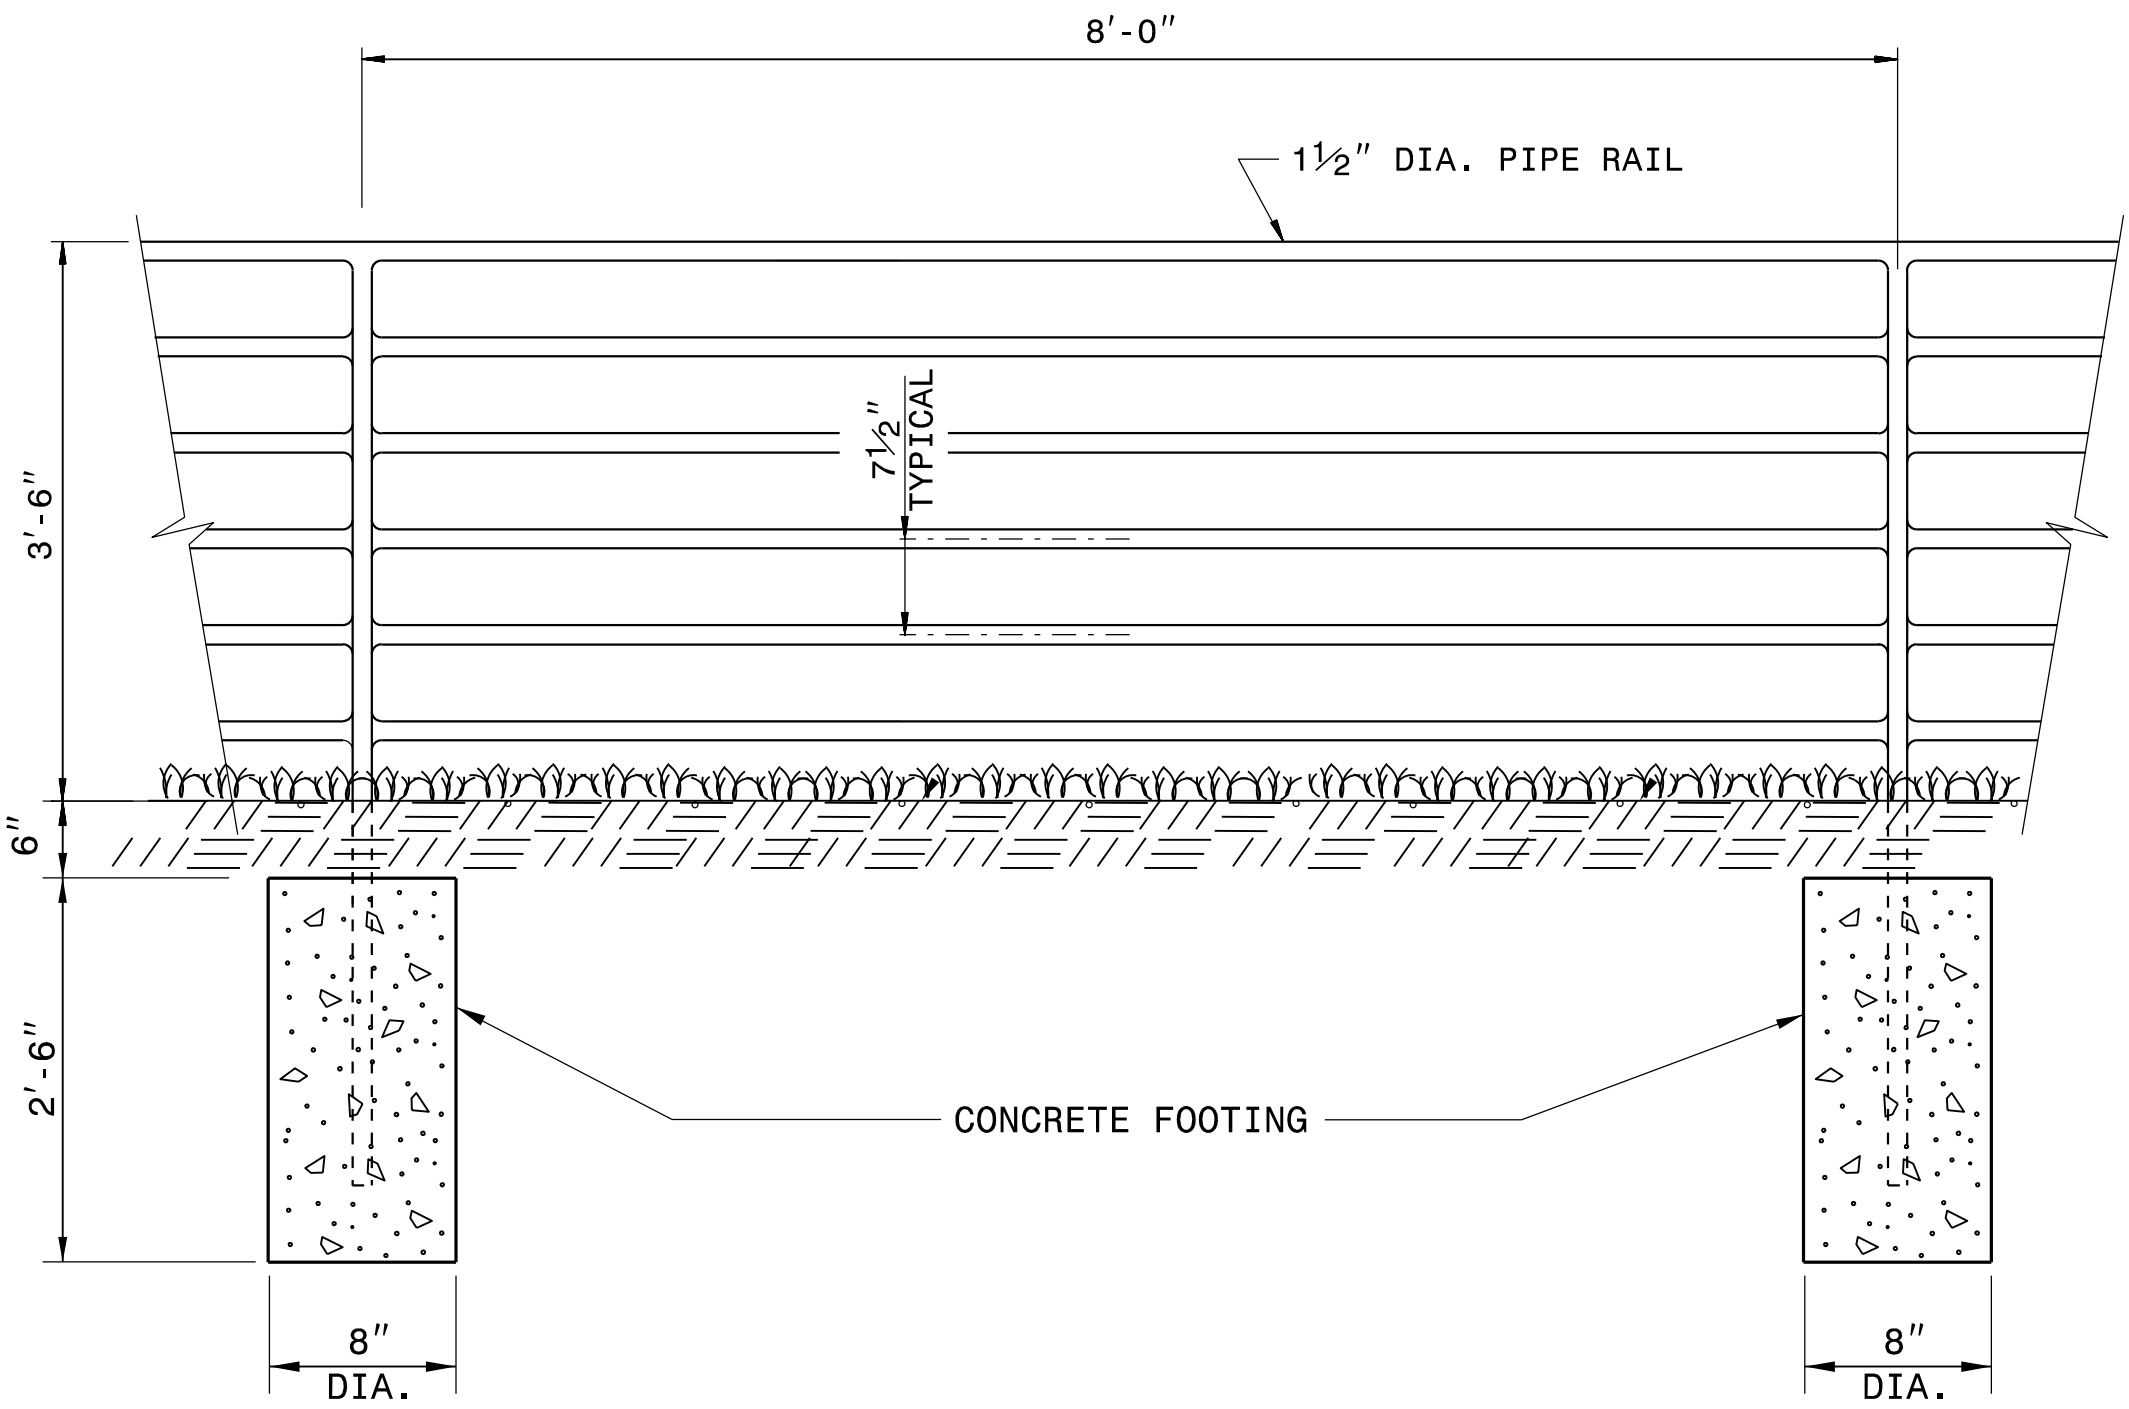

ELEVATION

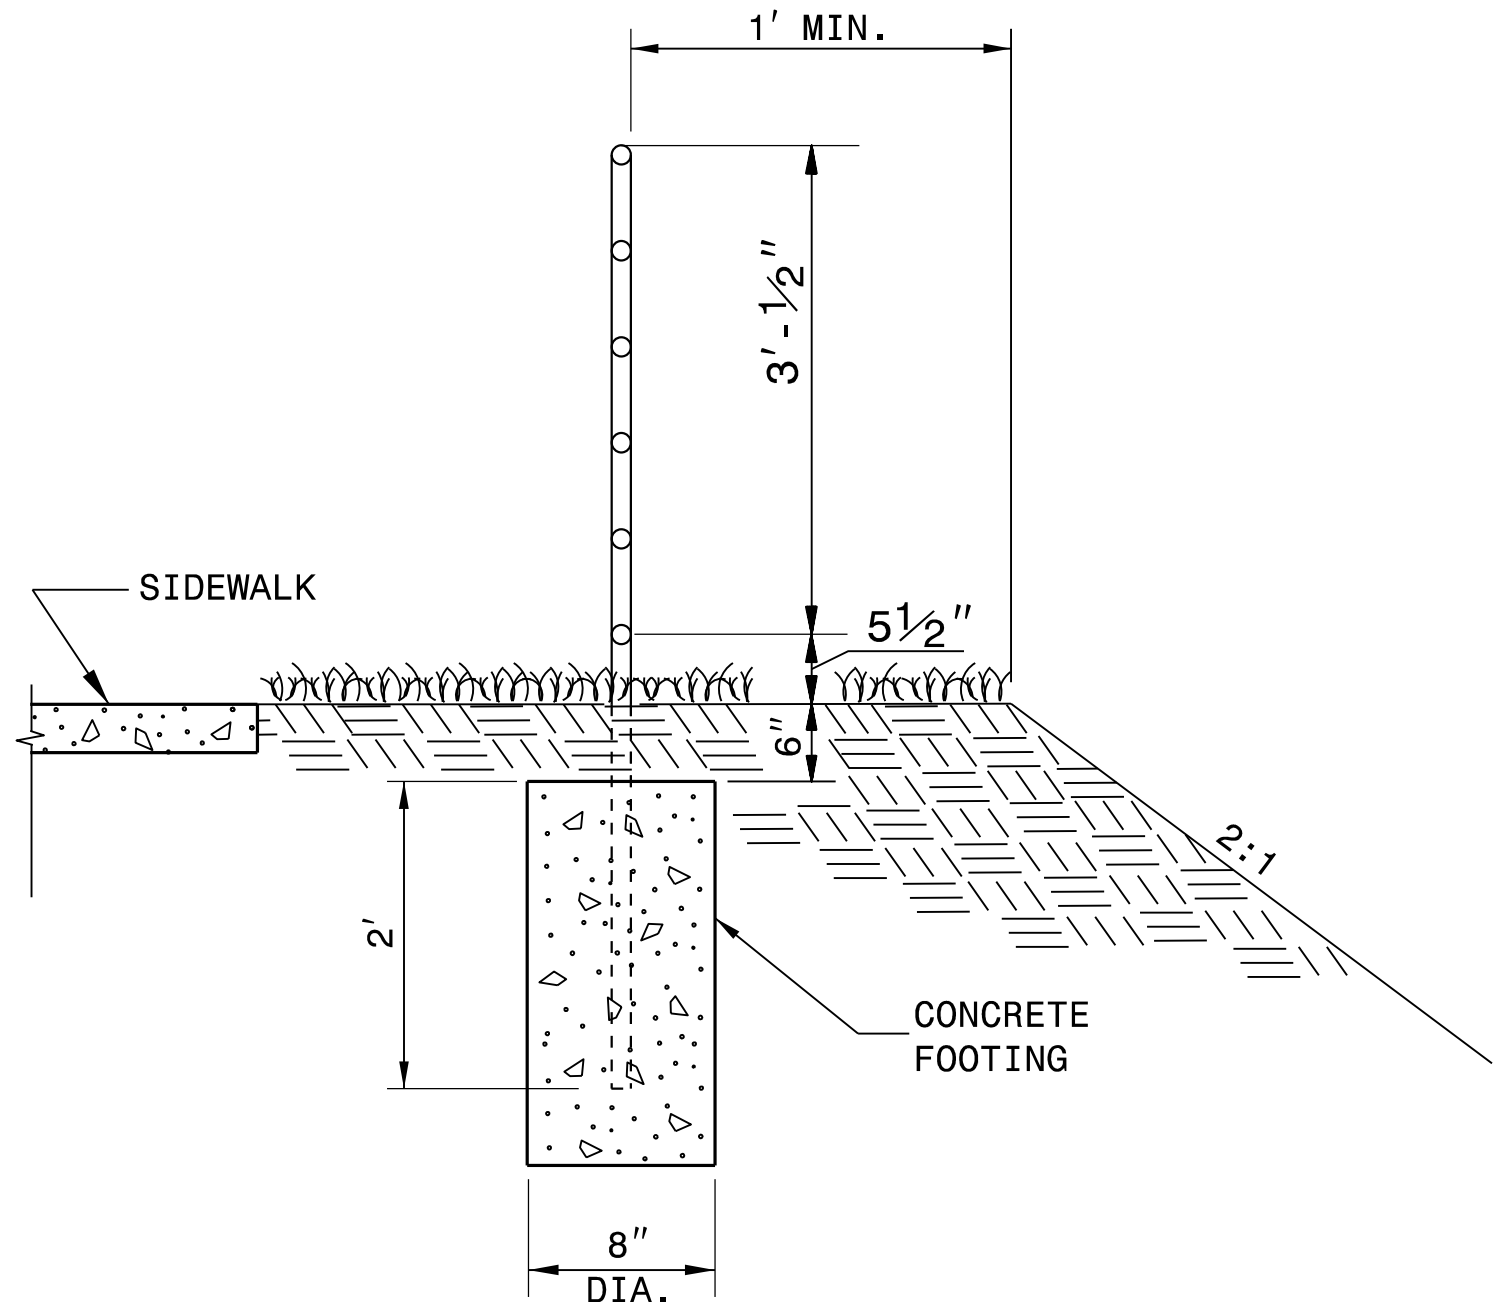

SECTION VIEW

NOTES:


CONSTRUCT PROPOSED STEEL PIPE RAIL OF 1 1/2" DIAMETER SCHEDULE 40 PLAIN END GALVANIZED STEEL PIPE MEETING THE REQUIREMENTS OF ASTM A53.

REPAIR GALVANIZING IN ACCORDANCE WITH THE STANDARD SPECIFICATIONS SECTION 1076.

WELD IN ACCORDANCE WITH ARTICLE 1072-18 OF THE STANDARD SPECIFICATIONS.

USE CLASS 'B' CONCRETE FOR HANDRAIL FOOTINGS.

PLACEMENT OF HANDRAIL IN RELATION TO RETAINING WALL AND SIDEWALK MAY BE MODIFIED AS DIRECTED BY THE ENGINEER.

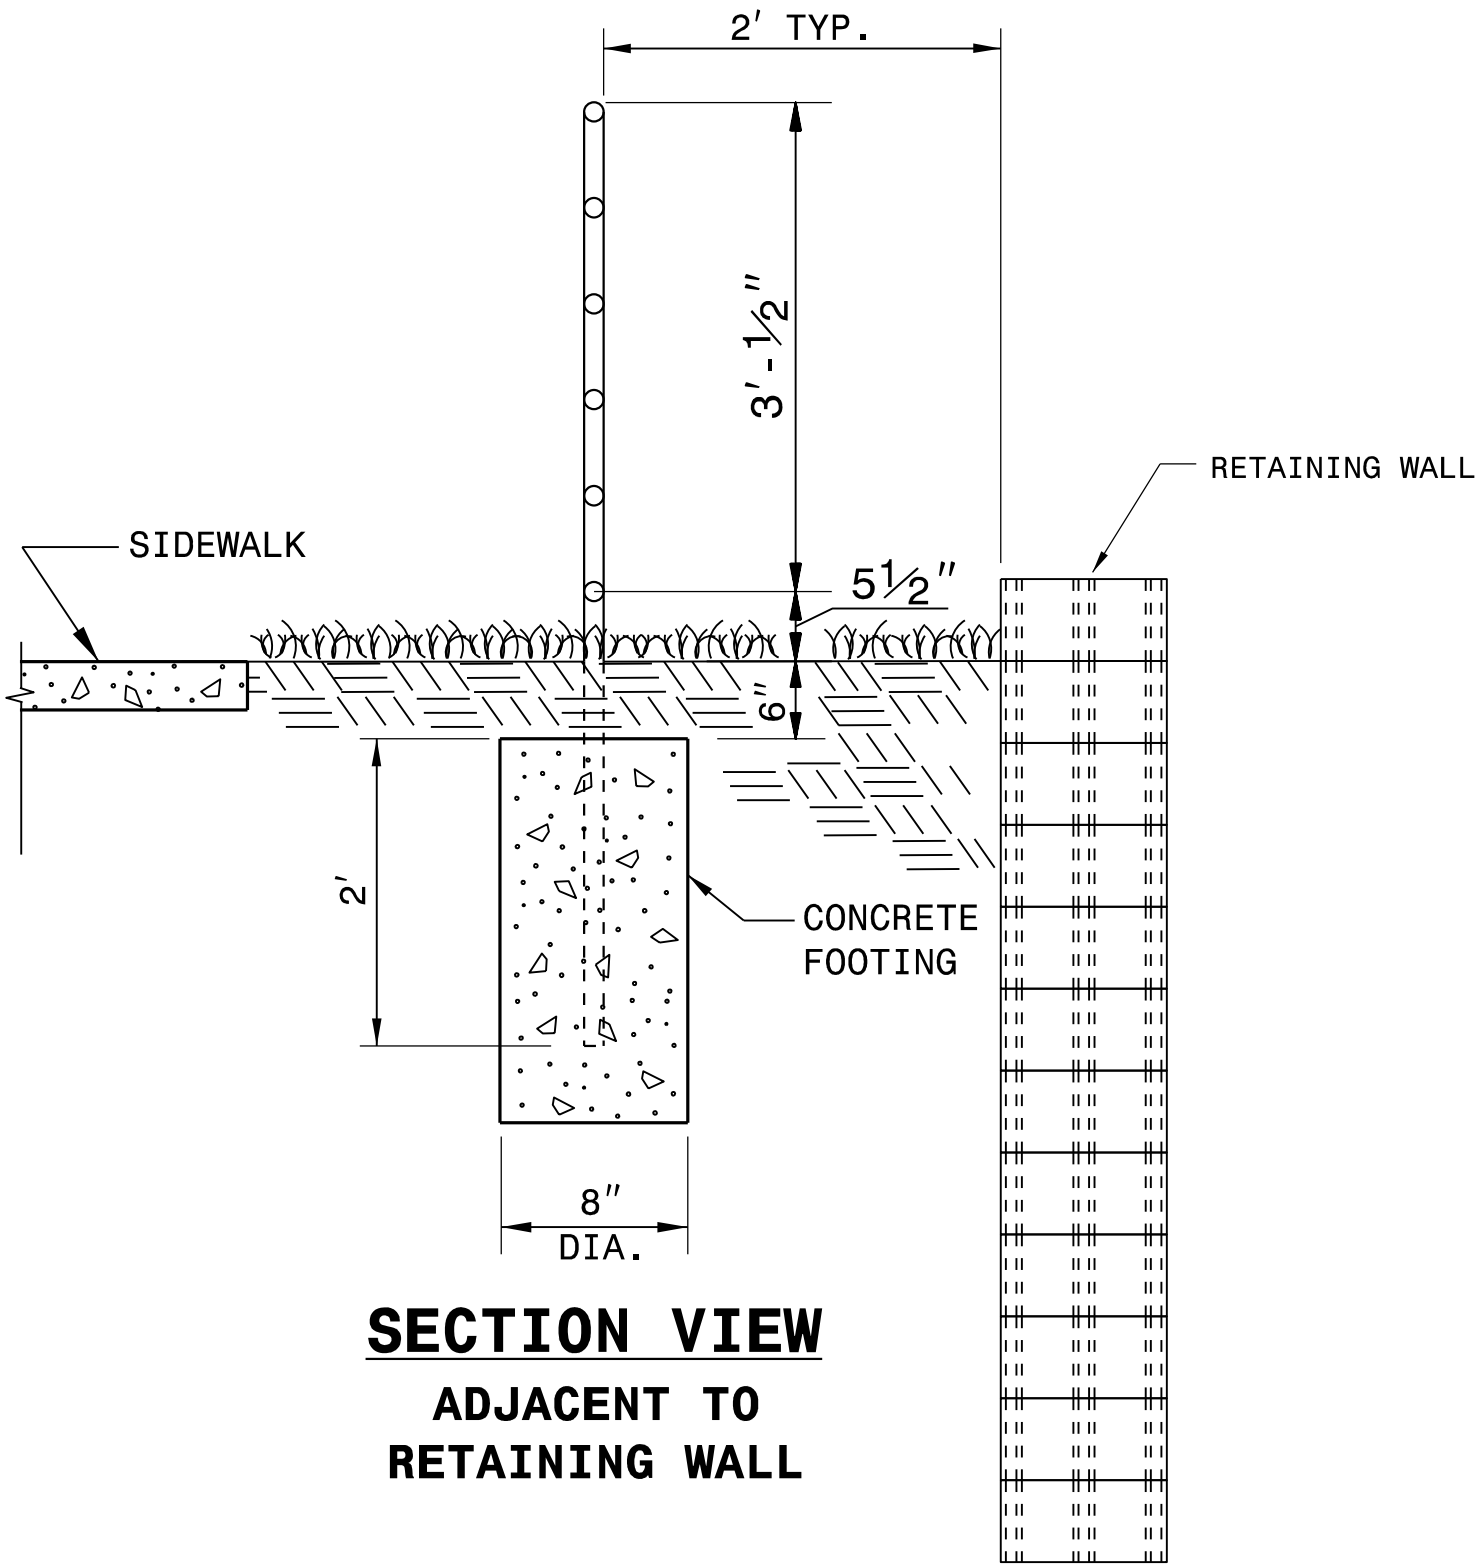

SECTION VIEW
ADJACENT TO
RETAINING WALL



10/13/2025

DOCUMENT NOT CONSIDERED FINAL
UNLESS ALL SIGNATURES COMPLETED

CONTRACT STANDARDS
AND DEVELOPMENT UNIT
Office 919-707-6950 FAX 919-250-4119

PEDESTRIAN SAFETY RAIL

ORIGINAL BY: _____ DATE: _____
MODIFIED BY: K.A. KEMPf DATE: 7-20-23
CHECKED BY: _____ DATE: _____
FILE SPEC.: details\kempf\english\safety rails 2024.dgn