
PROJECT REFERENCE NO. SHEET NO.

BR-0155 2C-1

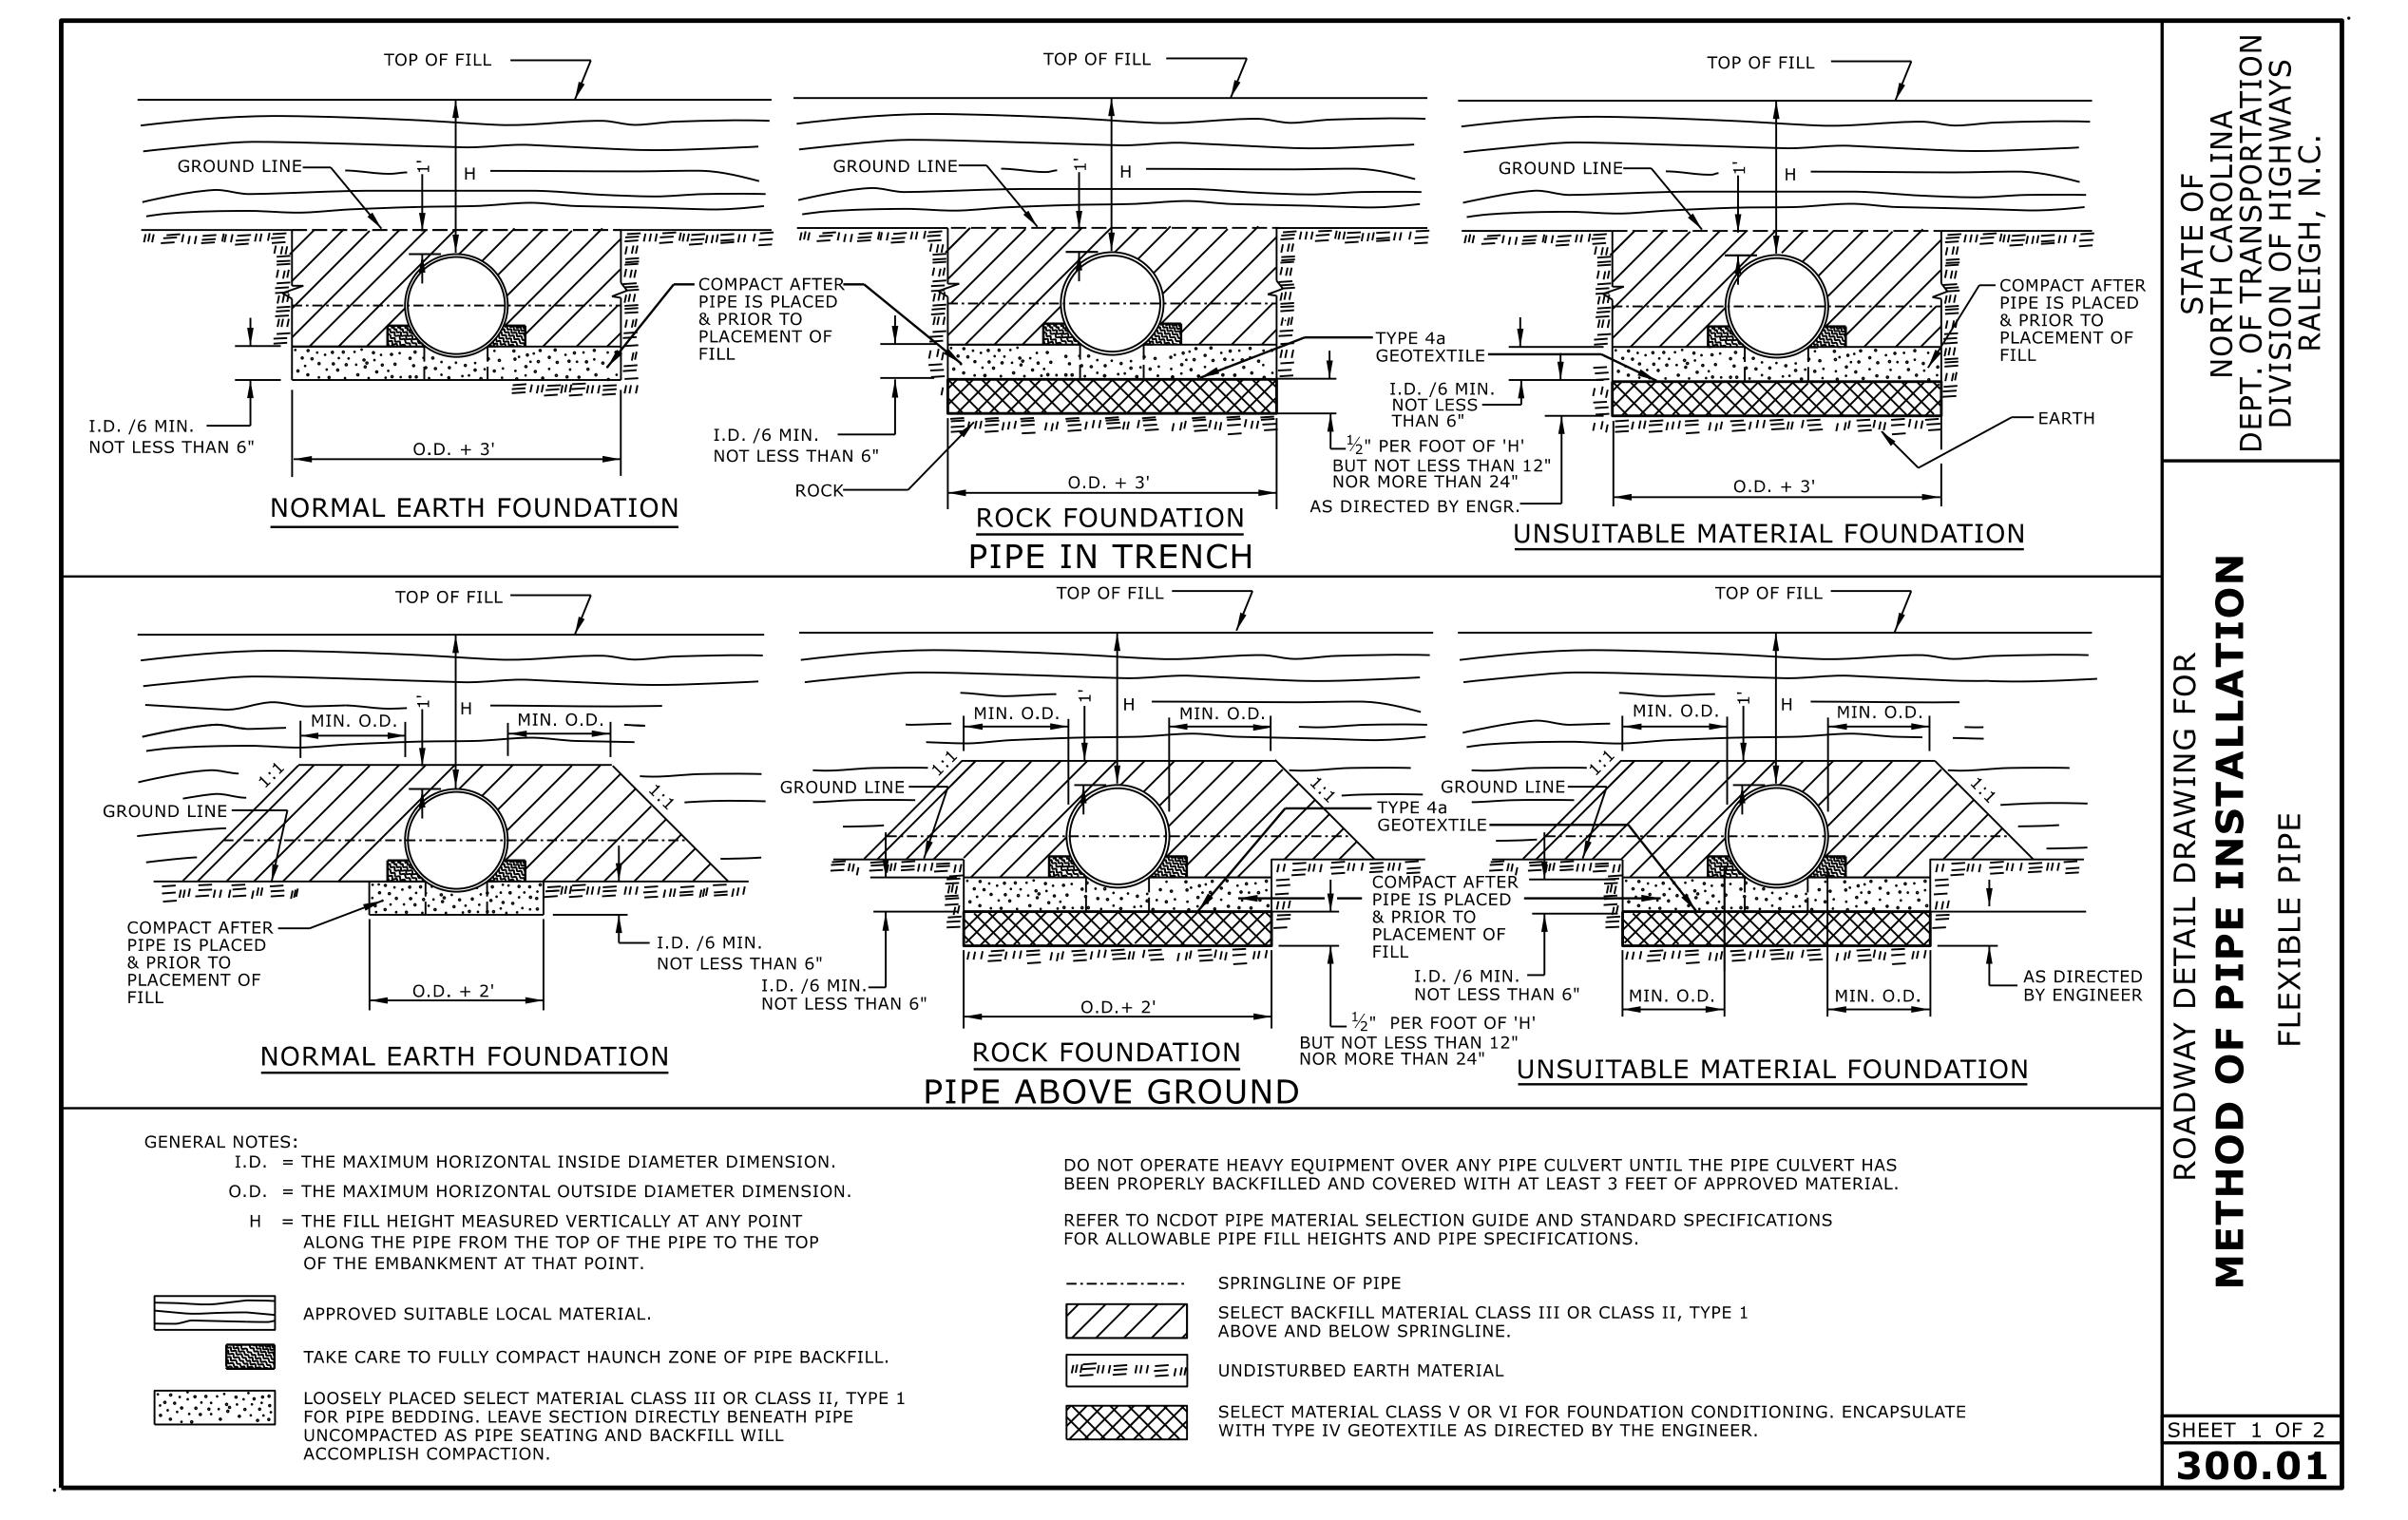

SEAL 033144 2 10/8/2025

Signed by:

Nicola M. Hackler

5884323D34164C5...

DOCUMENT NOT CONSIDERED FINAL

CONTRACTS STANDARDS
AND DEVELOPMENT UNIT
Office 919-707-6950 FAX 919-250-4119

UNLESS ALL SIGNATURES COMPLETED

**SEE TITLE BLOCK** 

ORIGINAL BY: S.CALHOUN DATE: 7-25-2024

MODIFIED BY: DATE: DATE: FILE SPEC.: