
TOP OF FILL

PROJECT REFERENCE NO. SHEET NO. BR-0155 2C-2 00 E OF AROLINA ASPORTATIC HIGHWAYS H, N.C. SISIS IP Δ Ŋ OF 0

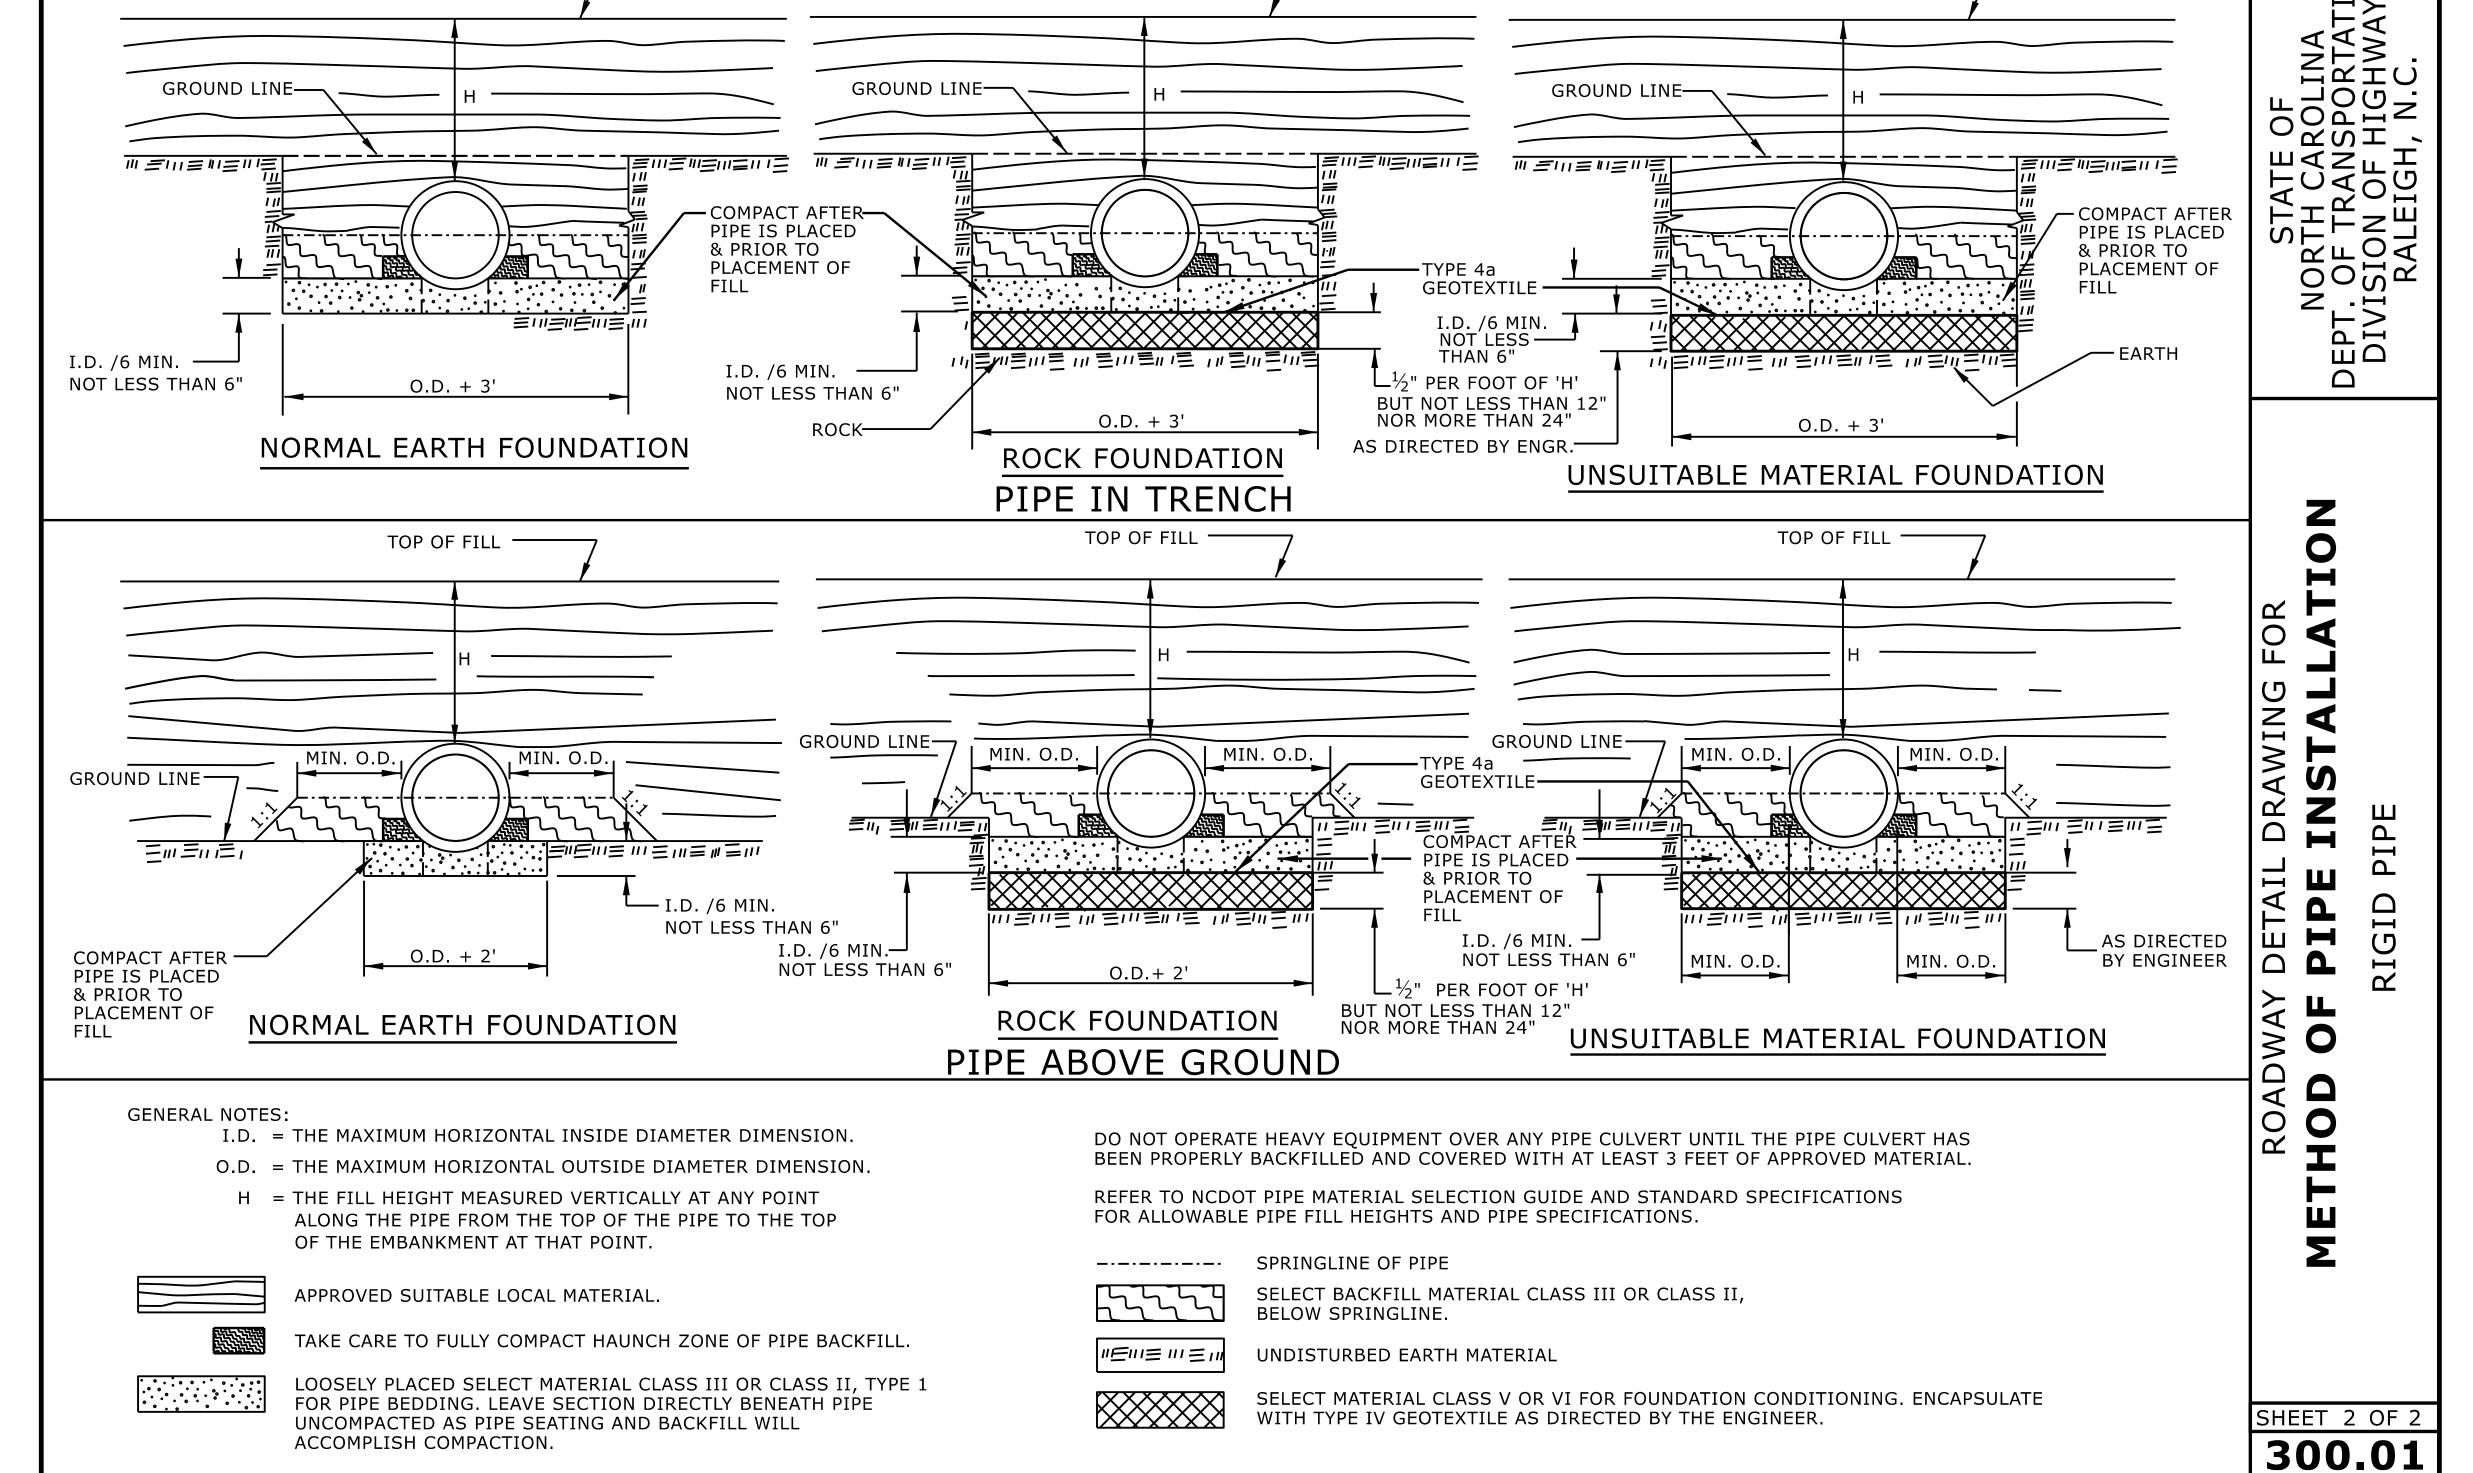

TOP OF FILL -

TOP OF FILL —

DOCUMENT NOT CONSIDERED FINAL UNLESS ALL SIGNATURES COMPLETED

Nicole M. Hackler

CONTRACTS STANDARDS
AND DEVELOPMENT UNIT
Office 919-707-6950 FAX 919-250-4119

SEE TITLE BLOCK

ORIGINAL BY: S.CALHOUN DATE: 7-25-2024

MODIFIED BY: DATE: DATE: FILE SPEC.: