


FINAL PAVEMENT SCHEDULE	
C2	PROP. APPROX. 3.0" ASPHALT CONCRETE SURFACE COURSE, TYPE S9.5C, AT AN AVERAGE RATE OF 168 LBS. PER SQ. YD. PER LAYER PLACED IN TWO LAYERS.
D1	PROP. APPROX. 4" ASPHALT CONCRETE INTERMEDIATE COURSE, TYPE I19.0C, AT AN AVERAGE RATE OF 456 LBS. PER SQ. YD.
E1	PROP. APPROX. 4.0" ASPHALT CONCRETE BASE COURSE, TYPE B25.0C, AT AN AVERAGE RATE OF 456 LBS. PER SQ. YD.
J1	PROP. 8" AGGREGATE BASE COURSE
R1	1'-6" CONCRETE CURB AND GUTTER.
R2	2'-6" CONCRETE CURB AND GUTTER.
R3	5" MONOLITHIC CONCRETE ISLAND.
S1	4" CONCRETE SIDEWALK
T	EARTH MATERIAL.
V1	MILLING 3.0"


NOTES:

1. PAVEMENT EDGE SLOPES ARE 1:1 UNLESS SHOWN OTHERWISE.
IN AREAS OF NARROW WIDENING, THE 8 INCHES OF AGGREGATE
2. BASE COURSE MAY BE REPLACED WITH 4" OF B25.0C.

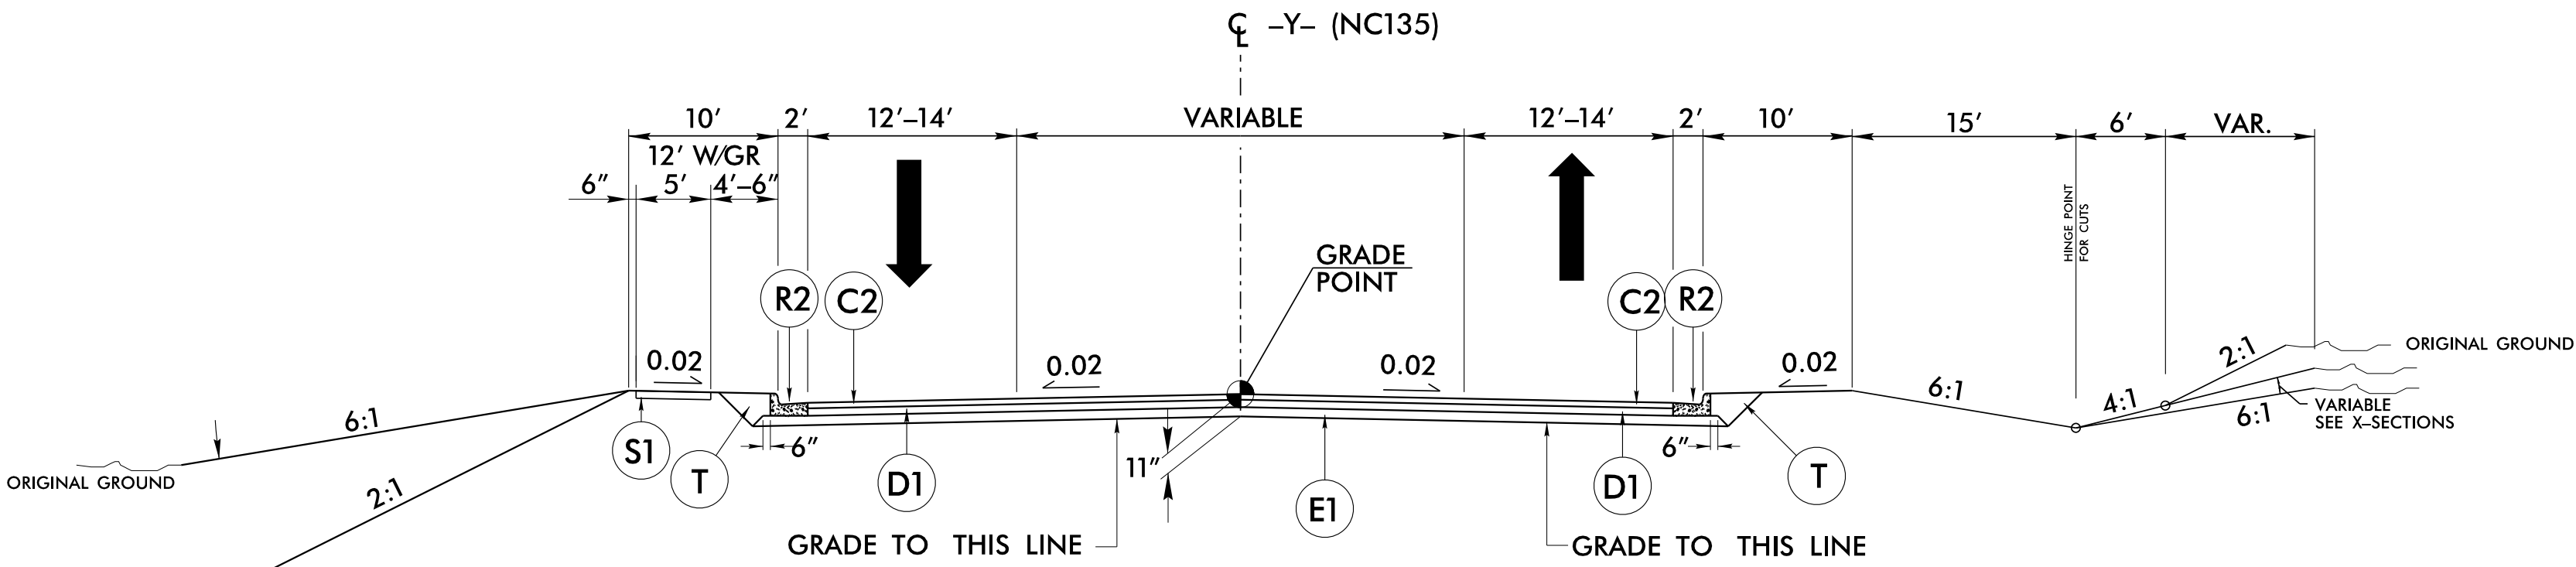


TYPICAL SECTION NO. 2

-Y- STA. 115+91.09 TO -Y- STA. 118+79.50 (Begin Bridge)
-Y- STA. 120+59.55 (End Bridge) TO -Y- STA. 122+33.05

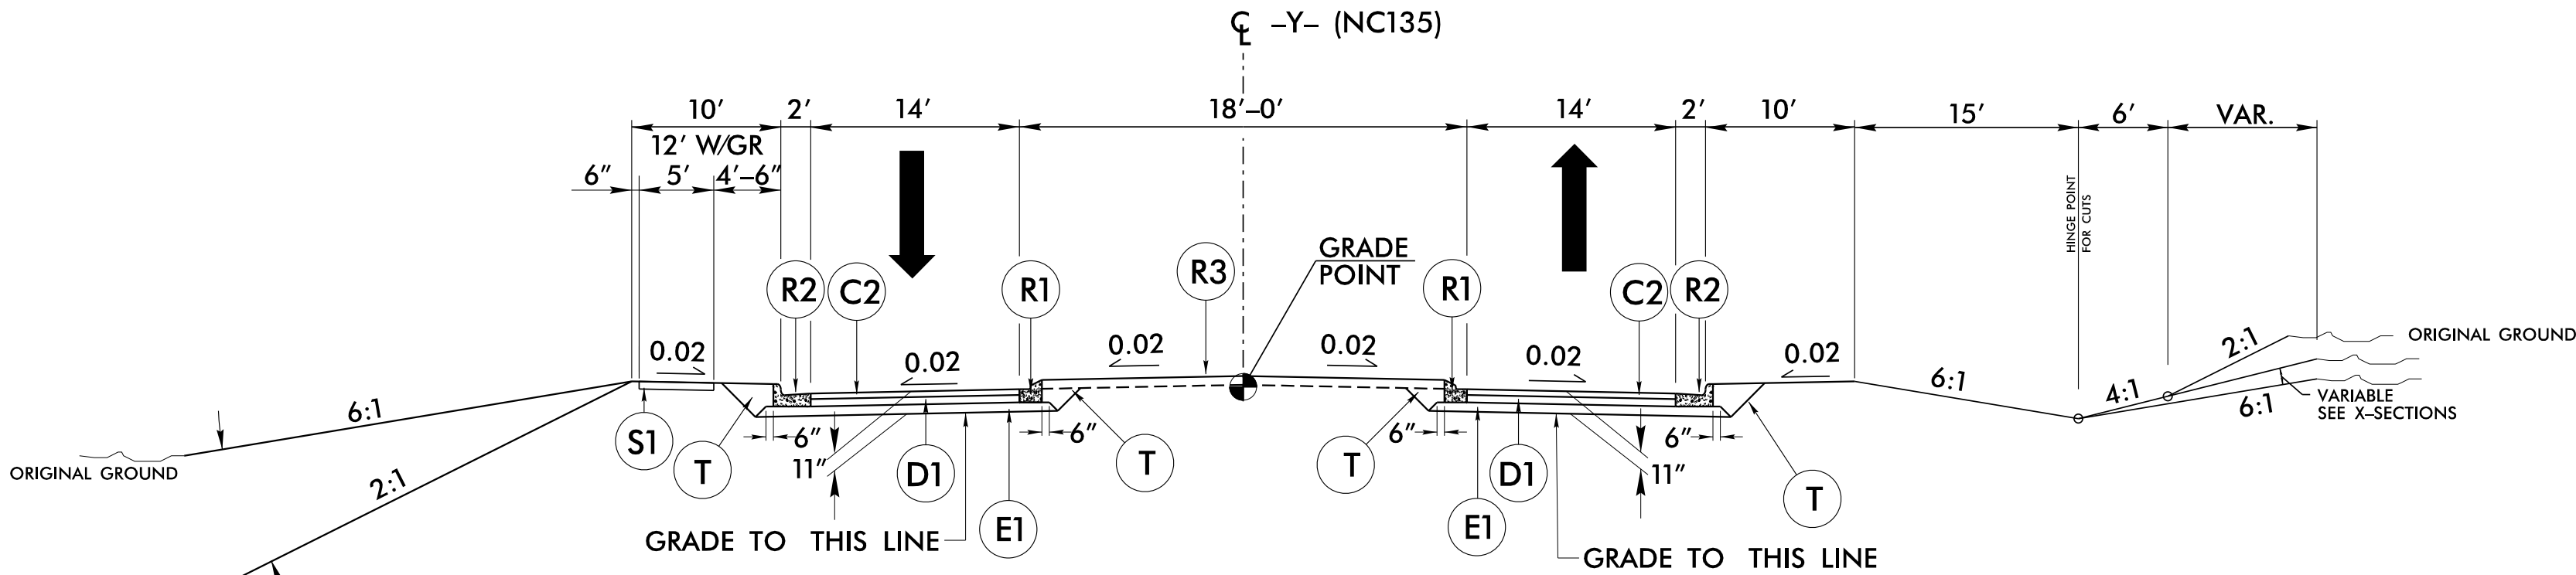

TYPICAL SECTION NO. 3

-Y- STA. 111+02.20 TO -Y- STA. 115+91.09
 -Y- STA. 122+33.05 TO -Y- STA. 124+50.00

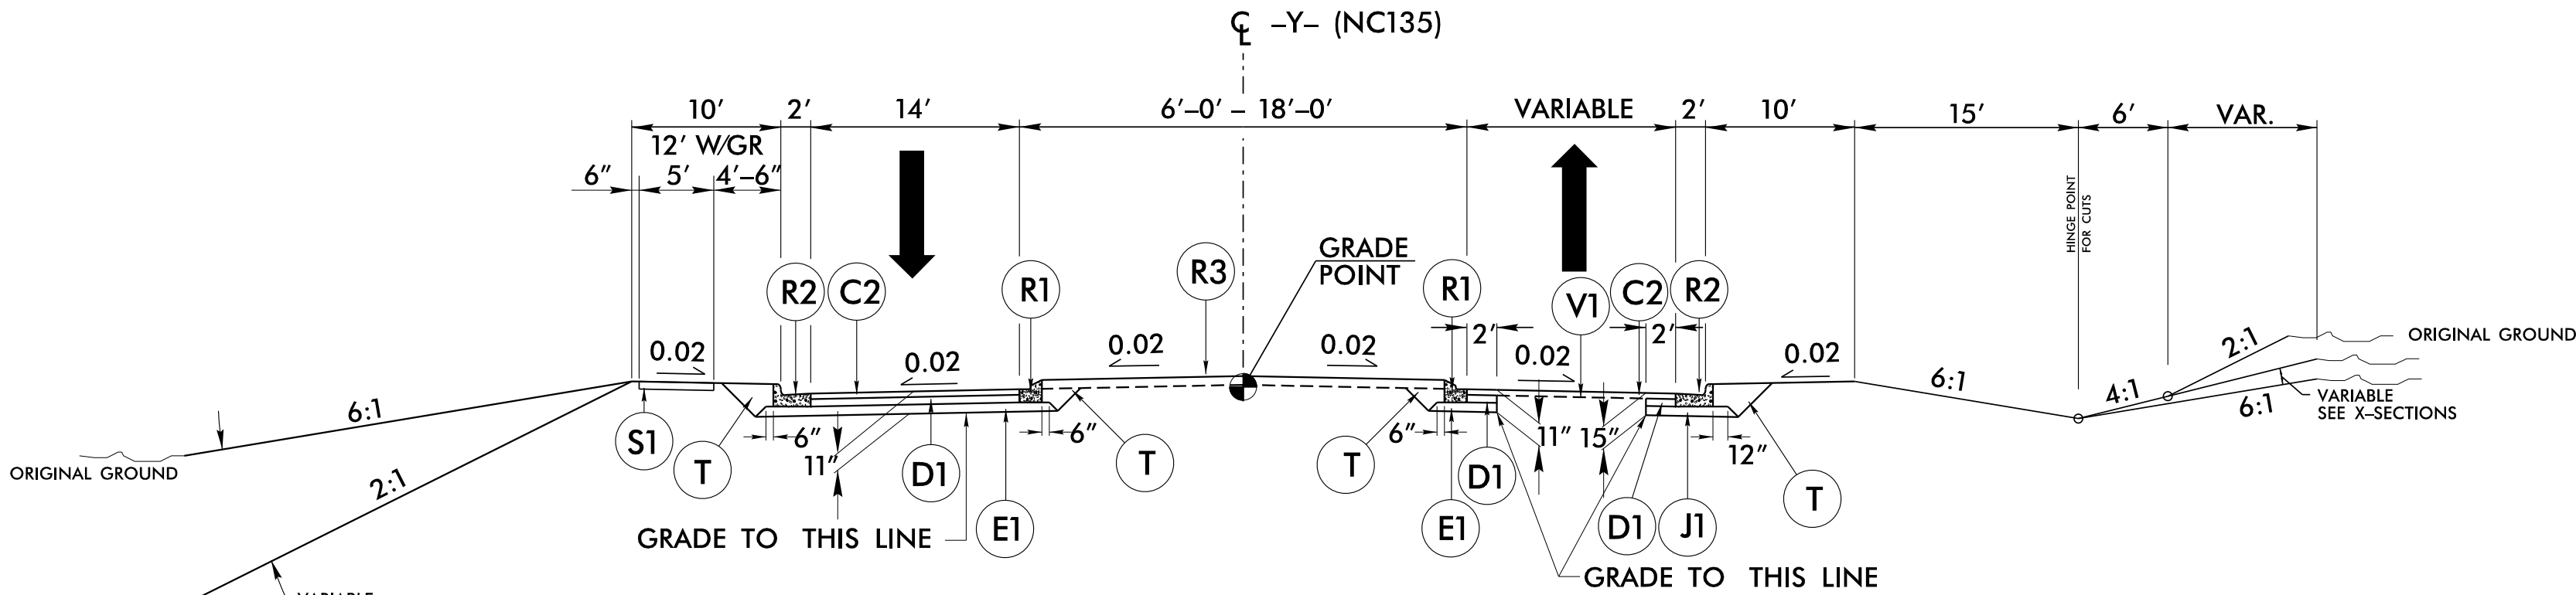

TYPICAL SECTION NO. 4

-Y- STA. 124+50.00 TO -Y- STA. 130+18.89

NOTE:
SEE PLANS FOR TURN LANE, TAPERS, TRANSITIONS
MONOLITHIC ISLANDS AND CURB AND GUTTER

JMT *Johnson, Mirmiran, & Thompson Inc.*
4700 Falls of Neuse Rd, Suite 100,
Raleigh, NC, 27609
License No: C-3097