


8/17/99

REVISIONS

10/29/2025 6:35:55 AM
\\jmt\mnt\00748093\15898.rdj_typ.dgn
User: jmt


FINAL PAVEMENT SCHEDULE	
C2	PROP. APPROX. 3.0" ASPHALT CONCRETE SURFACE COURSE, TYPE S9.5C, AT AN AVERAGE RATE OF 168 LBS. PER SQ. YD. PER LAYER PLACED IN TWO LAYERS.
D1	PROP. APPROX. 4" ASPHALT CONCRETE INTERMEDIATE COURSE, TYPE I19.0C, AT AN AVERAGE RATE OF 456 LBS. PER SQ. YD.
E1	PROP. APPROX. 4.0" ASPHALT CONCRETE BASE COURSE, TYPE B25.0C, AT AN AVERAGE RATE OF 456 LBS. PER SQ. YD.
R2	2'-6" CONCRETE CURB AND GUTTER.
S1	4" CONCRETE SIDEWALK
T	EARTH MATERIAL.

NOTES:
1. PAVEMENT EDGE SLOPES ARE 1:1 UNLESS SHOWN OTHERWISE.
IN AREAS OF NARROW WIDENING, THE 8 INCHES OF AGGREGATE
2. BASE COURSE MAY BE REPLACED WITH 4" OF B25.0C.

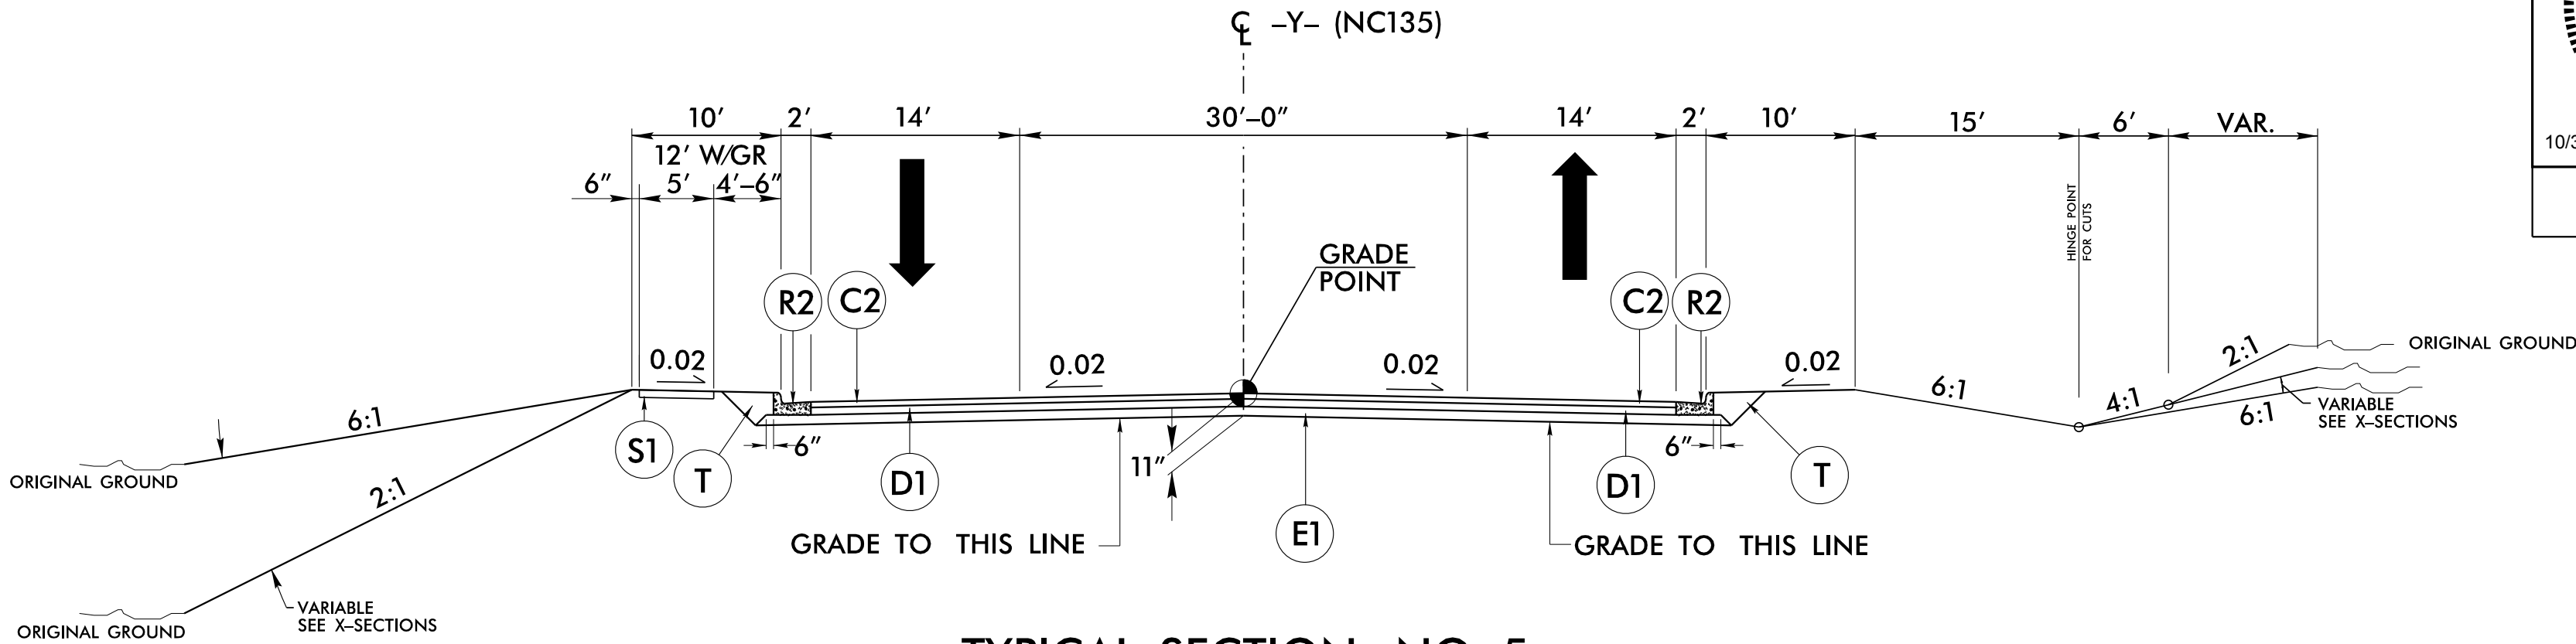


TYPICAL SECTION NO. 5

-Y- STA. 115 + 91.22 TO -Y- STA. 118 + 87.00
-Y- STA. 120 + 52.00 TO -Y- STA. 123 + 33.00

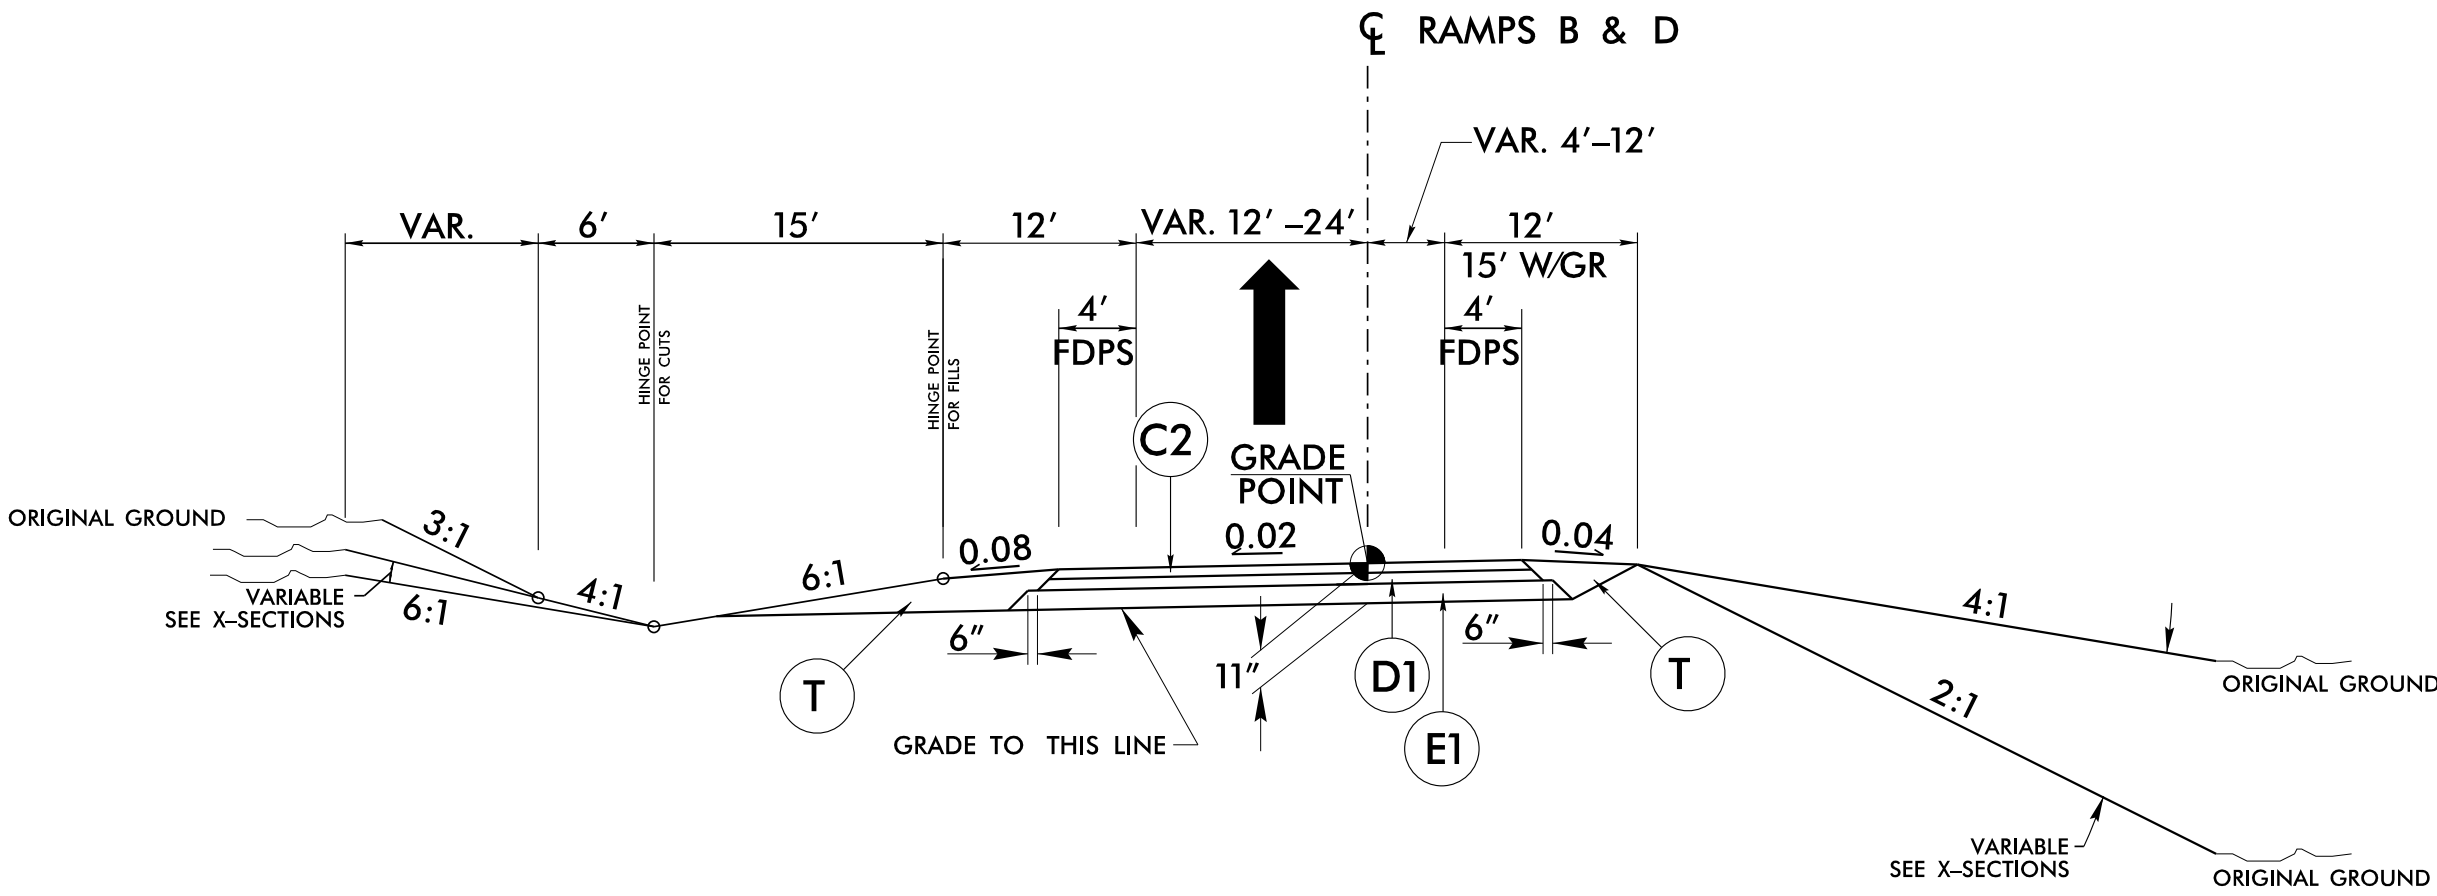

TYPICAL SECTION NO. 6

RAMP B STA. 8 + 50.00 TO STA. 19 + 32.02
RAMP D STA. 10 + 00.00 TO STA. 21 + 15.85

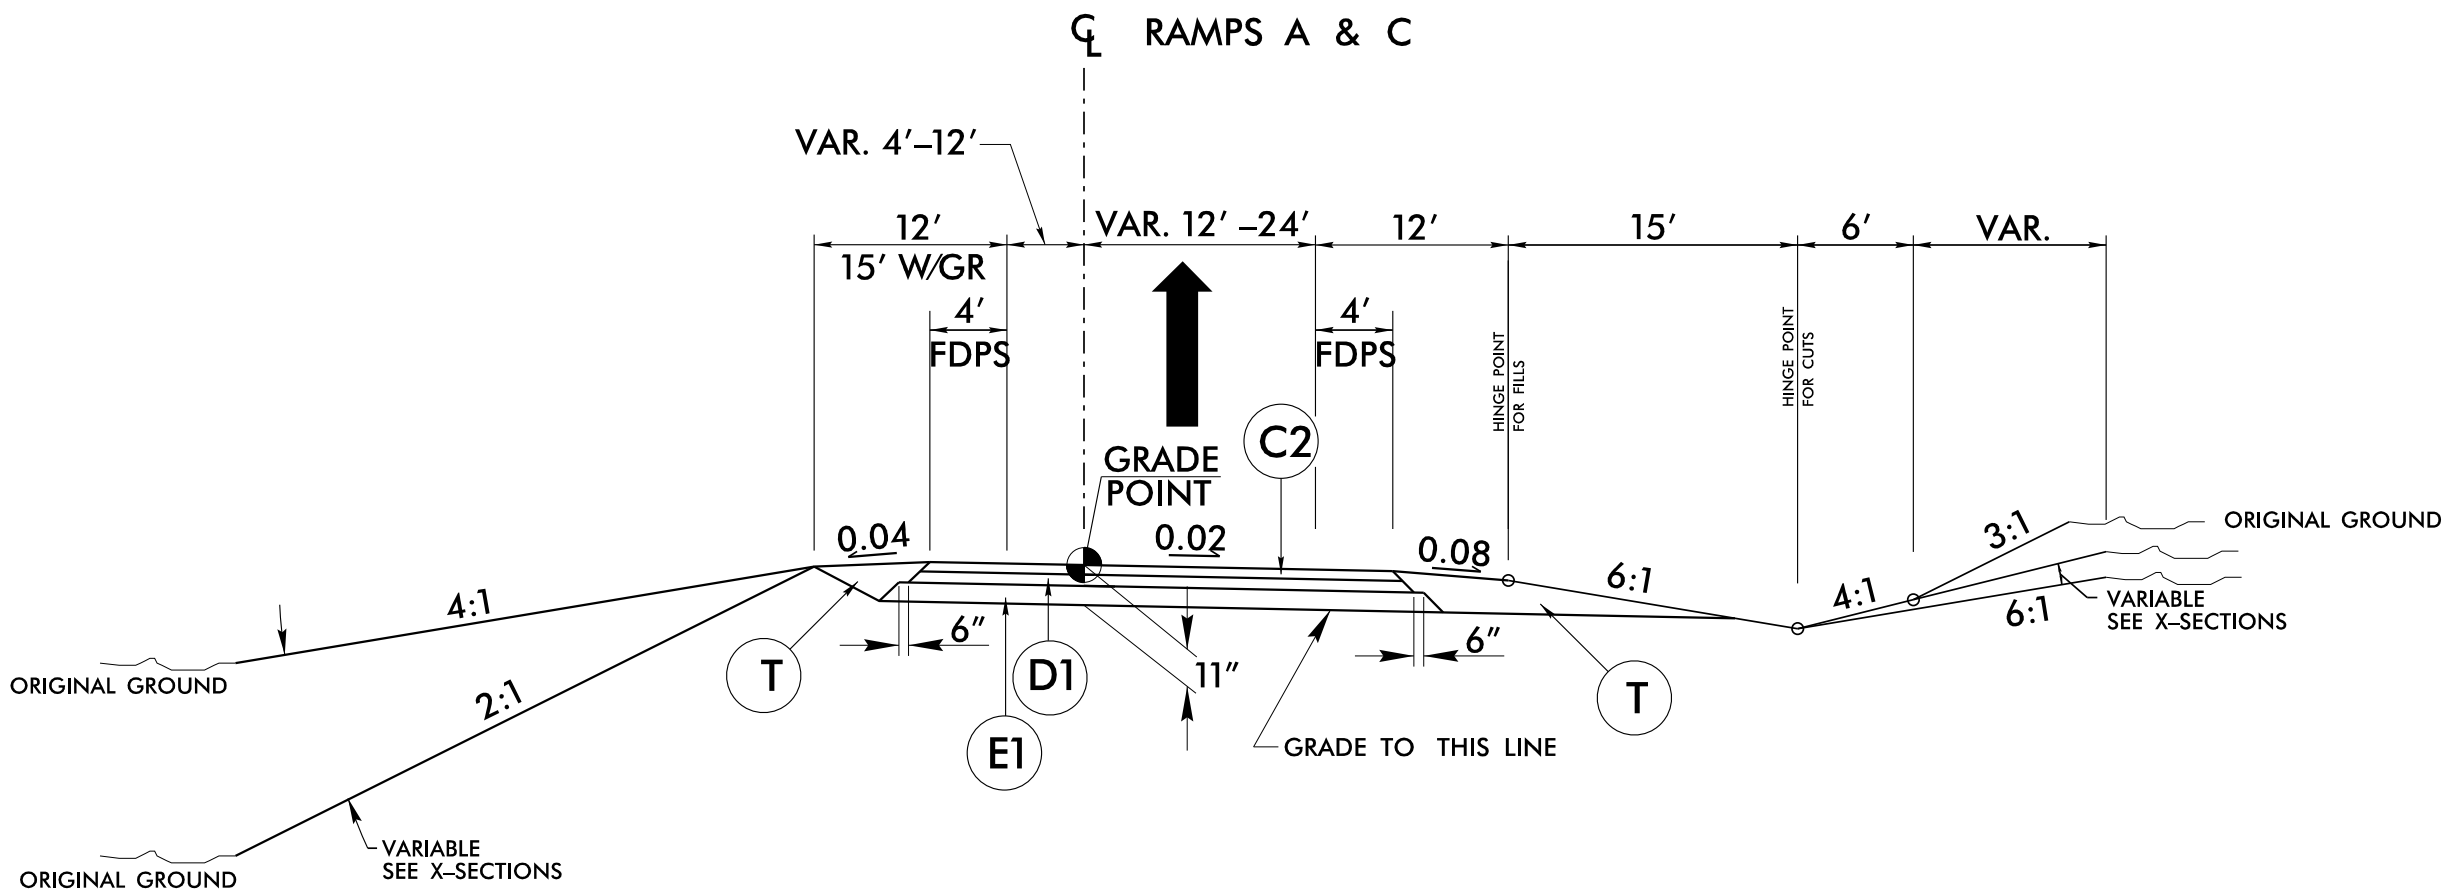

TYPICAL SECTION NO. 7

RAMP A STA. 10 + 00.00 TO STA. 17 + 59.39
RAMP C STA. 10 + 00.00 TO STA. 19 + 27.07

NOTE:
SEE PLANS FOR TURN LANE, TAPERS, TRANSITIONS
MONOLITHIC ISLANDS AND CURB AND GUTTER



Johnson, Mirreman, & Thompson Inc.
4700 Falls of Neuse Rd, Suite 100,
Raleigh, NC, 27609
License No. C-3097

PROJECT REFERENCE NO.


1-5898

SHEET NO.

2A-3


RW SHEET NO.

PAVEMENT DESIGN
ENGINEER

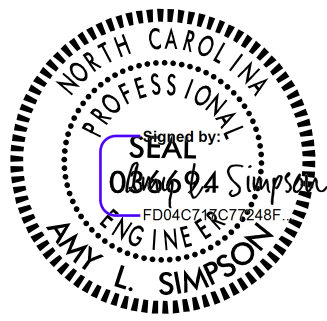

10/30/2025

ROADWAY DESIGN
ENGINEER

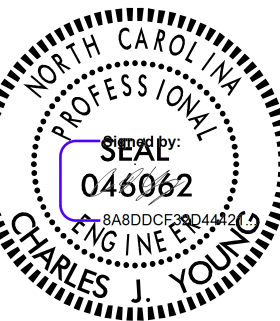

10/29/2025

DOCUMENT NOT CONSIDERED FINAL
UNLESS ALL SIGNATURES COMPLETED