




RAMP WIDTH AREA IS VARIABLE


2'-0" LENGTH

BASE DIAMETER
0.9"R TO 1.40"R

TOP DIAMETER OF NO LESS
THAN 50% TO NO MORE
THAN 65% OF THE BASE
DIAMETER

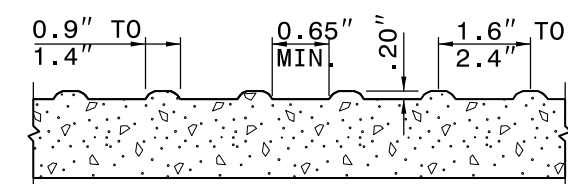

DETECTABLE WARNING SURFACE

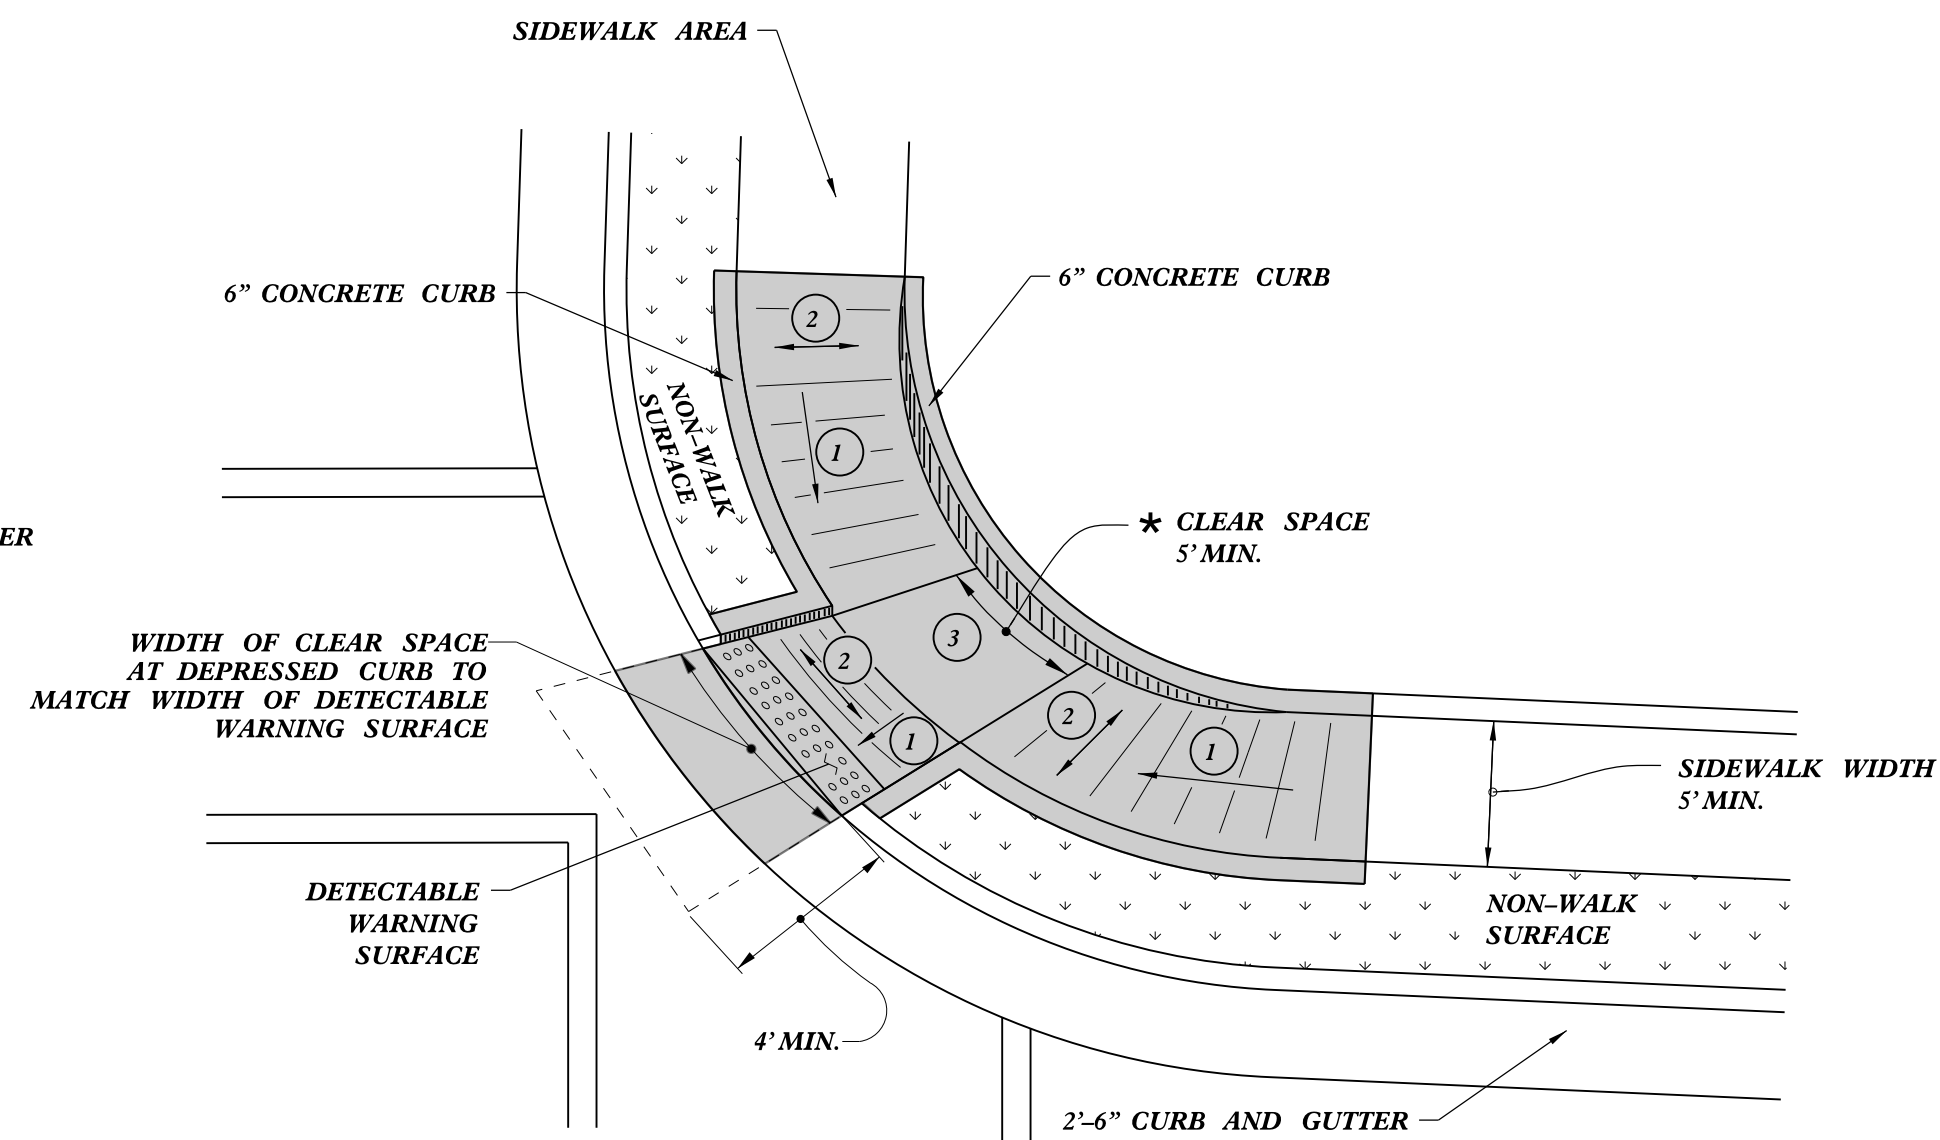

TYPE 3 MODIFIED
INSTALLATION IN A RADIUS


- 1 8.33% (12:1) MAX RAMP SLOPE
- 2 CROSS SLOPE: 2.00%
- 3 MAXIMUM CROSS SLOPE AND LONGITUDINAL SLOPE OF 2.00%.

PAY LIMITS FOR 1 CURB RAMP

STATE OF
NORTH CAROLINA
DEPT. OF TRANSPORTATION
DIVISION OF HIGHWAYS
RALEIGH, N.C.

CURB RAMP
PARALLEL RAMP

SHEET 9 OF 13
848D06

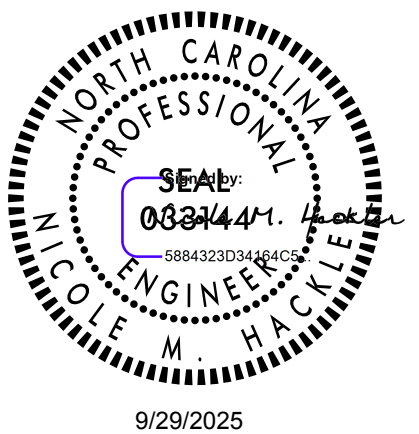

**DOCUMENT NOT CONSIDERED FINAL
UNLESS ALL SIGNATURES COMPLETED**

**CONTRACTS STANDARDS
AND DEVELOPMENT UNIT**
Office 919-707-6950 FAX 919-250-4119

SEE TITLE BLOCK

ORIGINAL BY: S.CALHOUN DATE: 12-22-2023
MODIFIED BY: _____ DATE: _____
CHECKED BY: _____ DATE: _____
FILE SPEC.: special_details\nmhackler\0609.dgn