

Project: I-5898




Contract: C205018

STATE OF NORTH CAROLINA
DIVISION OF HIGHWAYS

ROCKINGHAM COUNTY

LOCATION: US 311 / NC 135 AT US 220 INTERCHANGE

TYPE OF WORK: TRAFFIC SIGNALS

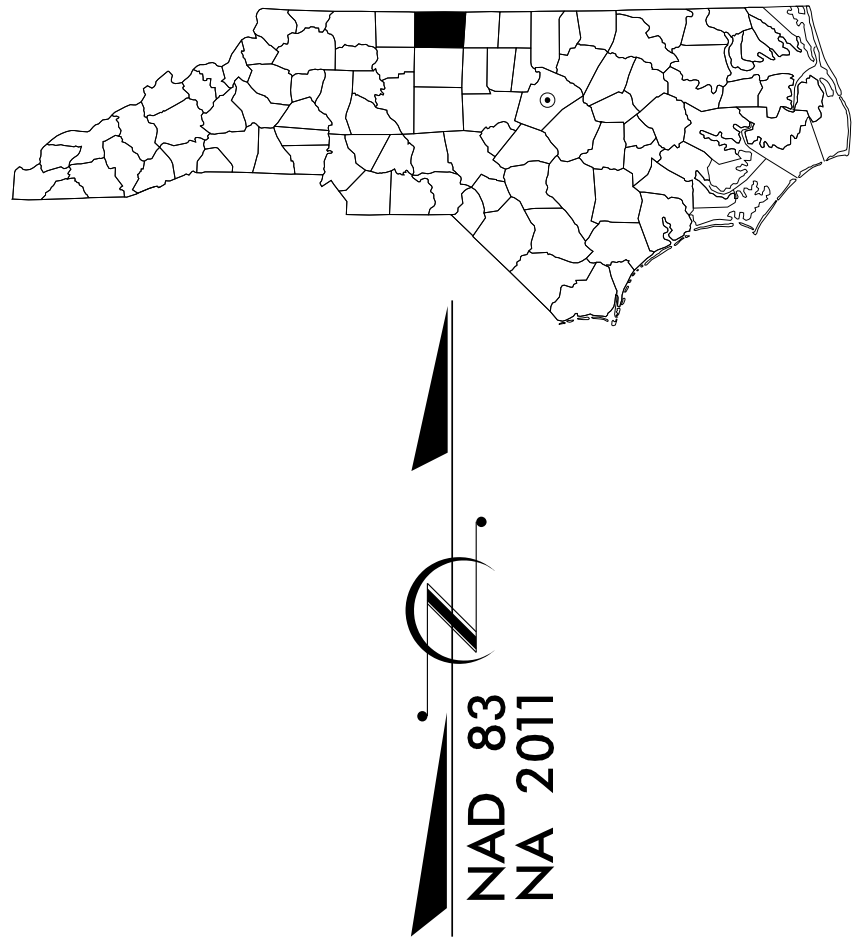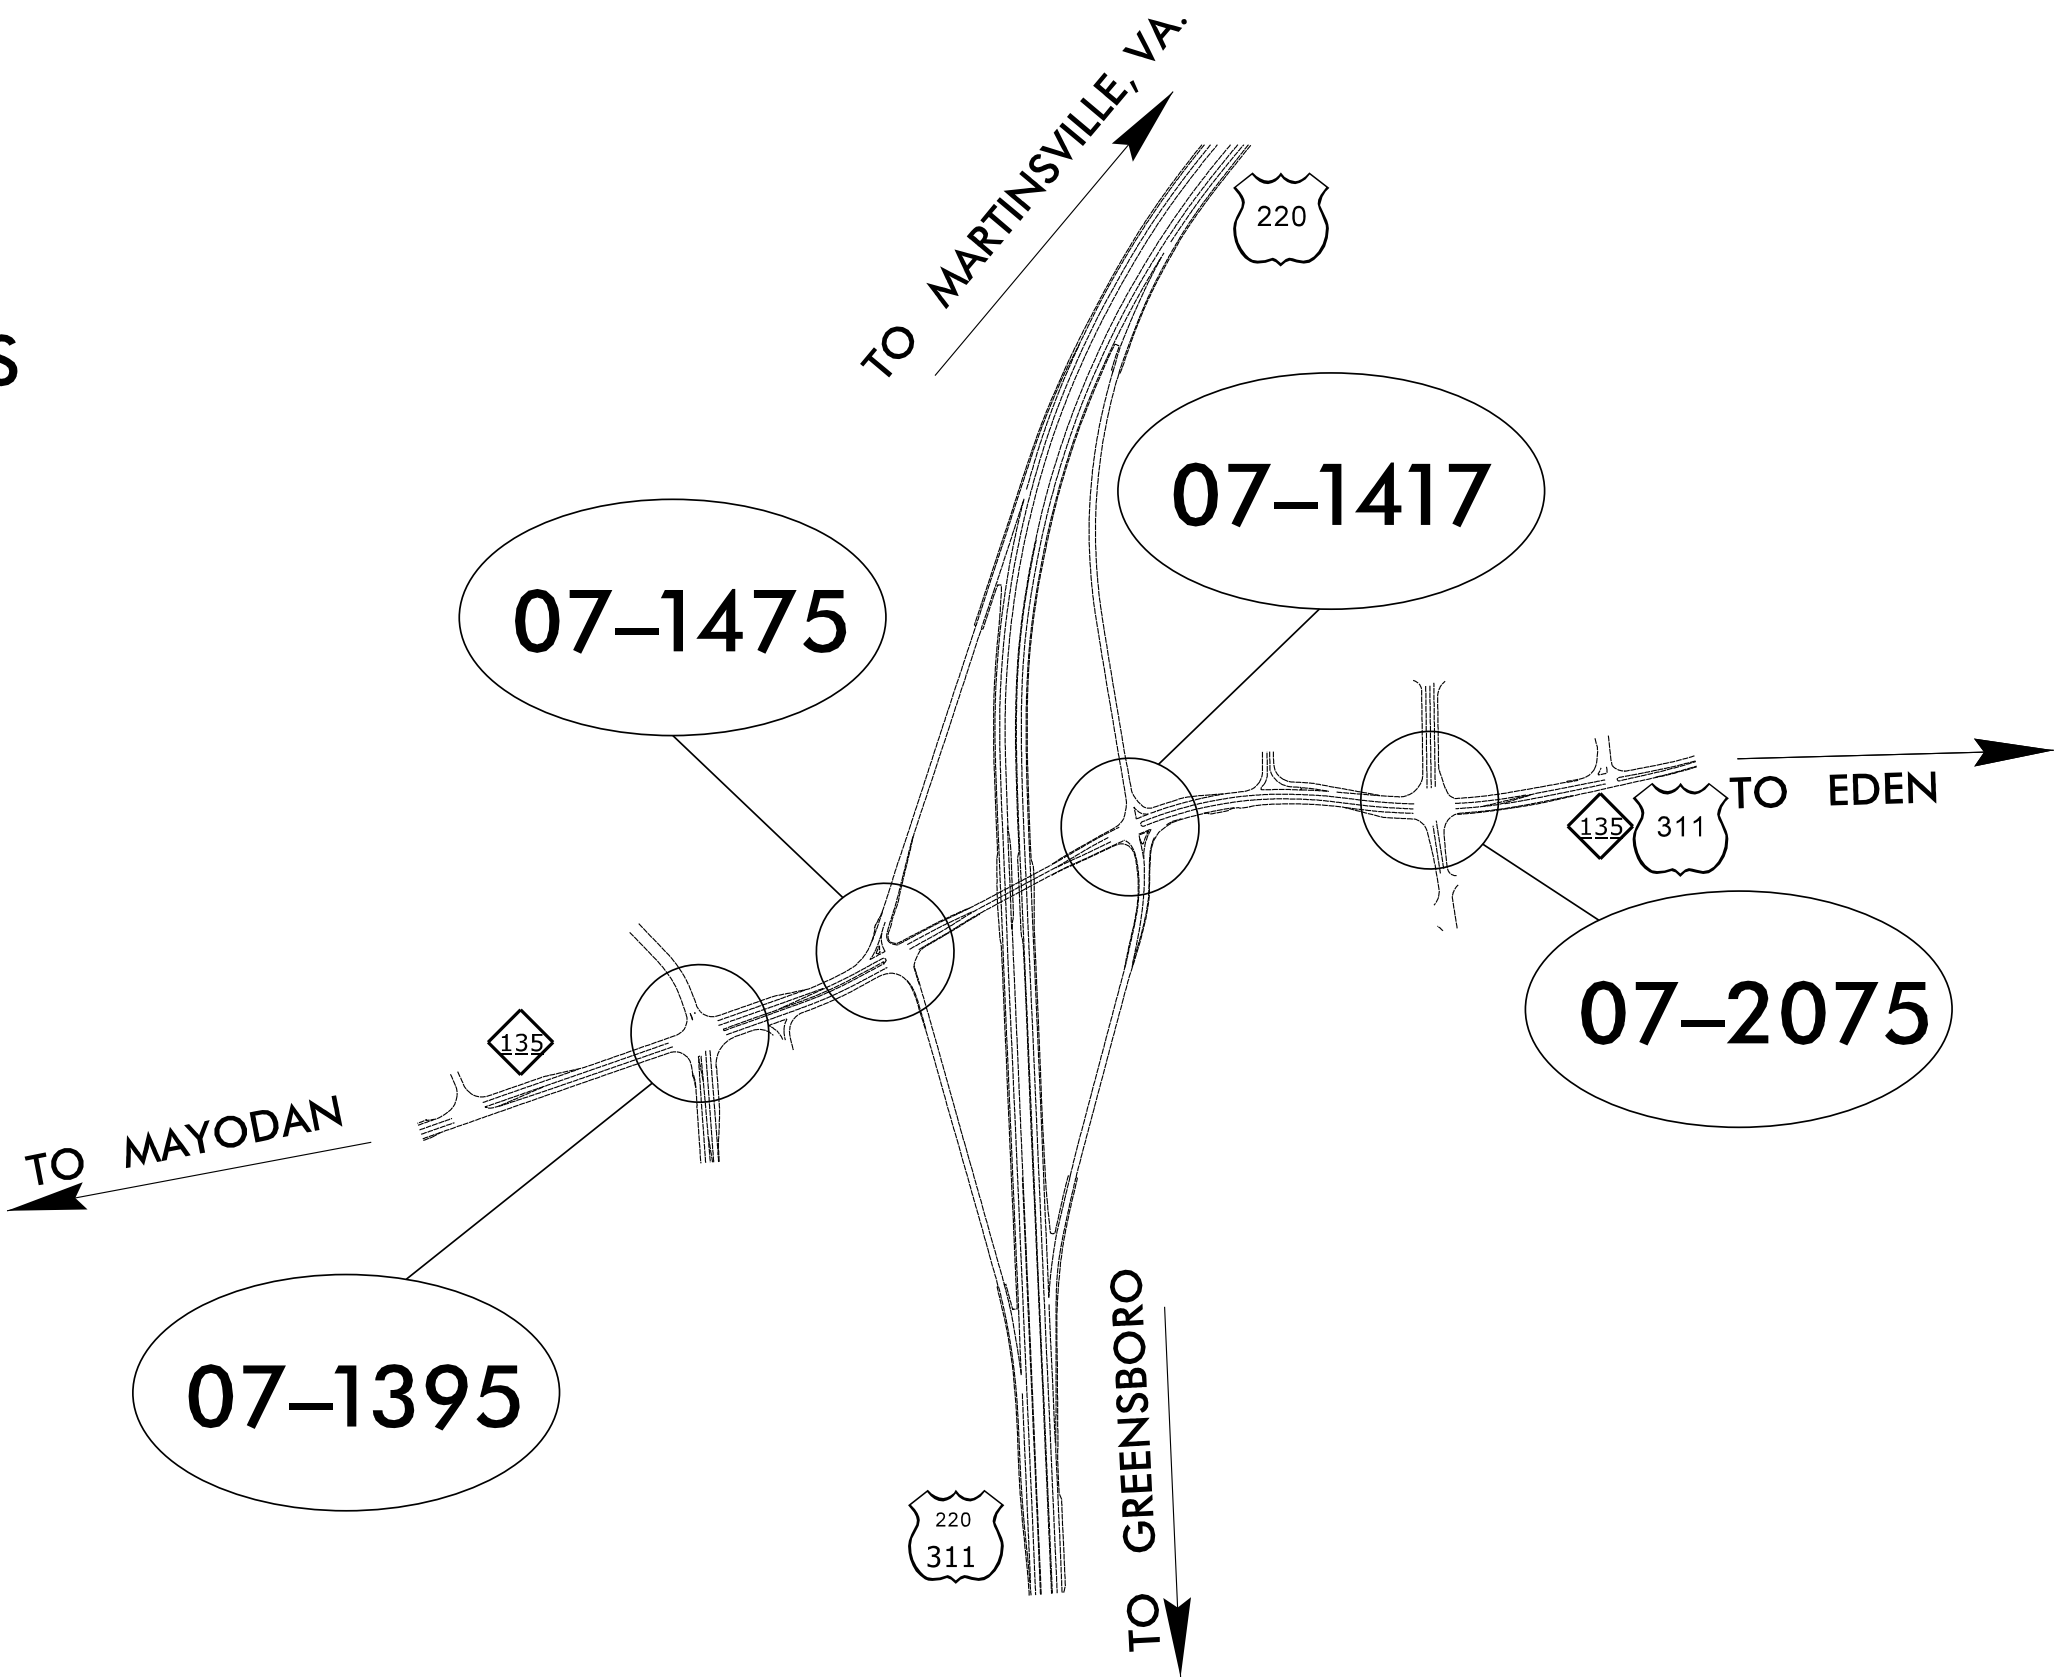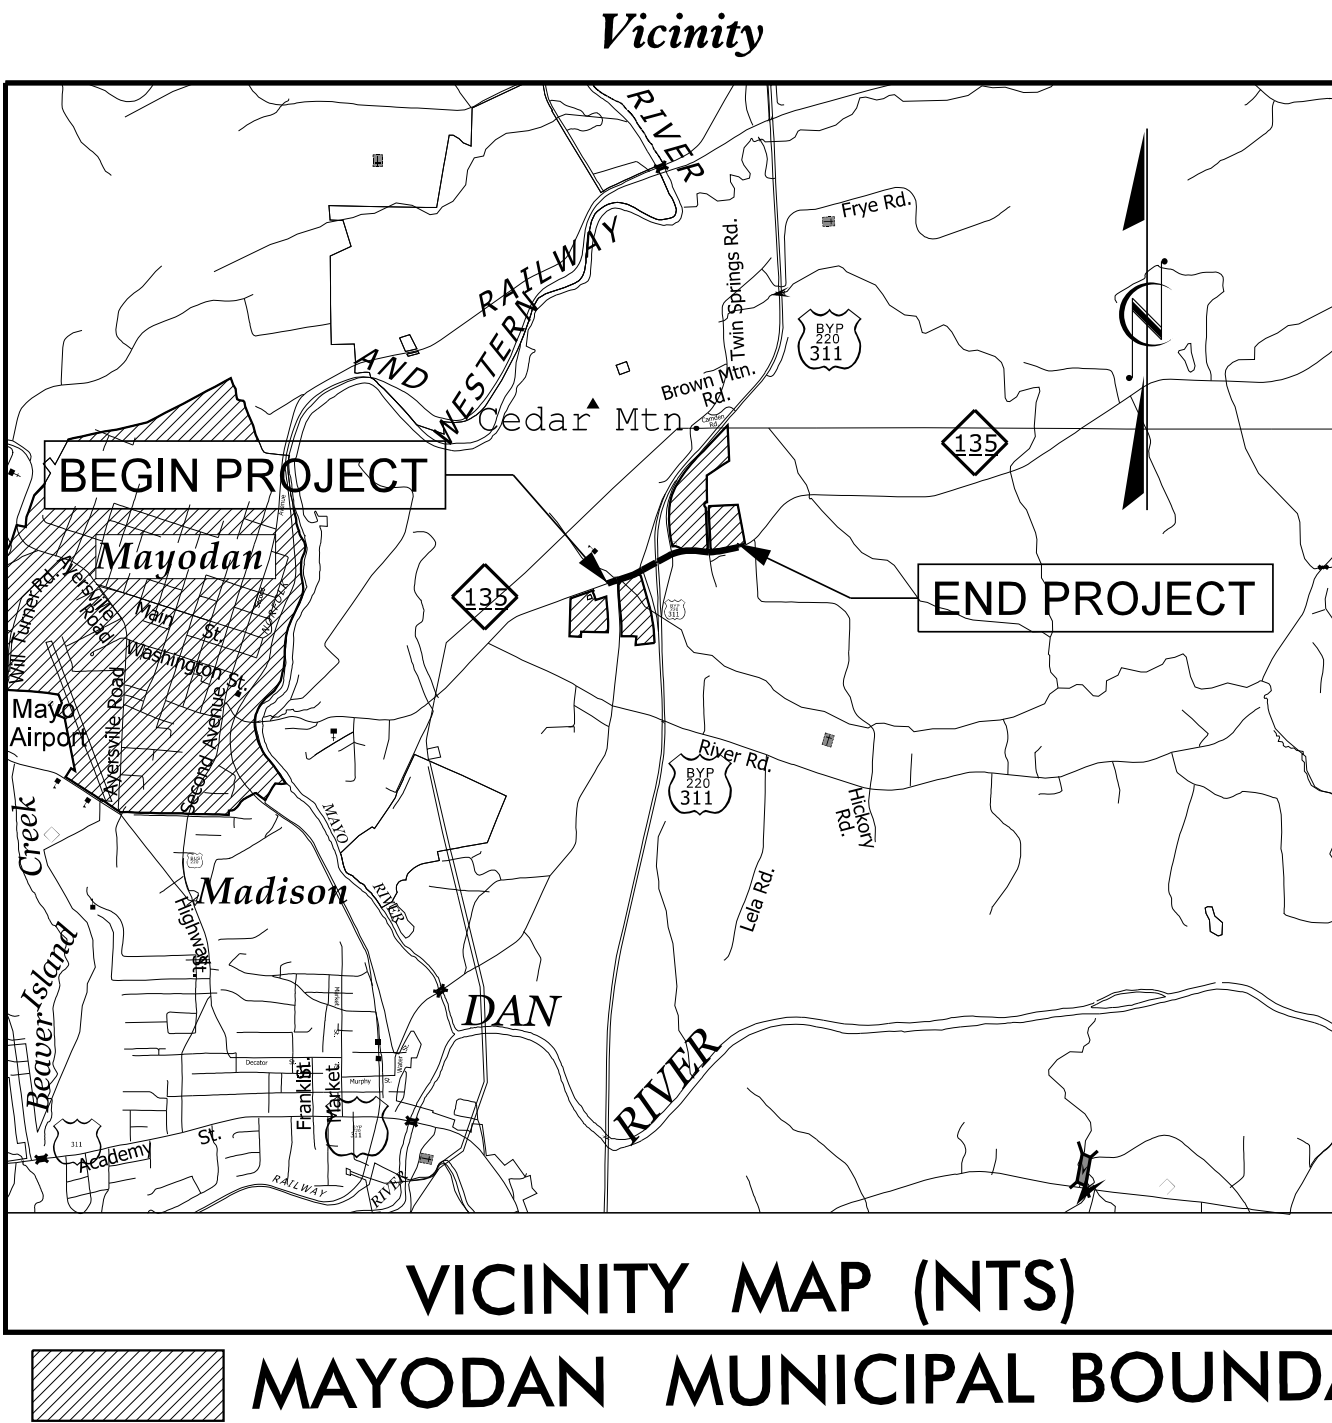

Refer to "Roadway Standard Drawings
NCDOT" dated January 2024 and
"Standard Specifications for Roads
and Structures" dated January 2024.

Sheet #	Reference #	Index of Plans	Location/Description
Sig. 1.0	N/A	Title Sheet	
Sig. 2.0-6.2	07-1395	NC 135 at SR 2177 (Dan Valley Road) and McMichael High School	
Sig. 7.0-11.1	07-1475	US 311/NC 135 at US 220 Southbound Ramps	
Sig. 12.0-15.2	07-1417	US 311/NC 135 at US 220 Northbound Ramps	
Sig. 16.0-19.2	07-2075	US 311/NC 135 at SR 2271 (Shakey Road) and SR 2283 (Commerce Drive)	
Sig. M1A-M9	N/A	Metal Pole Standard Drawings	

TRANSPORTATION SYSTEMS
MANAGEMENT & OPERATIONS UNIT

Contacts:

Robert J. Ziemba, PE, CPM - Central Region Signals Engineer
Keith M. Mims, PE - Signal Equipment Design Engineer

Prepared for the Office of:
DIVISION OF HIGHWAYS
TRANSPORTATION MOBILITY & SAFETY DIVISION

