
Docusign Envelope ID: AF871808-8007-4A17-A2AB-FA9D6B1D64AF

PROJECT REFERENCE NO. SHEET NO.

B-4838 SCP 2

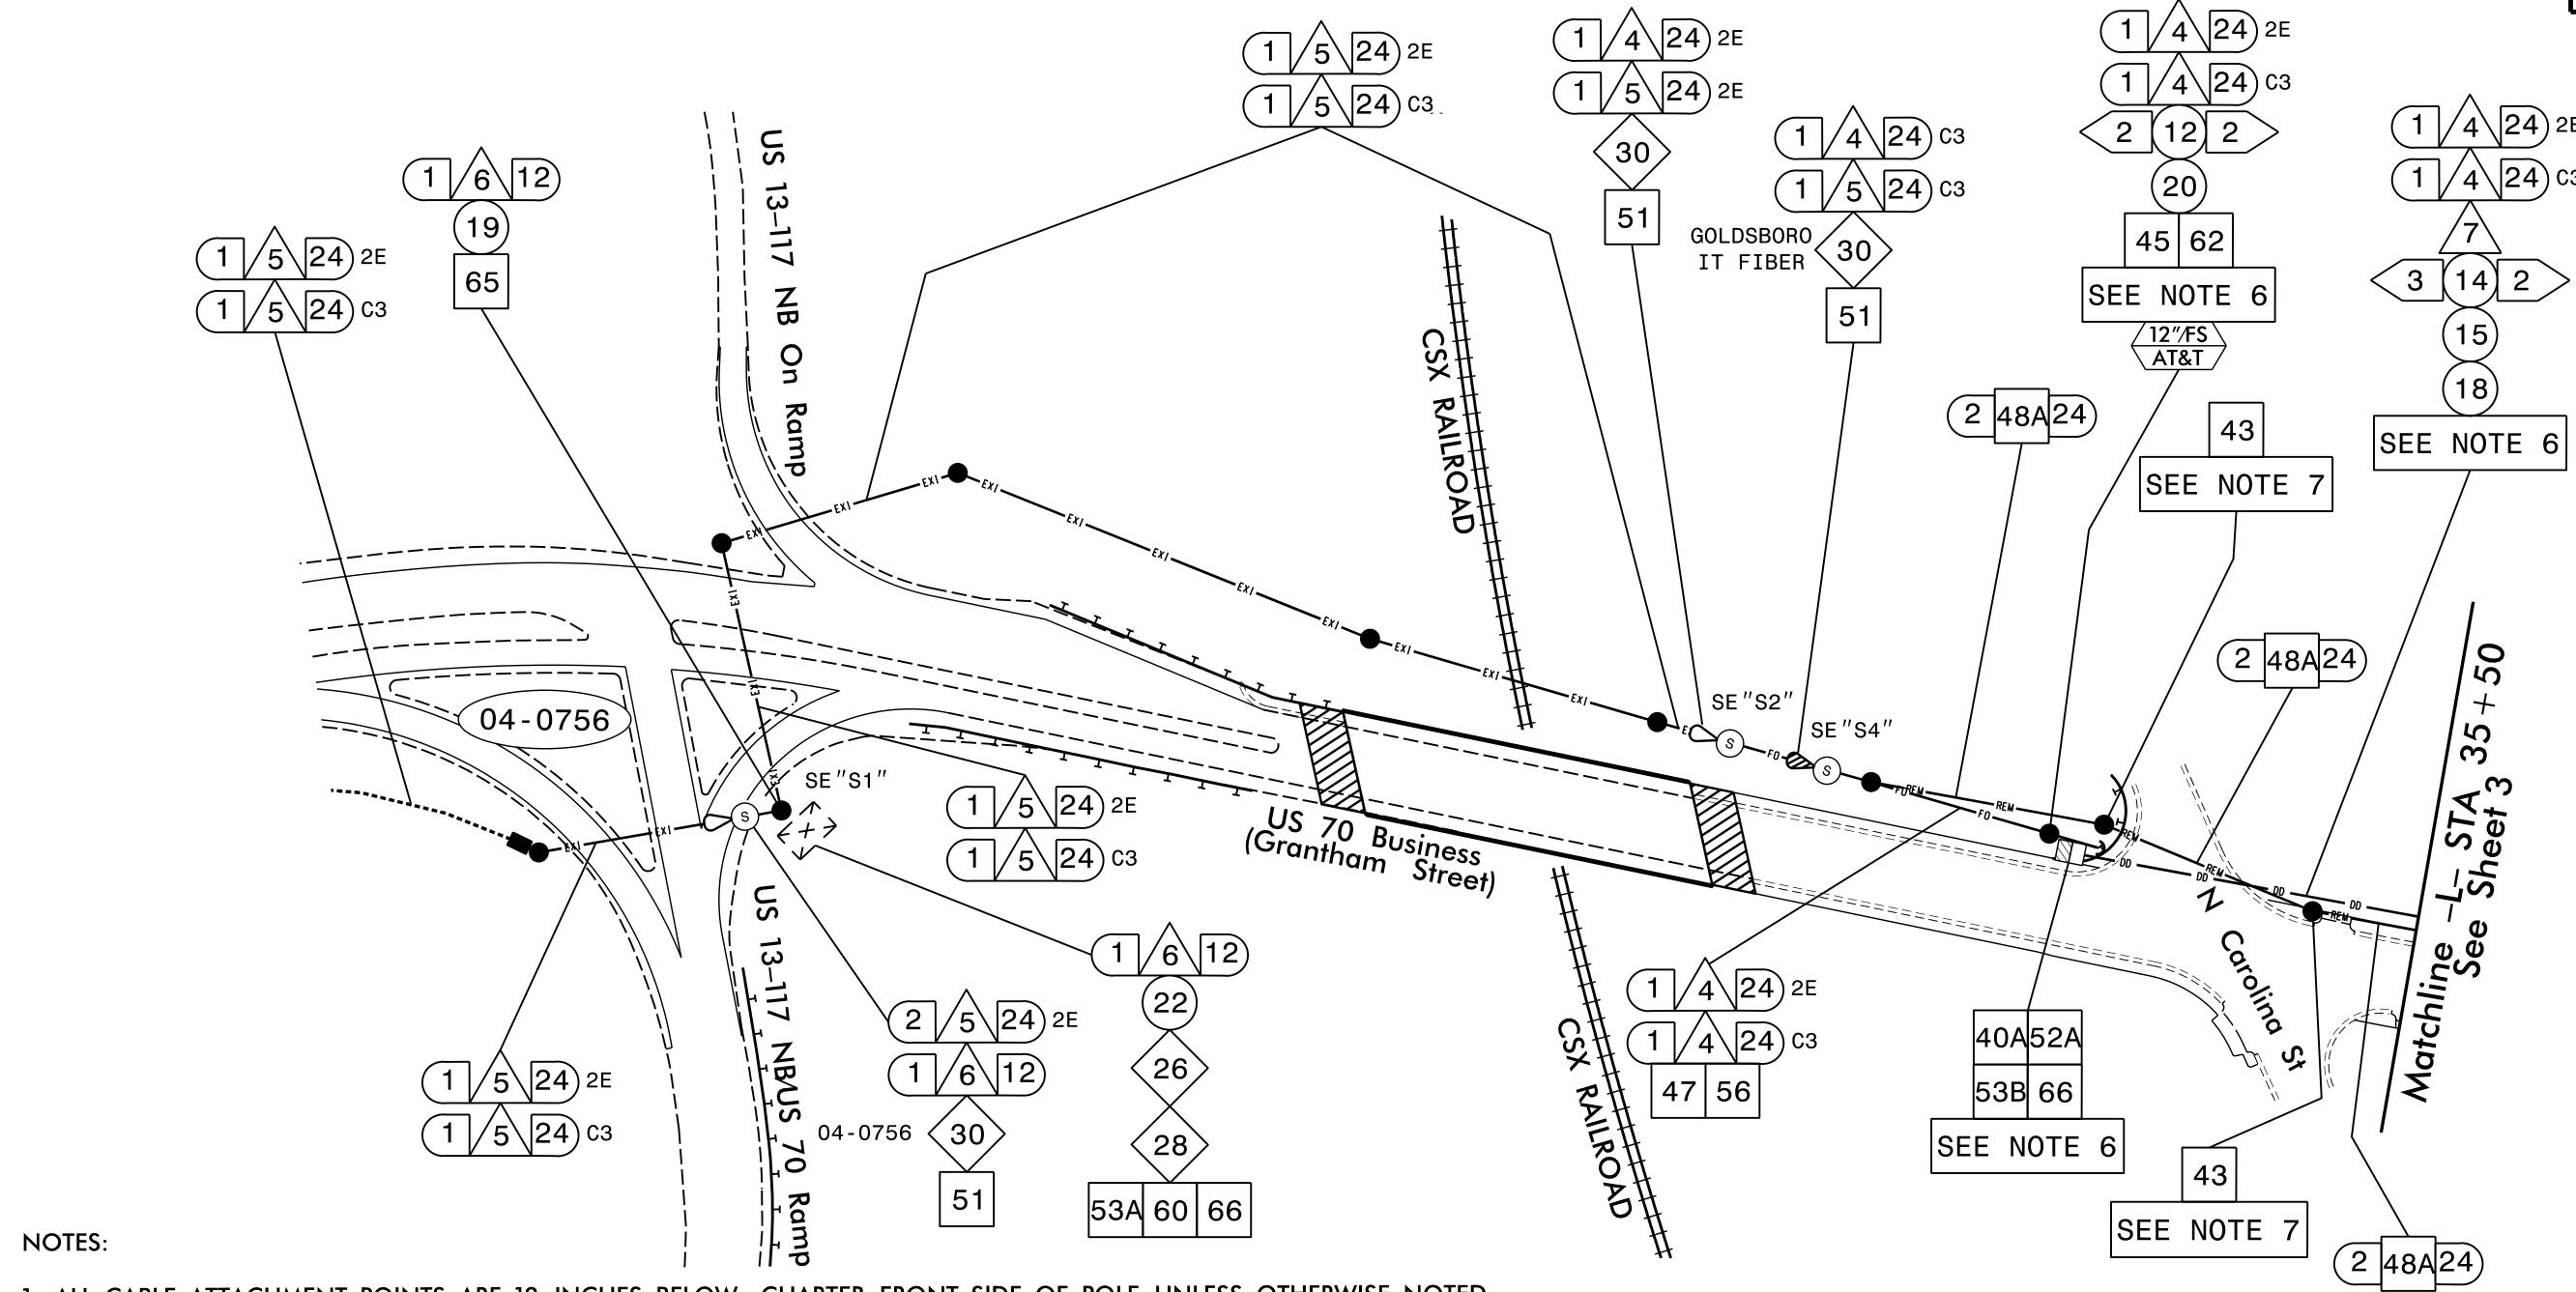

- 1. ALL CABLE ATTACHMENT POINTS ARE 12 INCHES BELOW CHARTER, FRONT SIDE OF POLE, UNLESS OTHERWISE NOTED.
- 2. NOTIFY THE NCDOT DIVISION 4 TRAFFIC OFFICE AT (252) 640-6500, FIVE (5) DAYS PRIOR TO BEGINNING WORK ON COMMUNICATIONS CABLE FOR SIGNAL COMMUNICATIONS.


  NOTIFY THE TRAFFIC ENGINEER AFTER ALL WORK IS PERFORMED. ALL WORK IS NOT COMPLETE UNTIL THE SIGNAL SYSTEM IS OPERATIONAL.
- 3. NOTIFY THE CITY OF GOLDSBORO IT OFFICE, SCOTT WILLIAMS, AT (919) 580-4284, FIVE (5) DAYS PRIOR TO BEGINNING WORK.
- 4. CONTRACTOR TO RECORD EXISTING SPLICE ARRANGEMENT FOR COMPARISON TO THE SUPPLIED SPLICE PLANS. IF DISCREPANCIES EXIST, CONTACT THE ENGINEER TO DETERMINE HOW TO PROCEED WITH RESPLICING. PROVIDE AS-BUILT PLANS TO THE ENGINEER IF FINAL SPLICE ARRANGMENT DIFFERS FROM THE SUPPLIED SPLICE PLANS.

5. ONCE THE NEW FIBER OPTIC CABLE HAD BEEN INSTALLED FOR THE GOLDSBORO SIGNAL SYSTEM (FROM SE "S2" TO SE "S3") AND FOR GOLDSBORO IT (FROM SE "S4" TO SE "S5"), CUTTING OVER TO THE NEW FIBER OPTIC CABLE FOR THE GOLDSBORO SIGNAL SYSTEM AND GOLDSBORO IT SHALL NOT EXCEED 24 HOURS FOR THE SIGNAL SYSTEM FIBER AND 4 HOURS FOR THE IT FIBER (SEE ICT). CUTTING OVER TO THE NEW FIBER IS NOT COMPLETE UNTIL THE SIGNAL SYSTEM AND THE IT NETWORK ARE BACK UP AND OPERATIONAL.

6. INSTALL NEW NCDOT FIBER AND CITY IT FIBER IN SEPARATE RISERS/CONDUITS AND SEPARATE JUNCTION BOXES. NOTES APPLY SEPARATELY TO BOTH JUNCTION BOXES (CITY AND NCDOT) BOTH JUNCTION BOXES WILL BE OVERSIZED HEAVY DUTY, WILL REQUIRE INSTALLATION OF 50 FEET OF SPARE FIBER OPTIC CABLE AND MOLDABLE DUCT SEALANT, HOWEVER, ONLY INSTALL ONE DELINEATOR MARKER, WHERE THE JUNCTION BOXES ARE SIDE BY SIDE.

7. THIS POLE WILL ONLY NEED TO BE REMOVED BY THE CONTRACTOR IF THE UTILITY OWNER HAS DEEMED THAT THE DEPARTMENT IS RESPONSIBLE. REFER TO SIGNALS AND INTELLIGENT TRANSPORTATION SYSTEMS PROJECT SPECIAL PROVISIONS SECTION 6 (UTILITY POLE REMOVALS).

NC Firm License No.: F-0342
5438 Wade Park Boulevard
Suite 200 Raleigh, NC 27607
Phone: 919-461-1100

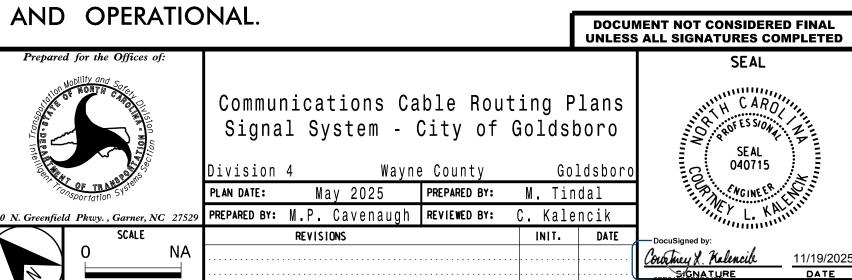

LEGEND

CABLE "2E": NCDOT FIBER CABLE "C3": CITY IT FIBER