


PROJ. REFERENCE NO.	SHEET NO.
BR - 0060	PMP - 3

NOTE: REPLACE TEMPORARY PAVEMENT MARKINGS AND MARKERS
PLACED DURING TMP PHASE

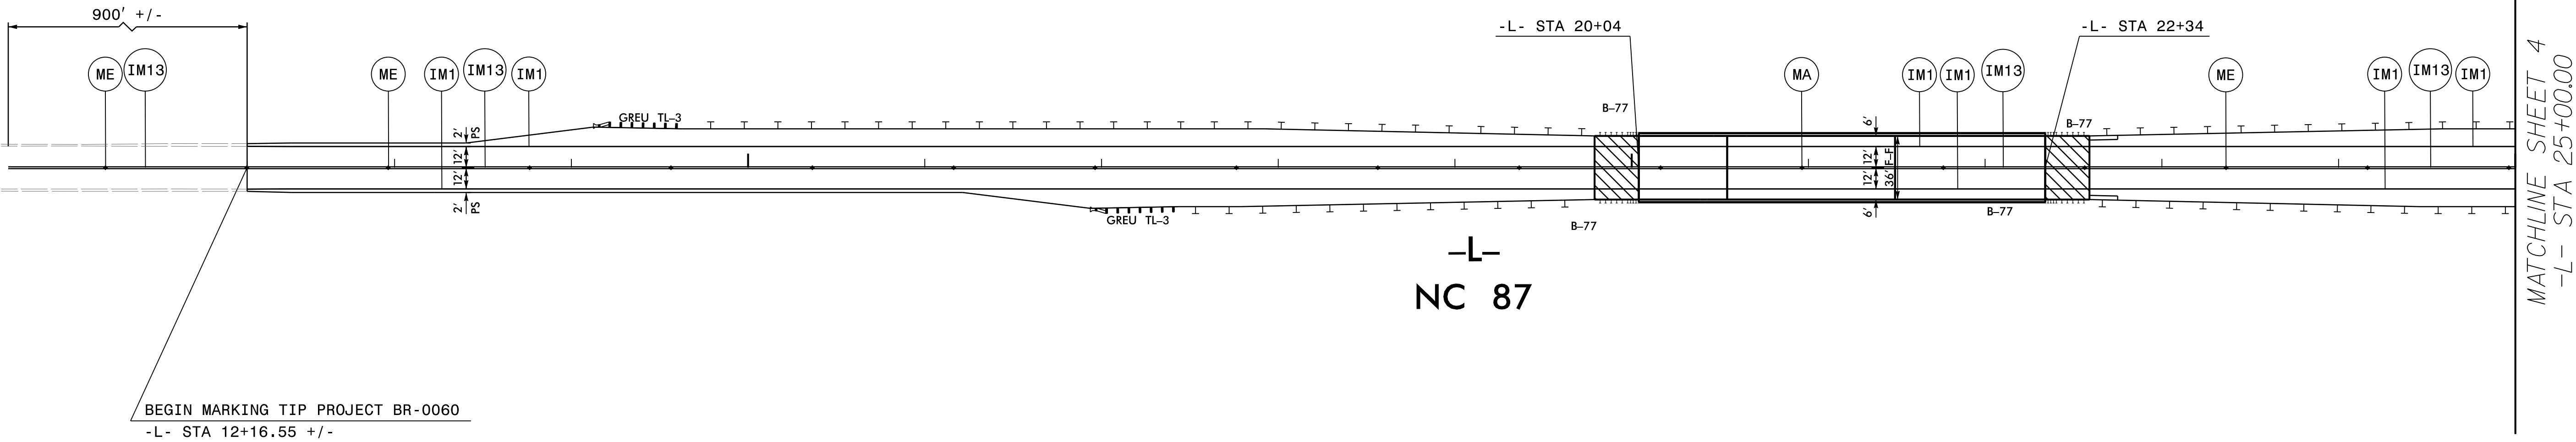


7/30/2025
d:\p\00011-08\BR-0060\Traffic\PM\BR0060_pmp-03.dgn
gmodin

moffatt & nichol
4700 FALLS OF NEUSE ROAD, SUITE 300
RALEIGH, NORTH CAROLINA 27609
(919) 781-4626 VOICE (919) 781-4869 FAX (F-0105)

APPROVED: *Trist E. Huffman*
DATE: 7/30/2025

SEAL
NORTH CAROLINA
PROFESSIONAL
SEAL
023912
ENGINEER
TRIST E. HUFFMAN

DOCUMENT NOT CONSIDERED FINAL
UNLESS ALL SIGNATURES COMPLETED

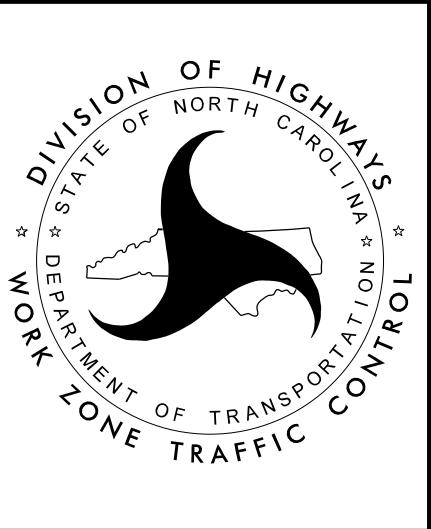

PAVEMENT
MARKING DETAILS