


PROJ. REFERENCE NO.	SHEET NO.
BR-0060	PMP-4


MATCHLINE SHEET 3
-L- STA 25+00.00

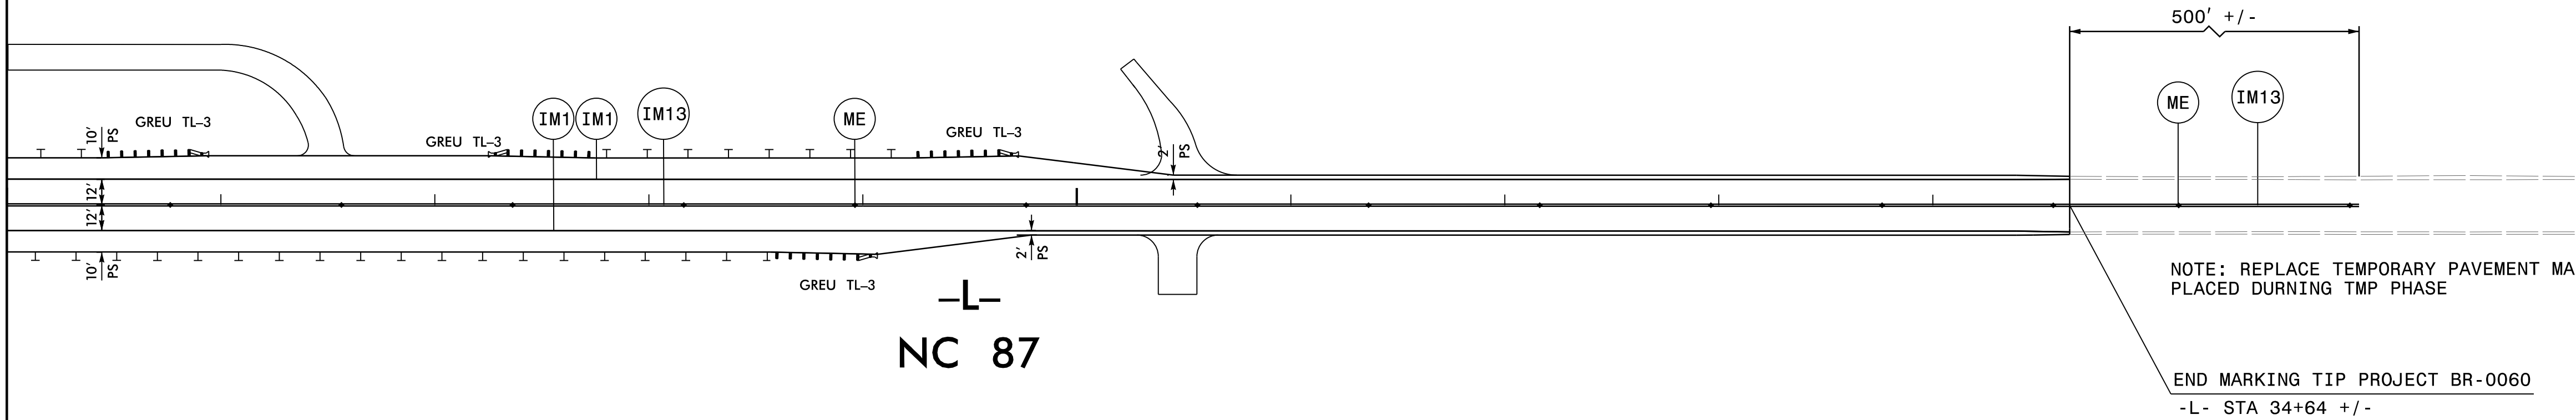

-L-
NC 87

7/30/2025
C:\PA\0001\08\BR-0060\Traffic\PM\BR0060_pmp_pmp-04.dgn
gmodin


moffatt & nichol
4700 FALLS OF NEUSE ROAD, SUITE 300
RALEIGH, NORTH CAROLINA 27609
(919) 781-4626 VOICE (919) 781-4869 FAX (F-0105)

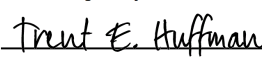APPROVED: 
DATE: 7/30/2025

SEAL



DOCUMENT NOT CONSIDERED FINAL
UNLESS ALL SIGNATURES COMPLETED

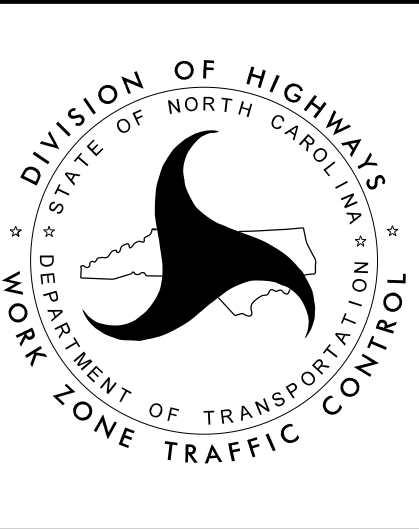

PAVEMENT
MARKING DETAILS