


05-NOV-2025 13:41
S:\Project_Development\TIP_Projects_HI\HI-0005_US52_DavidsonCo\Roadway\HI-0005_ddc_tsh.dgn
\$\$\$\$\$USERNAME\$\$\$\$\$

09/08/99

TIP PROJECT: HI-0005

CONTRACT: C205098

See Sheet 1A For Index of Sheets

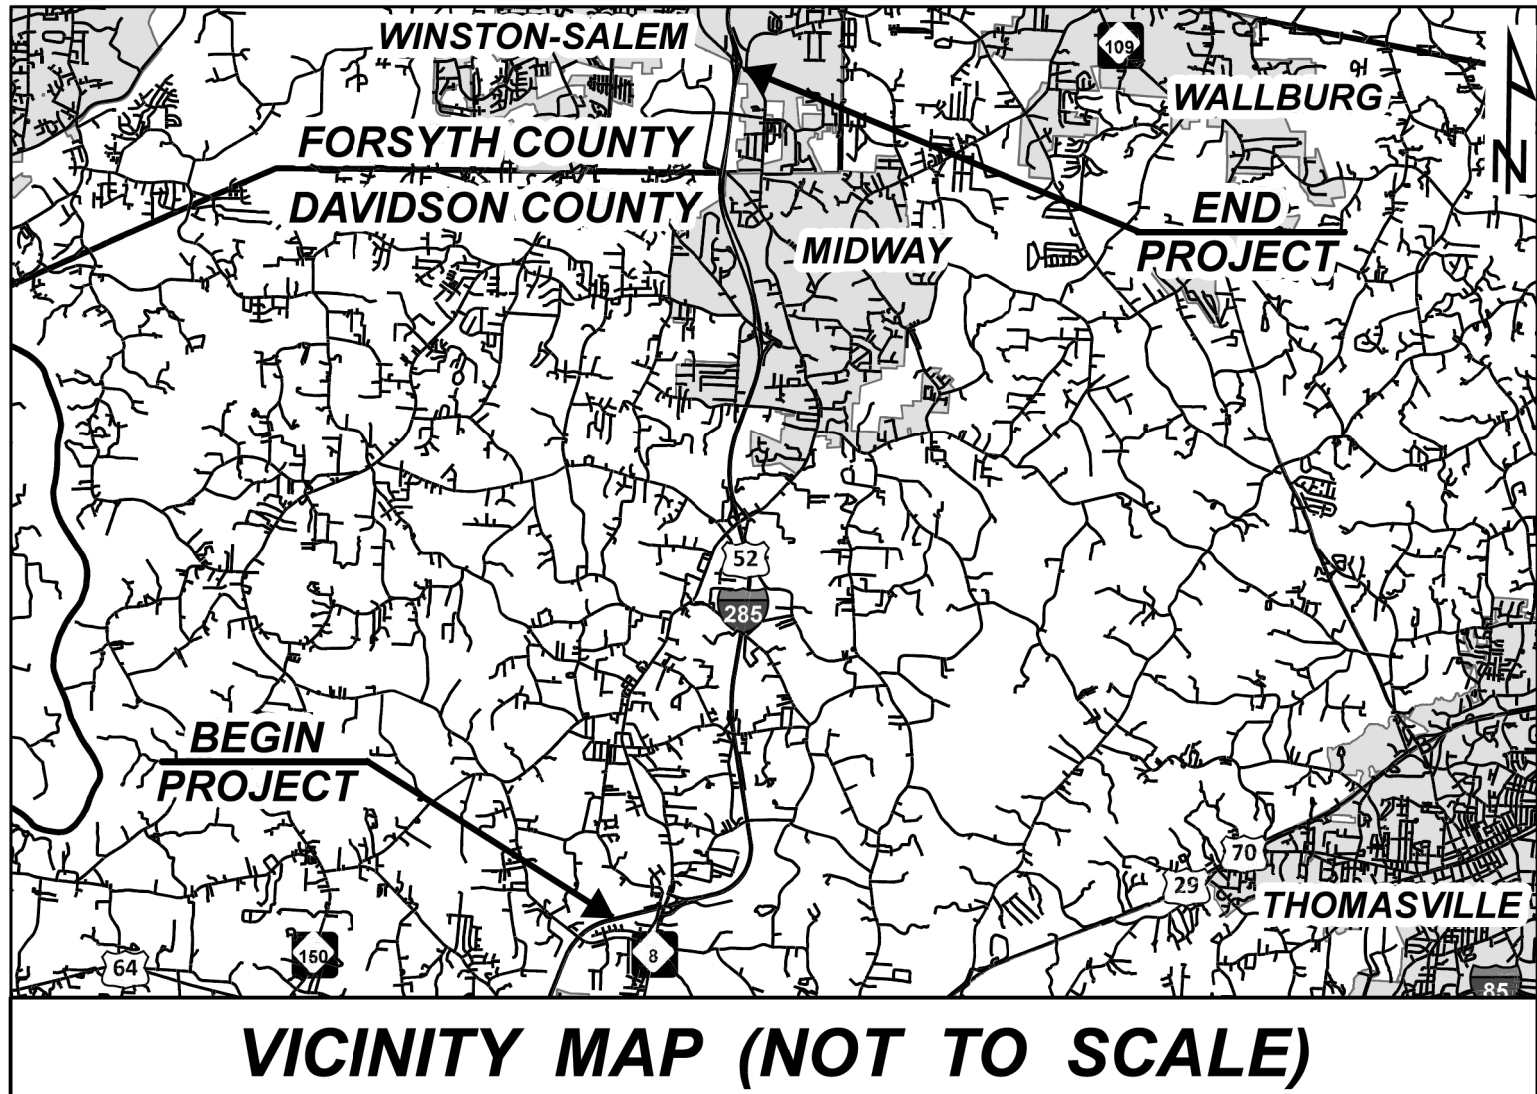

VICINITY MAP (NOT TO SCALE)



STATE OF NORTH CAROLINA
DIVISION OF HIGHWAYS

DAVIDSON & FORSYTH COUNTIES

LOCATION: I-285/US 52/NC 8 FROM SR 3010 (OLD US 52)
IN DAVIDSON COUNTY TO SR 4205 (S. MAIN ST.)
IN FORSYTH COUNTY

TYPE OF WORK: PAVEMENT REHABILITATION

STATE	STATE PROJECT REFERENCE NO.	SHEET NO.	TOTAL SHEETS
N.C.	HI-0005	1	
STATE PROJ. NO.	F.A. PROJ. NO.	DESCRIPTION	
49996.1.1	0285003	PE	
49996.3.1	0285003	CON	

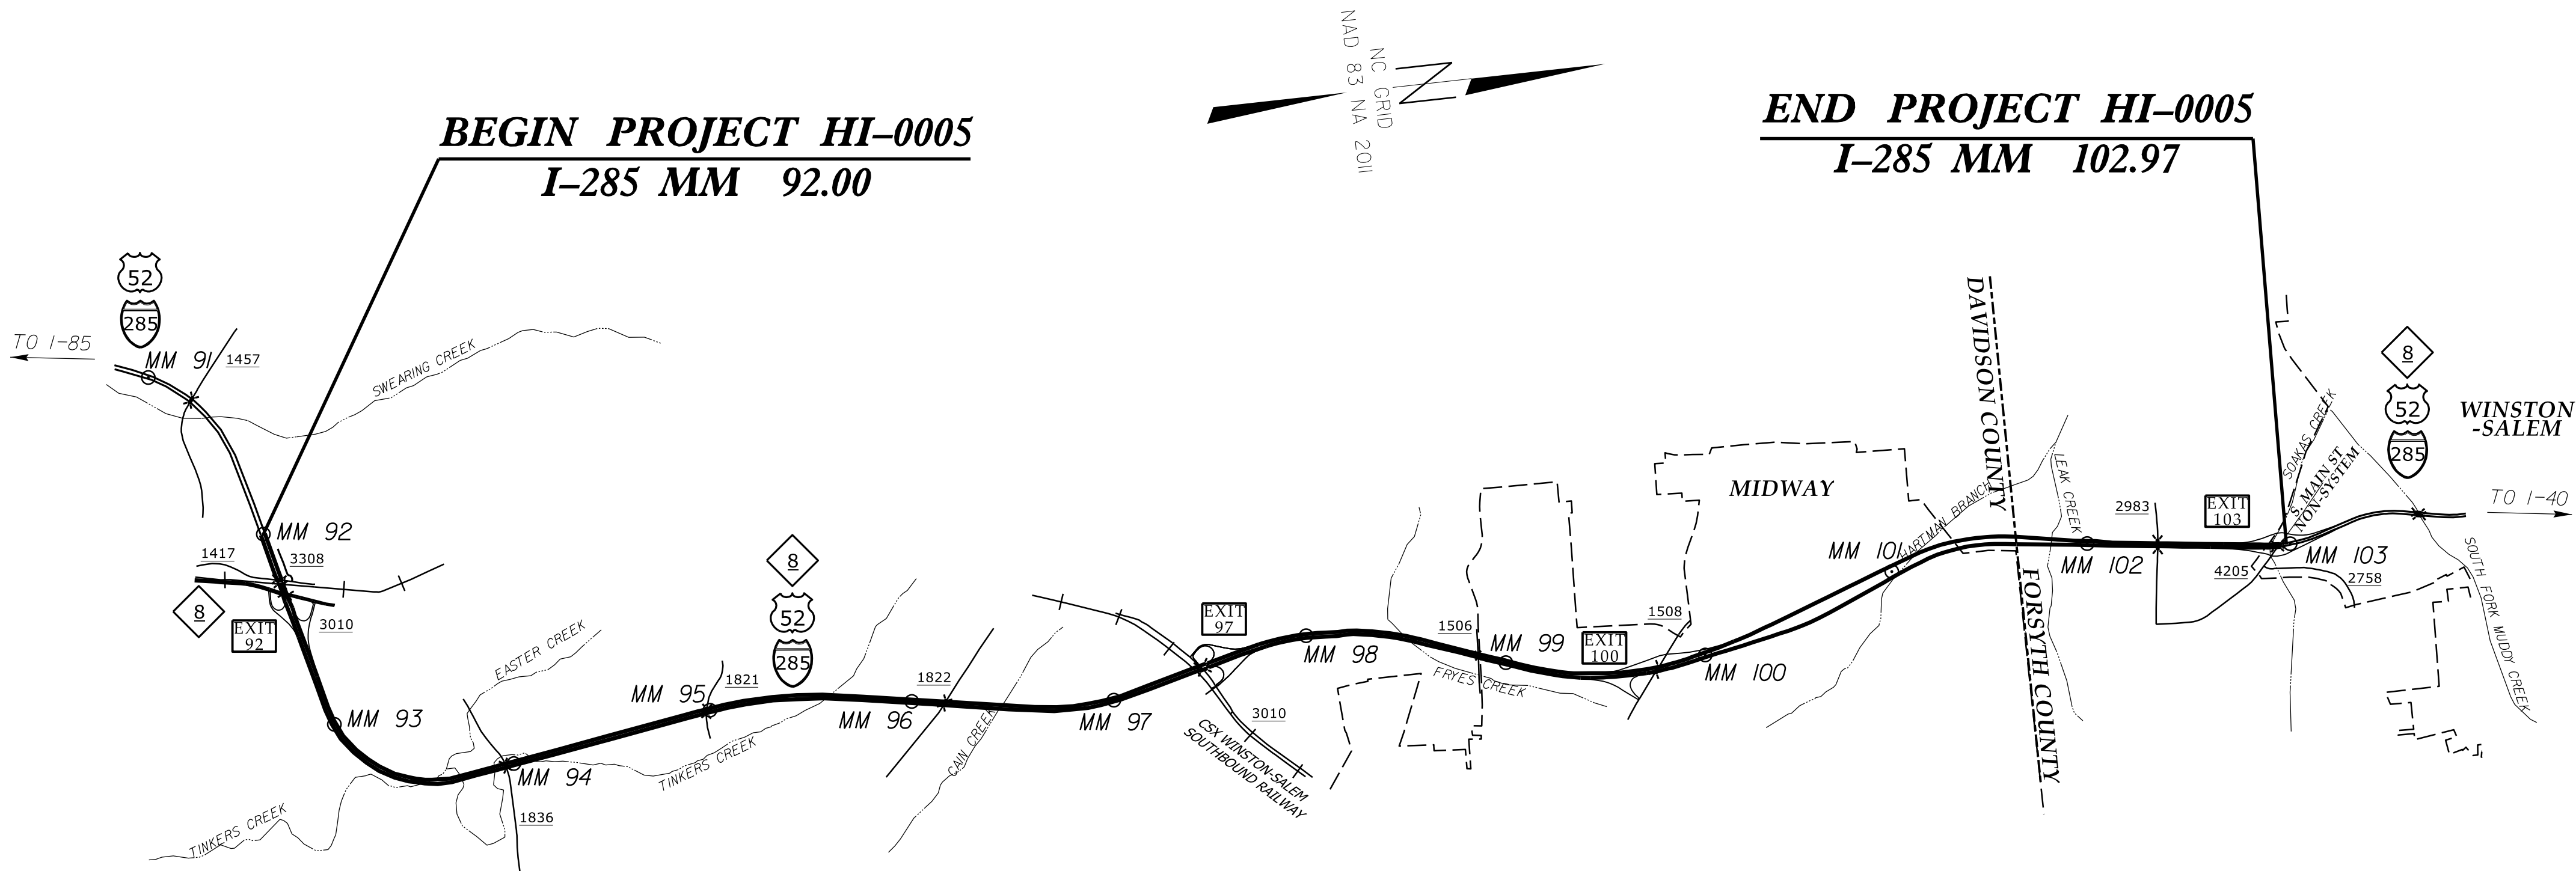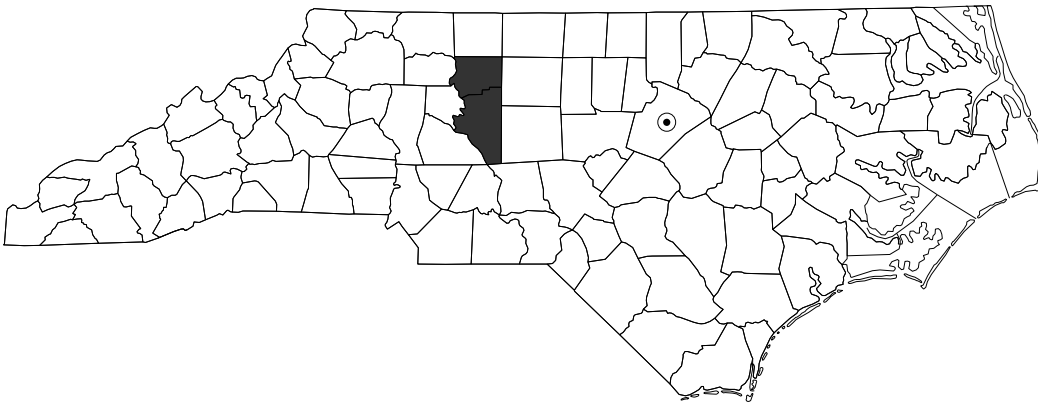

DOCUMENT NOT CONSIDERED FINAL
UNLESS ALL SIGNATURES COMPLETED

GRAPHIC SCALES
N/A

DESIGN DATA

ADT 2025 = 44,900
ADT 2045 = 51,800
K = 9 %
D = 55 %
T = 11 % *
V = 70 MPH
* TTST=7% DUAL=4%
FUNC CLASS =
INTERSTATE

PROJECT LENGTH

TOTAL LENGTH TIP PROJECT HI-0005 = 10.970 MILES

Prepared In the Office of:
DIVISION OF HIGHWAYS
NINTH DIVISION DESIGN/CONSTRUCT
375 SILAS CREEK PKWY, WINSTON-SALEM, NC 27127
2024 STANDARD SPECIFICATIONS

RIGHT OF WAY DATE: N/A	DANIEL C. ULRICH, PE, PLS PROJECT ENGINEER
LETTING DATE: FEBRUARY 17, 2026	DANIEL C. ULRICH, PE, PLS PROJECT DESIGN ENGINEER

ROADWAY DESIGN
ENGINEER

DocuSigned by:
Daniel Ulrich
0138A989E81E400
SIGNATURE:

PROFESSIONAL
SEAL
056044
ENGINEER
DANIEL C. ULRICH
P.E.

