


STATE	PROJECT NO.	sheet no.	total sheets
N.C.		1	25
WBS NO.	2026CPT.10.09.10601 2026CPT.10.09.20601		

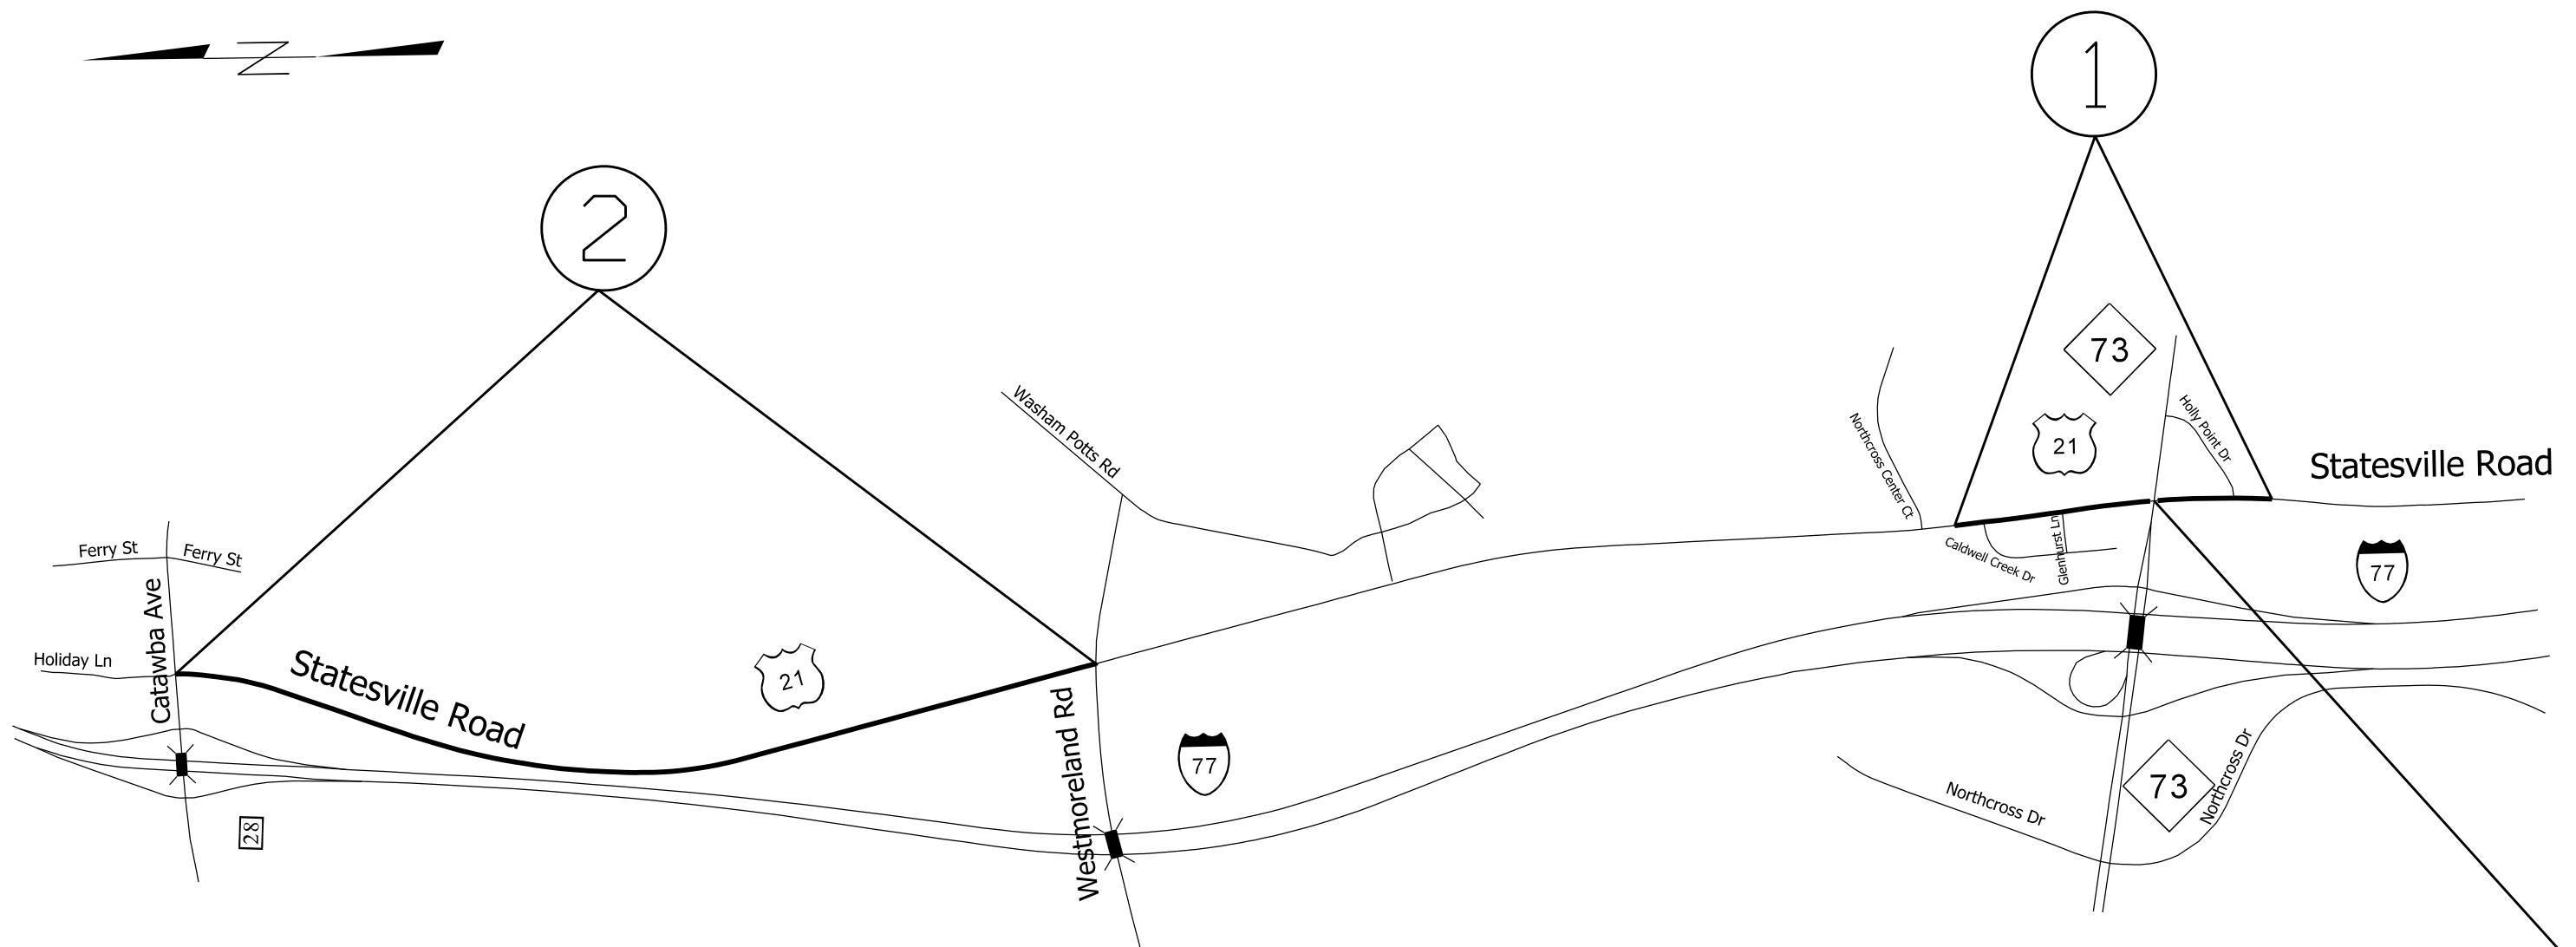

THE CONTRACTOR IS TO OMIT PAVING
THROUGH THE INTERSECTION

MAR

#1 NB US 21 STATESVILLE ROAD

DESCRIPTION

FROM BEGIN CONCRETE ISLAND TO END CONCRETE ISLAND

#2 NB US 21 STATESVILLE ROAD

FROM WESTMORELAND RD TO CATAWBA
AVE

**2026 MECKLENBURG COUNTY
RESURFACING CONTRACT #2**