


STATE	PROJECT NO.	SHEET NO.	TOTAL SHEETS
N.C.		2	
WBS NO.	2026CPT.10.09.10601 2026CPT.10.09.20601		

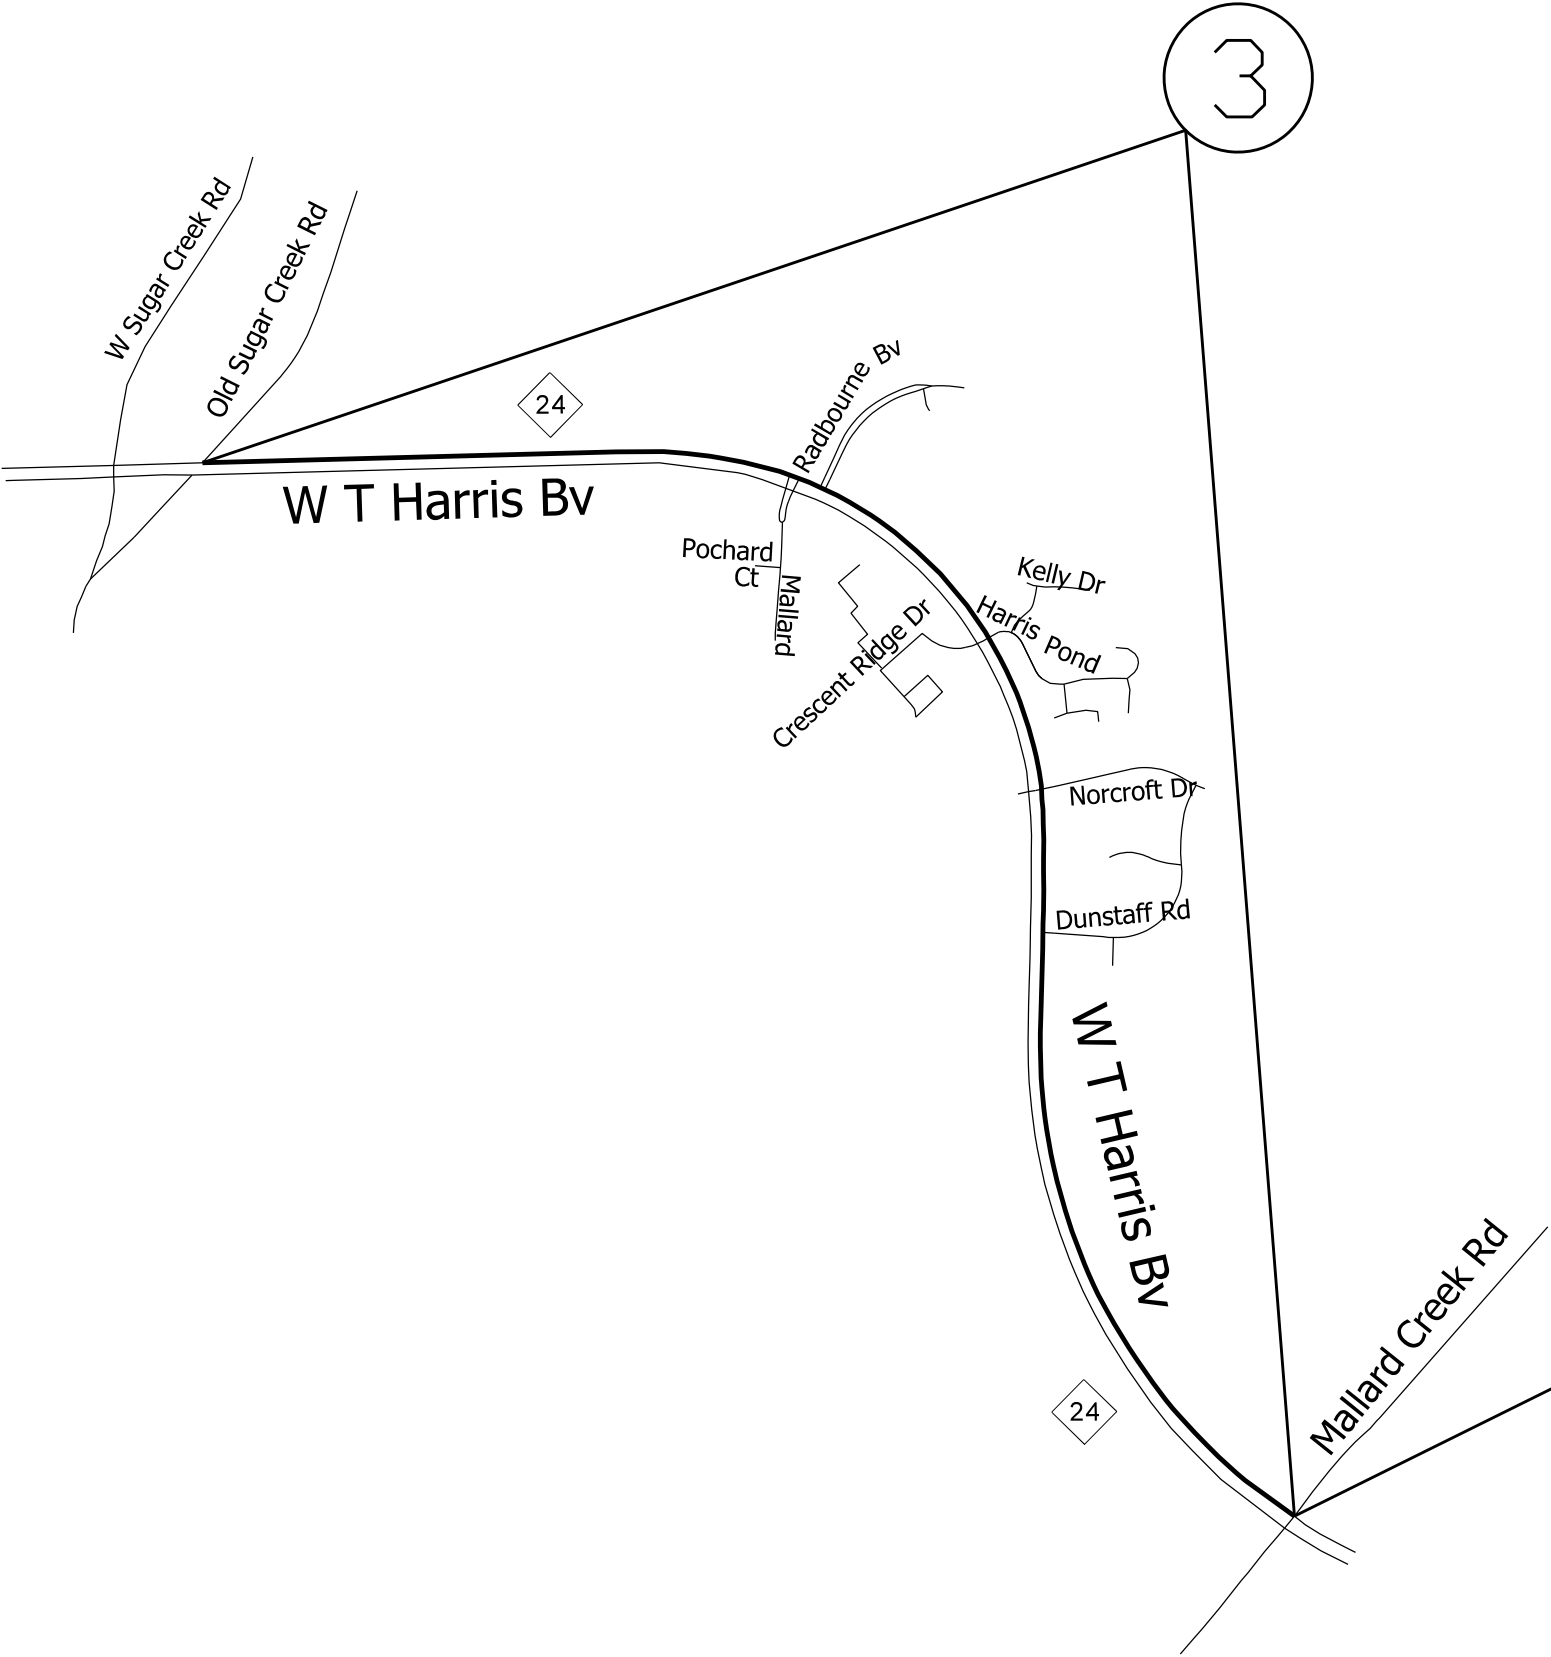

MAP

#3 WB NC 24 W.T. HARRIS BLVD

DESCRIPTION

FROM MALLARD CREEK RD TO OLD SUGAR CREEK RD

2026 MECKLENBURG COUNTY
RESURFACING CONTRACT #2

SCALE	-NA-	REVISIONS	
DATE			
DWG. BY	JHE		
DESIGN BY			
APPROVED			

