


| STATE | PROJECT NO. | sheet no. | total sheets |
|---------|--|-----------|--------------|
| N.C. | | 3 | 25 |
| WBS NO. | 2026CPT.10.09.10601 2026CPT.10.09.20601 | | |

N

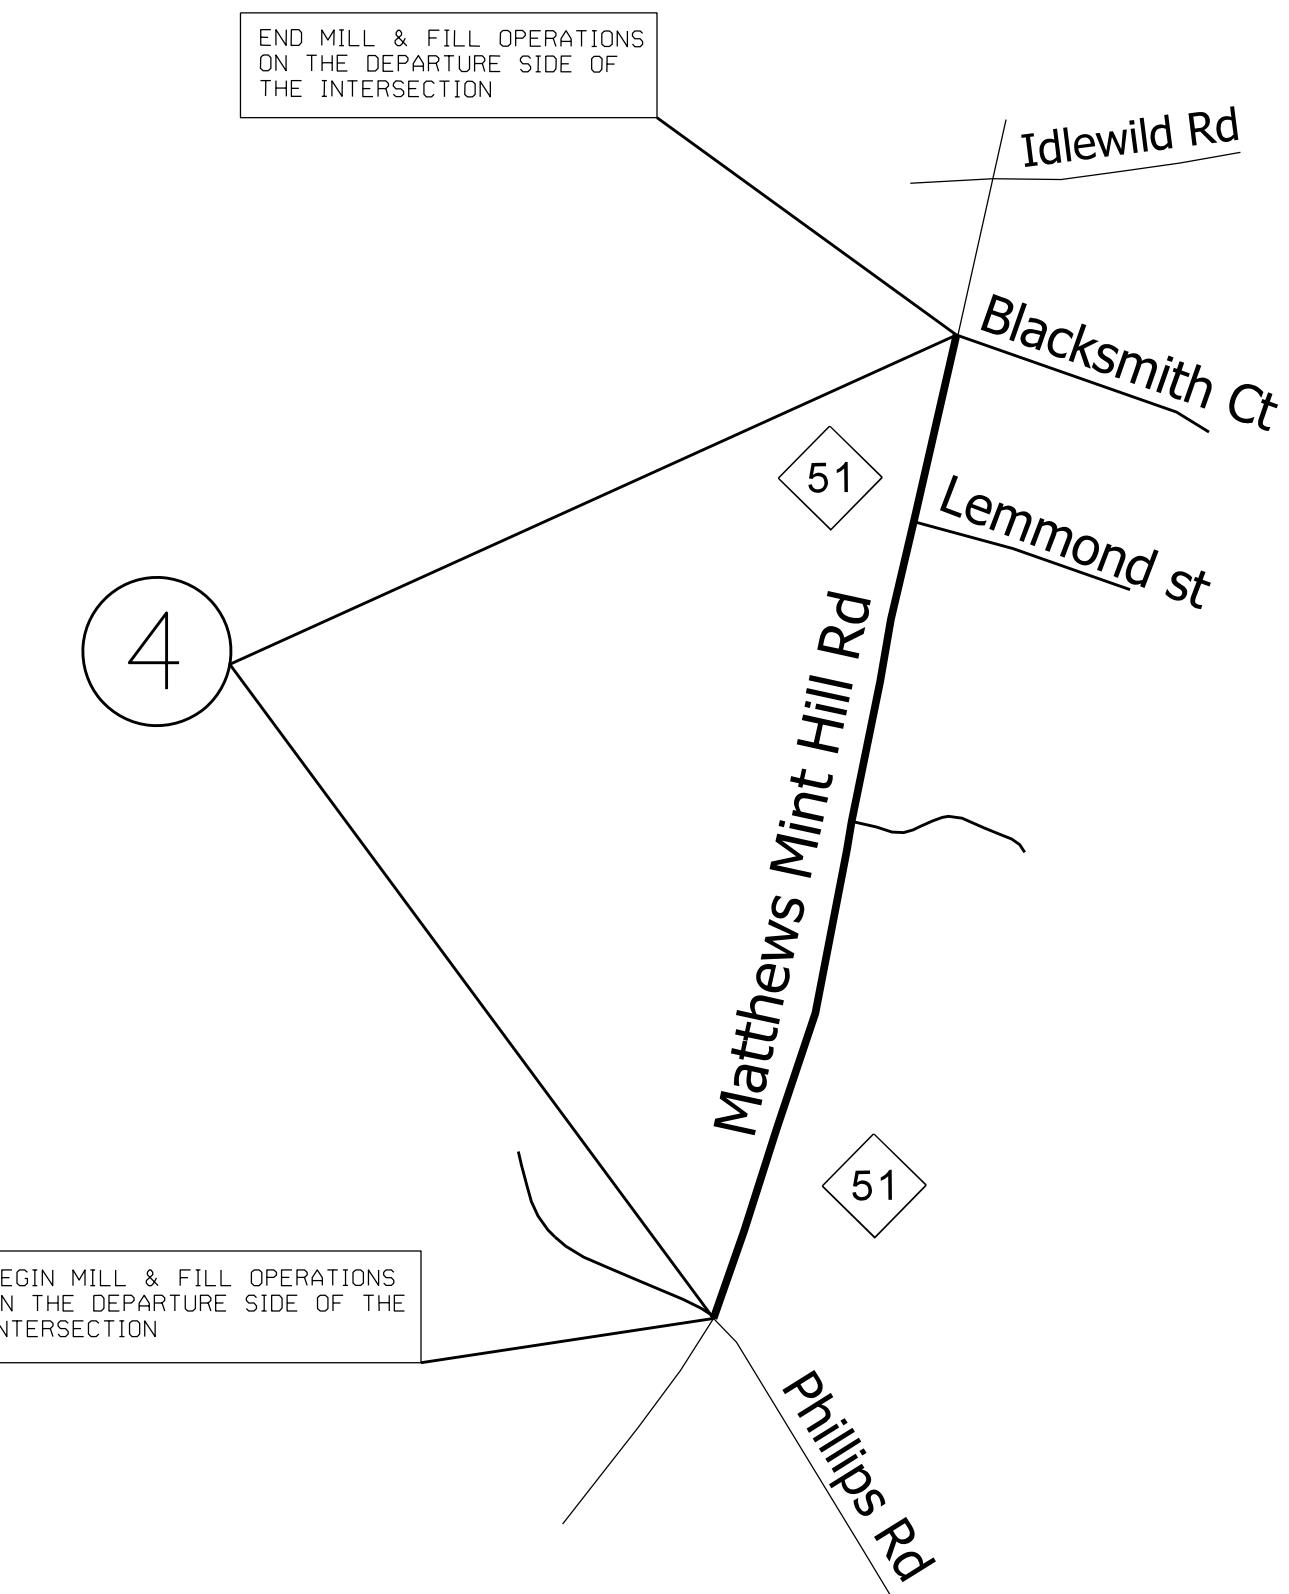

MAP

#4 NC 51 MATTHEWS-MINT HILL RD

FROM PHILLIPS RD TO BLACKSMITH CT

DESCRIPTION

2026 MECKLENBURG COUNTY
RESURFACING CONTRACT #2

| SCALE | -NA- | REVISIONS |
|-----------|------|-----------|
| DATE | | |
| DWG. BY | JHE | |
| DESIGN BY | | |
| APPROVED | | |

