


STATE	PROJECT NO.	SHEET NO.	TOTAL SHEETS
N.C.		5	25
WBS NO.	2026CPT.10.09.10601 2026CPT.10.09.20601		

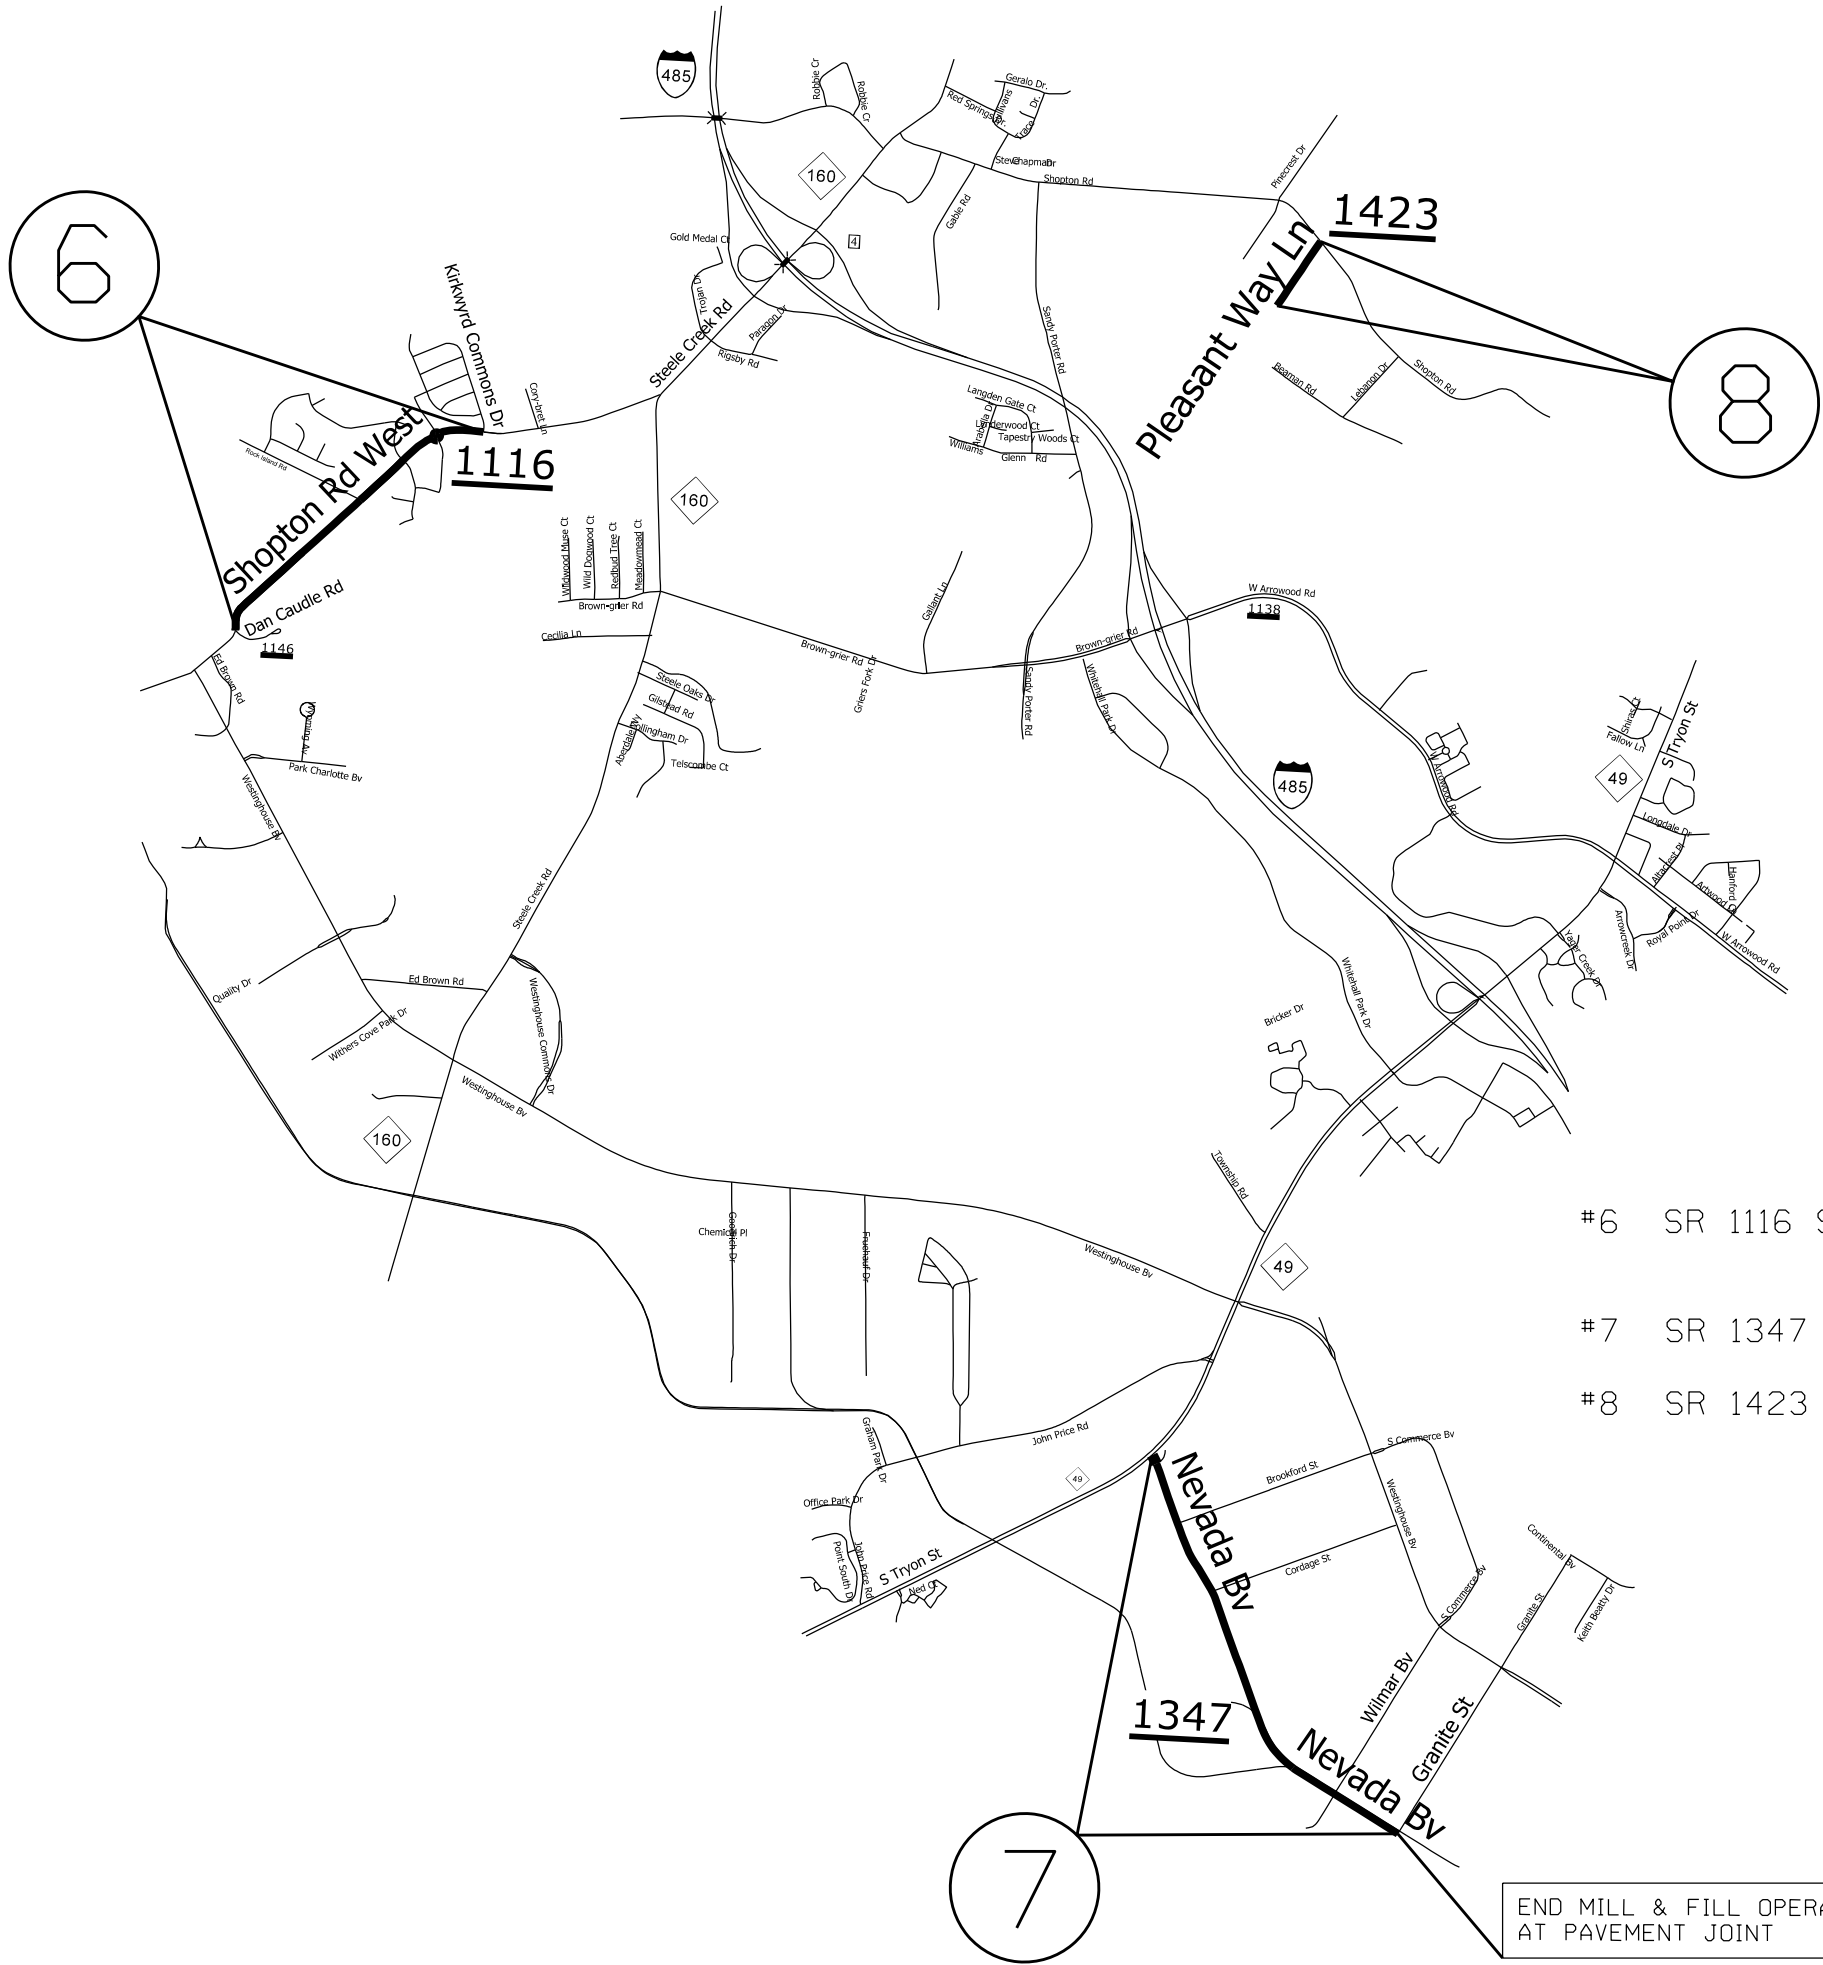

MAP	DESCRIPTION
#6 SR 1116 SHOPTON ROAD WEST	FROM KIRKWYRD COMMONS DR TO DAN CAUDLE RD
#7 SR 1347 NAVADA BLVD	FROM S. TRYON ST TO GRANITE ST
#8 SR 1423 PLEASANT WAY LANE	FROM SHOPTON RD TO END OF MAINTENANCE

END MILL & FILL OPERATIONS
AT PAVEMENT JOINT

2026 MECKLENBURG COUNTY
RESURFACING CONTRACT #2

SCALE	-NA-	REVISIONS	
DATE			
DWG. BY	JME		
DESIGN BY			
APPROVED			

