


STATE	PROJECT NO.	SHEET NO.	TOTAL SHEETS
N.C.		6	25
WBS NO.	2026CPT.10.09.10601 2026CPT.10.09.20601		

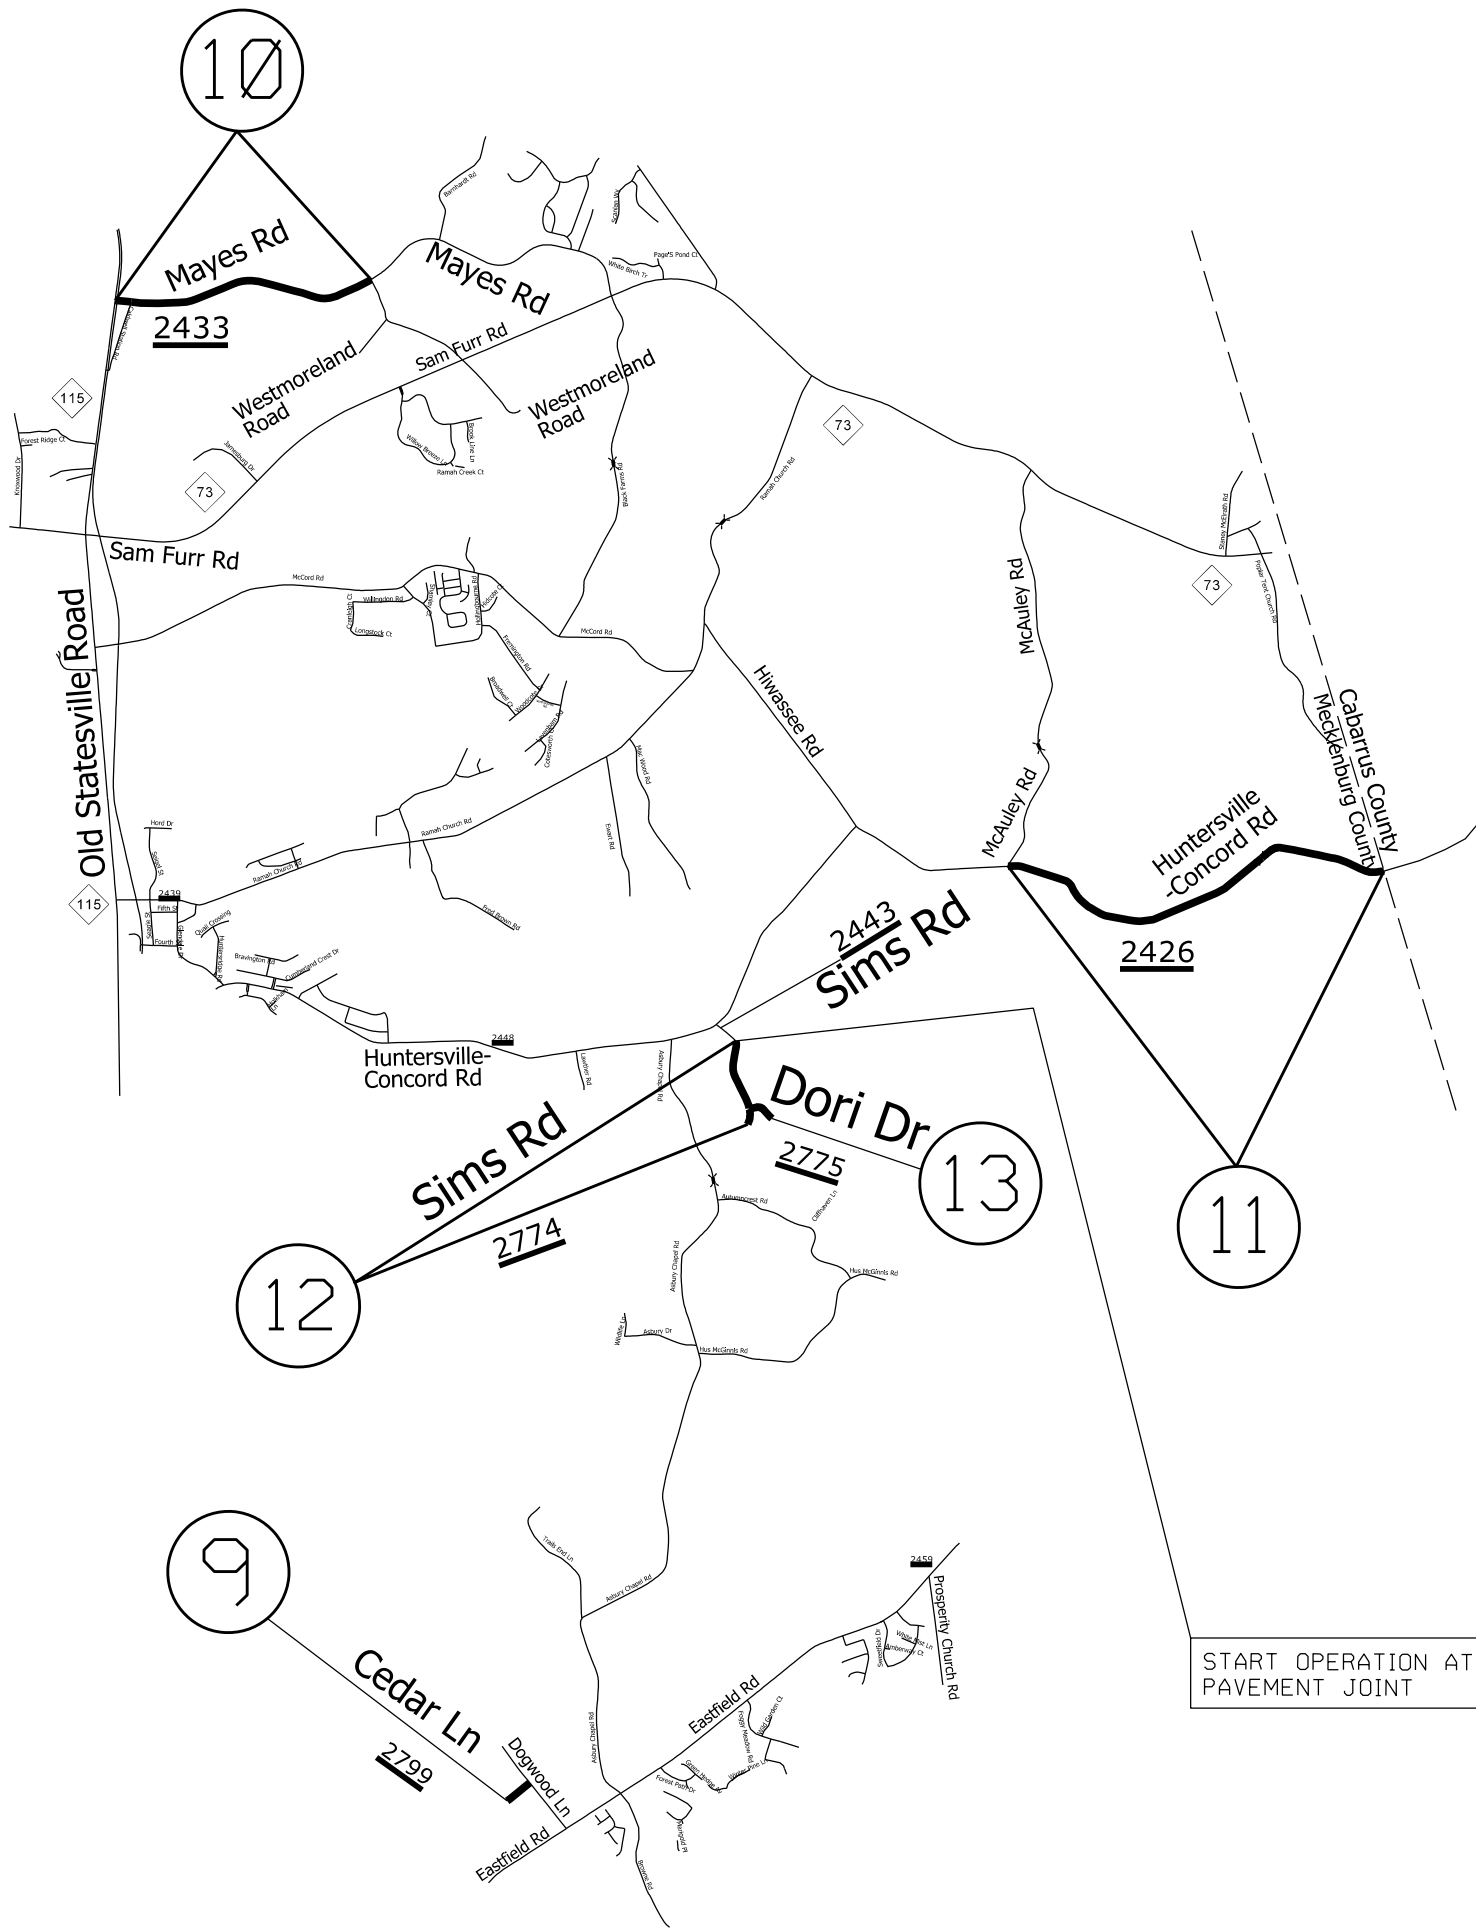

MAP

DESCRIPTION

- #9 SR 2799 CEDAR LANE
- FROM DOGWOOD LANE TO END OF MAINTENANCE
- #10 SR 2433 MAYES ROAD
- FROM OLD STATESVILLE RD TO PVMT JOINT AT WESTMORELAND RD
- #11 SR 2426 HUNTERSVILLE-CONCORD RD
- FROM MCAULEY RD TO CABARRUS COUNTY LINE
- #12 SR 2774 SIMS ROAD
- FROM SR 2443 SIMS RD AT THE END OF THE NEW PAVEMENT JOINT TO CUL-DE-SAC
- #13 SR 2775 DORI DRIVE
- FROM SIMS RD TO CUL-DE-SAC

2026 MECKLENBURG COUNTY RESURFACING CONTRACT *2			
SCALE	-N/A-		REVISIONS
DATE			
DWG. BY	JHE		
DESIGN BY			
APPROVED			