


STATE	PROJECT NO.	SHEET NO.	TOTAL SHEETS
N.C.		8	25
WBS NO. 2026CPT.10.09.10601 2026CPT.10.09.20601			

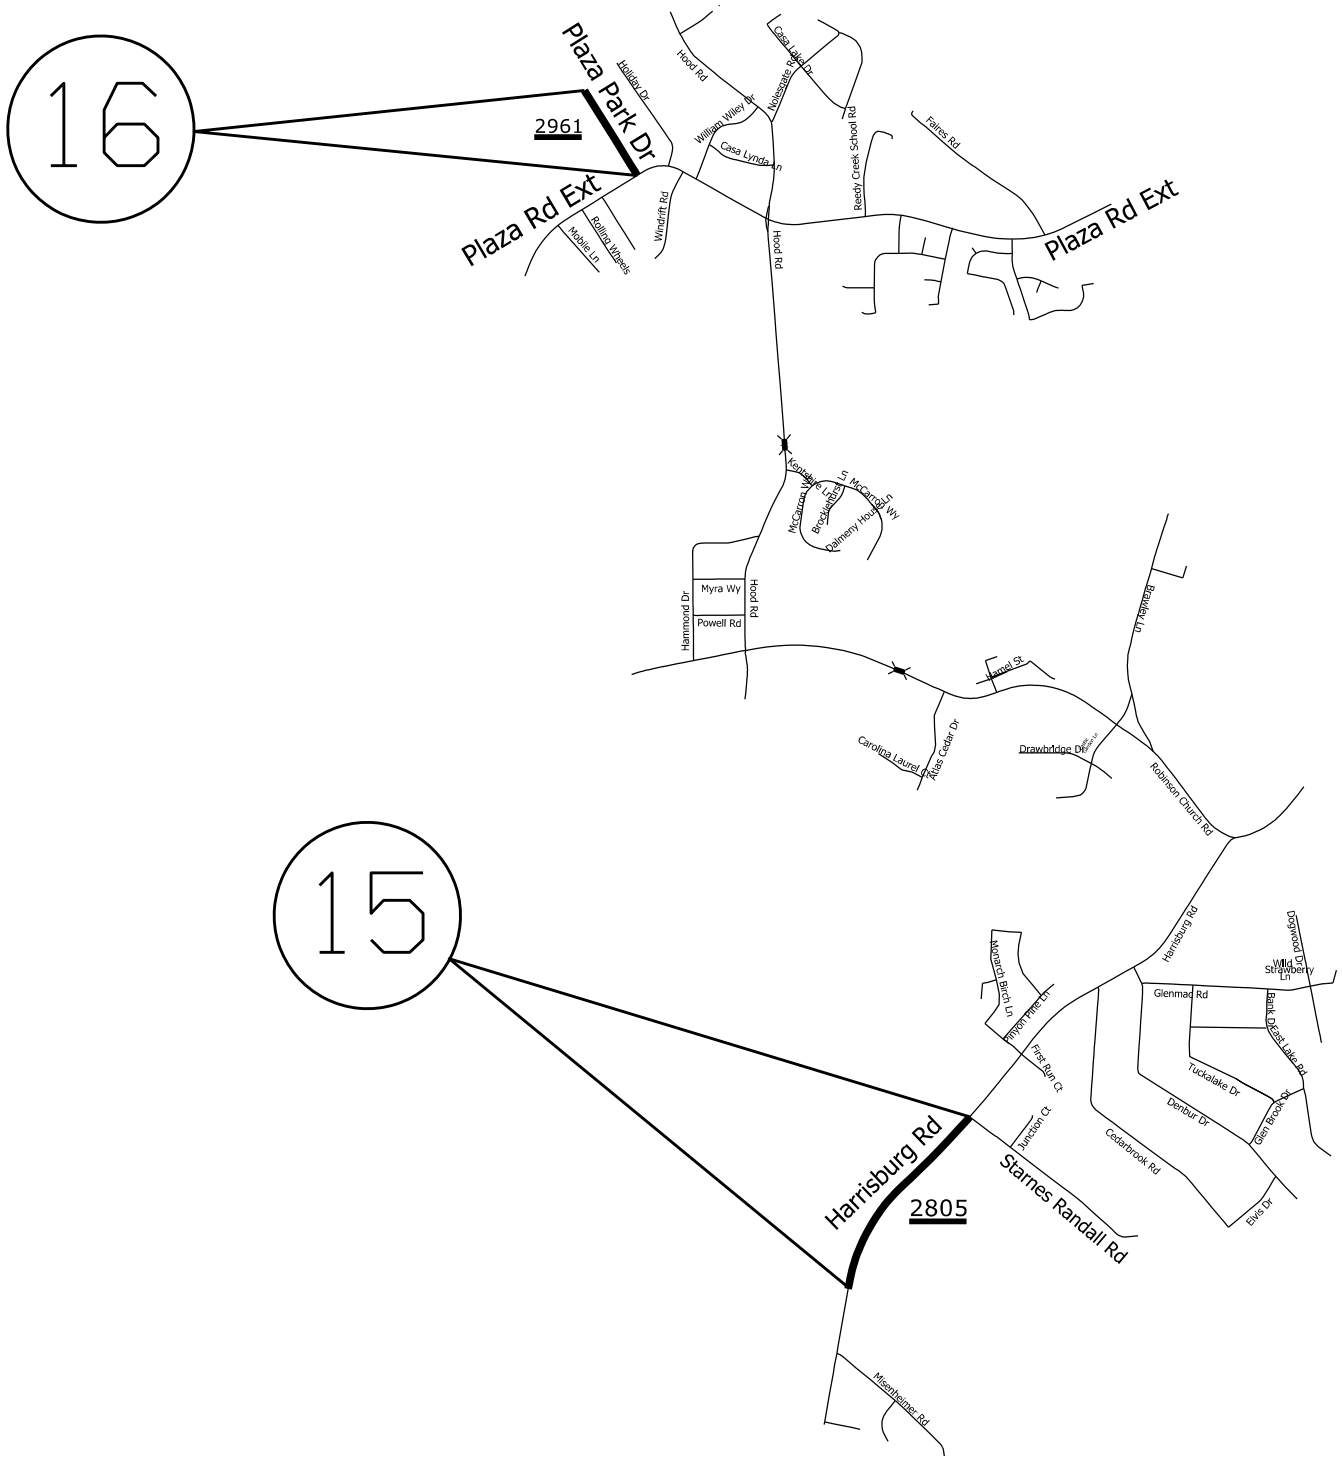

MAP

DESCRIPTION

#15 SR 2805 HARRISBURG ROAD

FROM STARNES RANDALL RD TO END GORE

#16 SR 2961 PLAZA PARK DRIVE

FROM PLAZA ROAD EXT TO CUL-DE-SAC

2026 MECKLENBURG COUNTY
RESURFACING CONTRACT #2

SCALE	-NA-	REVISIONS	
DATE	JHE		
DWG. BY			
DESIGN BY			
APPROVED			

