


STATE	PROJECT NO.	HEET NO.	TOTAL SHEETS
N.C.		11	25
WBS NO. 2026CPT.10.09.10601			2026CPT.10.09.20601


PAVEMENT SCHEDULE	
C1	PROP. APPROX. 1.5" ASPHALT CONCRETE SURFACE COURSE, TYPE S9.5B, AT AN AVERAGE RATE OF 165 LBS. PER SQ. YD.
C2	PROP. APPROX. 1.25" ASPHALT CONCRETE SURFACE COURSE, TYPE S9.5B, AT AN AVERAGE RATE OF 137.5 LBS. PER SQ. YD.
C3	PROP. APPROX. 1.5" ASPHALT CONCRETE SURFACE COURSE, TYPE S9.5C, AT AN AVERAGE RATE OF 168 LBS. PER SQ. YD.
T	SHOULDER RECONSTRUCTION
U	EXISTING PAVEMENT
V1	INCIDENTAL MILLING
V2	MILLING 1.5" DEPTH

MATTHEWS-MINT HILL ROAD

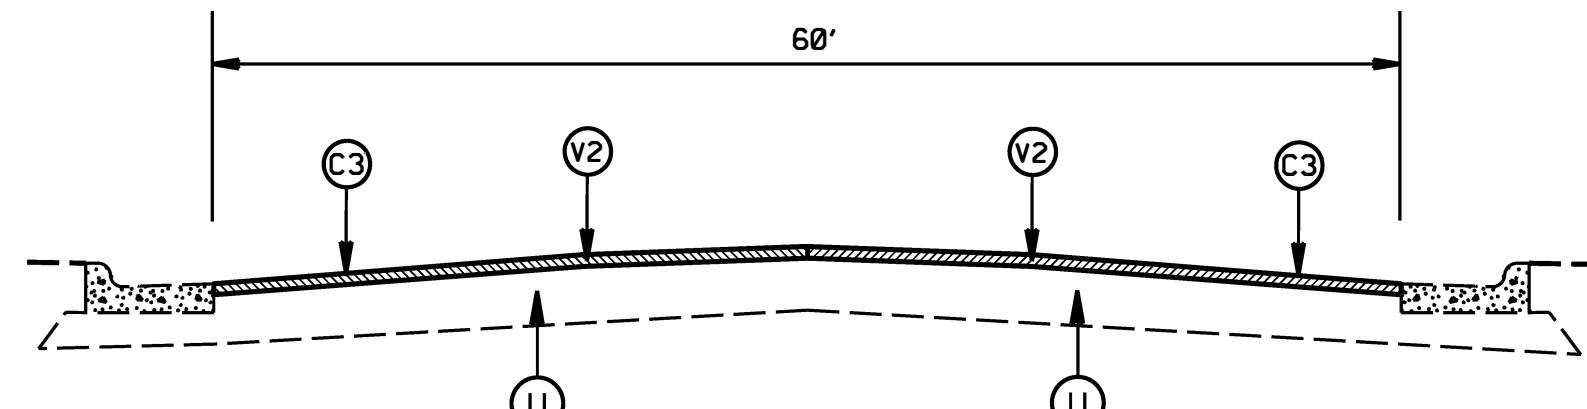


TYPICAL SECTION NO. 5

PATCHING DETAIL

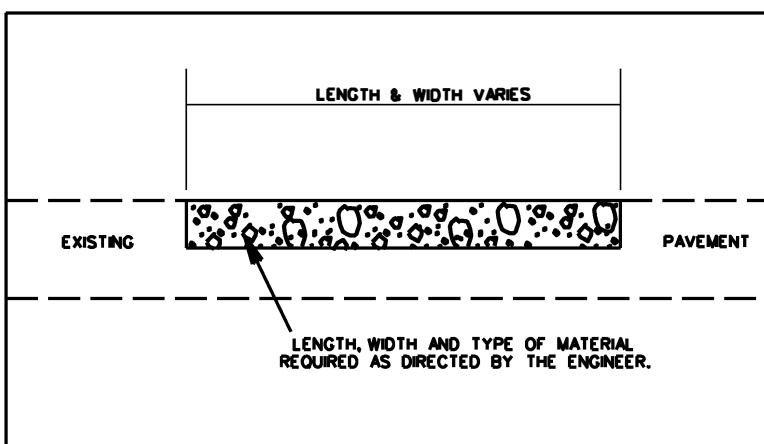

YOUNGBLOOD ROAD WEST

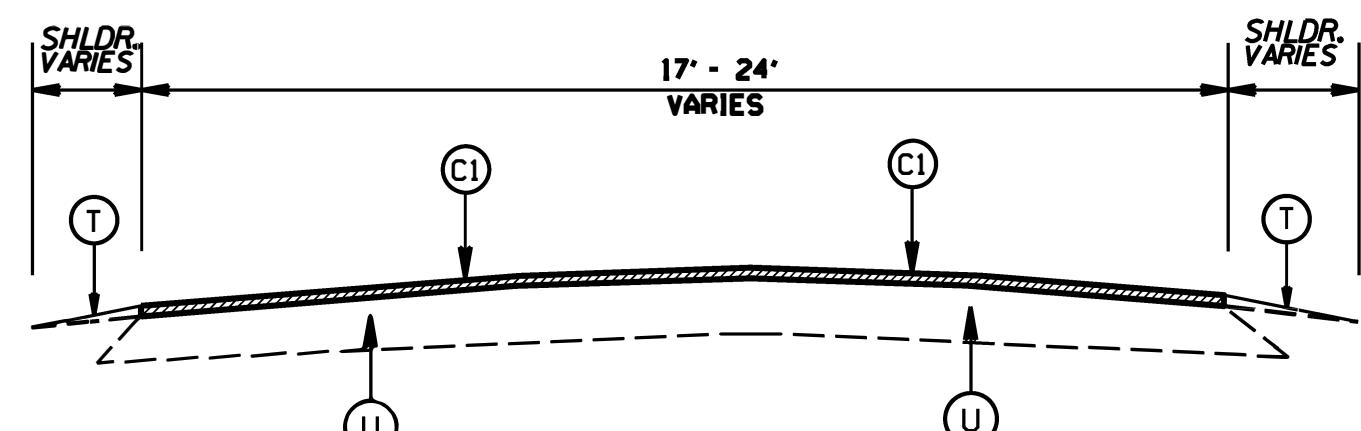

TYPICAL SECTION NO. 6

2026 MECKLENBURG COUNTY
RESURFACING CONTRACT 2

SCALE	1A	REVISIONS
DATE		
DWG. BY	JHE	
DESIGN BY		
APPROVED		

