


STATE	PROJECT NO.	HEET NO.	TOTAL SHEETS
N.C.		20	25
WBS NO. 2026CPT.10.09.10601 2026CPT.10.09.20601			


PAVEMENT SCHEDULE	
C1	PROP. APPROX. 1.5" ASPHALT CONCRETE SURFACE COURSE, TYPE S9.5B, AT AN AVERAGE RATE OF 165 LBS. PER SQ. YD.
C2	PROP. APPROX. 1.25" ASPHALT CONCRETE SURFACE COURSE, TYPE S9.5B, AT AN AVERAGE RATE OF 137.5 LBS. PER SQ. YD.
C3	PROP. APPROX. 1.5" ASPHALT CONCRETE SURFACE COURSE, TYPE S9.5C, AT AN AVERAGE RATE OF 168 LBS. PER SQ. YD.
T	SHOULDER RECONSTRUCTION
U	EXISTING PAVEMENT
V1	INCIDENTAL MILLING
V2	MILLING 1.5" DEPTH

### MALLARD CREEK CHURCH RD

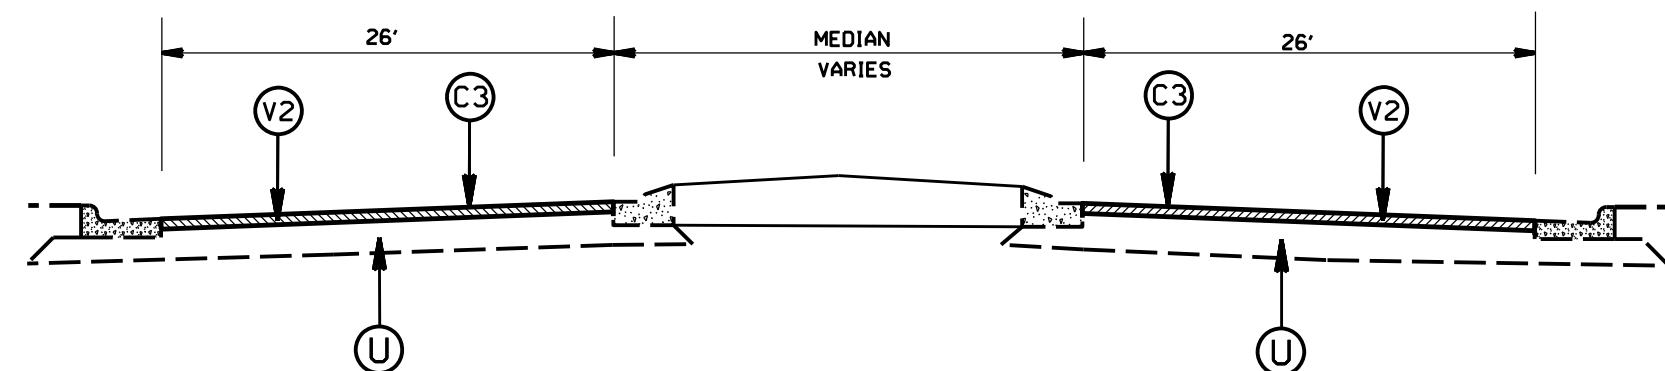


TYPICAL SECTION NO. 22

### PATCHING DETAIL

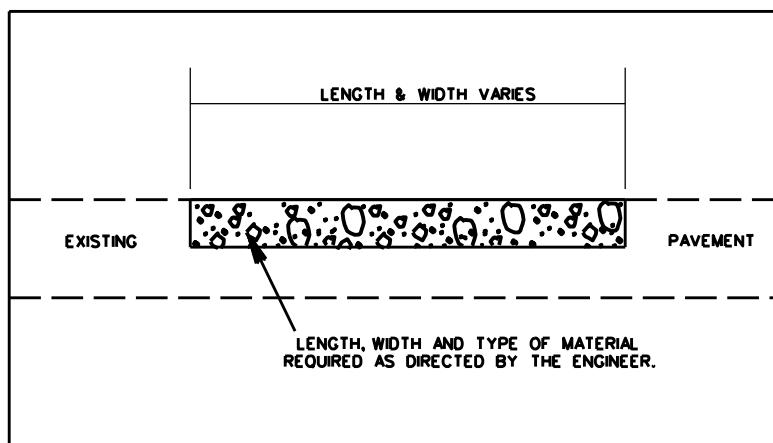

### MALLARD CREEK CHURCH RD

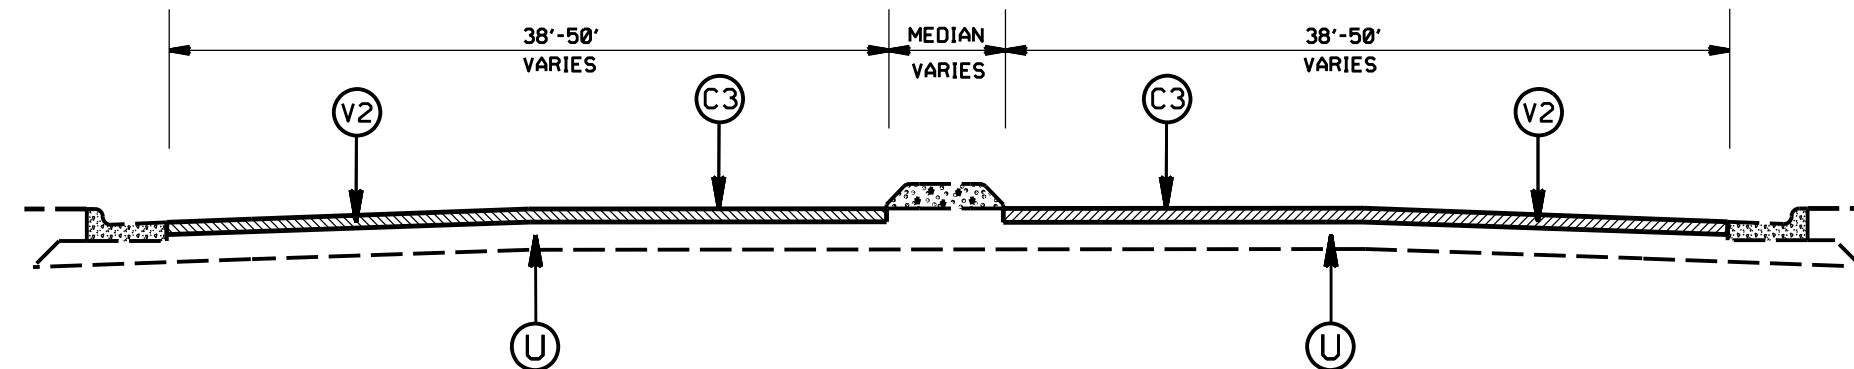

TYPICAL SECTION NO. 23

2026 MECKLENBURG COUNTY  
RESURFACING CONTRACT 2

SCALE	-NA-	REVISIONS
DATE		
DWG. BY	JME	
DESIGN BY		
APPROVED		

