
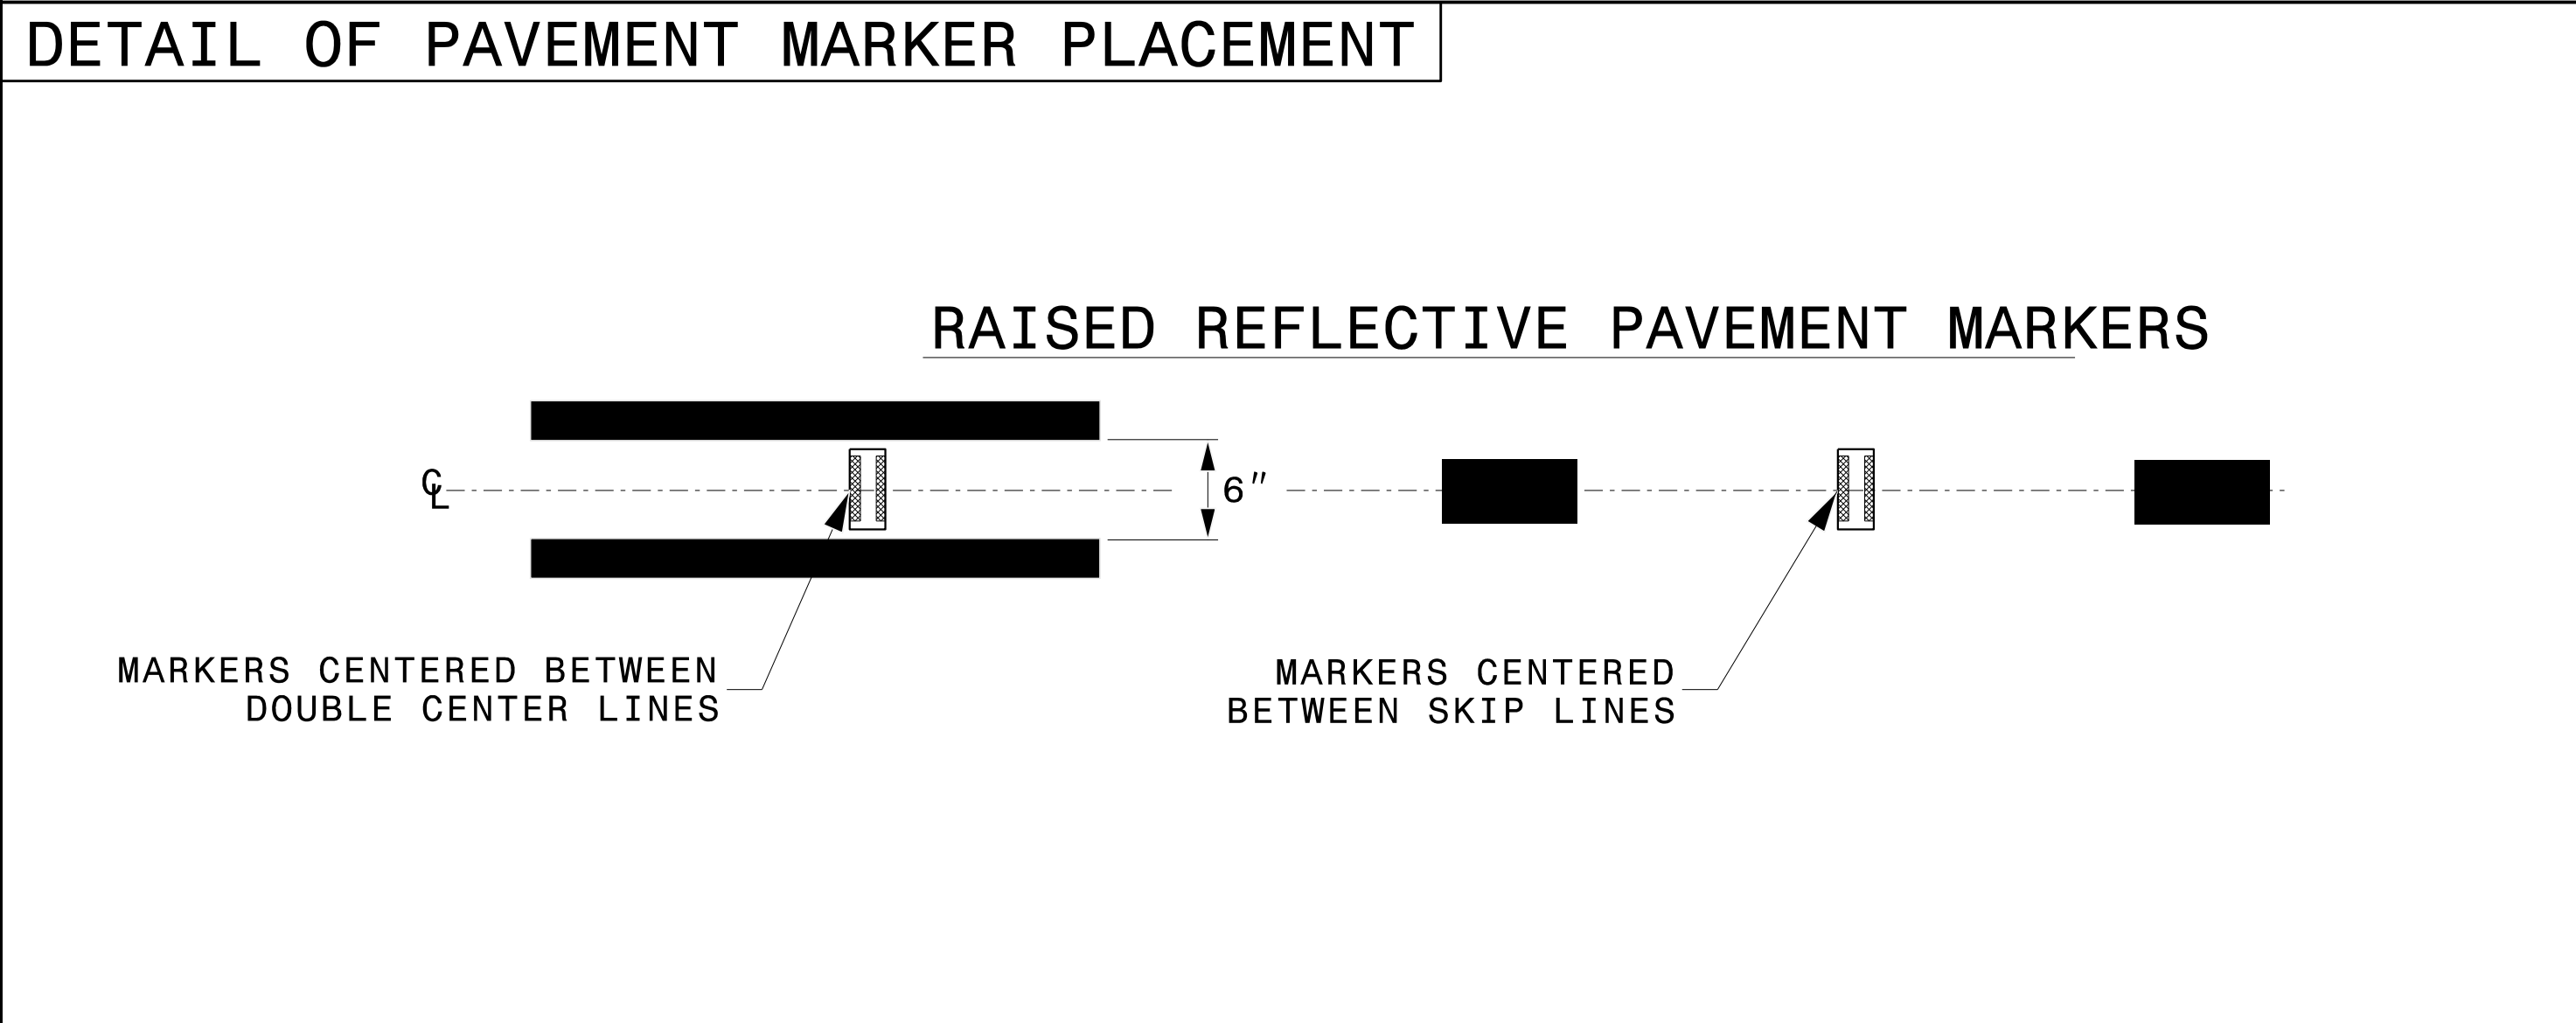
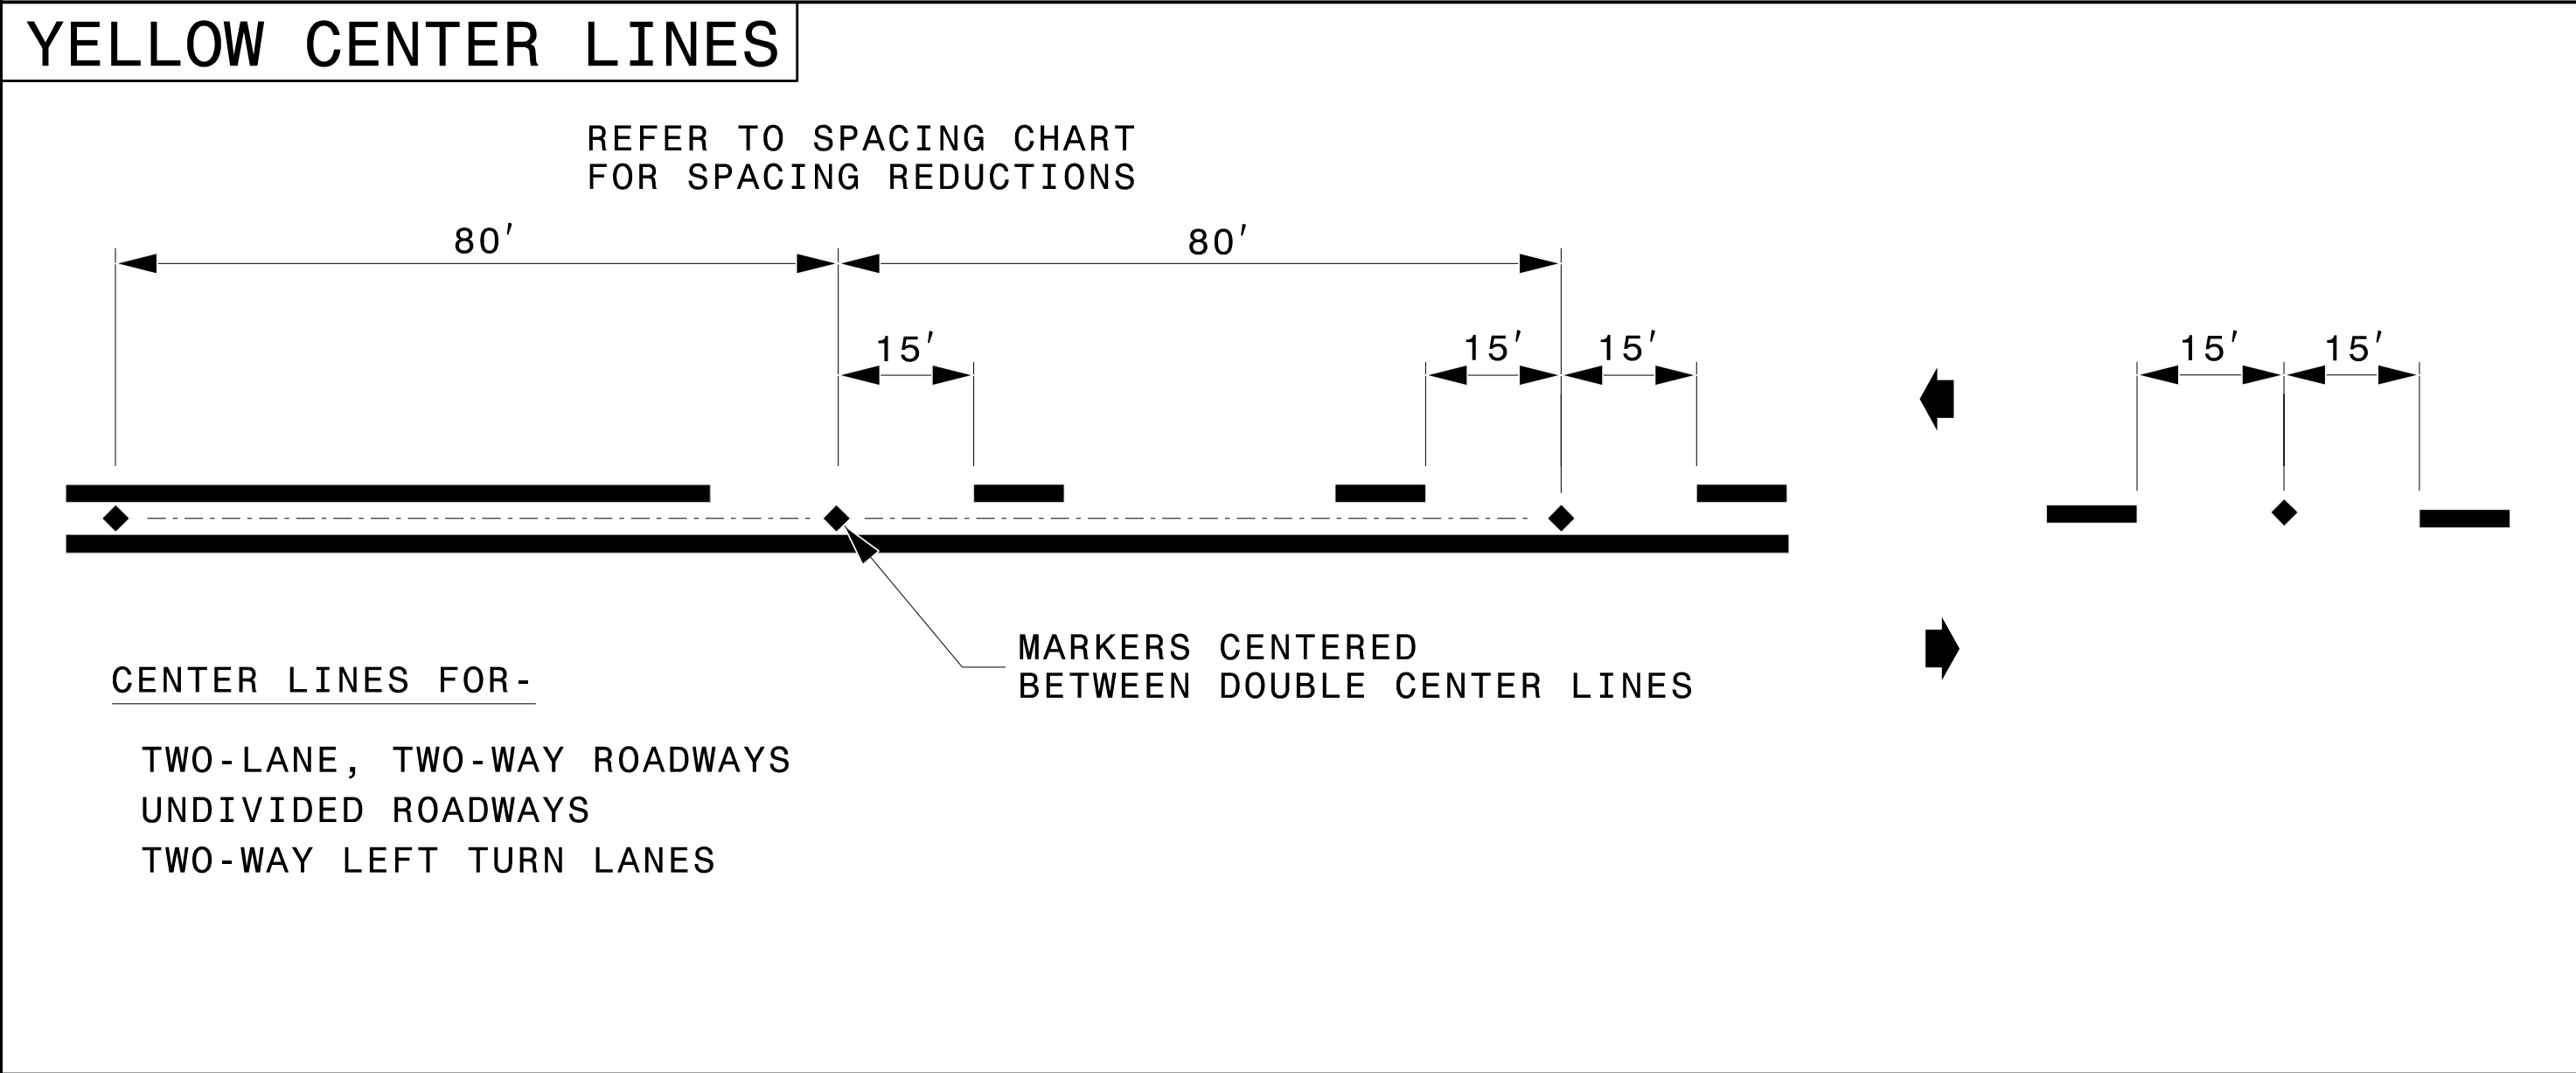


LEGEND

CRYSTAL/RED PAVEMENT MARKER

YELLOW/YELLOW PAVEMENT MARKER

DIRECTION OF TRAFFIC FLOW

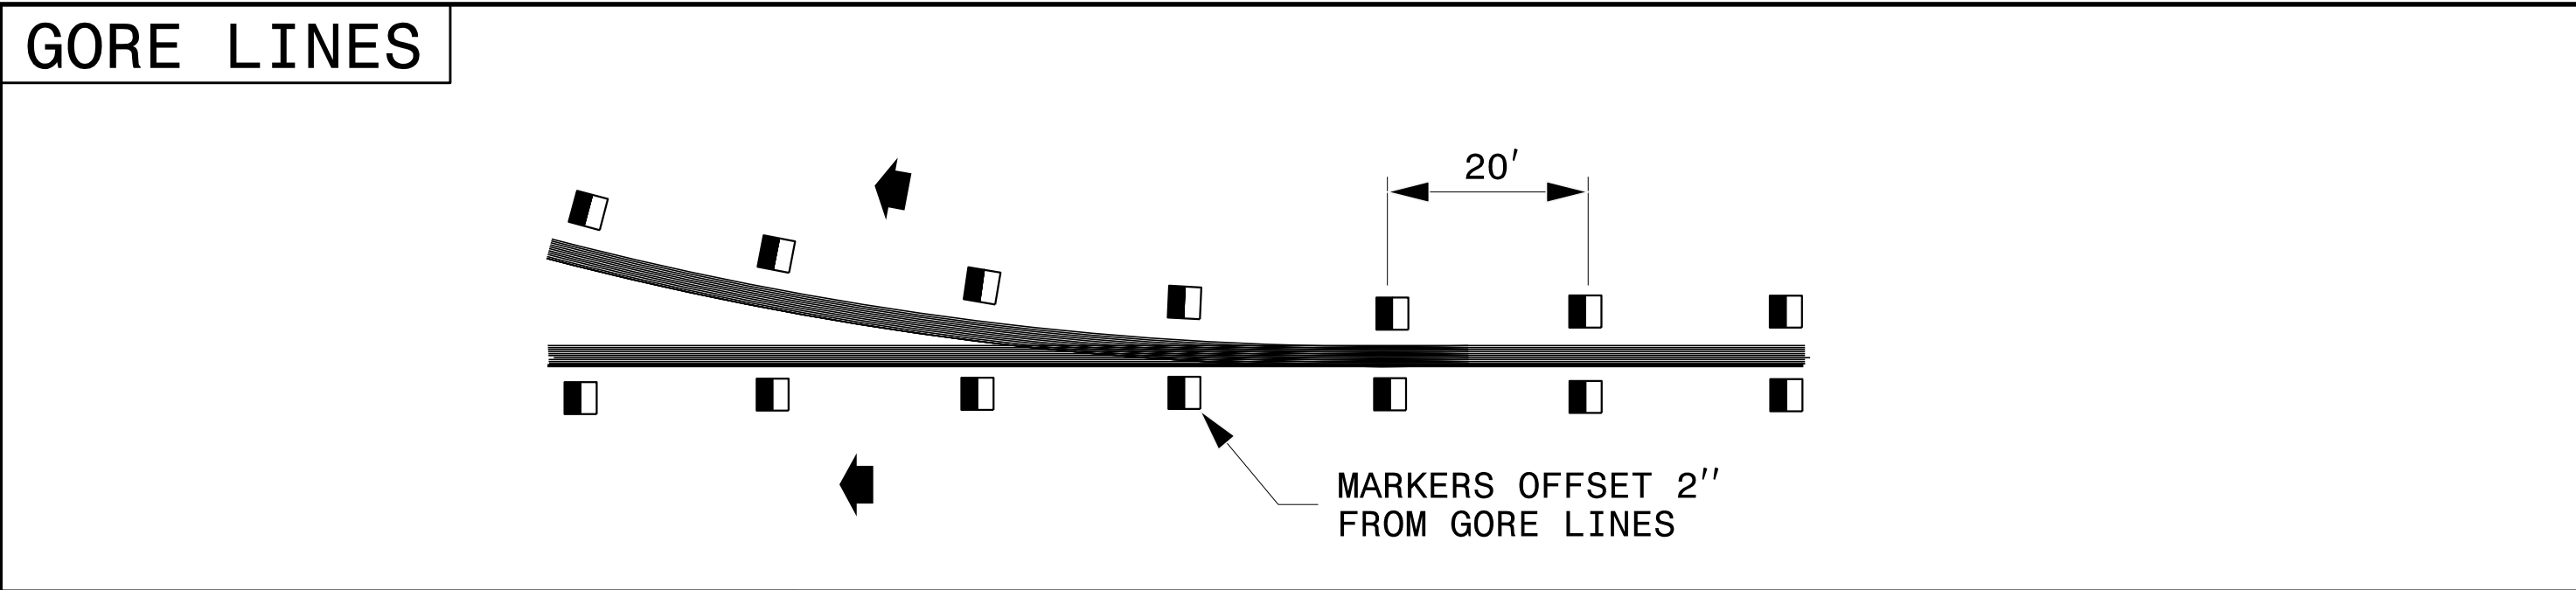

STATE OF NORTH CAROLINA  
DEPT. OF TRANSPORTATION  
DIVISION OF HIGHWAYS  
RALEIGH, N.C.

ROADWAY DETAIL DRAWING FOR  
**RAISED PAVEMENT MARKERS**  
INSTALLATION SPACING

SHEET 2 OF 3  
**1250D01**

