


7/24/2025 6:15:09 PM Elizabeth.Dogbe ***Kimley-Horn.com\\CL_RAL1\\CHL\\PR\\011036528 - U-6105 (Bailey Rd Ext)\\Signals\\S4 - Signal Design\\U-6105-TSH.dgn

TIP PROJECT: U-6105

CONTRACT: C205095

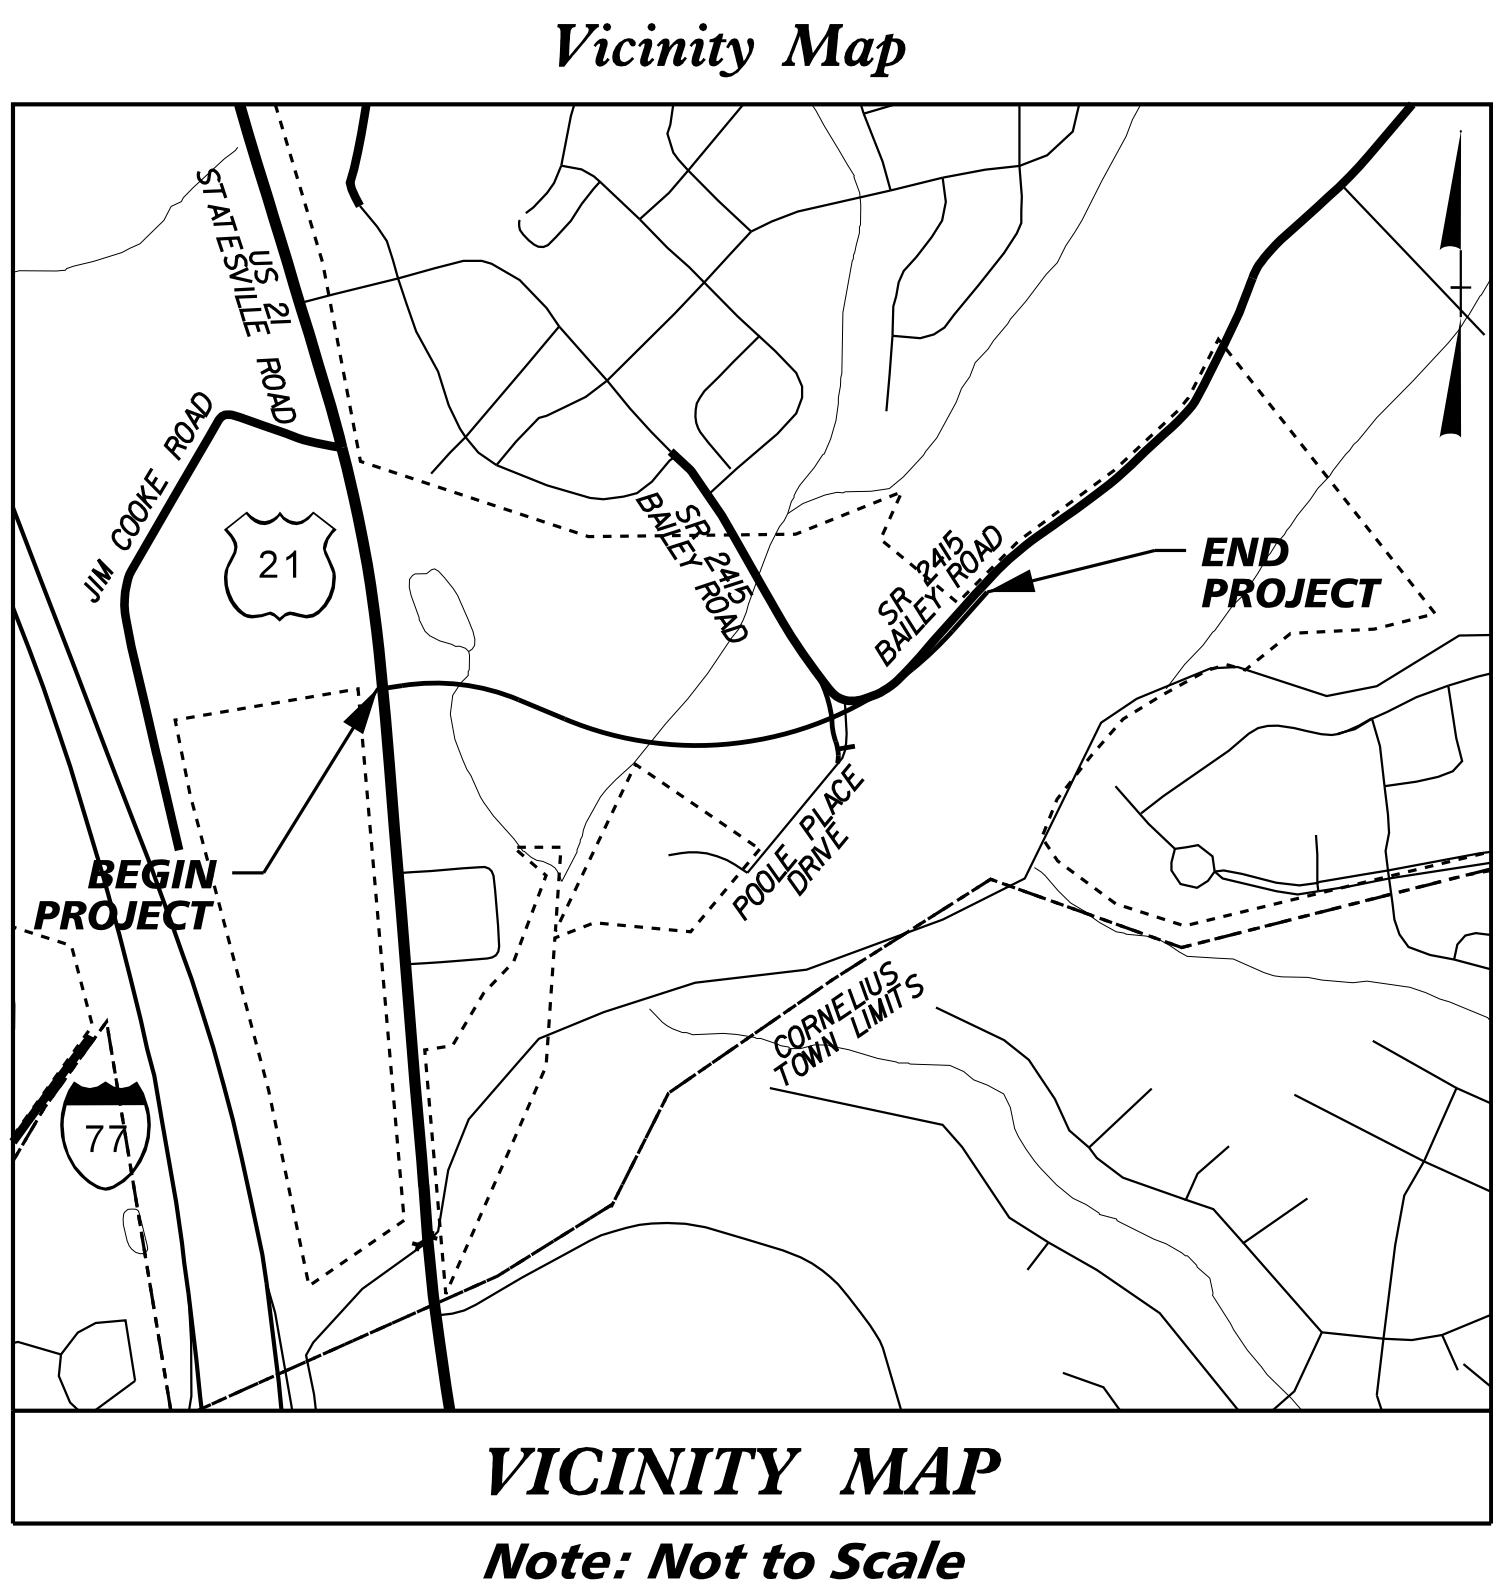


STATE OF NORTH CAROLINA
DIVISION OF HIGHWAYS

MECKLENBURG COUNTY

LOCATION: SR 2415 (BAILEY ROAD) FROM POOLE PLACE DRIVE TO US 21 (STATESVILLE ROAD)
IN CORNELIUS
CONSTRUCT ROADWAY ON NEW LOCATION

TYPE OF WORK: TRAFFIC SIGNAL

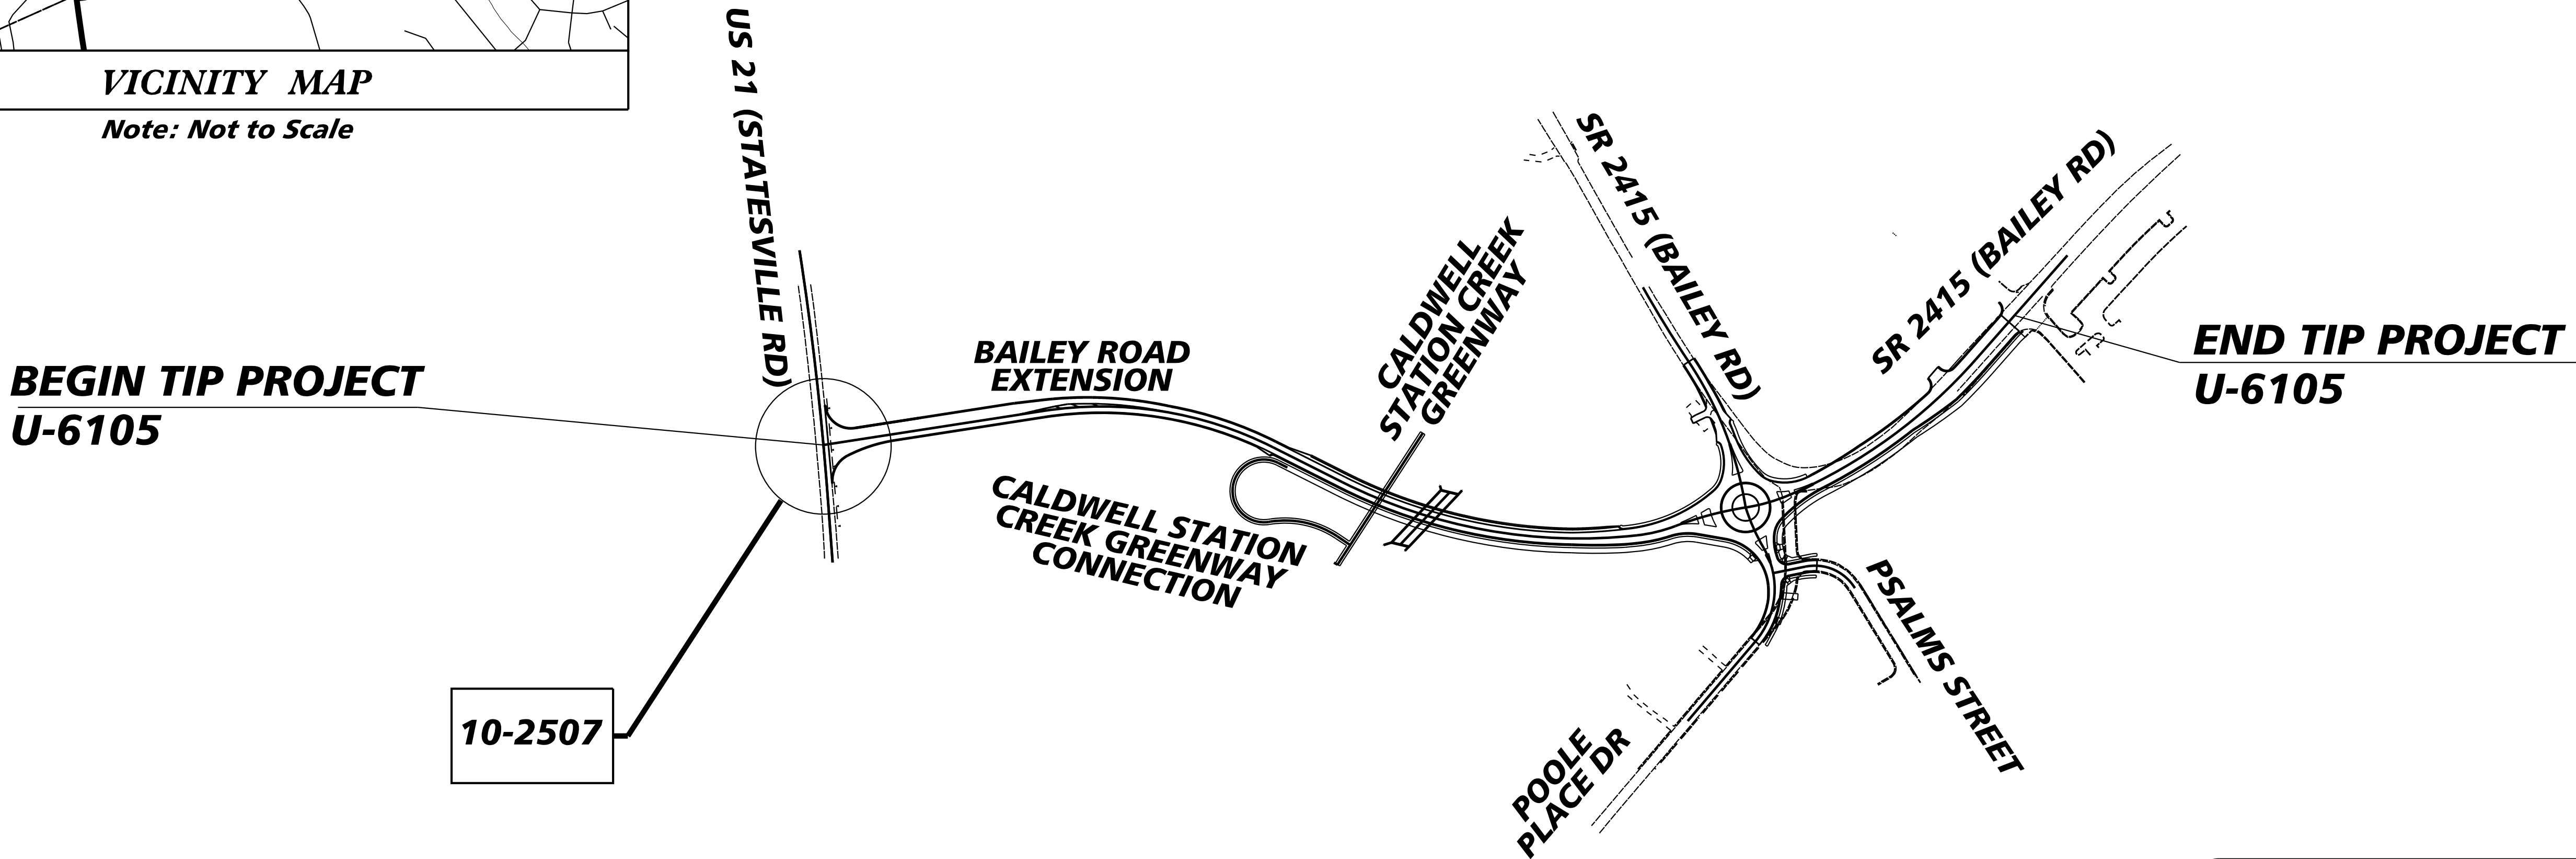

Refer to Roadway Standard Drawings
NCDOT” dated January 2024 and
Standard Specifications for Roads
and Structures” dated January 2024.

Sheet #
Sig. 0.0
Sig. 1.0-1.3

Reference #

10-2507

Index of Plans

Location/Description
Title Sheet
US 21 (Statesville Road) at Bailey Road Extension

NCDOT SIGNAL CONTACTS:

R. Nicholas Zinser, P.E.
WESTERN REGION SIGNALS ENGINEER

Keith M. Mims, P.E.
STATE SIGNAL EQUIPMENT ENGINEER


Gregg A. Green
SIGNAL COMMUNICATIONS PROJECT ENGINEER

PLANS PREPARED BY:

Kimley»Horn

421 Fayetteville Street, Suite 600
Raleigh, North Carolina 27601
PE NO. F-0102


STACIE L. PHILLIPS, P.E.
TRAFFIC SIGNAL ENGINEER

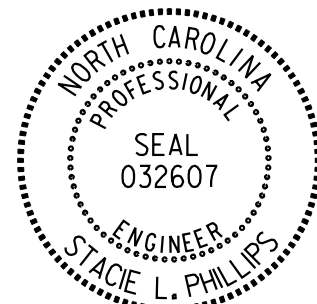

DocuSigned by:
Stacie L. Phillips
0C37A5E9D98437
SIGNATURE:

7/24/2025
P.E.

Prepared For:
DIVISION OF HIGHWAYS
TRANSPORTATION MOBILITY & SAFETY DIVISION

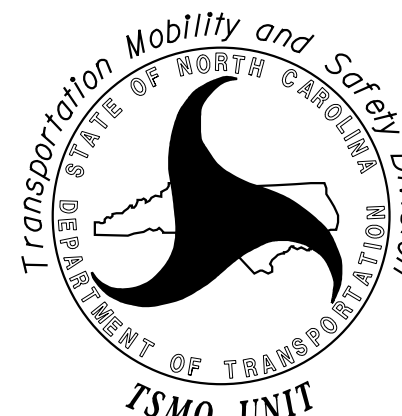

750 N. Greenfield Parkway, Garner, NC 27529