


DETAILS

DETAILS OF PATCHING EXISTING PAVEMENT PRIOR TO RESURFACING

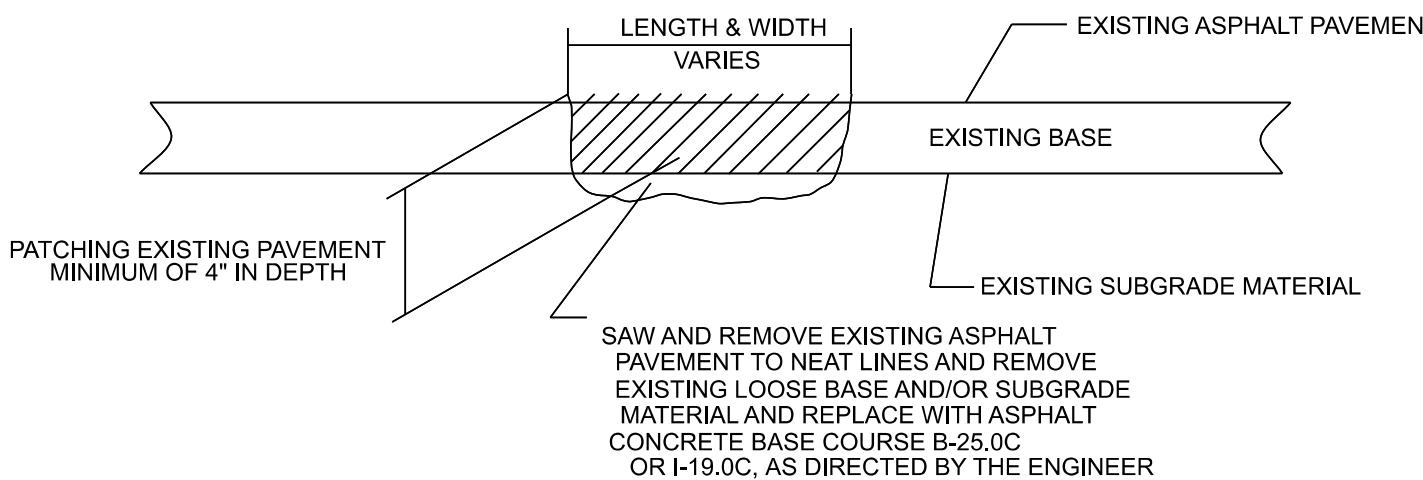

PAVEMENT TIE-IN DETAIL

