


18 CHANNEL IP CONFLICT MONITOR
PROGRAMMING DETAIL

(remove jumpers and set switches as shown)





REMOVE DIODE JUMPERS 1-5, 1-6, 1-9, 1-10, 1-11, 2-5, 2-6, 2-9, 2-10, 2-11, 3-4, 3-10, 4-10, 5-9, 5-11, 6-9, 6-10, 6-11, 9-10, 9-11, and 10-11.

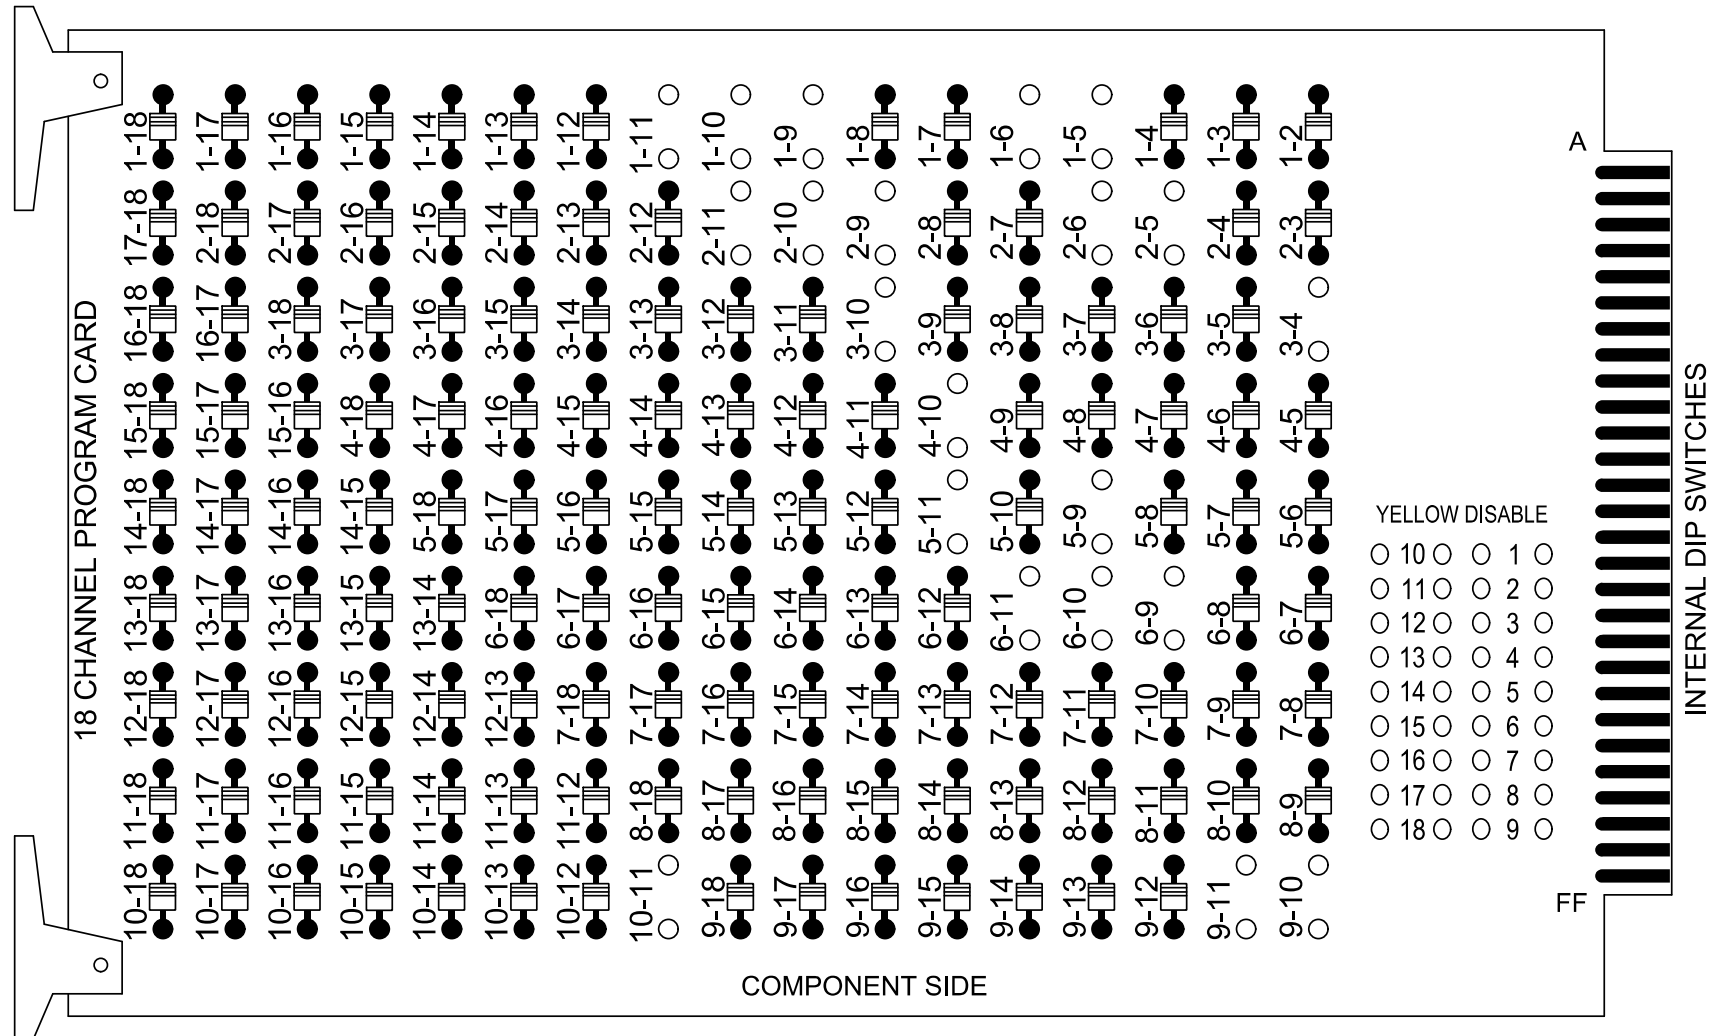

REMOVE JUMPERS AS SHOWN

NOTES:

- Card is provided with all diode jumpers in place. Removal of any jumper allows its channels to run concurrently.
- Ensure jumpers SEL2-SEL5 and SEL9 are present on the monitor board.
- Ensure that the Red Enable is active at all times during normal operation.
- Integrate monitor with Ethernet network in cabinet.

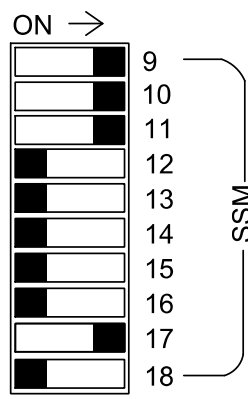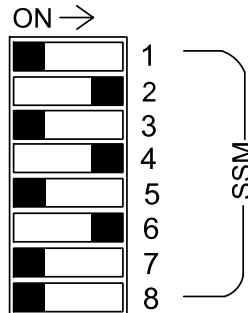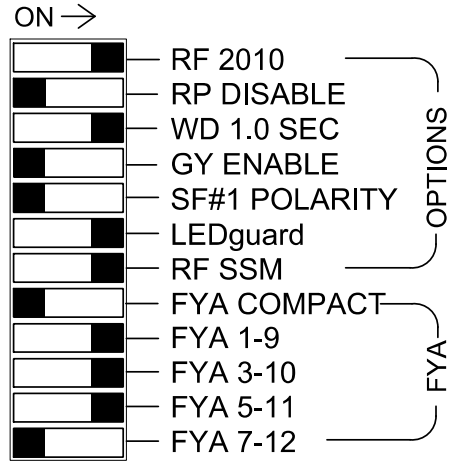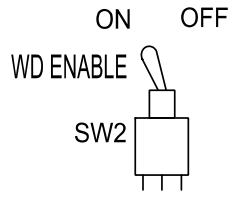

■ = DENOTES POSITION OF SWITCH

NOTES

- To prevent "flash-conflict" problems, insert red flash program blocks for all unused vehicle load switches in the output file. The installer shall verify that signal heads flash in accordance with the signal plan.
- Program controller to start up in phase 2 Green No Walk, 6 Green No Walk, 39 Phase Not On, and 40 Green No Walk.
- Program Phase 39 for No Startup Veh Call.
- Program phases 2, 6, and 40 for Min Recall.
- If this signal will be managed by an ATMS software, enable controller and detector logging for all detectors used at this location.
- The cabinet and controller are part of the #D06-17 Lumberton US 301 and SR 1997 (Fayetteville Road).

EQUIPMENT INFORMATION

Controller.....2070LX
Cabinet.....332 w/ Aux
Software.....Q-Free MAXTIME
Cabinet Mount.....Base
Output File Positions.....18 With Aux. Output File
Load Switches Used.....S1, S2, S4, S5, S7, S8, AUX S1, AUX S2, AUX S3, AUX S4
Phases Used.....1, 2, 3, 4, 5, 6
Overlap "1".....*
Overlap "2".....*
Overlap "3".....*
Overlap "4".....NOT USED
Overlap "5".....*
Overlap "7".....*

*See overlap programming detail on sheet 2

SIGNAL HEAD HOOK-UP CHART

LOAD SWITCH NO.	S1	S2	S3	S4	S5			S6	S7	S8	S9	S10	S11	S12	AUX S1	AUX S2	AUX S3	AUX S4	AUX S5	AUX S6	
CMU CHANNEL NO.	1	2	13	3	4			14	5	6	15	7	8	16	9	10	17	11	12	18	
PHASE	1	2	2 PED	OL7	4			4 PED	5	6	6 PED	7	8	8 PED	OL1	OL2	OL5	OL3	OL4	SPARE	
SIGNAL HEAD NO.	11★	21.22	NU	63	41	42	43	NU	51★	61.62	NU	NU	NU	NU	11★	63★	31	32	51★	NU	NU
RED		128				101	101			134						A124	A111	A111			
YELLOW	★	129		★		102	102		★	135							A112	A112			
GREEN		130				103	103			136							A113	A113			
RED ARROW					101										A121				A114		
YELLOW ARROW					102										A122	A125			A115		
FLASHING YELLOW ARROW															A123	A126			A116		
GREEN ARROW	127			118	103	103			133								A113				
																					
																					


NU = Not Used

* Denotes install load resistor. See load resistor installation detail this sheet.

* See pictorial of head wiring in detail this sheet.

FYA SIGNAL WIRING DETAIL

(wire signal heads as shown)

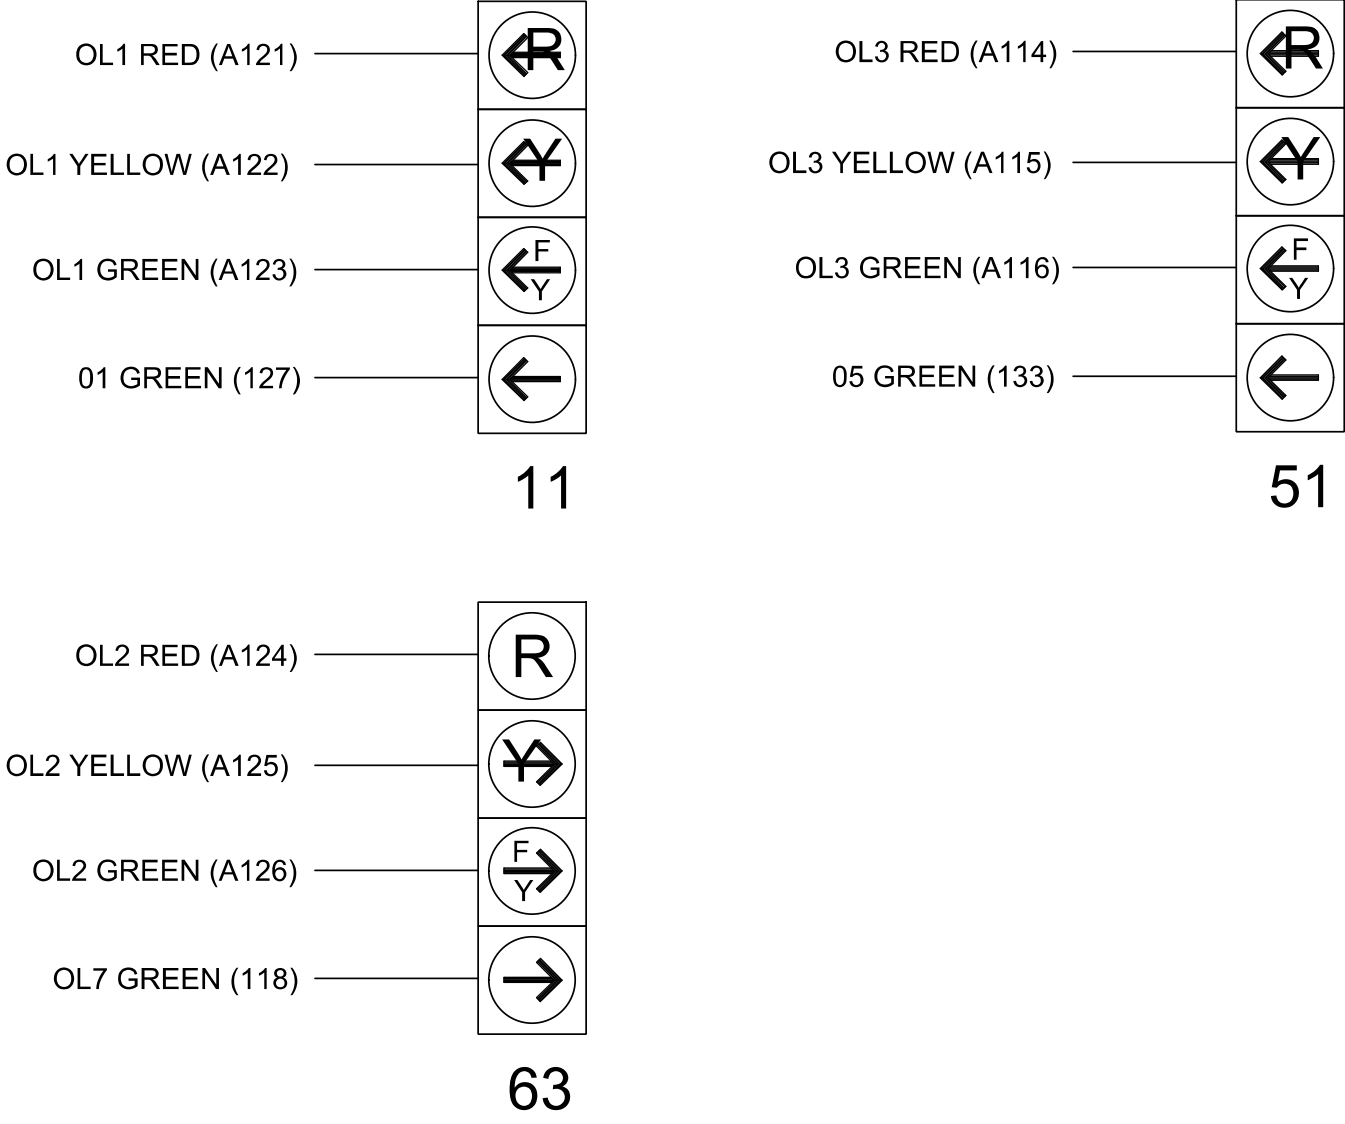

INPUT FILE POSITION LAYOUT
(front view)

FILE "I"	1	2	3	4	5	6	7	8	9	10	11	12	13	14
U	Ø 1	Ø 1A*	Ø 1B	Ø 1C	Ø 1D	Ø 1E	Ø 1F	Ø 1G	Ø 1H	Ø 1I	Ø 1J	Ø 1K	Ø 1L	Ø 1M
L	NOT USED	NOT USED	NOT USED	NOT USED	NOT USED	NOT USED	NOT USED	NOT USED	NOT USED	NOT USED	NOT USED	NOT USED	NOT USED	NOT USED
FILE "J"	1	2	3	4	5	6	7	8	9	10	11	12	13	14
U	Ø 5	Ø 5A*	Ø 5B	Ø 5C	Ø 5D	Ø 5E	Ø 5F	Ø 5G	Ø 5H	Ø 5I	Ø 5J	Ø 5K	Ø 5L	Ø 5M
L	NOT USED	NOT USED	NOT USED	NOT USED	NOT USED	NOT USED	NOT USED	NOT USED	NOT USED	NOT USED	NOT USED	NOT USED	NOT USED	NOT USED

EX.: 1A, 2A, ETC. = LOOP NO.'S

FS = FLASH SENSE
ST = STOP TIME
PRE = PREEMPT


* Reflects the detector utilized in the "MAXTIME DETECTOR PROGRAMMING DETAIL FOR ALTERNATE PHASING LOOPS 1A & 5A" on Sheet 2.

SPECIAL DETECTOR NOTE

Install a multizone microwave detection system for vehicle detection. Perform installation according to manufacturer's directions and NCDOT engineer -approved mounting locations to accomplish the detection schemes shown on the Signal Design Plans.

LOAD RESISTOR INSTALLATION DETAIL

(install resistors as shown)

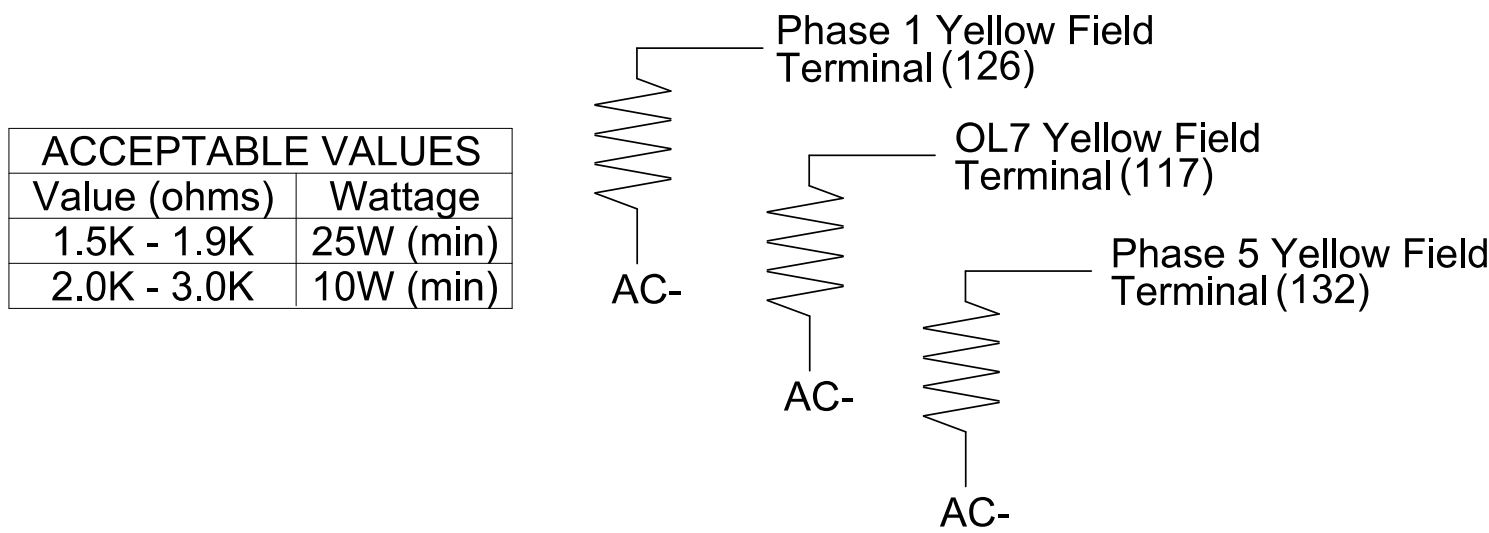


ACCEPTABLE VALUES	Value (ohms)	Wattage
1.5K - 1.9K	25W (min)	
2.0K - 3.0K	10W (min)	

THIS ELECTRICAL DETAIL IS FOR
THE SIGNAL DESIGN: 06-1387T1
DESIGNED: Jan 2026
SEALED: 1/27/2026
REVISED:

Temporary Design 1 - TMP Phase III, Step 3
Electrical Detail - Sheet 1 of 4

STV
STV Engineers, Inc.
2151 Hawkins St, Suite 1400
Charlotte, NC 28203
(704) 372-1885
NC License Number F-0991

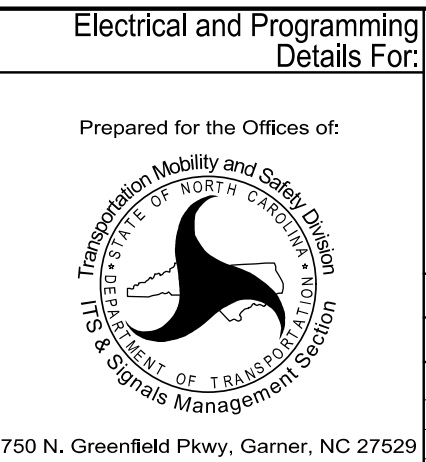

NC 211 (N. Roberts Avenue) at Boomerang Drive / Restaurant Driveway			
Division 6	Robeson County	Lumberton	
PLAN DATE:	Jan 2026	REVIEWED BY:	B.J. Roth-Roffy
PREPARED BY:	J.C. Grimm	REVIEWED BY:	T.M. Moody
REVISIONS	INIT.	DATE	

DOCUMENT NOT CONSIDERED FINAL UNLESS ALL SIGNATURES COMPLETED
SEAL NORTH CAROLINA PROFESSIONAL ENGINEER 040329 T.M. MOODY
DocuSigned by: T.M. Moody 1/27/2026 DATE
SIG. INVENTORY NO. 06-1387T1