


PROJECT REFERENCE NO.	SHEET NO.
2026CPT.09.07.10801 2026CPT.09.08.20801	4

Map 4 SR2344 Sides Rd from US52 to Misenheimer Rd SR2344
Mill 0-1 1/2" incidental milling beginning, end and at all SR intersections
Pave 1 1/2" S9.5B

Map 5 SR2340 Sides Rd from Misenheimer Rd SR2344 to US52 Mill 0-1 1/2" incidental milling beginning, end and at all SR intersections
Pave 1 1/2" S9.5B

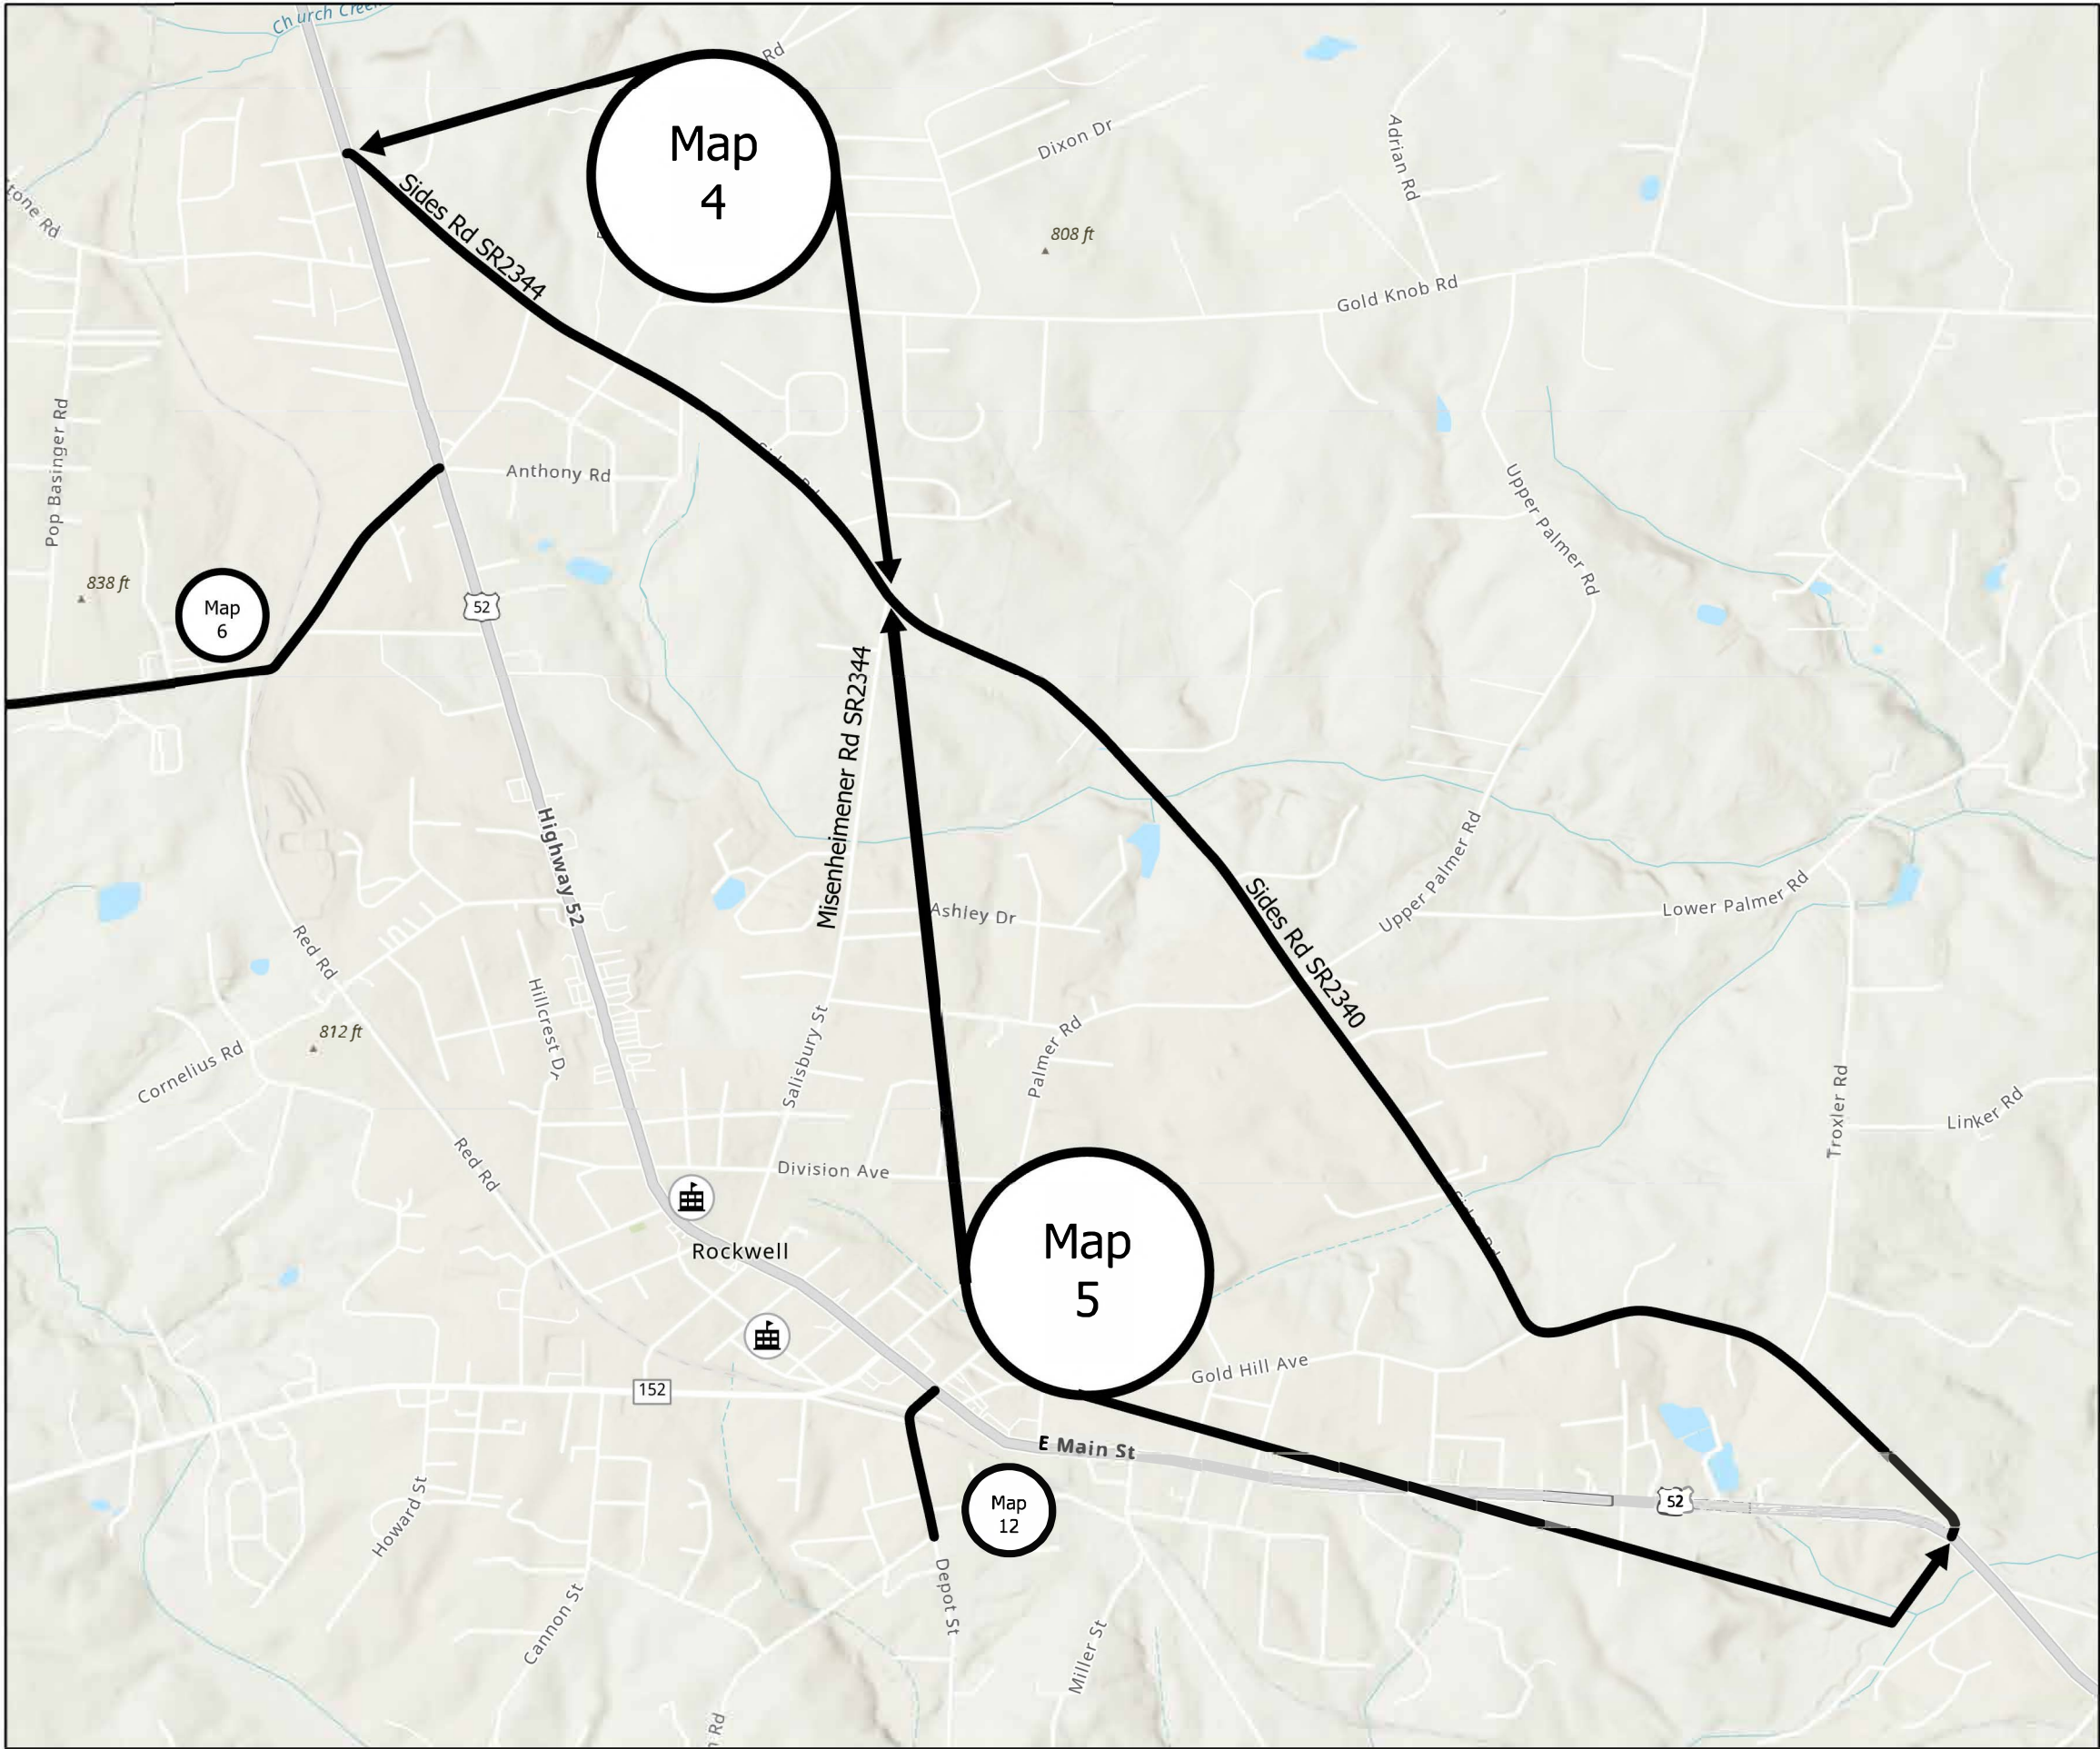

Legend

Rowan 2026

- Rowan
- Non-Public Schools <1 mi
- Public Schools <1 mi
- Bridges <100 ft

