


PROJECT REFERENCE NO.	SHEET NO.
2026CPT.09.07.10801 2026CPT.09.08.20801	5

Map 6 SR2319 Crescent Rd from Faith Rd SR1006 to US52
Mill 0-1 1/2" incidental milling
beginning, end and at all SR
intersections
Pave 1 1/2" S9.5B

Note: No work to take place within RxR
ROW. Approximately 50' either side

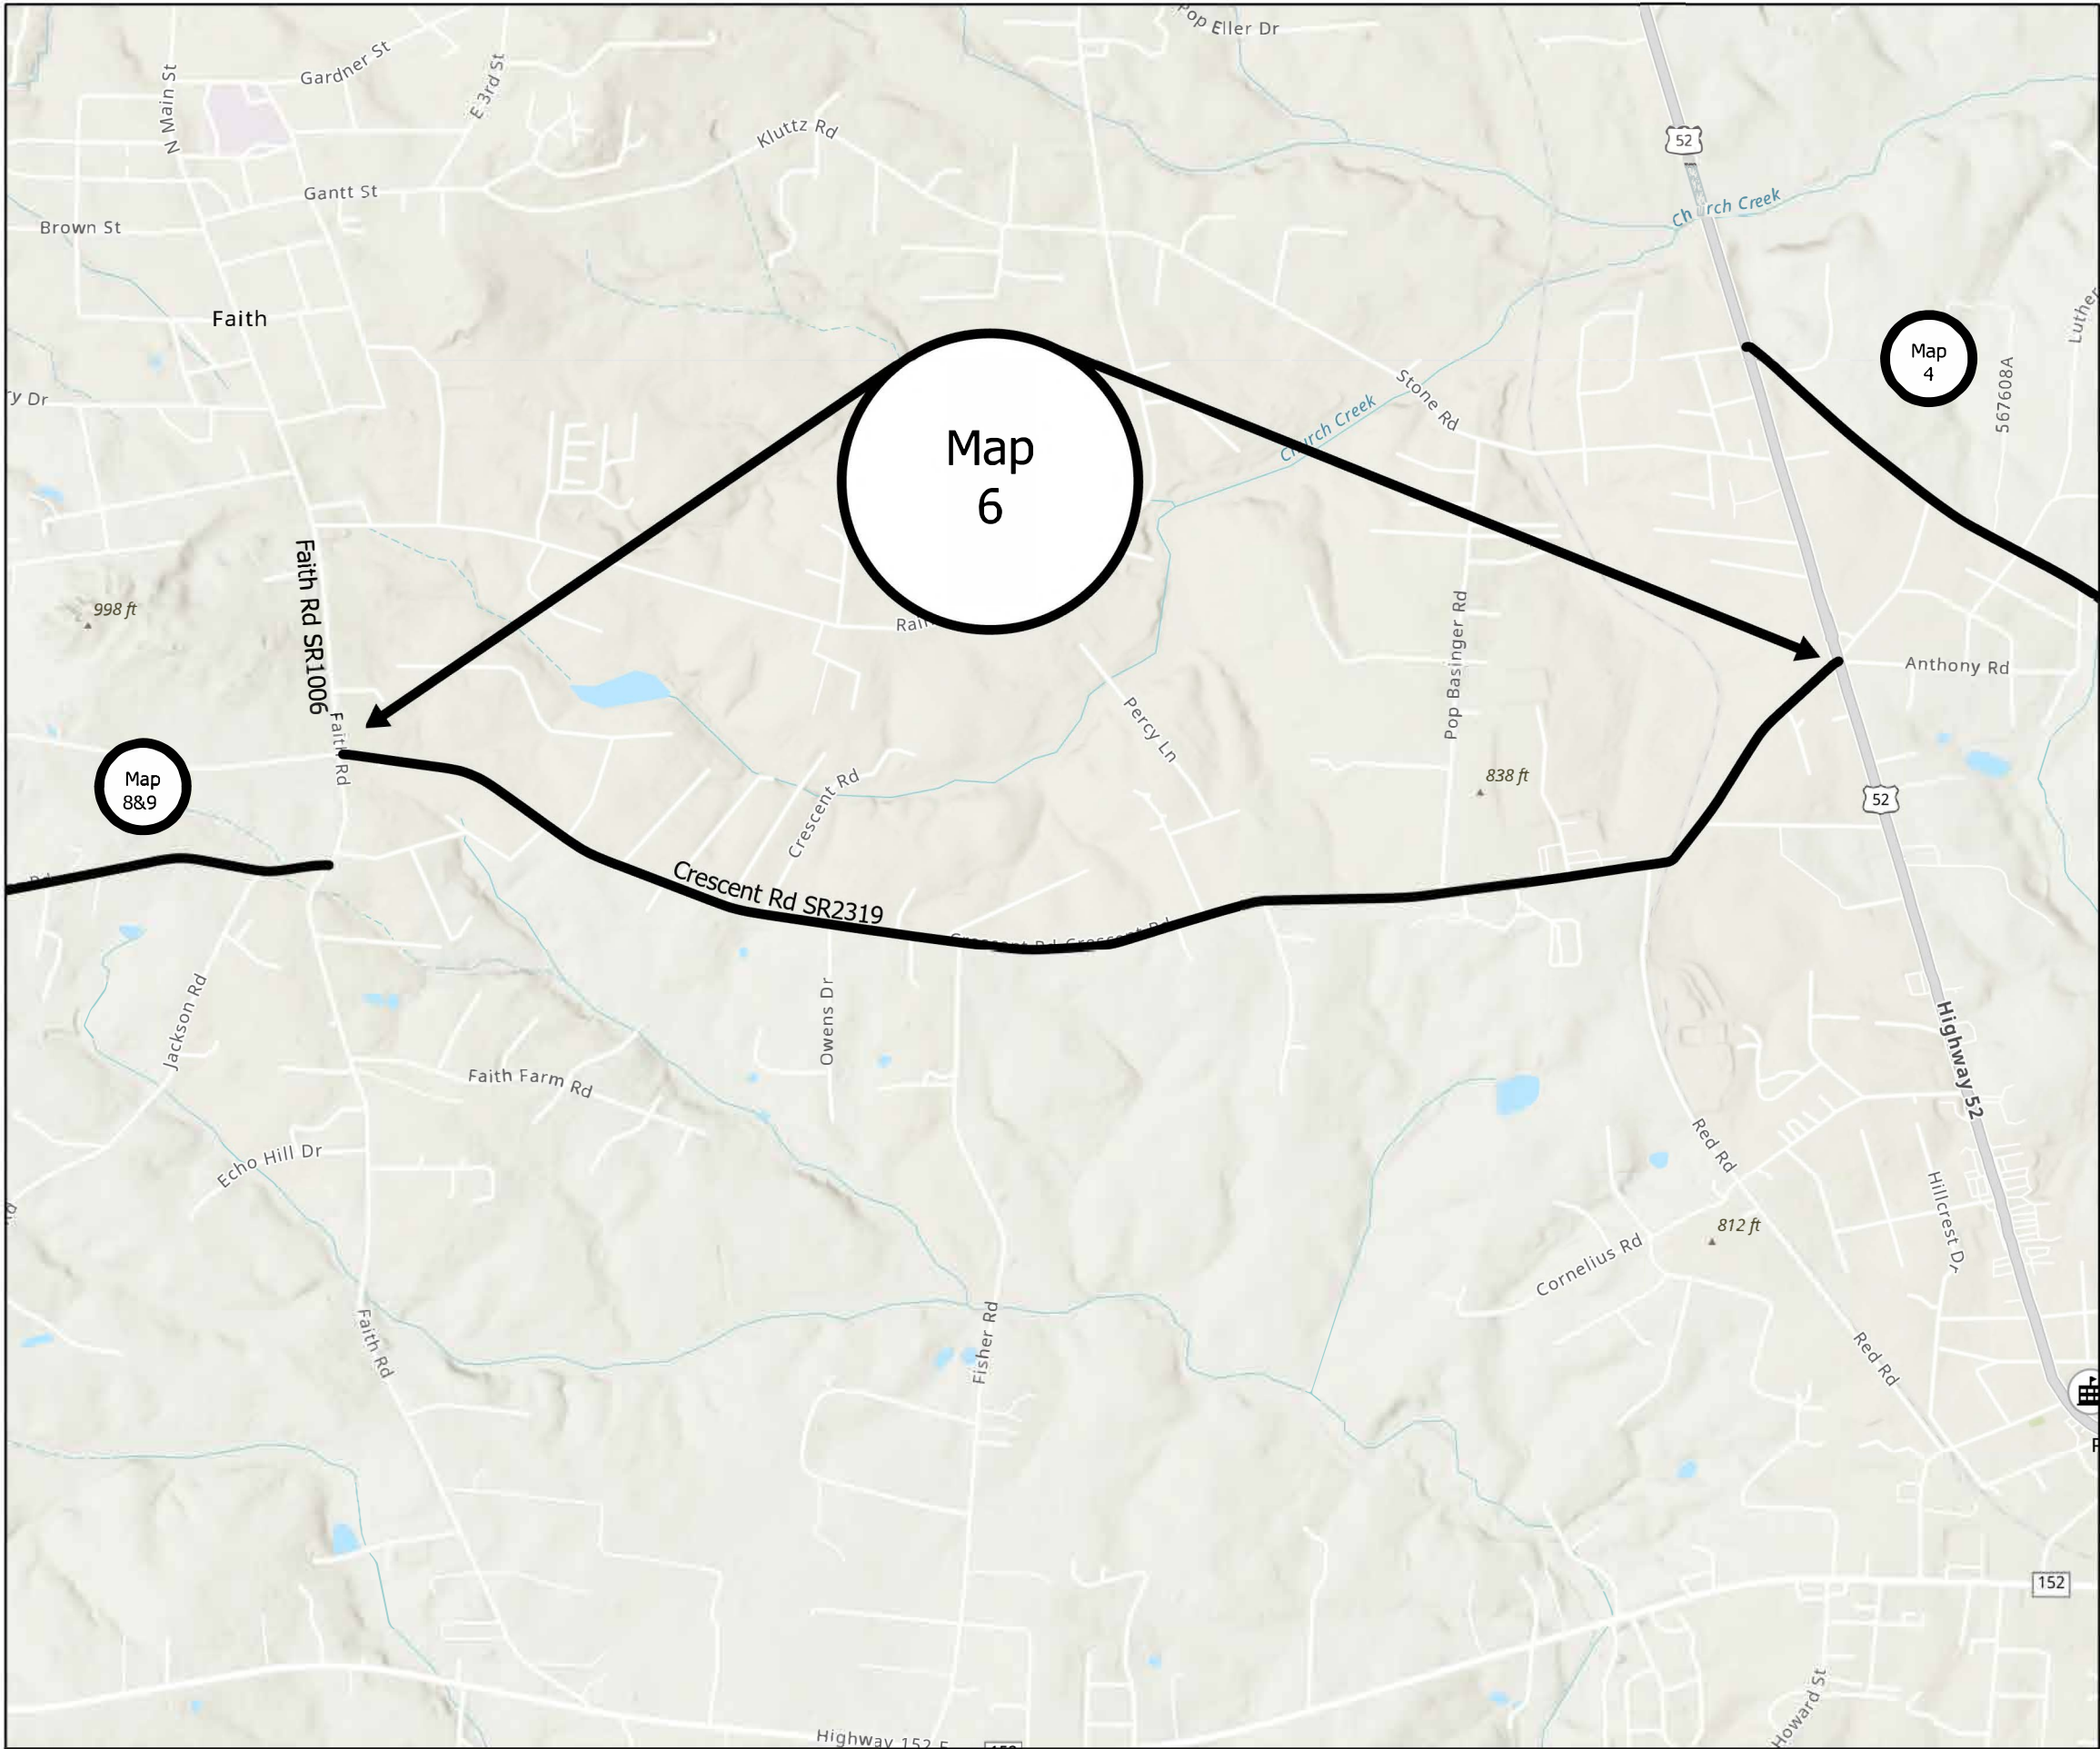

Legend

Rowan 2026

- Rowan
- Non-Public Schools <1 mi
- Public Schools <1 mi
- Bridges <100 ft

