


PROJECT REFERENCE NO.	SHEET NO.
2026CPT.09.07.10801 2026CPT.09.08.20801	8

Map 10 SR2370 St Peters Church Rd
from Stokes Ferry Rd SR1004 to Lower
Palmer Rd SR2343
Mill 0-1 1/2" incidental milling
beginning, end and at all SR
intersections
Pave 1 1/2" S9.5B

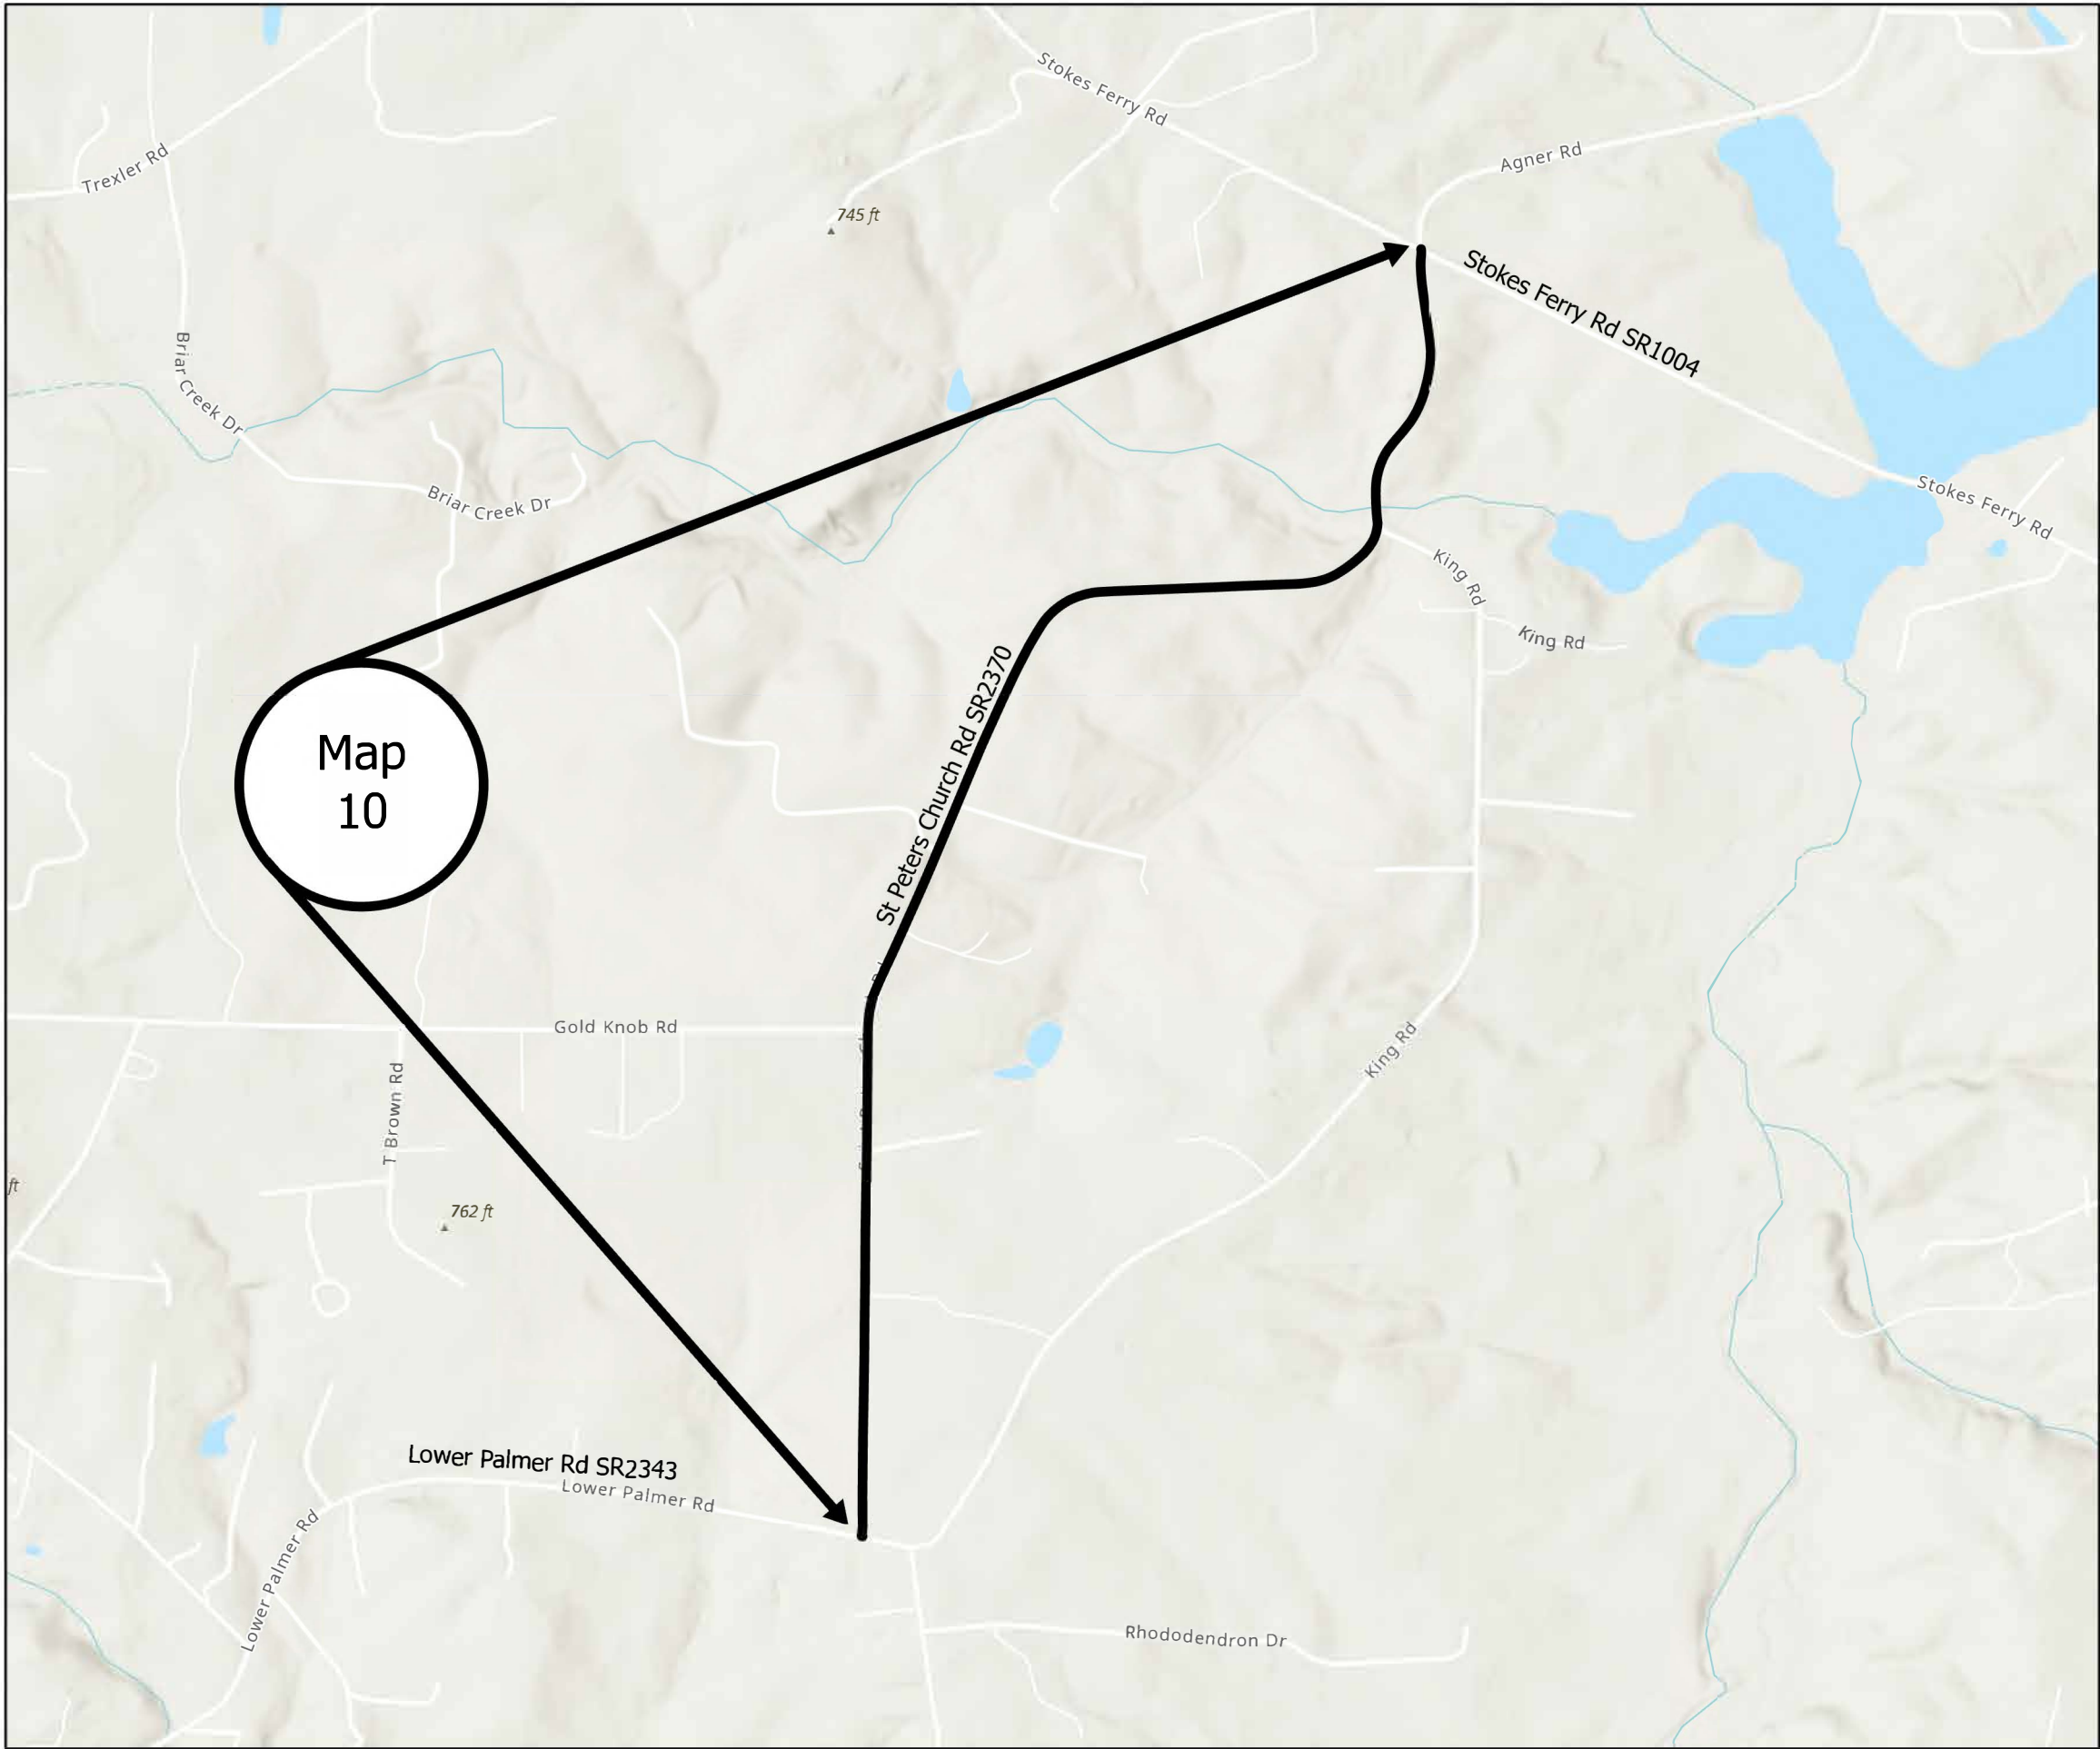

Legend

Rowan 2026

- Rowan
- Non-Public Schools <1 mi
- Public Schools <1 mi
- Bridges <100 ft

