


PROJECT REFERENCE NO.	SHEET NO.
2026CPT.09.07.10801	
2026CPT.09.08.20801	9

Map 12 SR2337 Depot St from US 52 to Lower Stone Church Rd SR2335
Mill 1 1/2" entire width
Pave 1 1/2" S9.5B

Note: No Work to take place within RxR ROW. Approximately 50' either side

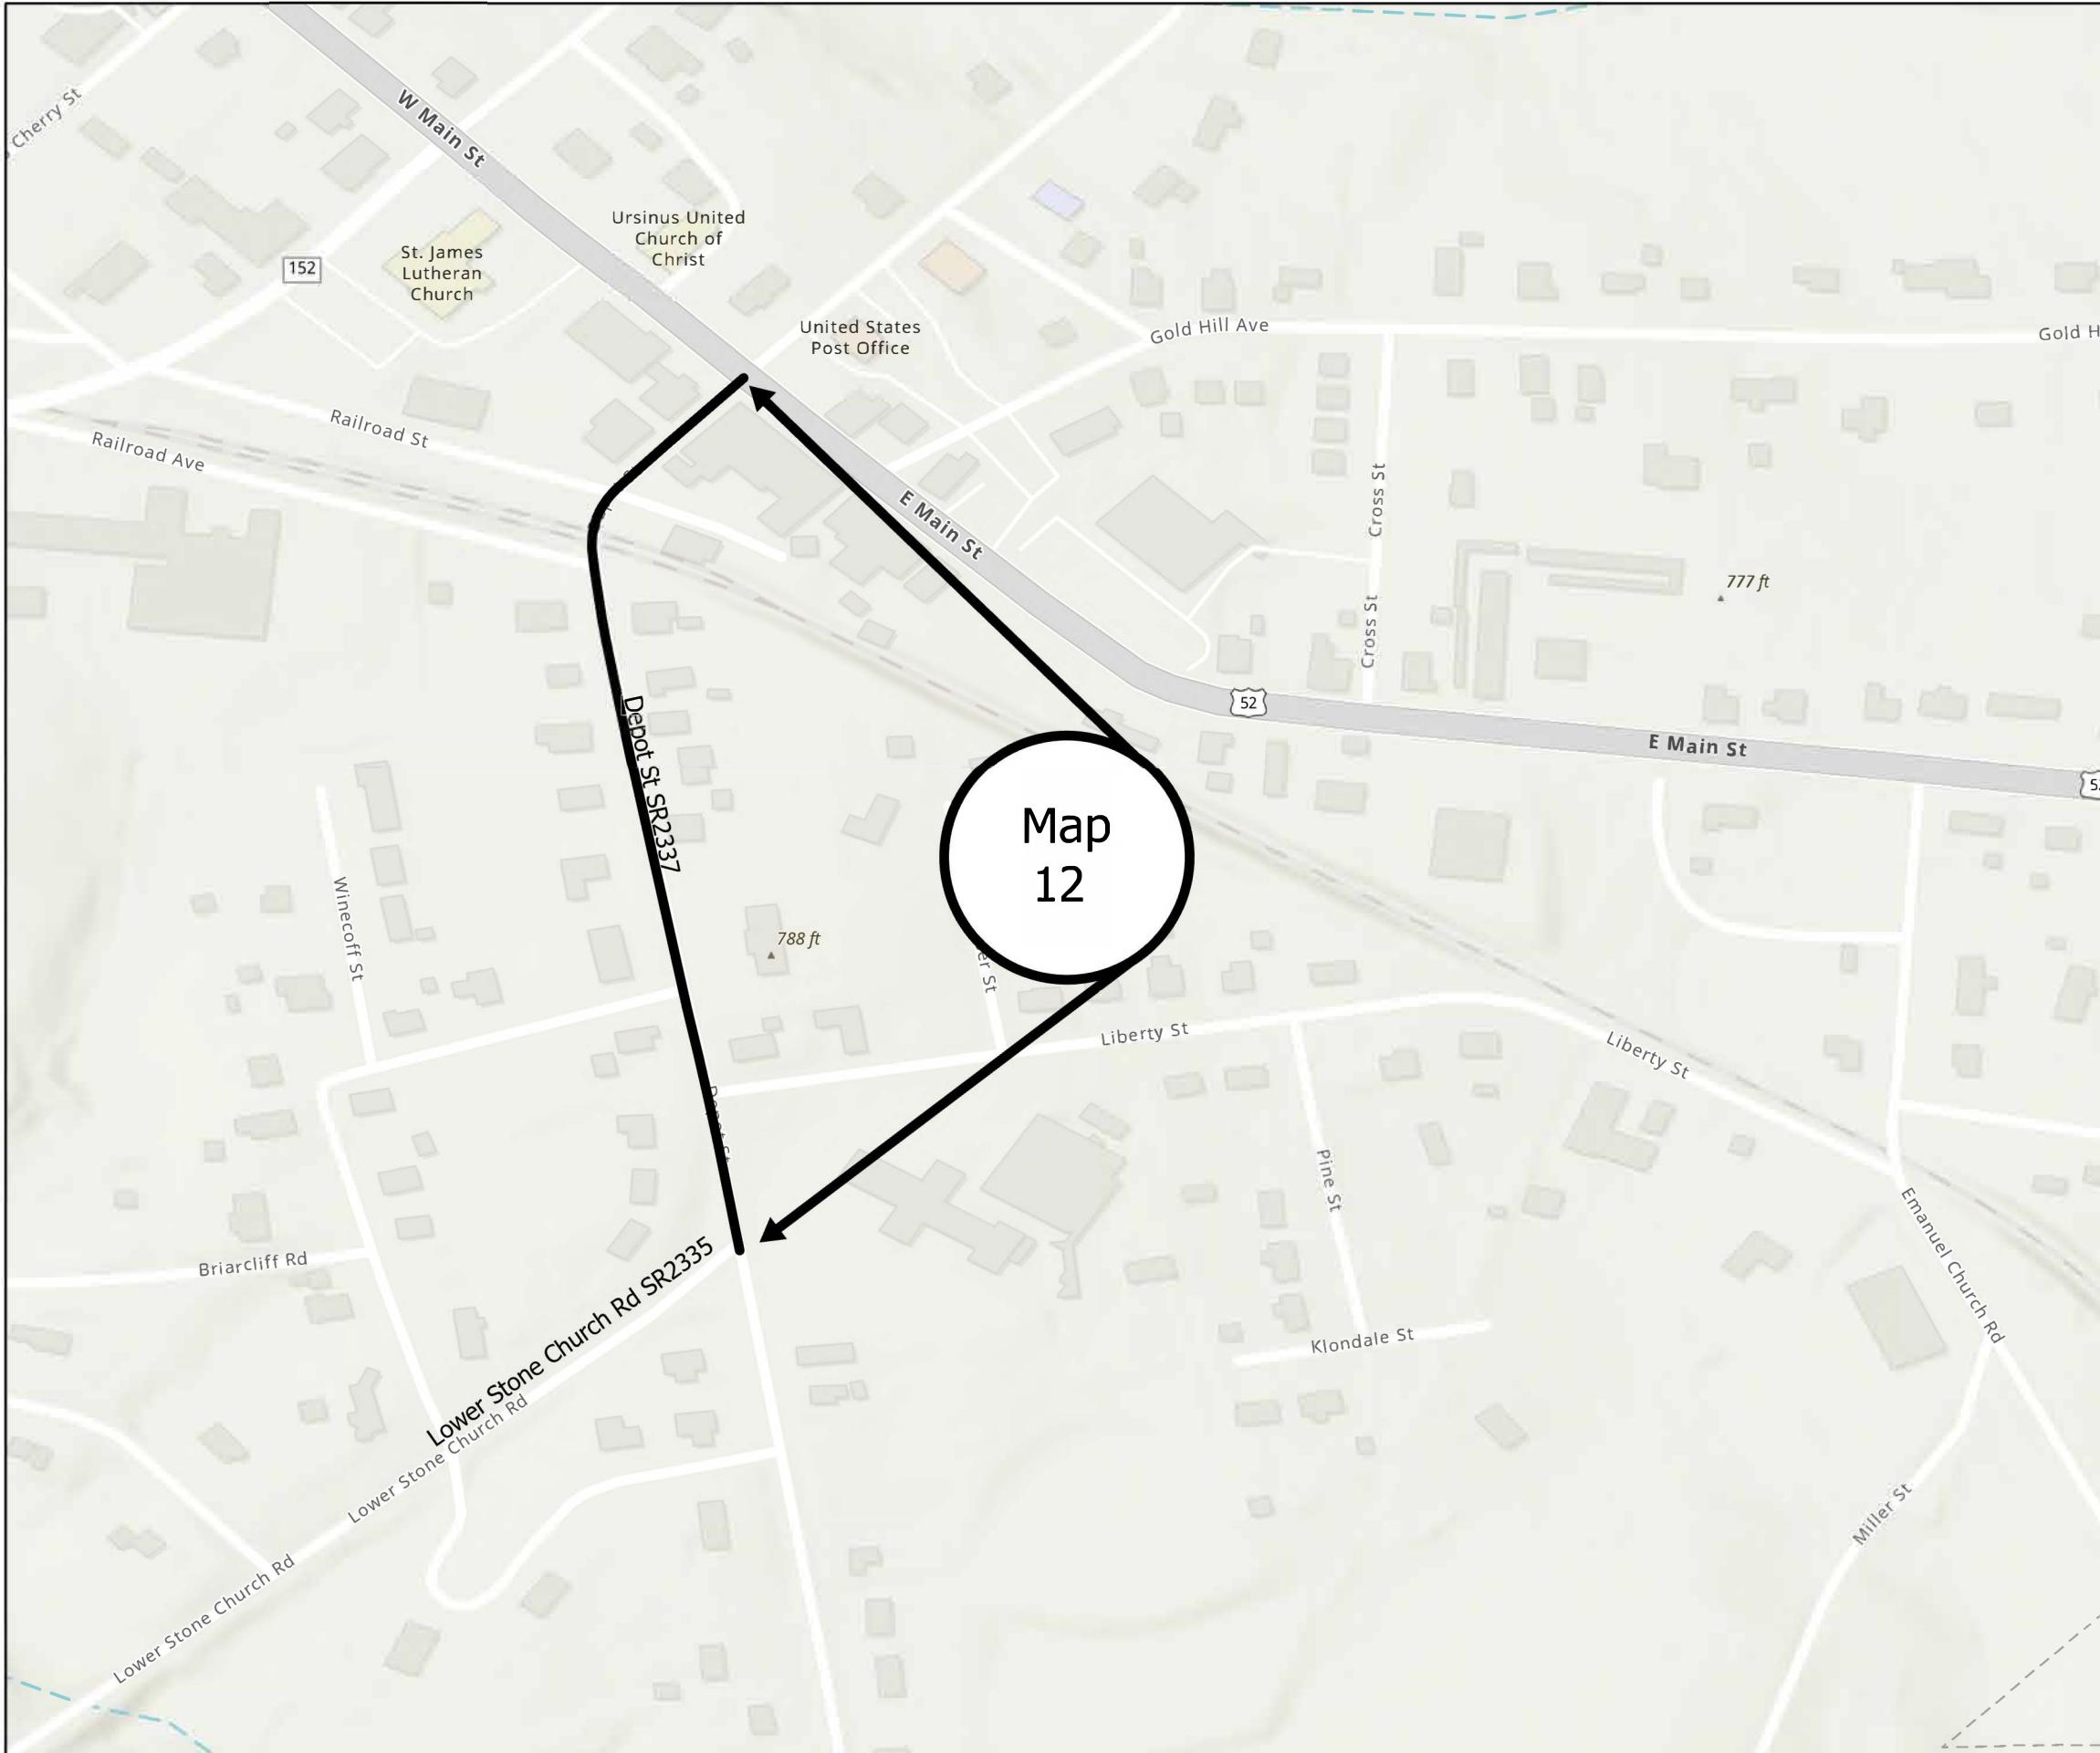

Legend Rowan 2026

- Rowan
- Non-Public Schools <1 mi
- Public Schools <1 mi
- Bridges <100 ft



ROWAN COUNTY
NORTH CAROLINA