


PROJECT REFERENCE NO.	SHEET NO.
2026CPT.09.07.10801 2026CPT.09.08.20801	10

Map 13 SR2380 St Lukes Church Rd
from US52 to St Lukes Church Rd
SR2379
Mill 1 1/2" entire width (curb &
gutter) Mill 0-1 1/2" incidental milling
beginning, end and at all SR
intersections (ribbon paving)
Pave 1 1/2' S9.5B

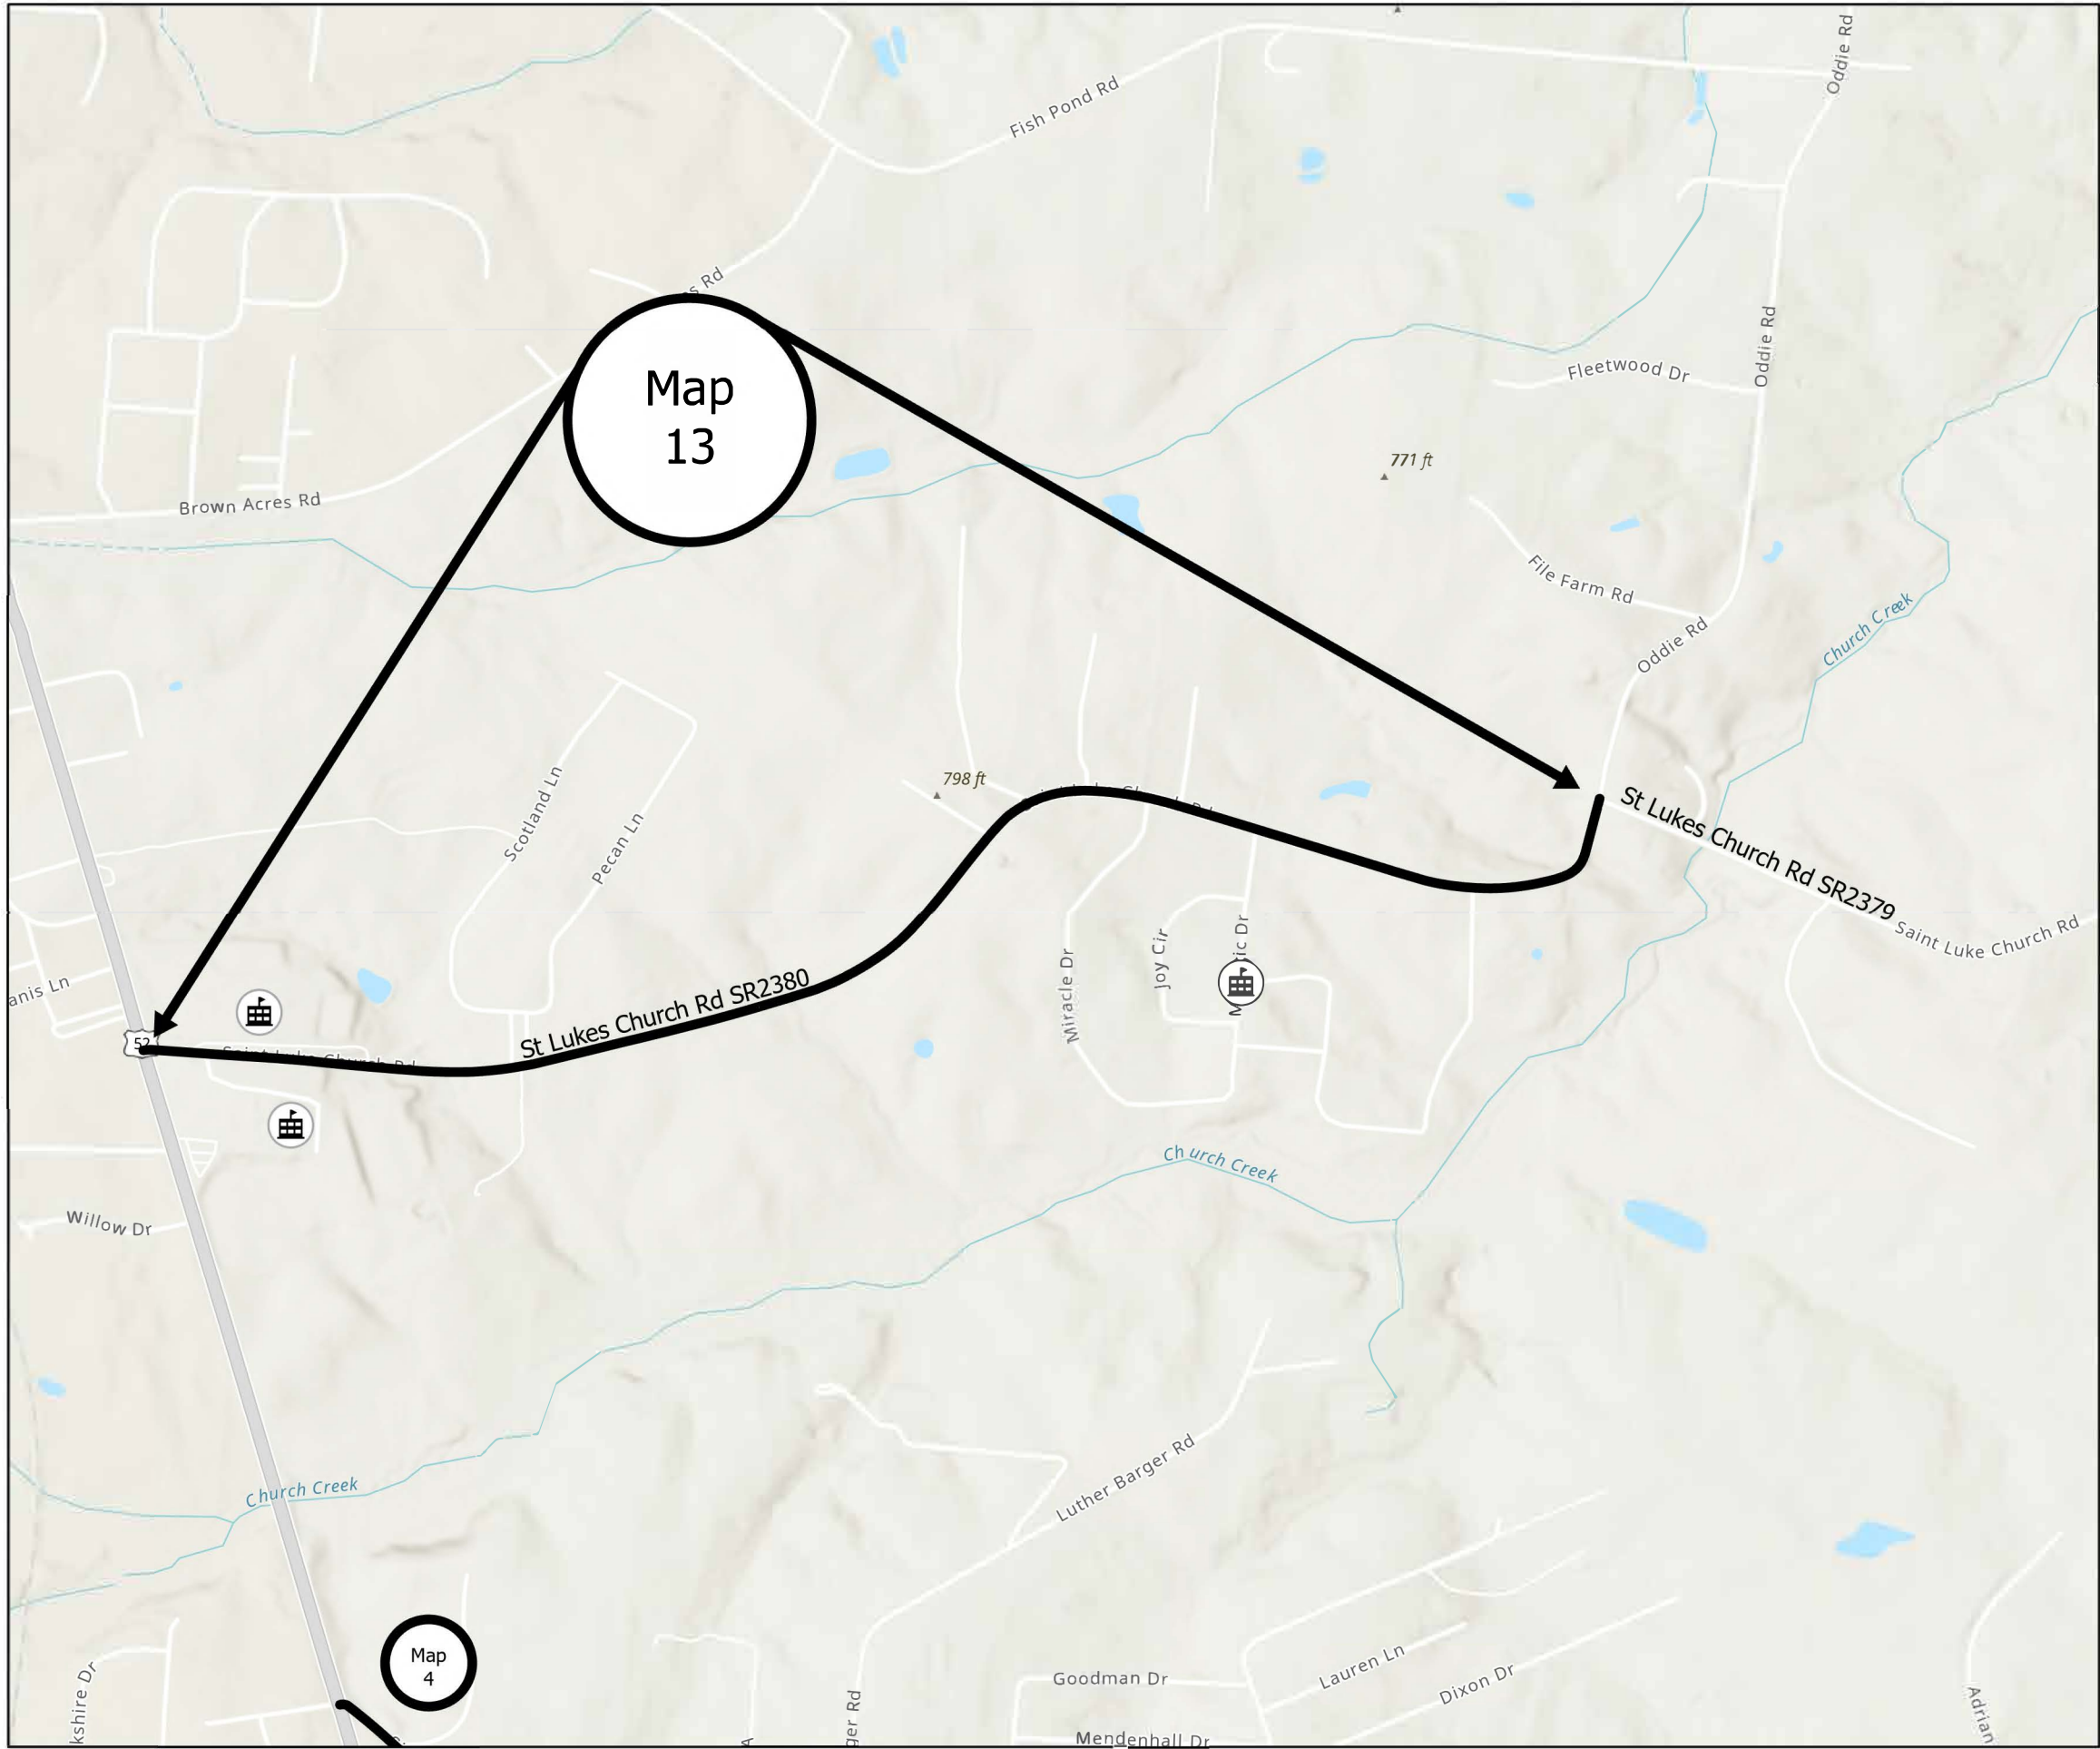

Legend

Rowan 2026

- Rowan
- Non-Public Schools <1 mi
- Public Schools <1 mi
- Bridges <100 ft

