


PROJECT REFERENCE NO.	SHEET NO.
2026CPT.09.07.10801 2026CPT.09.08.20801	11

Map 14 SR1337 Lentz Rd from Pine Ridge Rd SR1339 to Beatty Ford Rd SR1221
Mill 0-1 1/2" incidental milling beginning, end and at all SR intersections
Pave 1 1/2" S9.5B

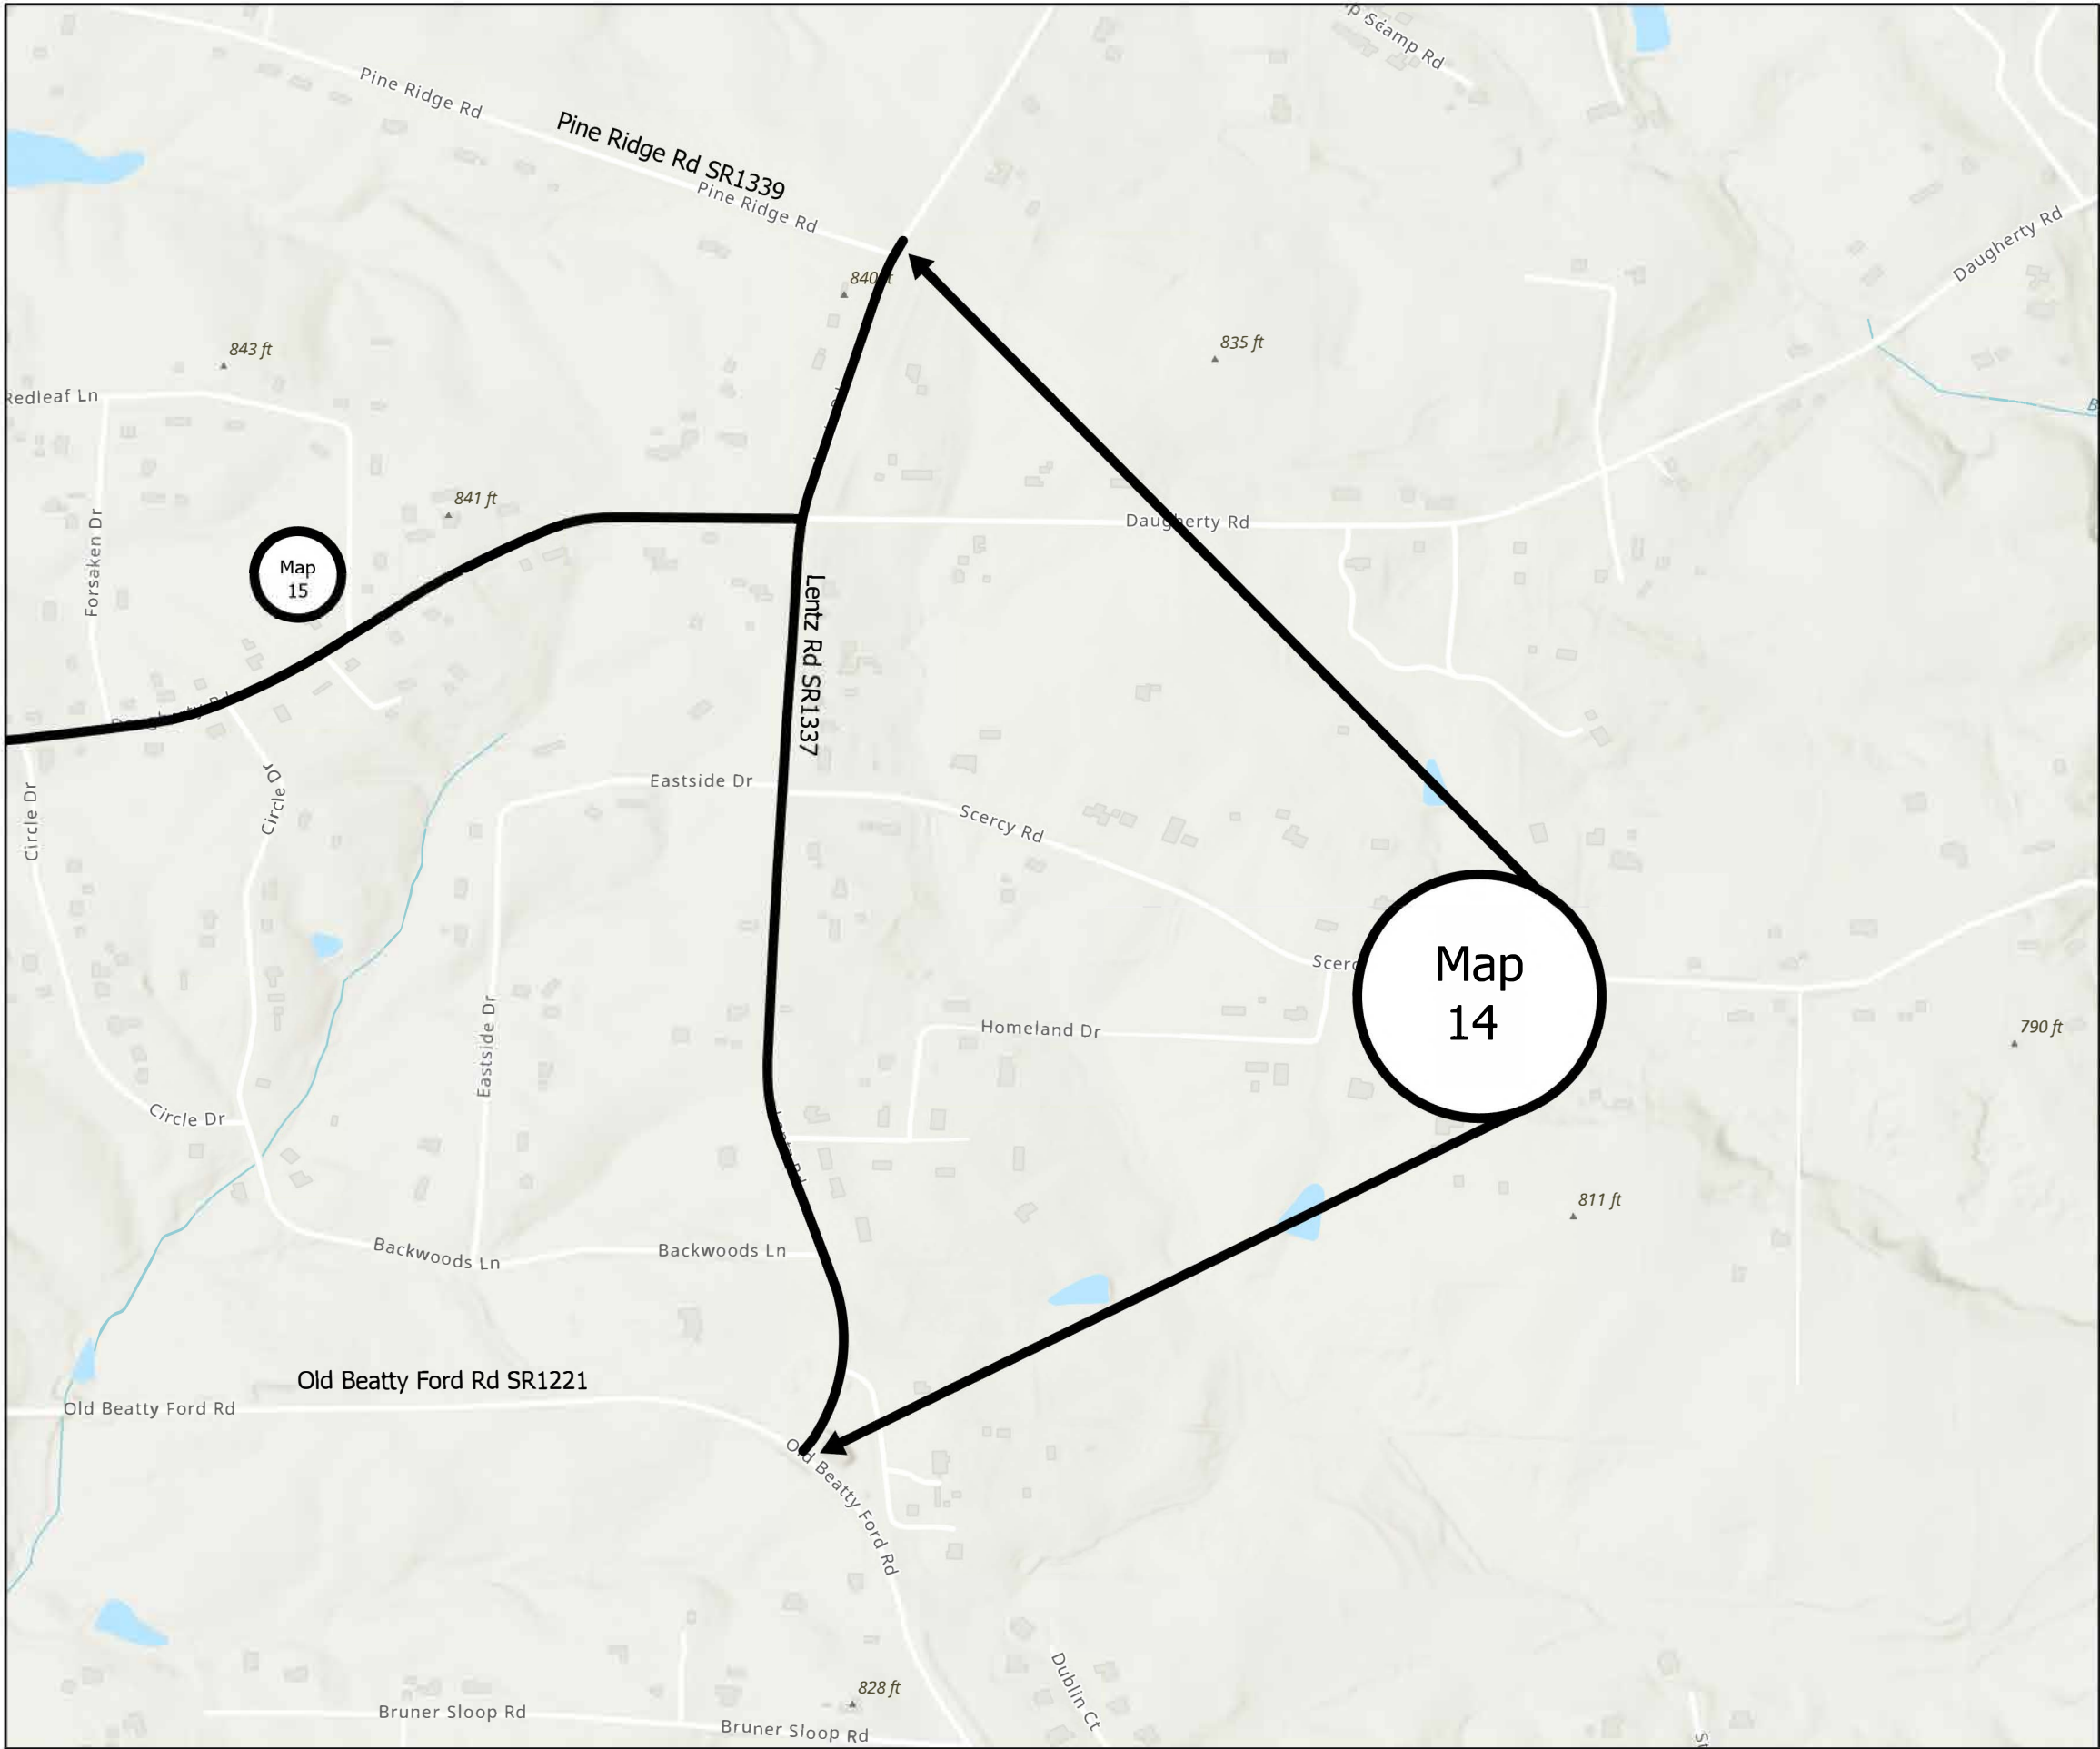

Legend

Rowan 2026

- Rowan
- Non-Public Schools <1 mi
- Public Schools <1 mi
- Bridges <100 ft