


PROJECT REFERENCE NO.	SHEET NO.
2026CPT.09.07.10801 2026CPT.09.08.20801	12

Map 15 SR1243 Daugherty Rd from
Lentz SR1337 to US29
Mill 0-1 1/2" incidental milling
beginning, end and at all SR
intersections
Matcoat #67 stone (all matcoat placed
to be covered by asphalt pavement by
the end of each work day)
Pave 1 1/2" S9.5B

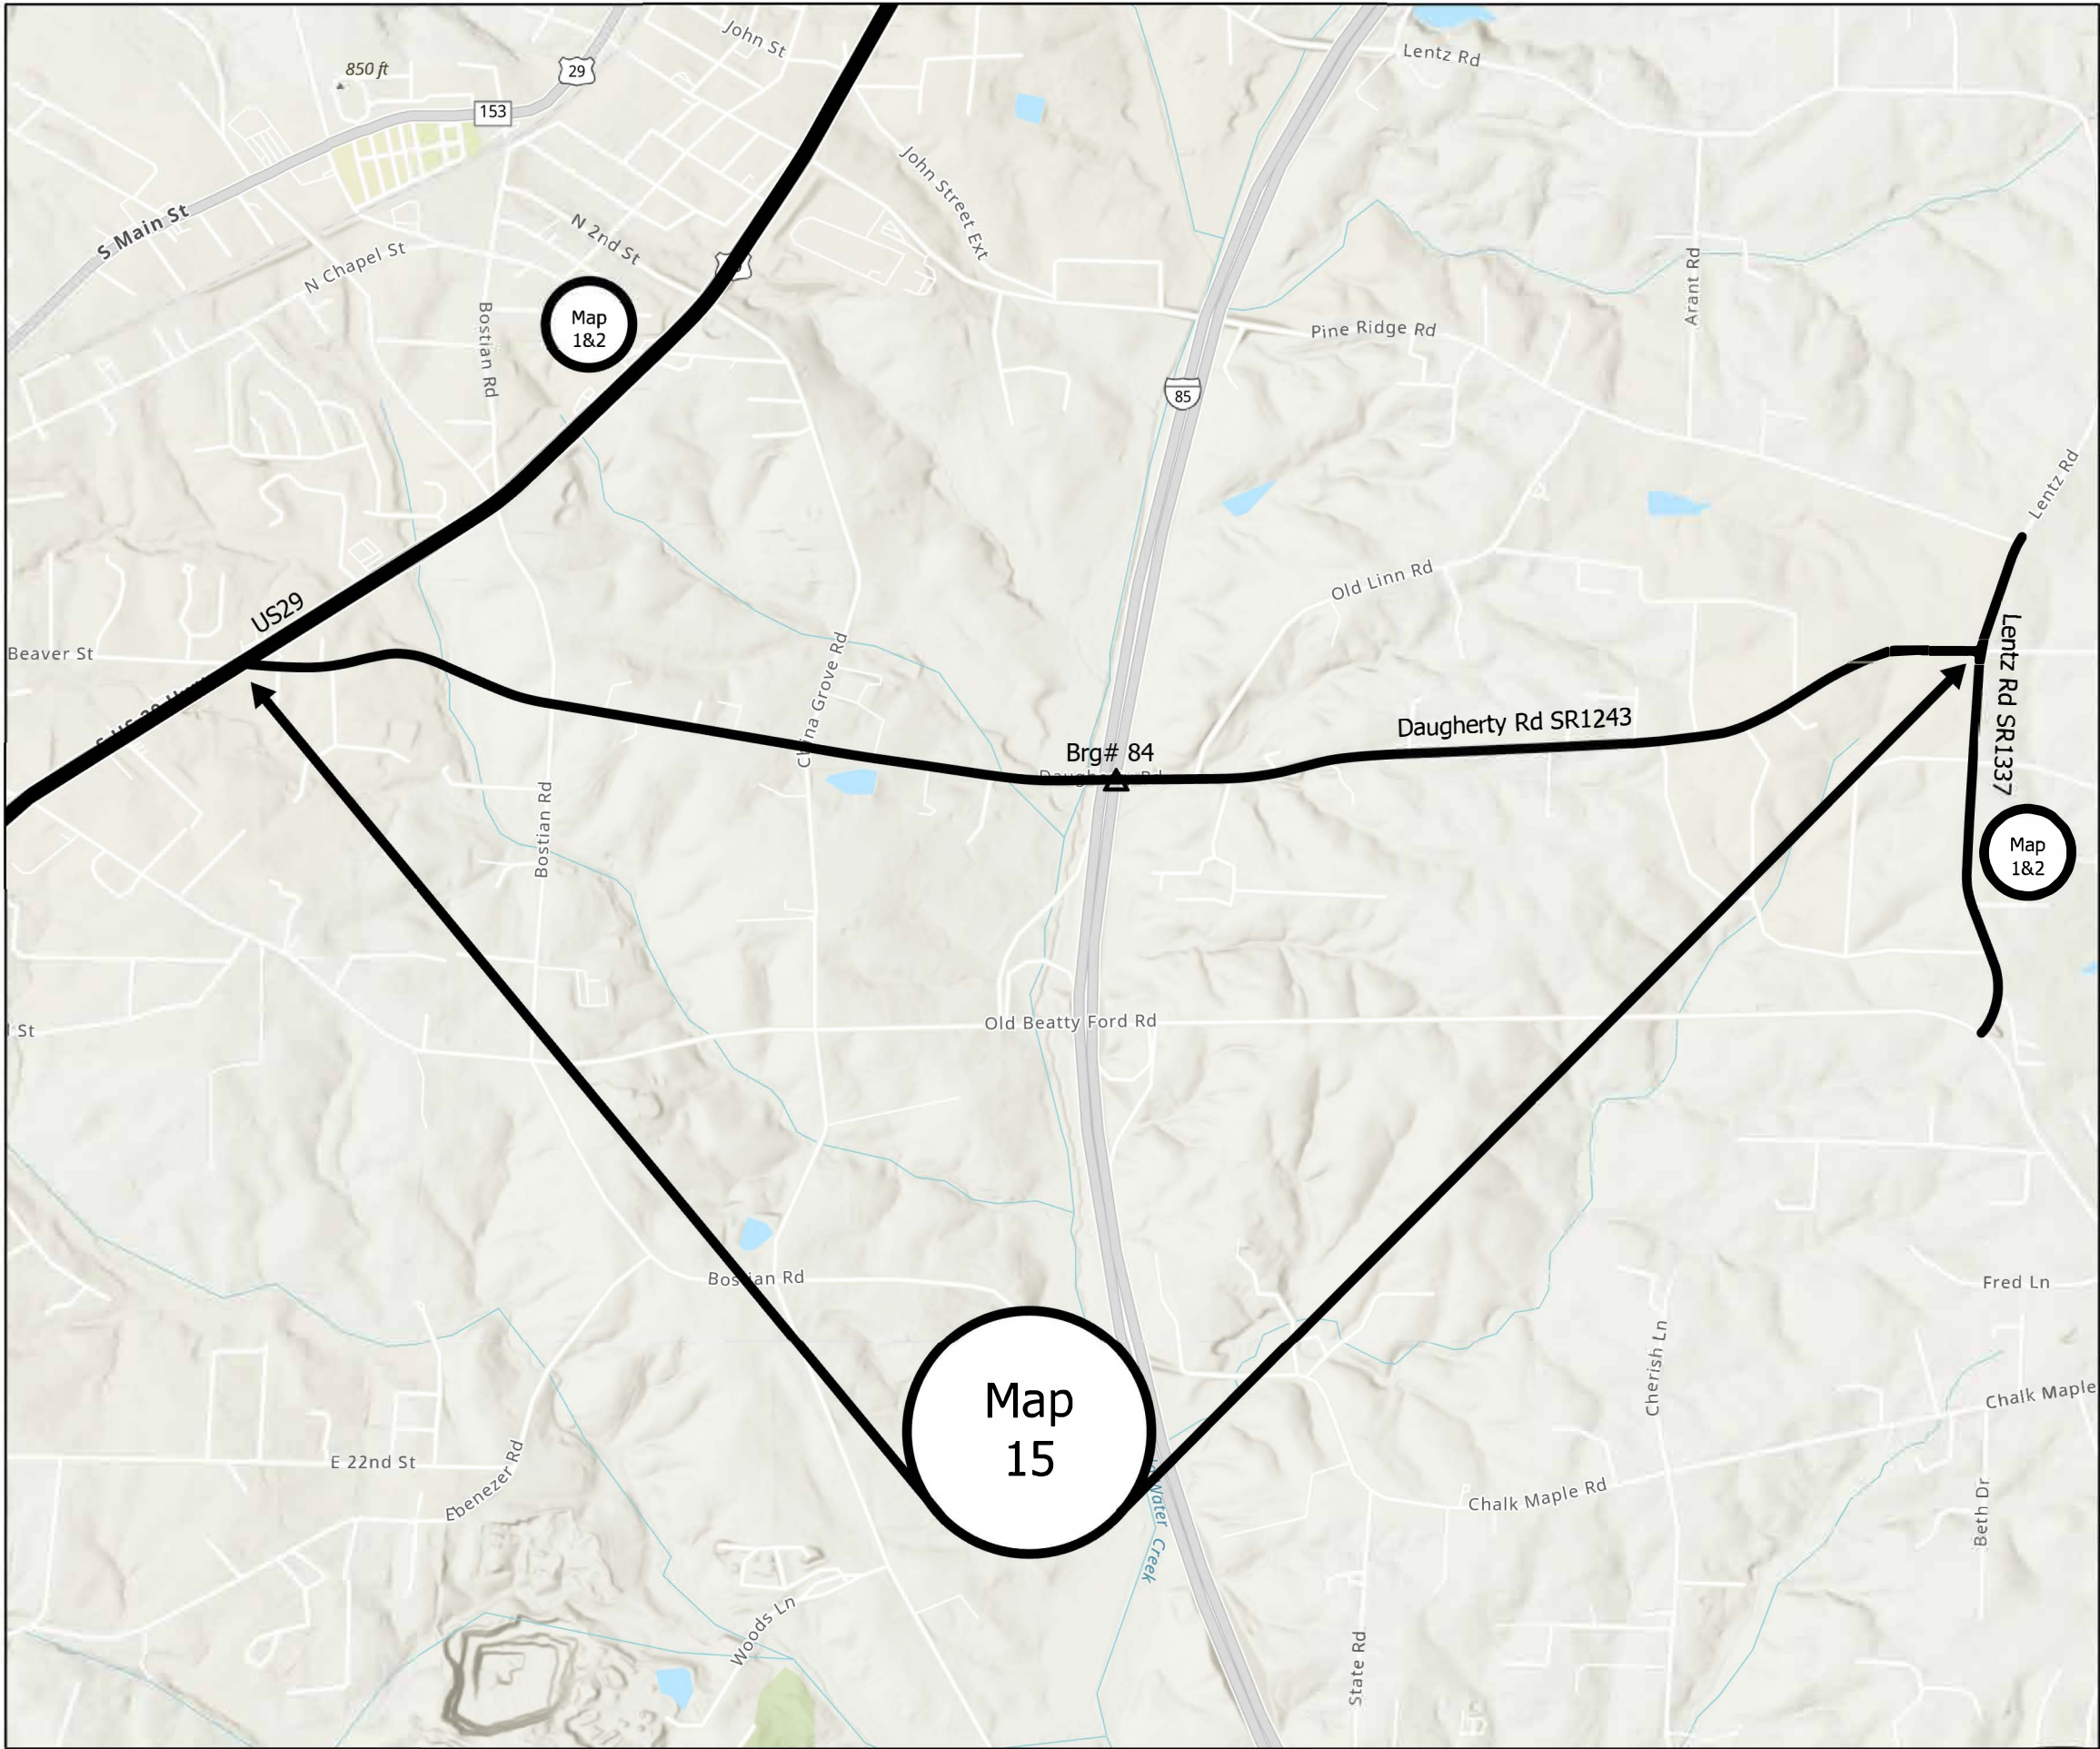

Legend

Rowan 2026

- Rowan
- Non-Public Schools <1 mi
- Public Schools <1 mi
- Bridges <100 ft