




**TYPICAL SECTION 1**  
MAP 1 US29  
MAP 2 US29

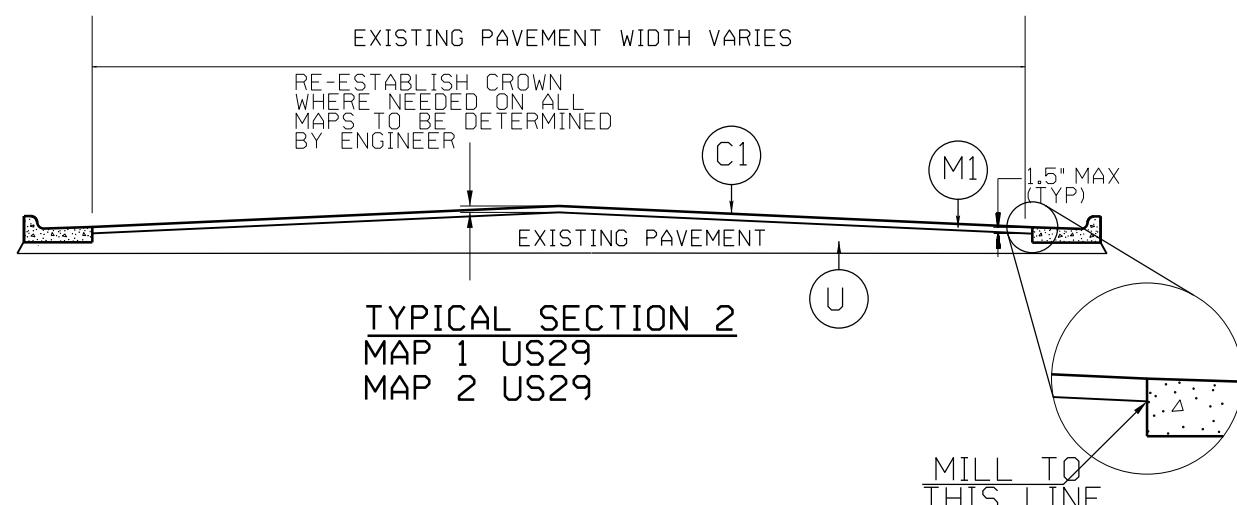


**TYPICAL SECTION 2**  
MAP 1 US29  
MAP 2 US29

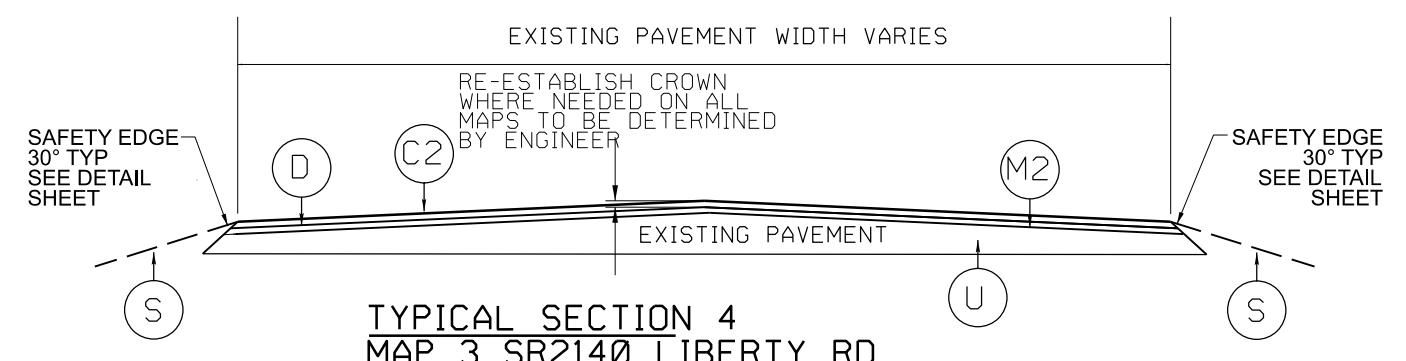

**TYPICAL SECTION 4**  
MAP 3 SR2140 LIBERTY RD

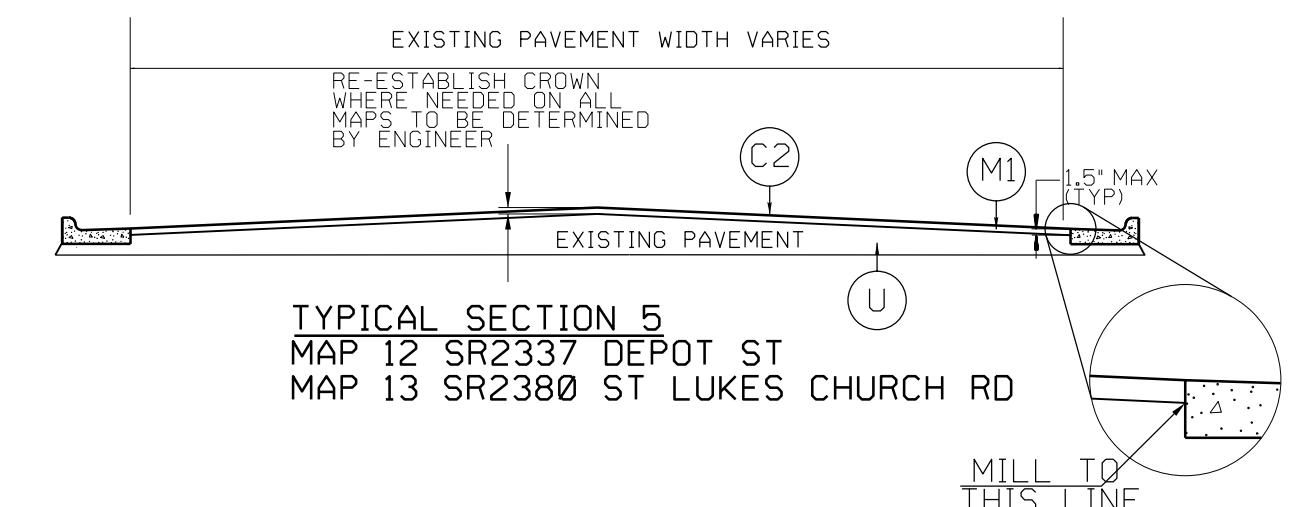

**TYPICAL SECTION 5**  
MAP 12 SR2337 DEPOT ST  
MAP 13 SR2380 ST LUKES CHURCH RD

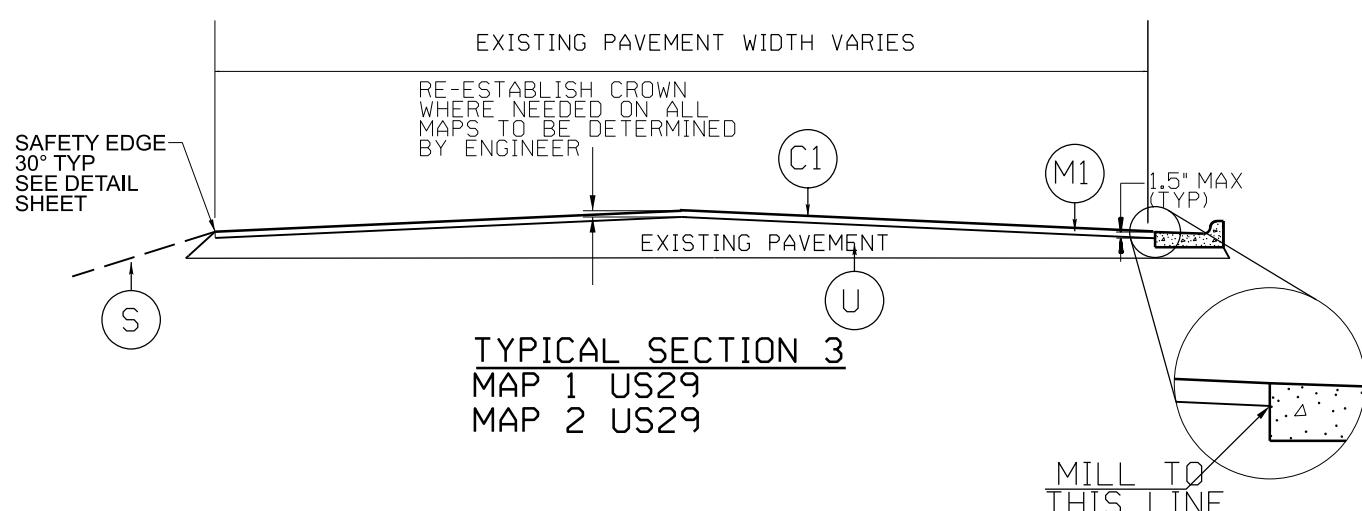

**TYPICAL SECTION 3**  
MAP 1 US29  
MAP 2 US29

PAVEMENT SCHEDULE	
C1	PROP. APPROX. 1 1/2" ASPHALT CONCRETE SURFACE COURSE, TYPE S9.5C, TO BE APPLIED AT AN AVERAGE RATE OF 168 LBS PER SQ YD.
C2	PROP. APPROX. 1 1/2" ASPHALT CONCRETE SURFACE COURSE, TYPE S9.5B, TO BE APPLIED AT AN AVERAGE RATE OF 165 LBS PER SQ YD.
D	APPROX. 2" ASPHALT CONCRETE INTERMEDIATE COURSE, TYPE I19.0C, AT A AVERAGE RATE OF 228 LBS PER SQ YD. LEVELING COURSE
F	ASPHALT SURFACE TREATMENT, MATCOAT, #67 STONE TO BE APPLIED AT AN AVERAGE OF 18 LBS/PER SQ YD. EMULSION RATE OF 0.38 GAL/PER SQ YD. ALL MATCOAT TO BE COVERED WITH ASPHALT CONCRETE SURFACE MIX BY END OF EACH WORK DAY
M1	MILL ASPHALT PAVEMENT, 1 1/2" DEPTH
M2	MILL ASPHALT PAVEMENT, 2" DEPTH
S	SHOULDER RECONSTRUCTION (SEE DETAIL)
U	EXISTING PAVEMENT