


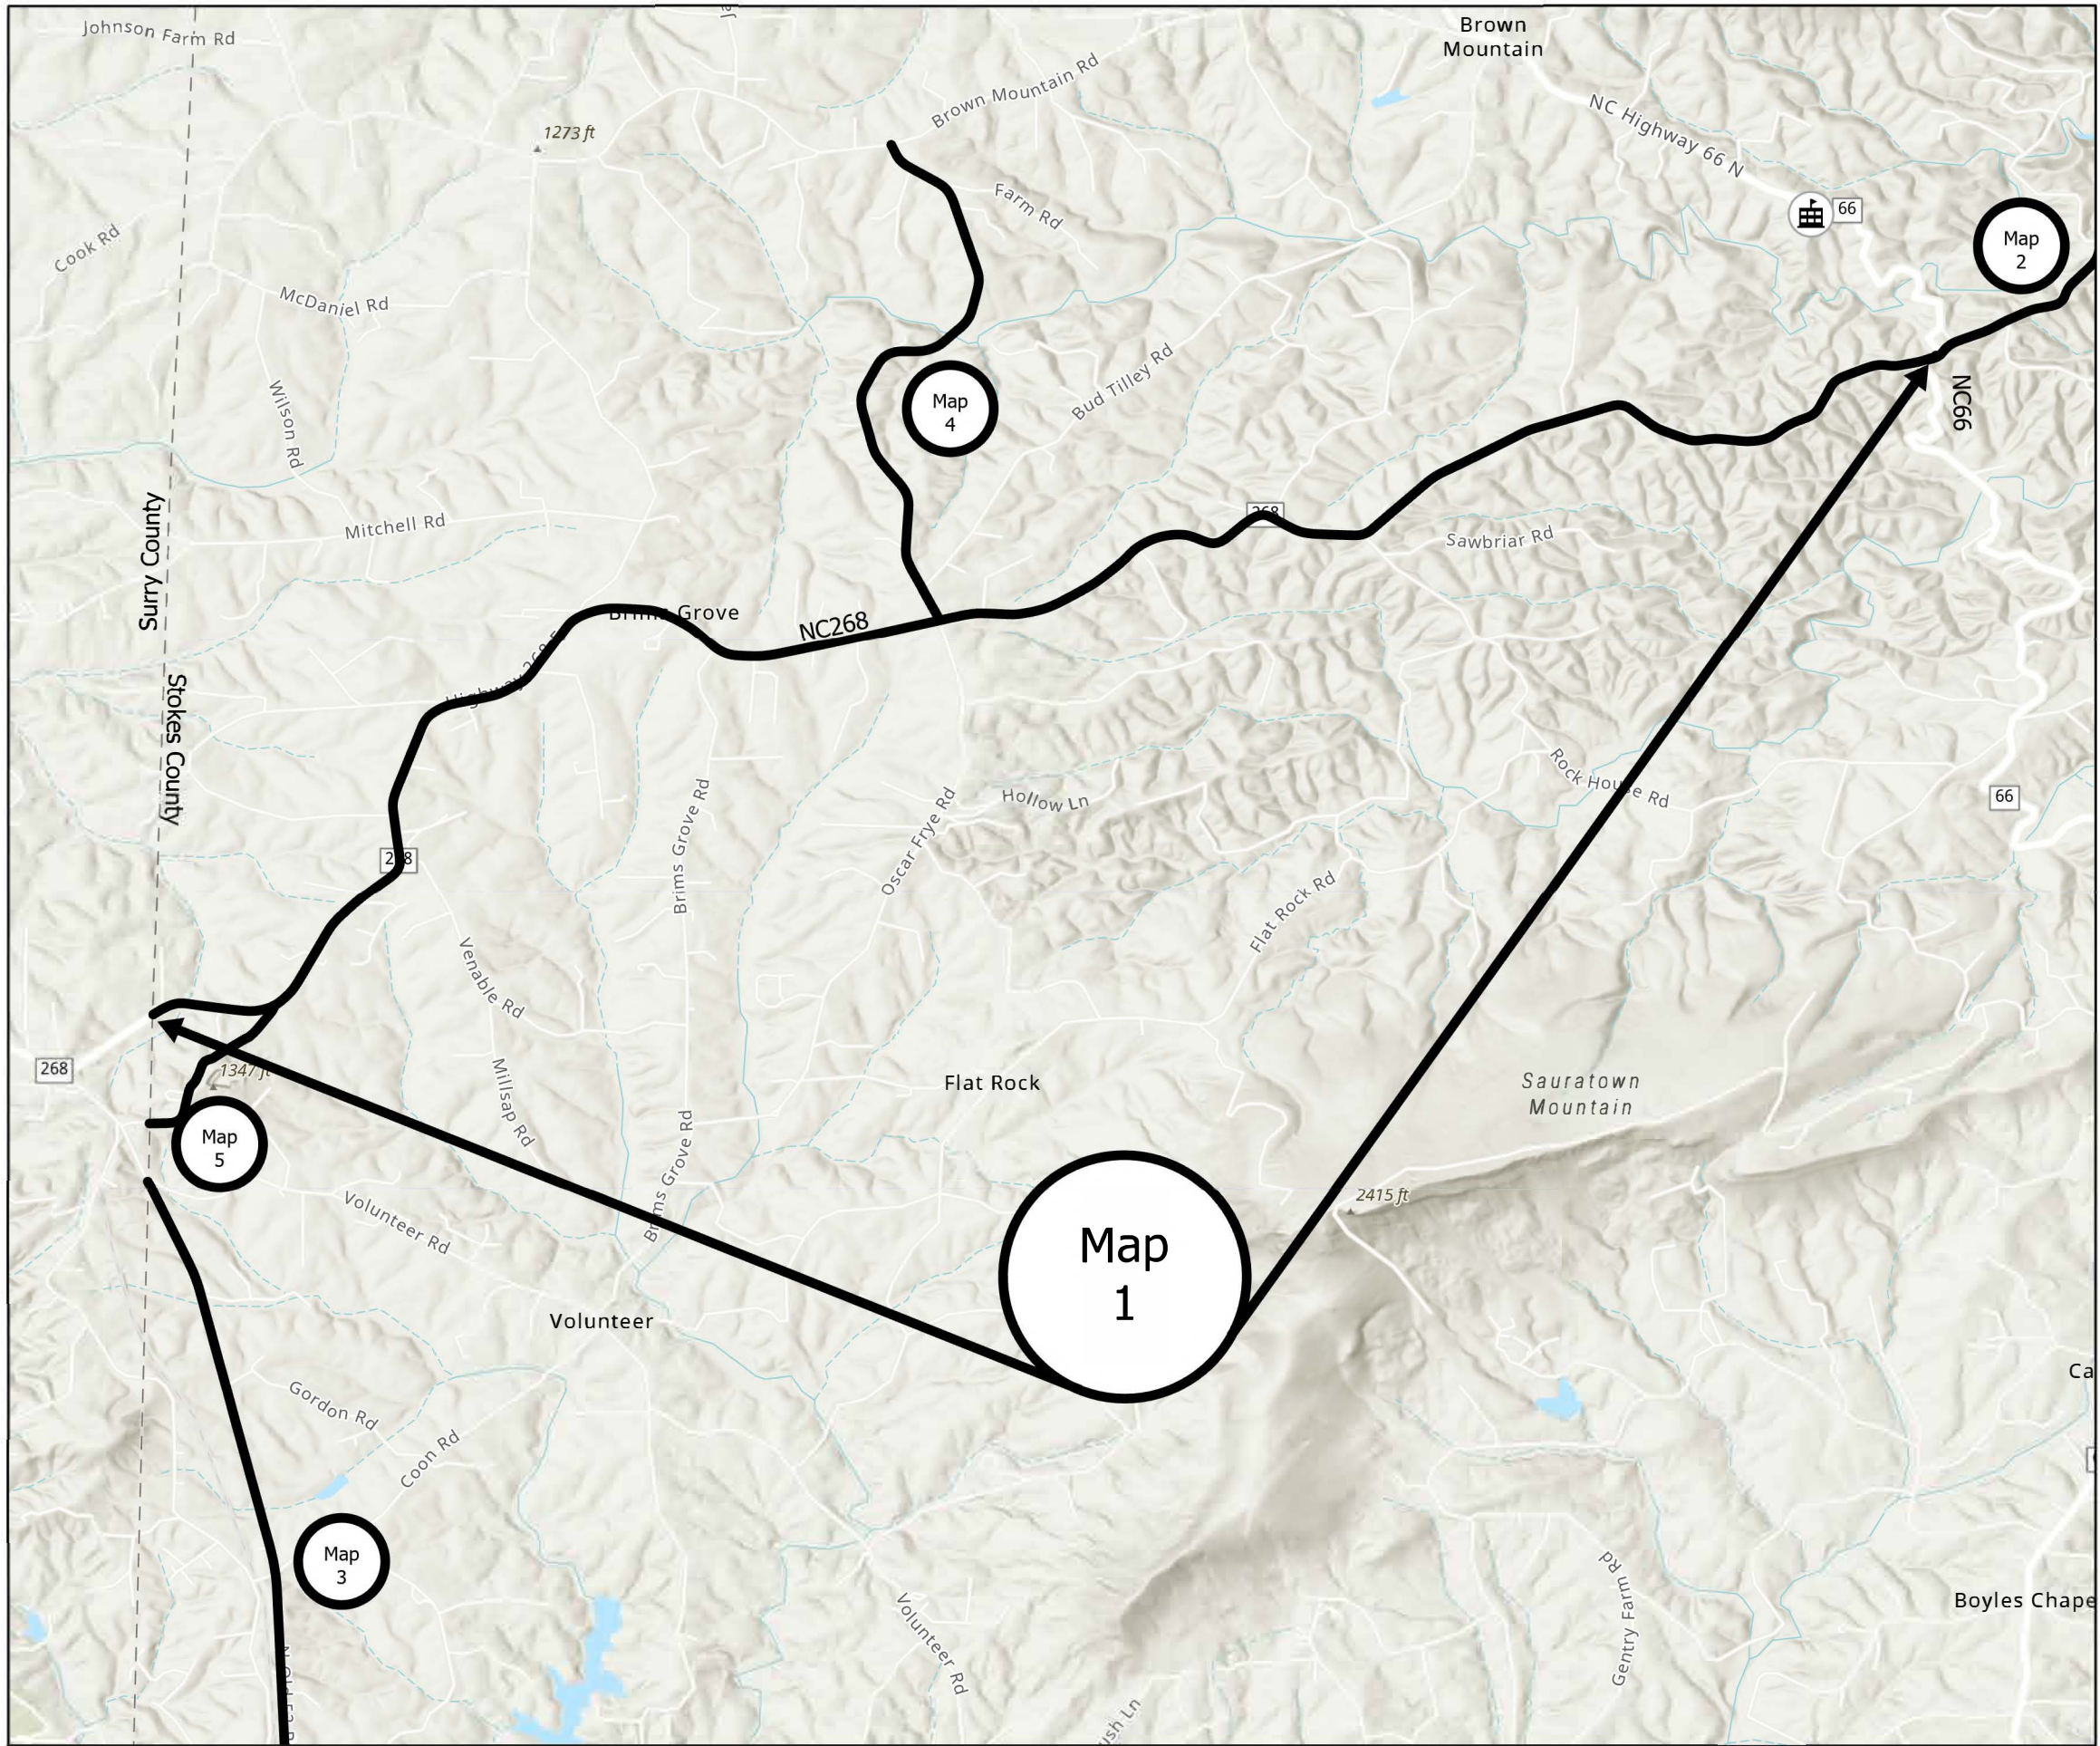

PROJECT REFERENCE NO.	SHEET NO.
2026CPT.09.09.10851 2026CPT.09.10.20851	2

Map 1 NC268 from Surry County line to
NC66, see sheet #4
Mill 1 1/2" entire width
Pave 1 1/2" S9.5B

Legend

Stokes 2026

- Stokes_2026
- Public Schools <1 mi
- Bridges <100 ft

