


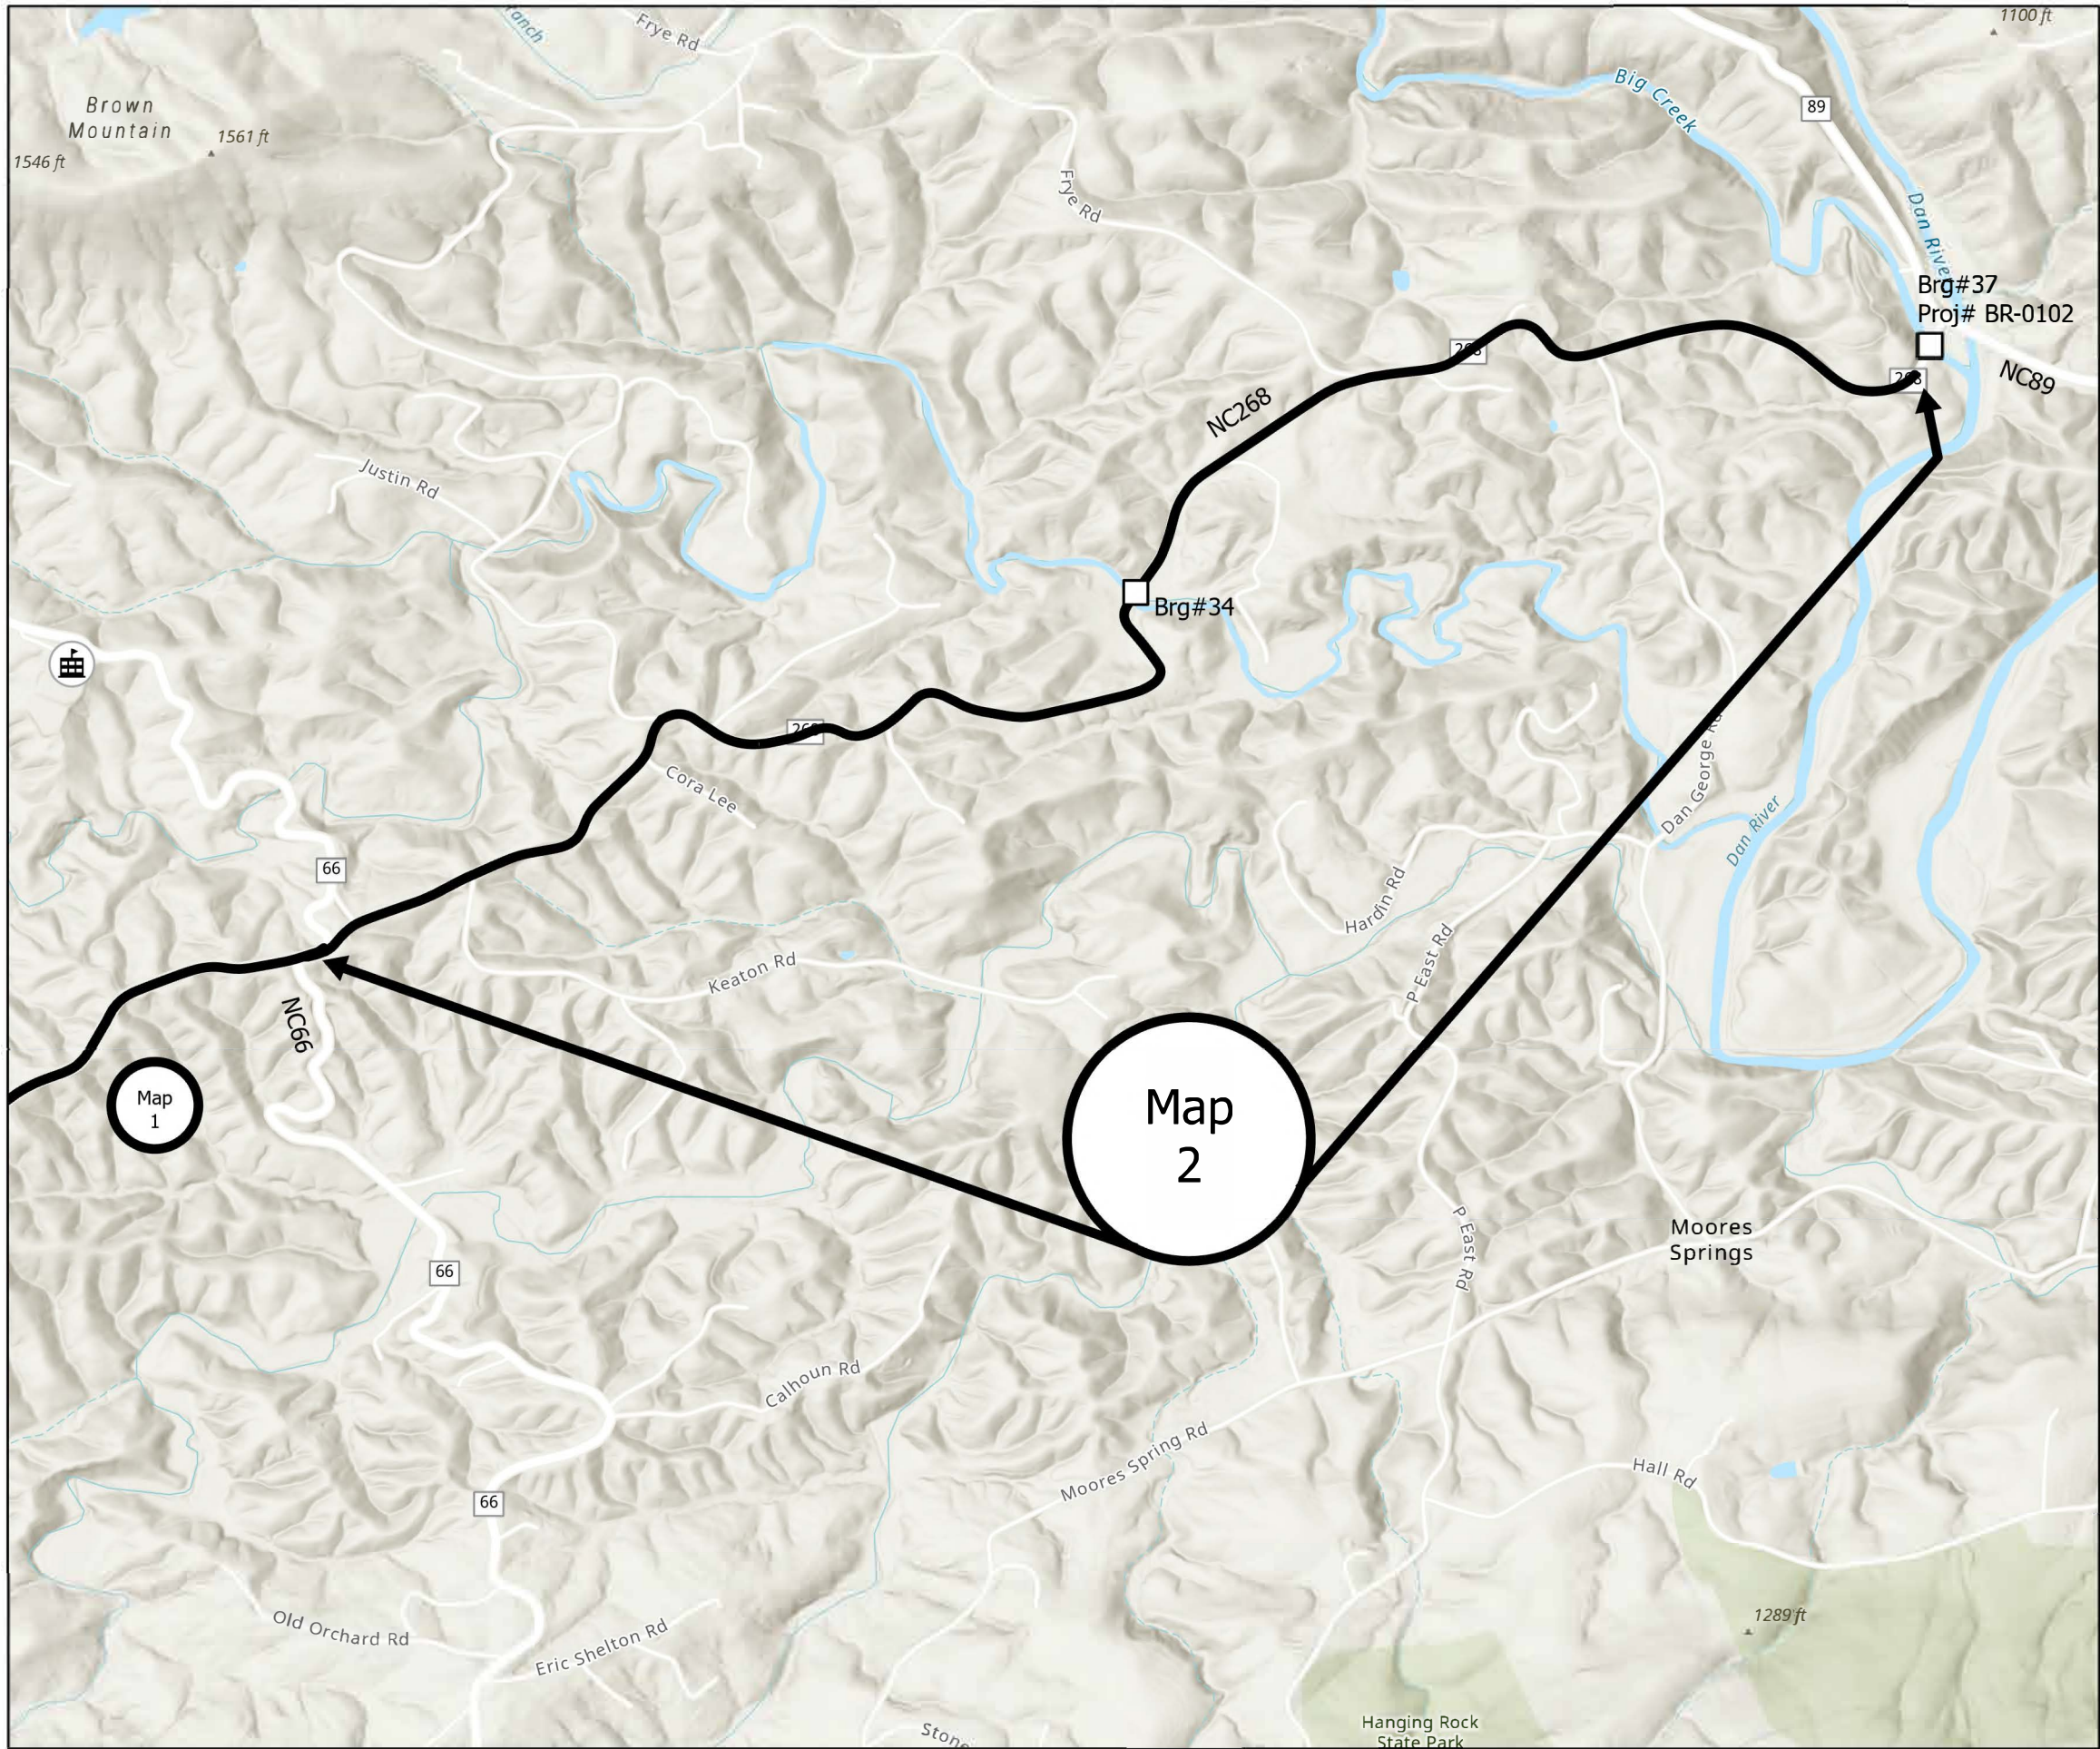

PROJECT REFERENCE NO.	SHEET NO.
2026CPT.09.09.10851 2026CPT.09.10.20851	3

Map 2 NC268 from NC66, see sheet#4,
to Proj# BR-0101 Limits at NC89
Mill 0-1 1/2" incidental mill
beginning,end and at all SR
intersections including Brg# 34
Pave 1 1/2" S9.5B

Legend

Stokes 2026

Stokes_2026

Public Schools <1 mi

Bridges <100 ft



STOKES COUNTY
NORTH CAROLINA