


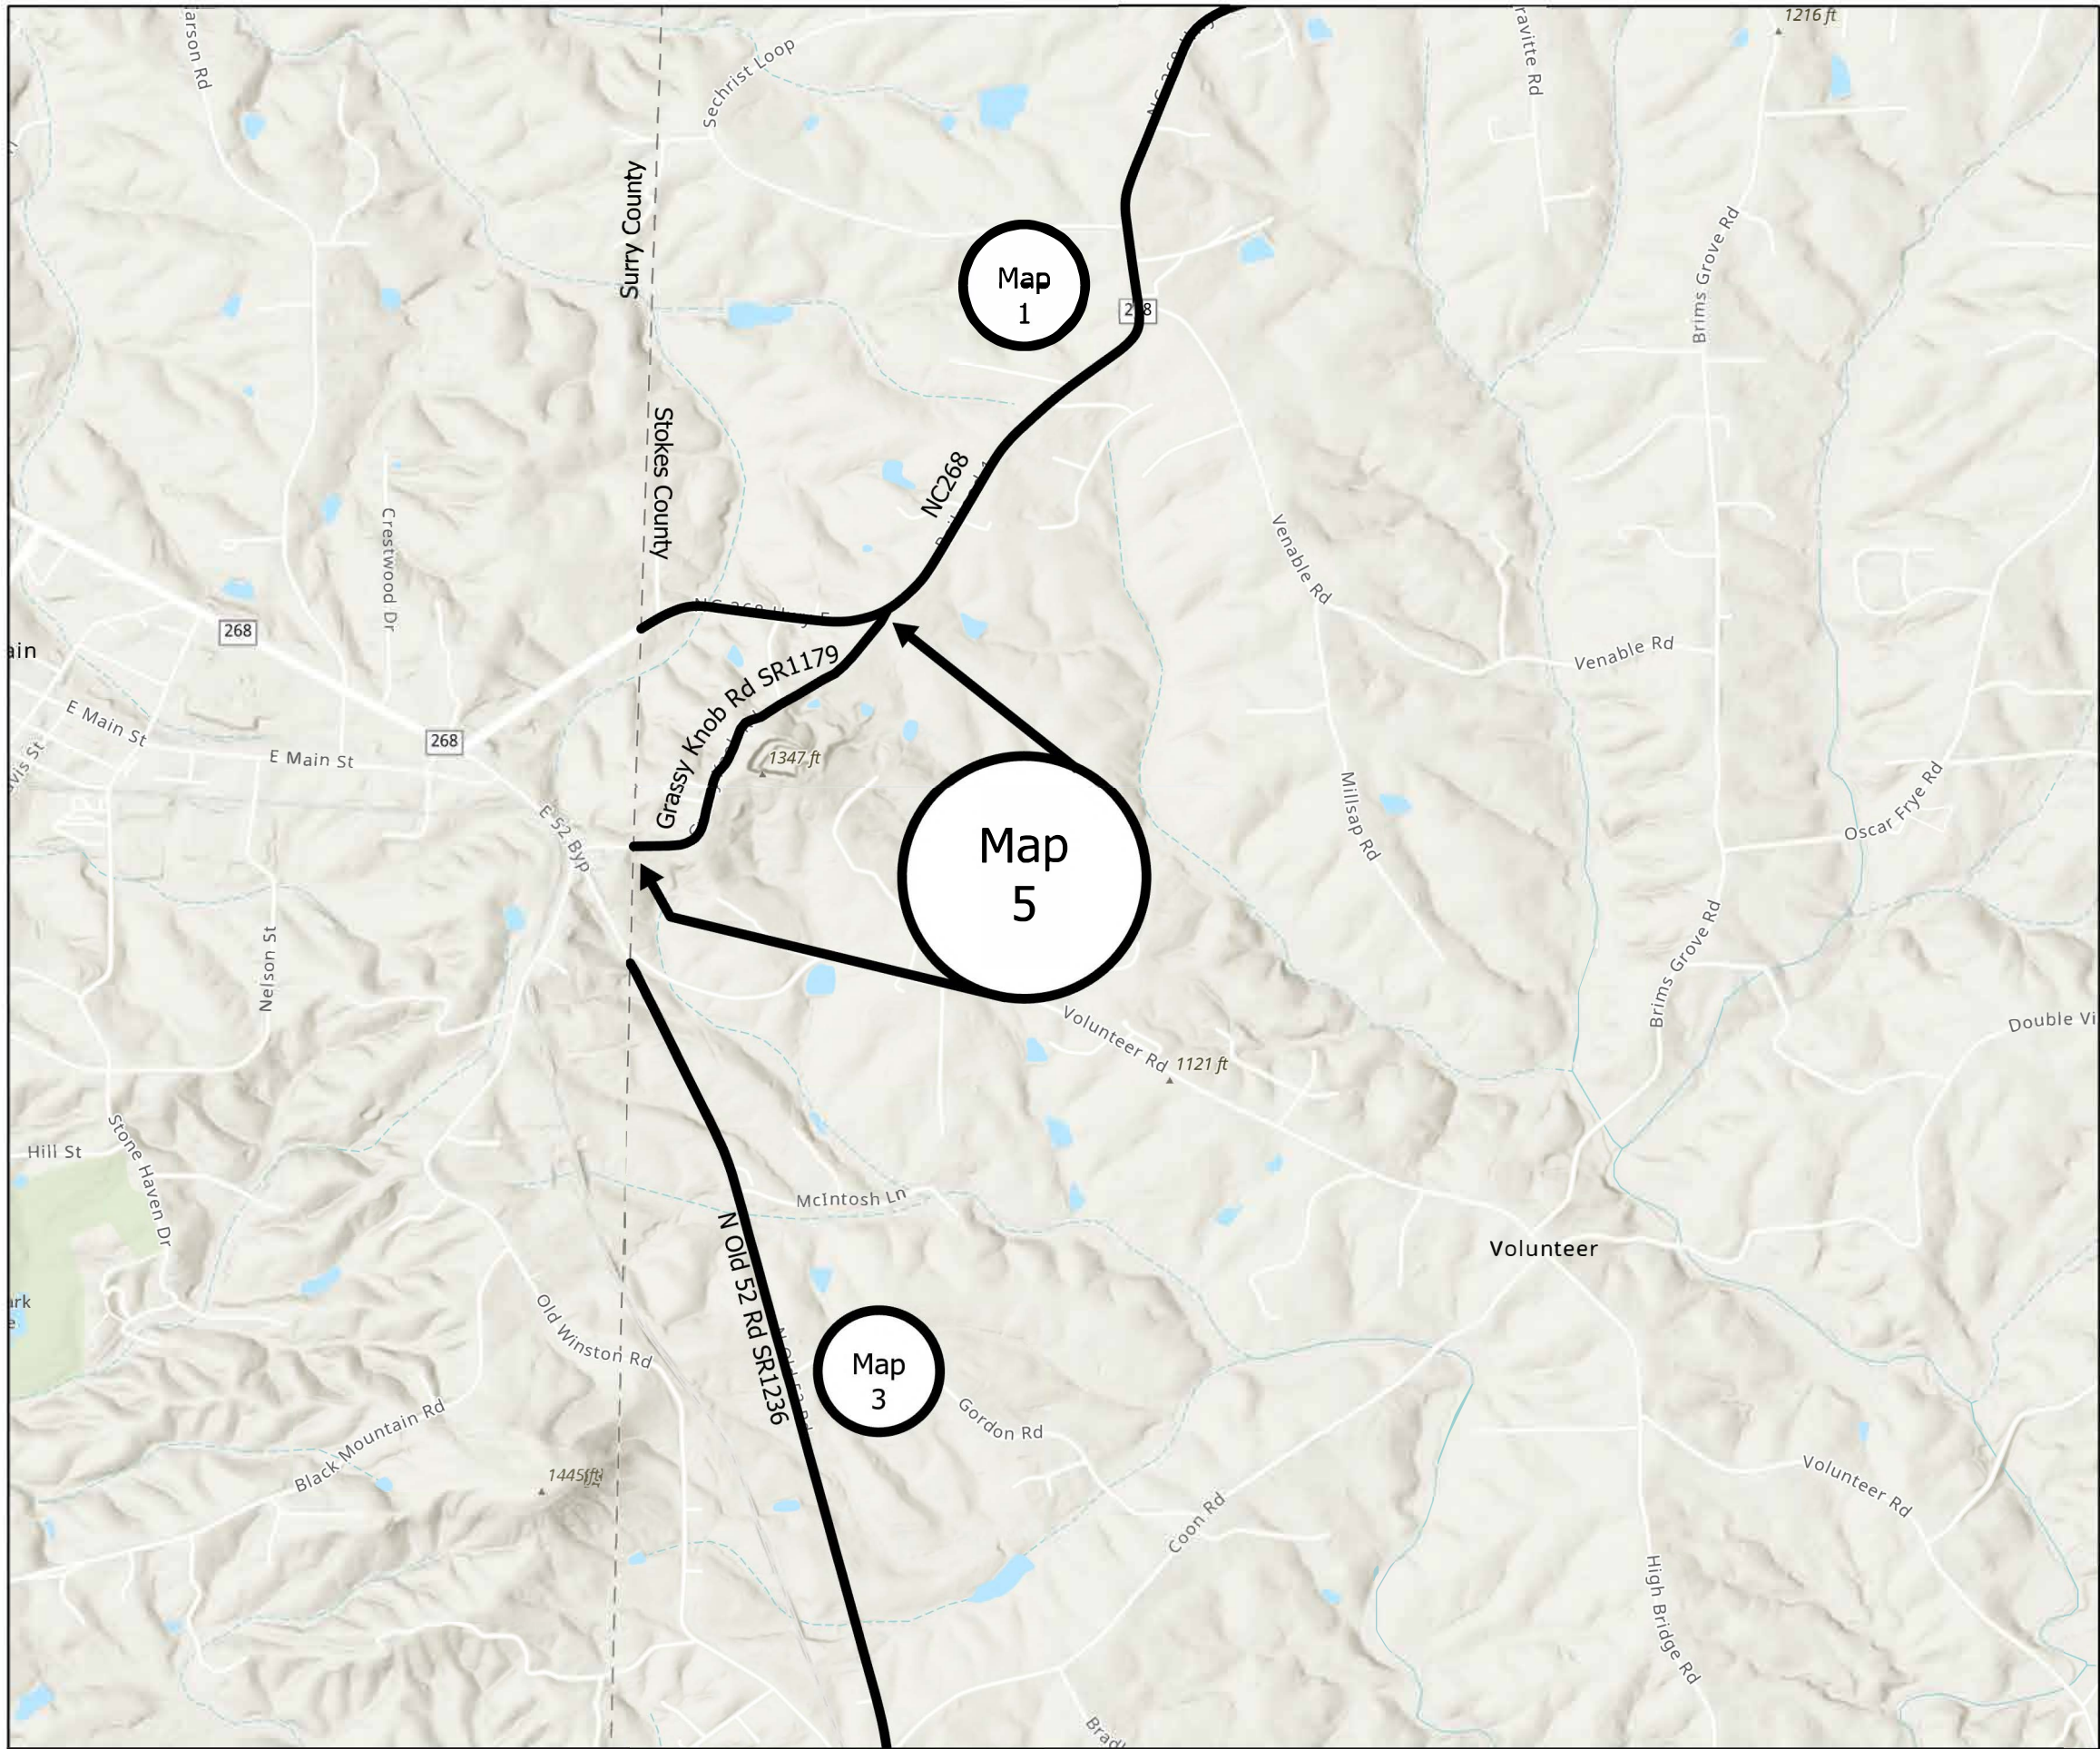

PROJECT REFERENCE NO.	SHEET NO.
2026CPT.09.09.10851 2026CPT.09.10.20851	7

Map 5 SR1179 Grassy Knob Rd from
NC268 to Surry County line
Mill 0-1 1/2" incidental milling
beginning, end and at all SR
intersections
Pave S9.5B approximate average of
2" (place asphalt 2 1/2" in center and
1 1/2" along the edge to build crown)

Legend

Stokes 2026

- Stokes_2026
- Public Schools <1 mi
- Bridges <100 ft

