


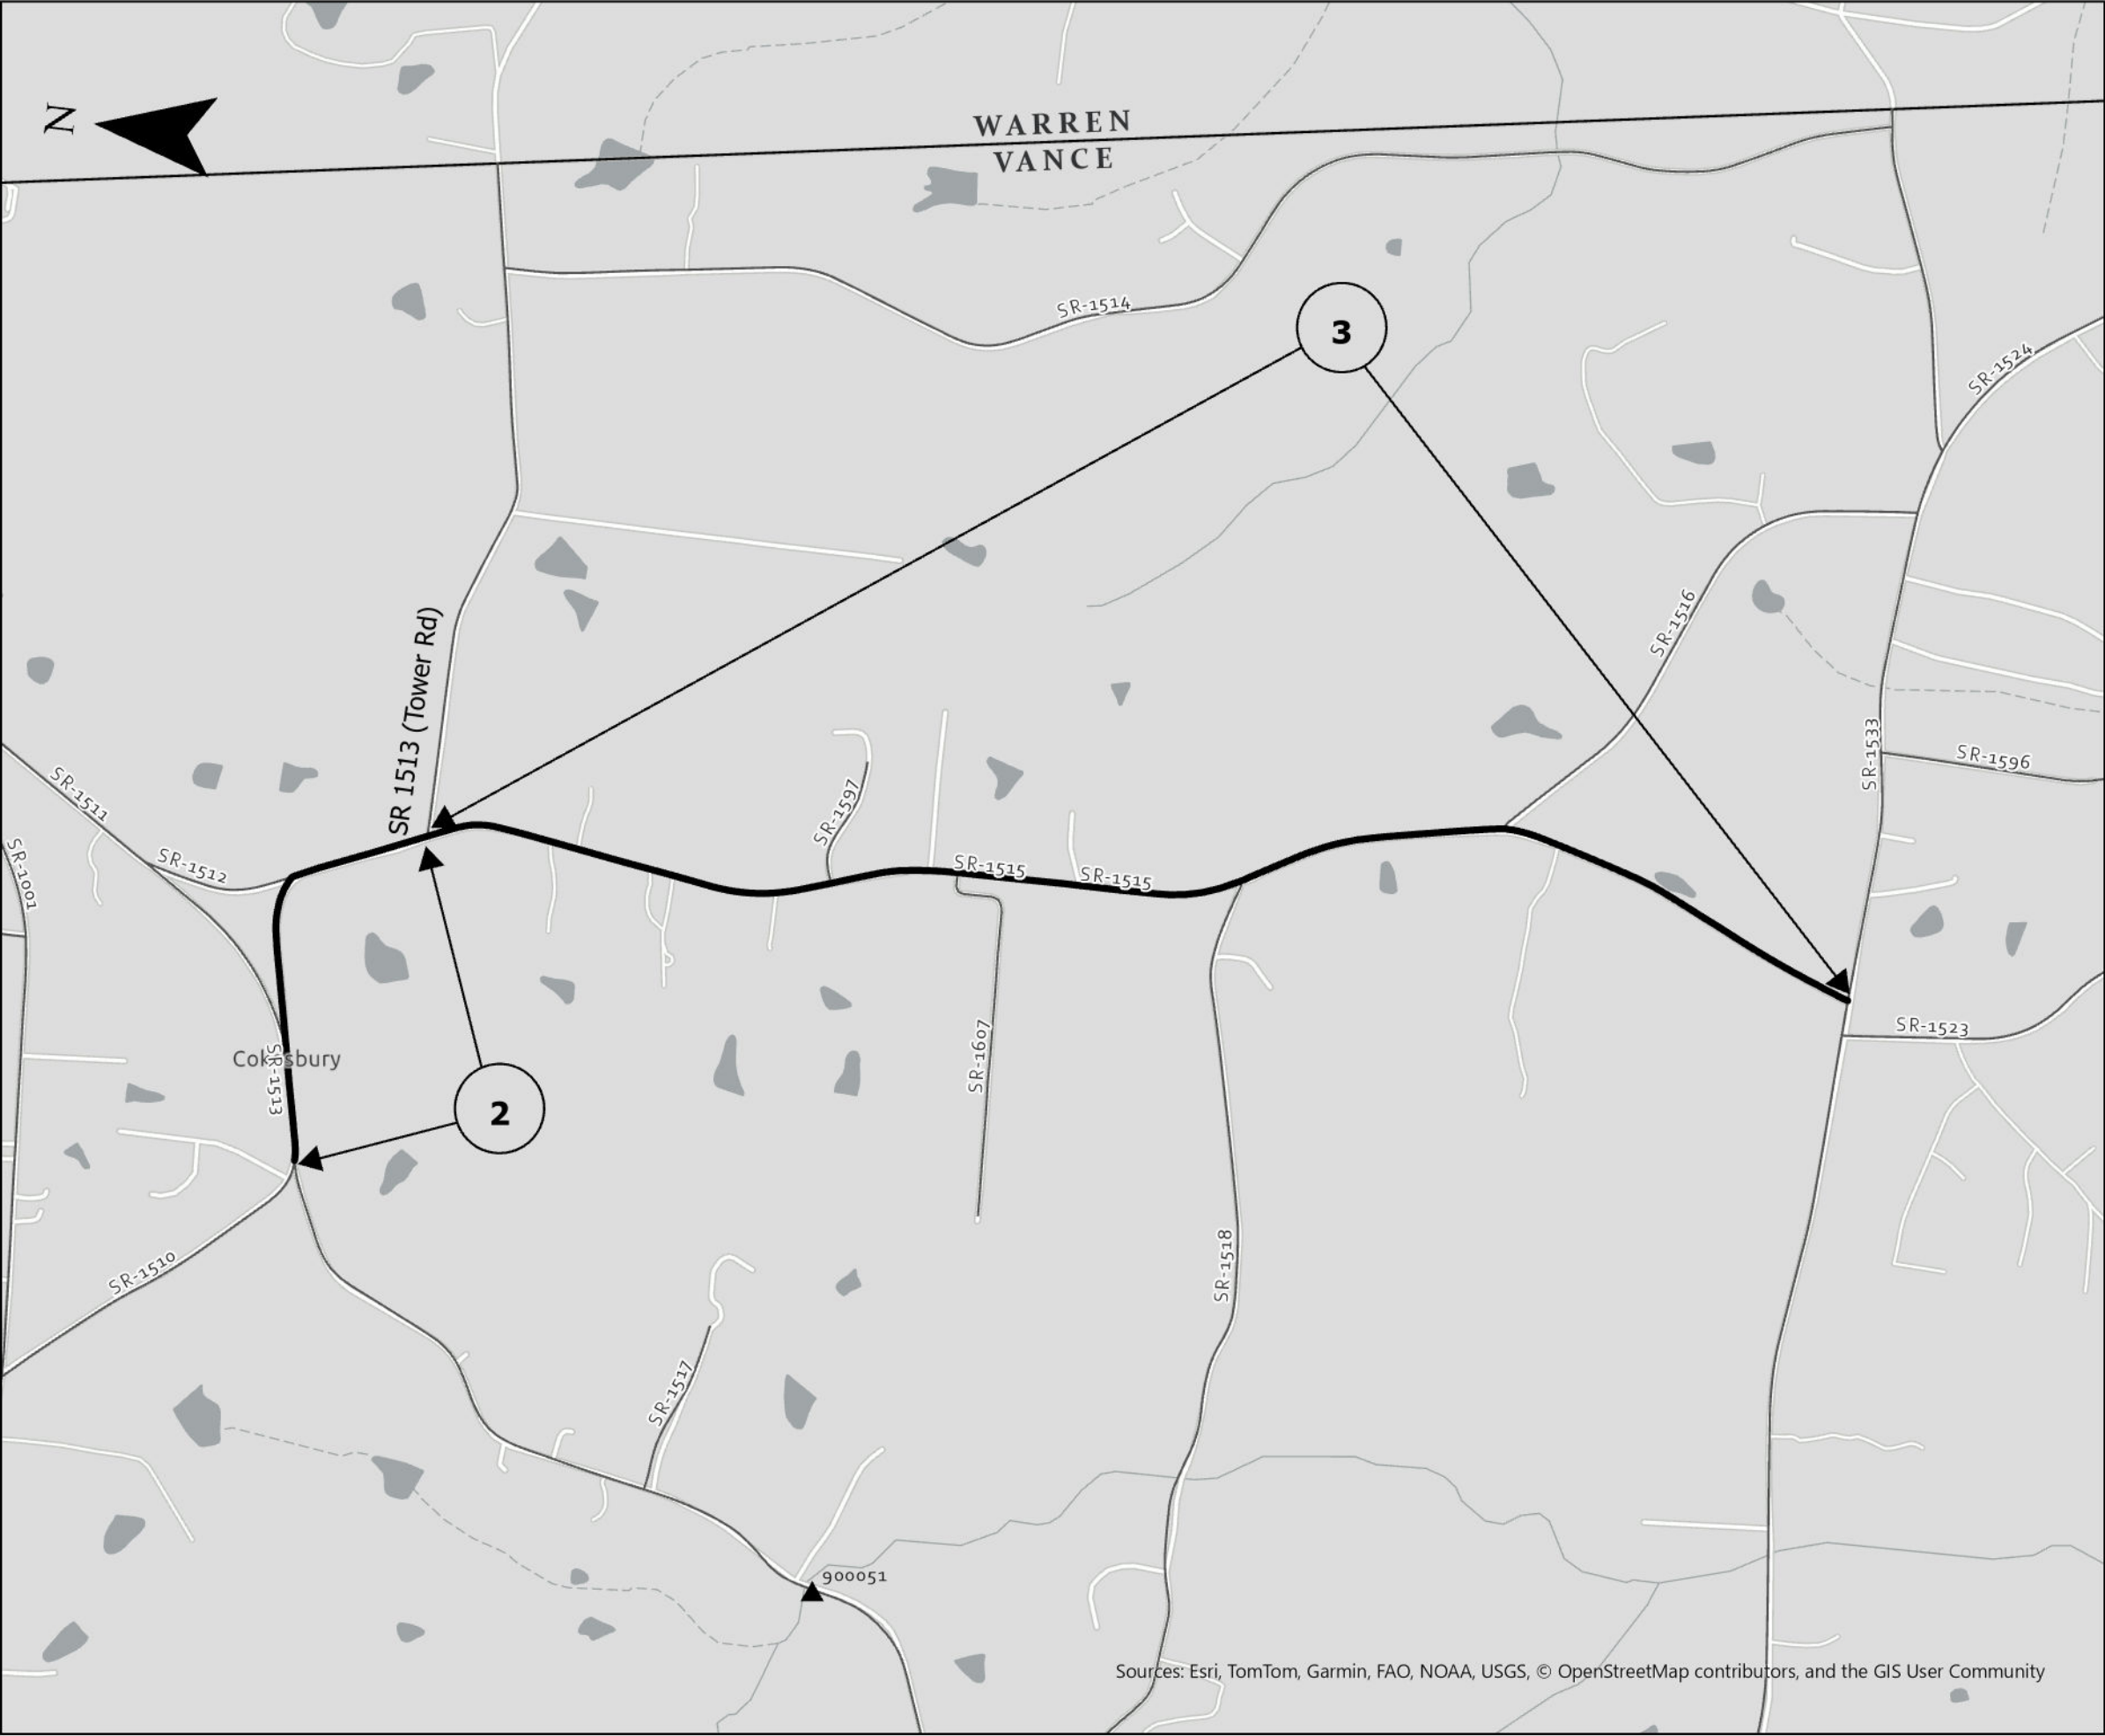

2027 Vance	
PROJECT REFERENCE NO.	SHEET NO.
2026CPT.05.12.10911.1, 2026CPT.05.12.20911.1, 2026CPT.05.12.20912.1	2

Map 2: SR 1513 (South Cokesbury Rd)
From: SR 1513 (Tower Rd)
To: SR 1510 (N Cokesbury Rd)

Map 3: SR 1515 (S Cokesbury Rd)
From: SR 1513 (Tower Rd)
To: SR 1533 (Vicksboro Rd)