



11/2/2025
R:\Traffic\Pavement Marking\HL-0033.SDU.PMP_03.dgn
User:ctfarrell

MATCHLINE -L- STA. 25+50
SEE SHEET PMP-2

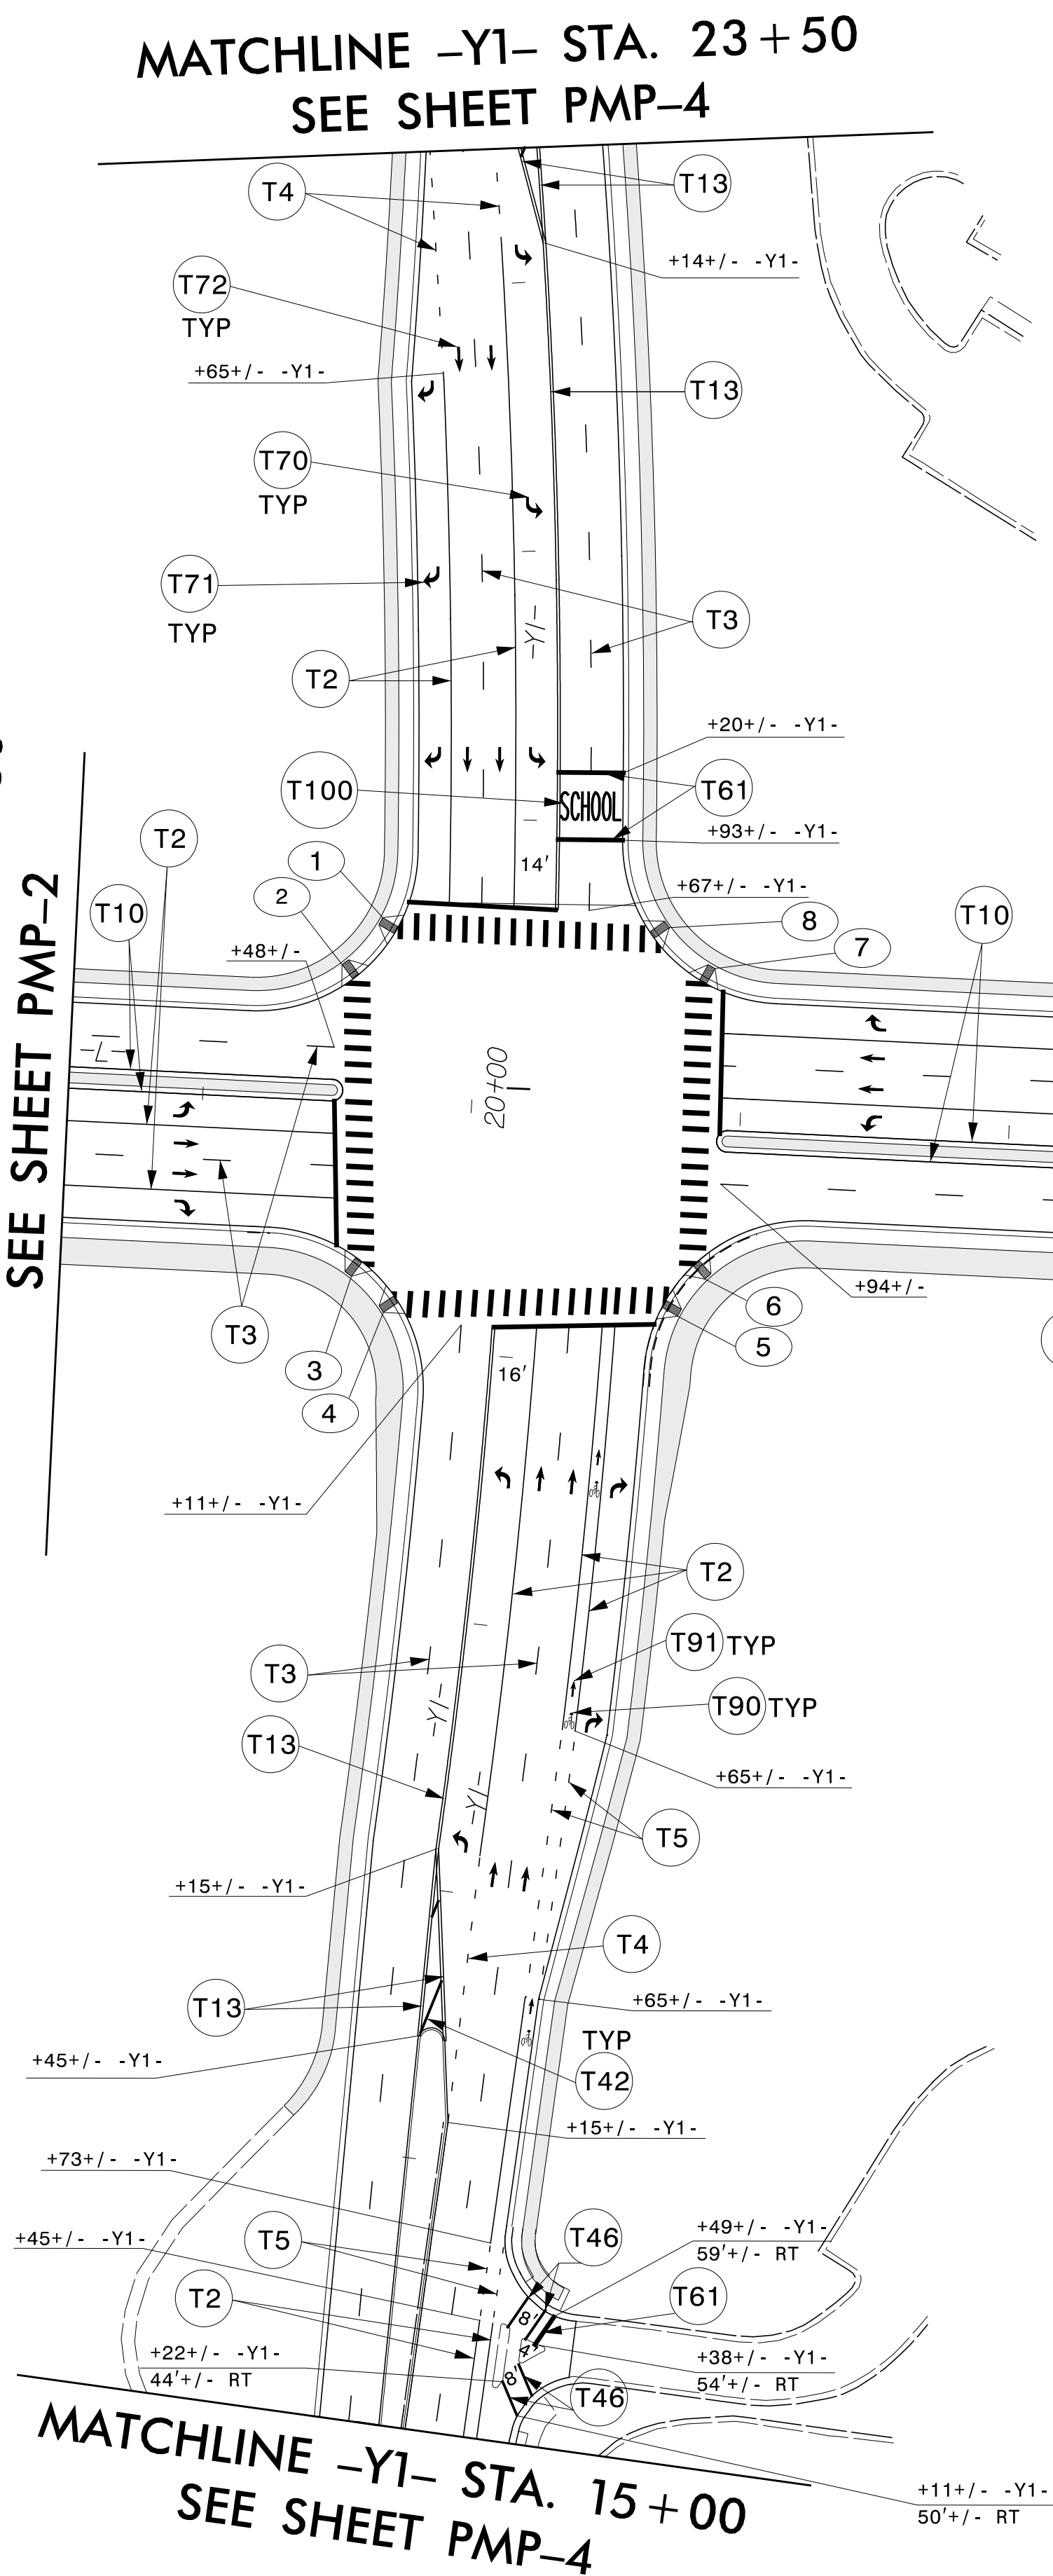

CURB RAMP LOCATIONS (STANDARD)

- 1 -Y1- STA 20+60+/- / 51'+/- LT
- 2 -L- STA 26+55+/- / 49'+/- LT
- 3 -L- STA 26+62+/- / 57'+/- RT
- 4 -Y1- STA 19+17+/- / 43'+/- LT
- 5 -Y1- STA 19+25+/- / 55'+/- RT
- 6 -L- STA 27+85+/- / 53'+/- RT
- 7 -L- STA 27+82.+/- / 54'+/- LT
- 8 -Y1- STA 20+57+/- / 45'+/- RT
- 9 -L- STA 35+72+/- / 45'+/- LT
- 10 -L- STA 35+74+/- / 59'+/- RT

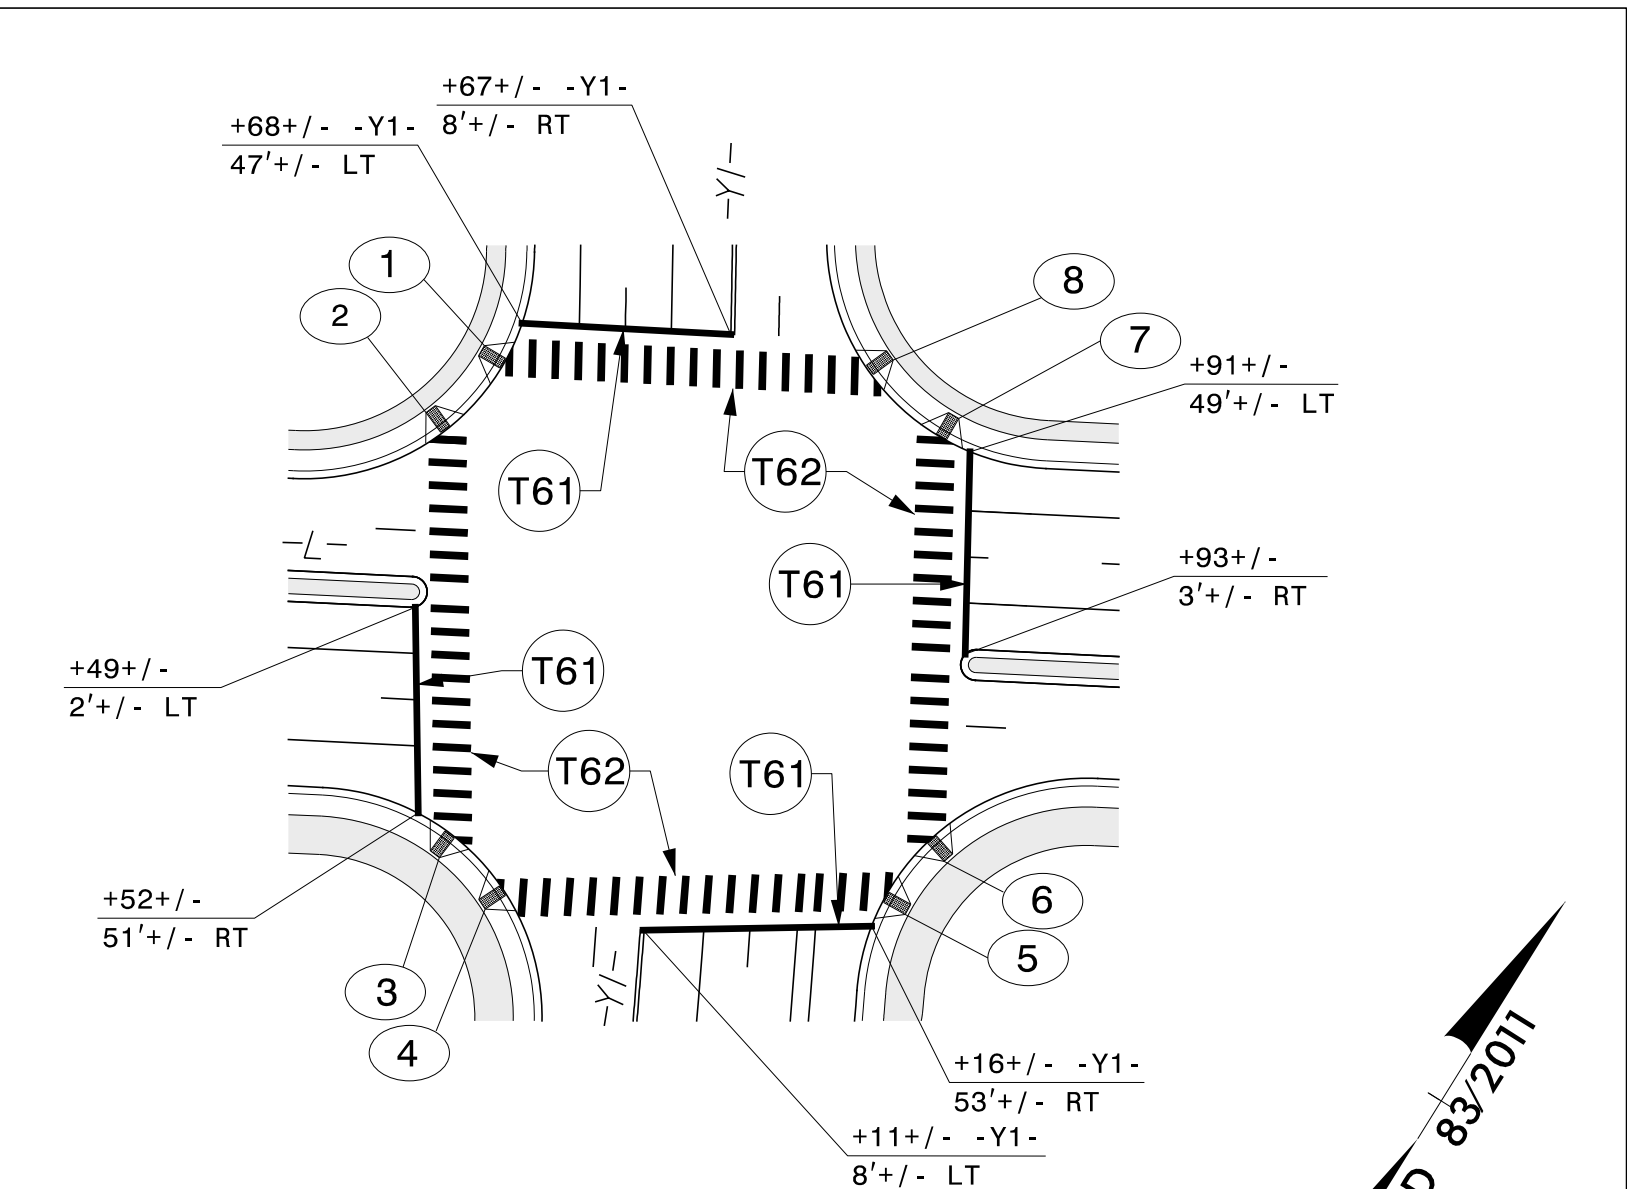

STANDARD CURB RAMP, SEE
RSD 848.06, SHEET 1 OF 5

CROSSWALK & STOP BAR LOCATIONS

MATCHLINE -Y2- STA. 16+00
SEE SHEET PMP-5

NOTES:
12' LANES UNLESS OTHERWISE NOTED.
STA. BASED ON -L- UNLESS OTHERWISE NOTED.

PAVEMENT MARKING DETAIL

TIP NO. HL-0033	SHEET NO. PMP-3
APPROVED:  12/23/2025	
DATE: 12/23/2025	
SEAL 	
DOCUMENT NOT CONSIDERED FINAL UNLESS ALL SIGNATURES COMPLETED	
 H. W. LOCHNER, INC. 2840 PLAZA PLACE, SUITE 202 RALEIGH, NC 27612 (919) 571-7111 NC License Number F-0159	