


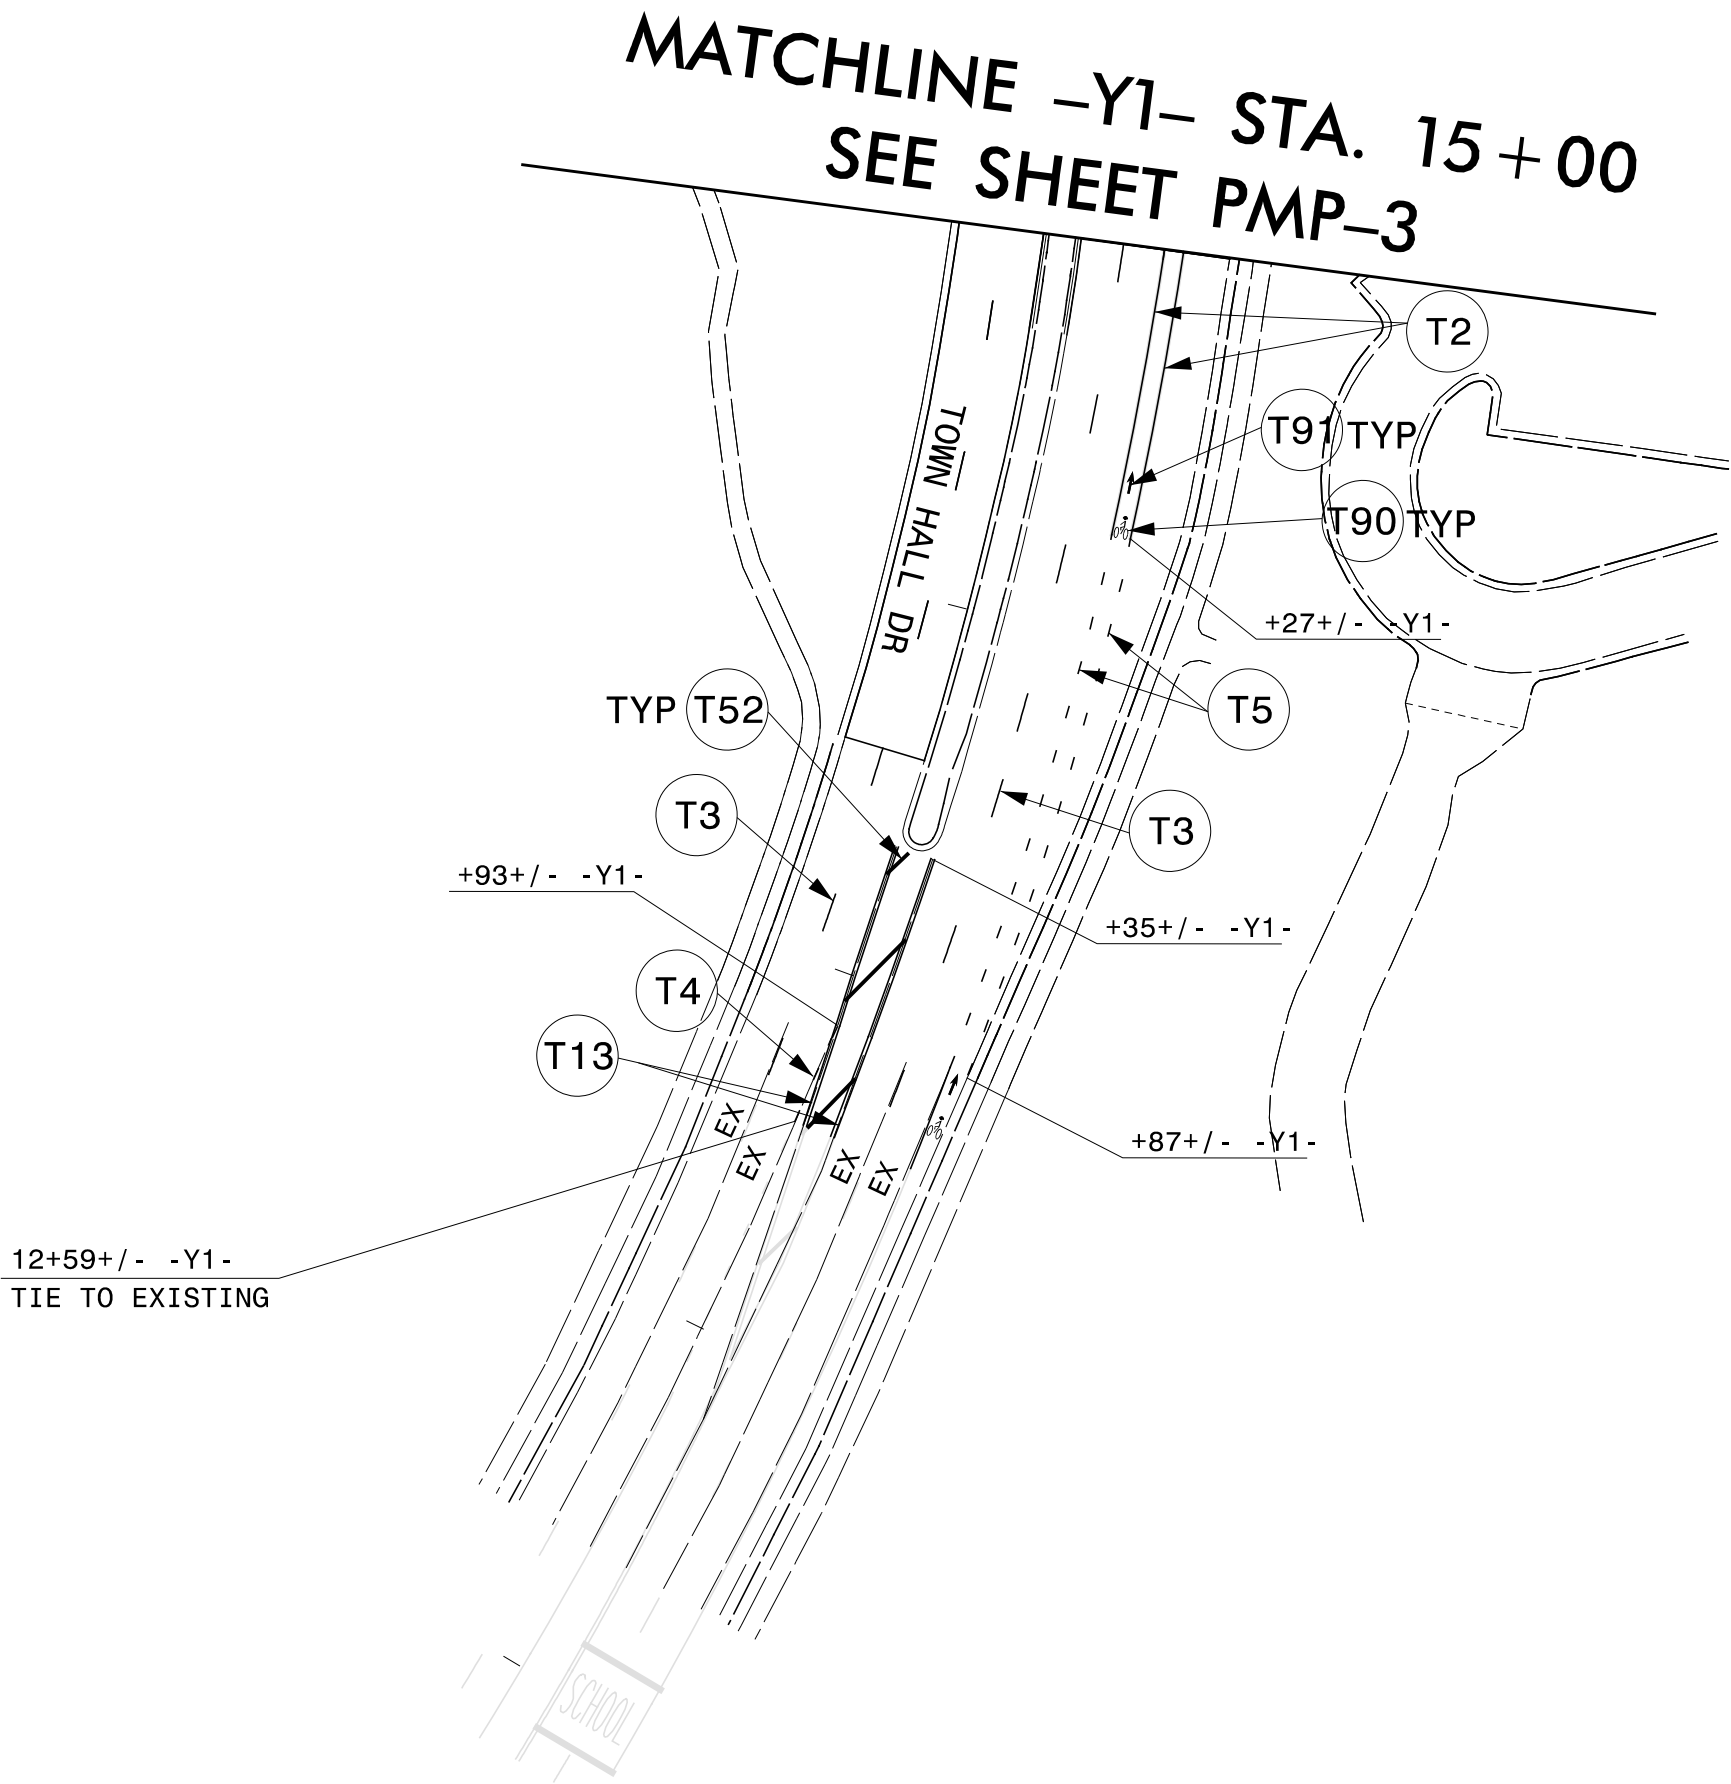


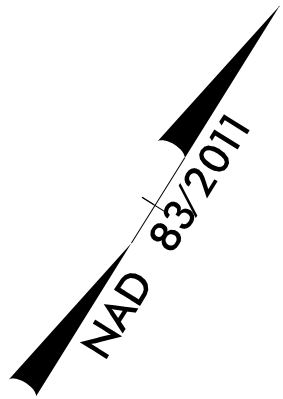

NOTES:
12' LANES UNLESS OTHERWISE NOTED.
STA. BASED ON -L- UNLESS OTHERWISE NOTED.
APPLY PERMANENT PAVEMENT MARKINGS TO THE LIMITS OF THE MILL AND FILL OPERATION ON TOWN HALL DRIVE.

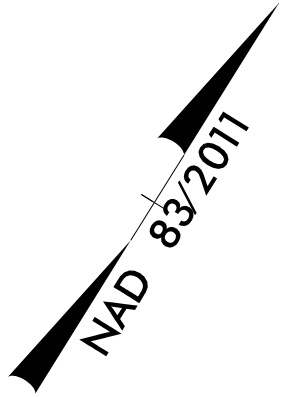

*RETAIN EXISTING CURB RAMPS

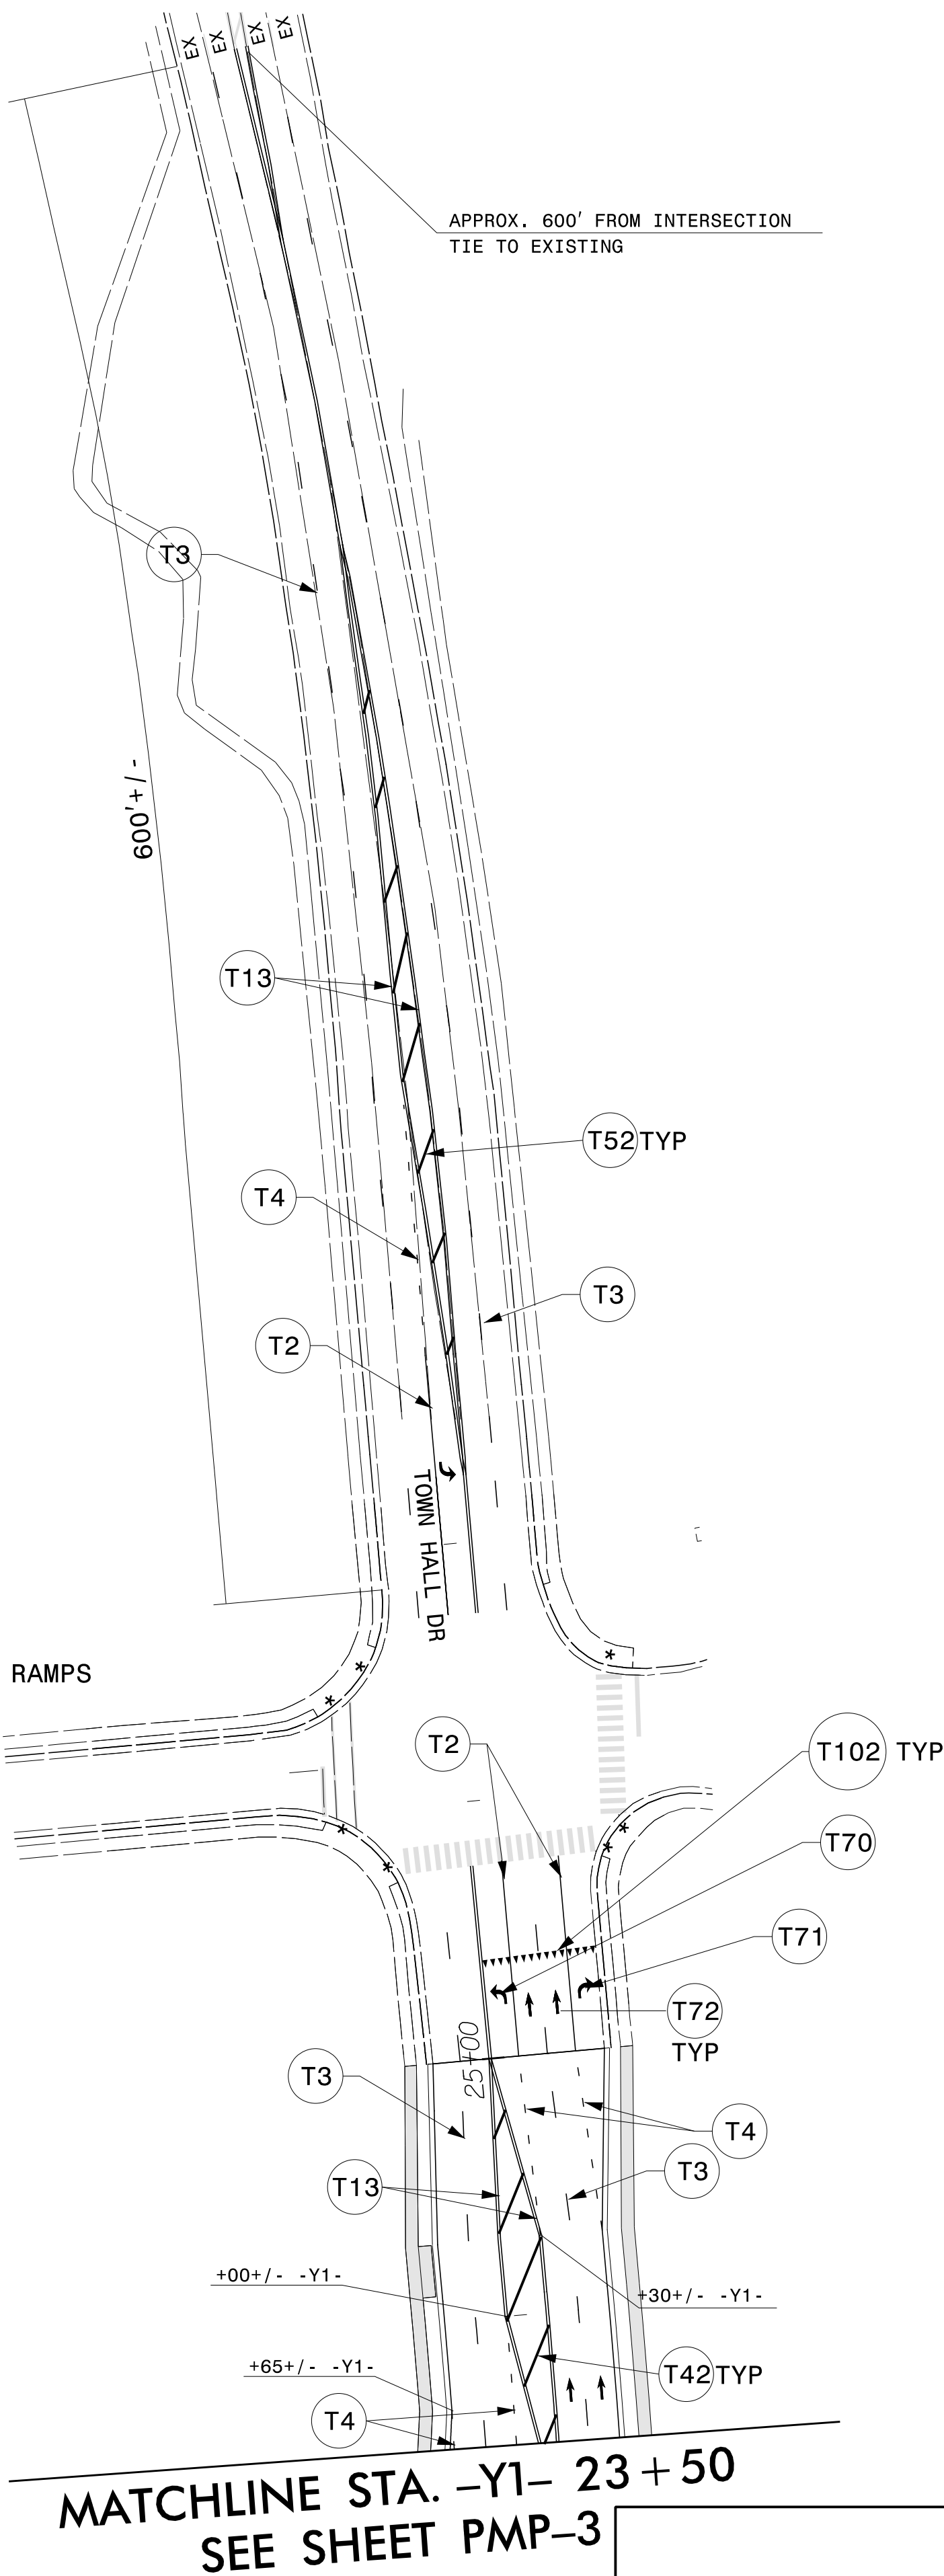

PAVEMENT MARKING DETAIL

TIP NO.	SHEET NO.
HL - 0033	PMP - 4
APPROVED:  552A87DA2E1F41B...	
DATE: 12/23/2025	
SEAL 	
DOCUMENT NOT CONSIDERED FINAL UNLESS ALL SIGNATURES COMPLETED	
 H. W. LOCHNER, INC. 2840 PLAZA PLACE, SUITE 202 RALEIGH, NC 27612 (919) 571-7111 NC License Number F-0159	