


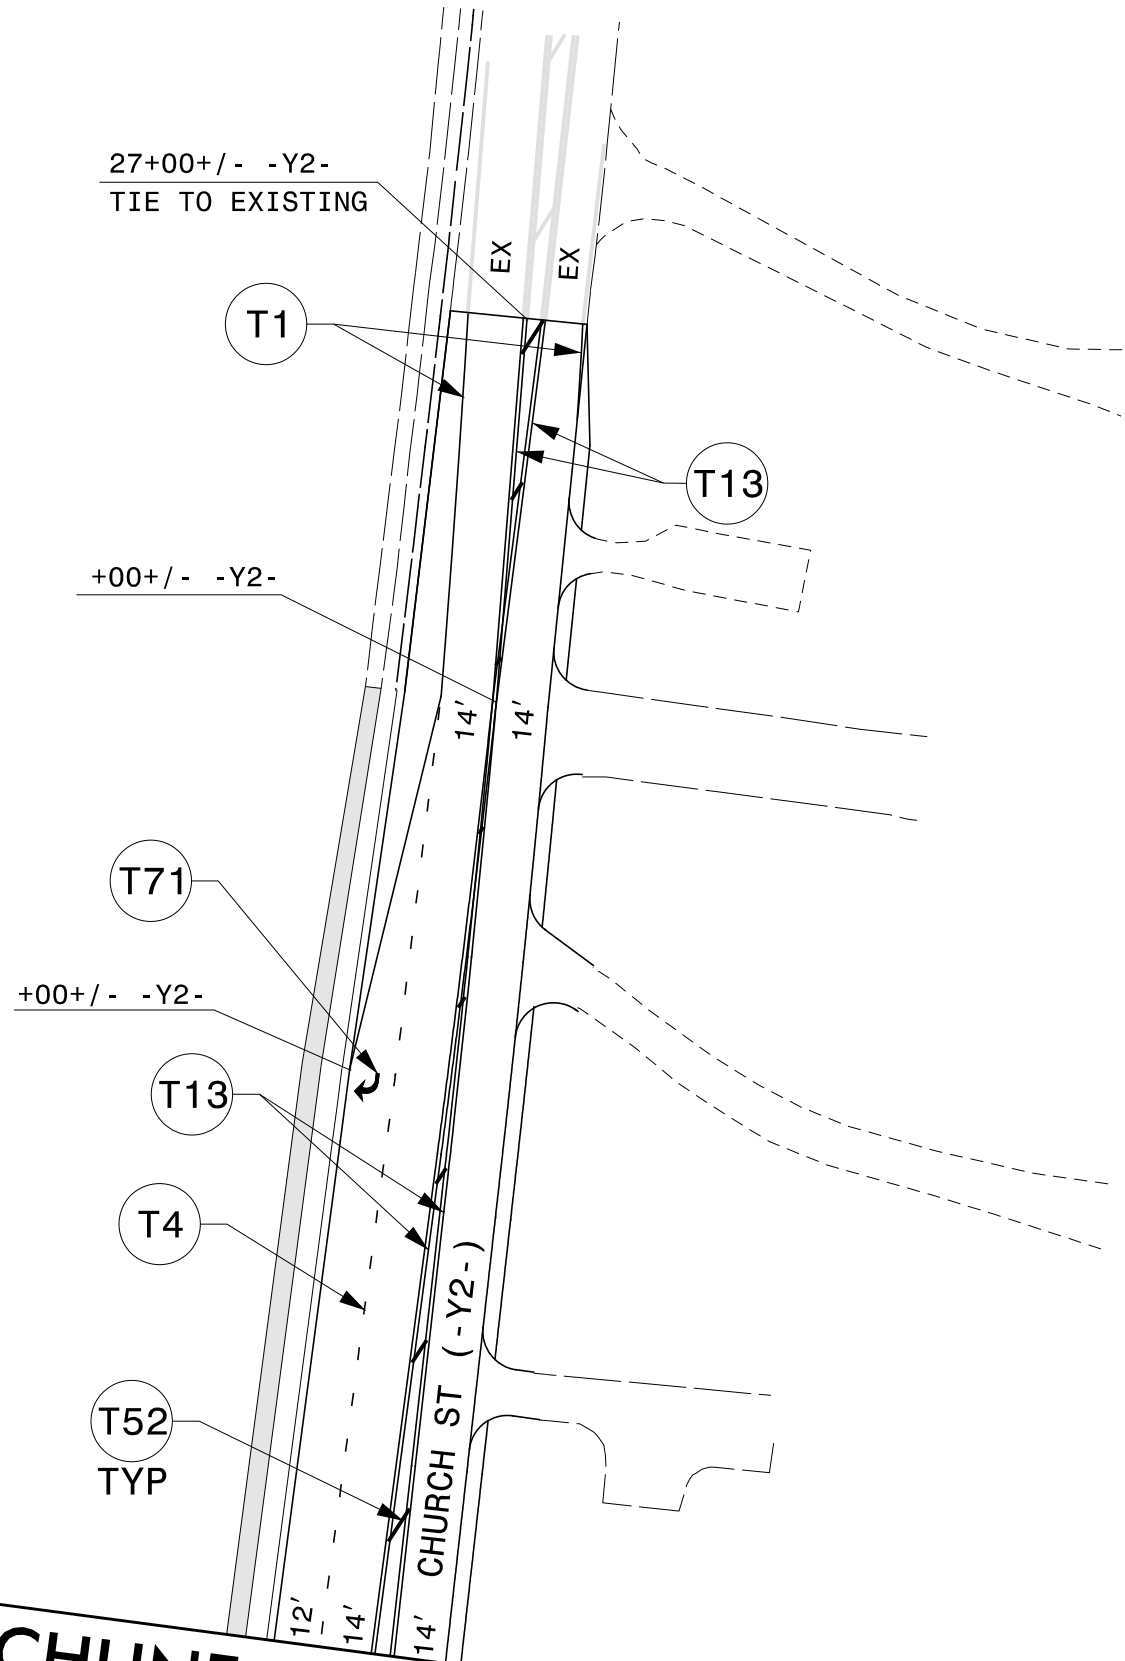


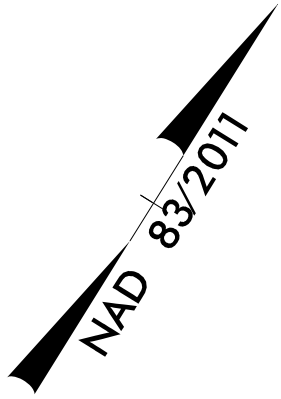

MATCHLINE STA. -Y2- 23 + 50
SEE SHEET PMP-3

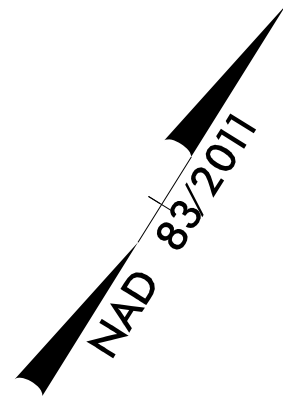

MATCHLINE STA. -Y2- 16 + 00
SEE SHEET PMP-3

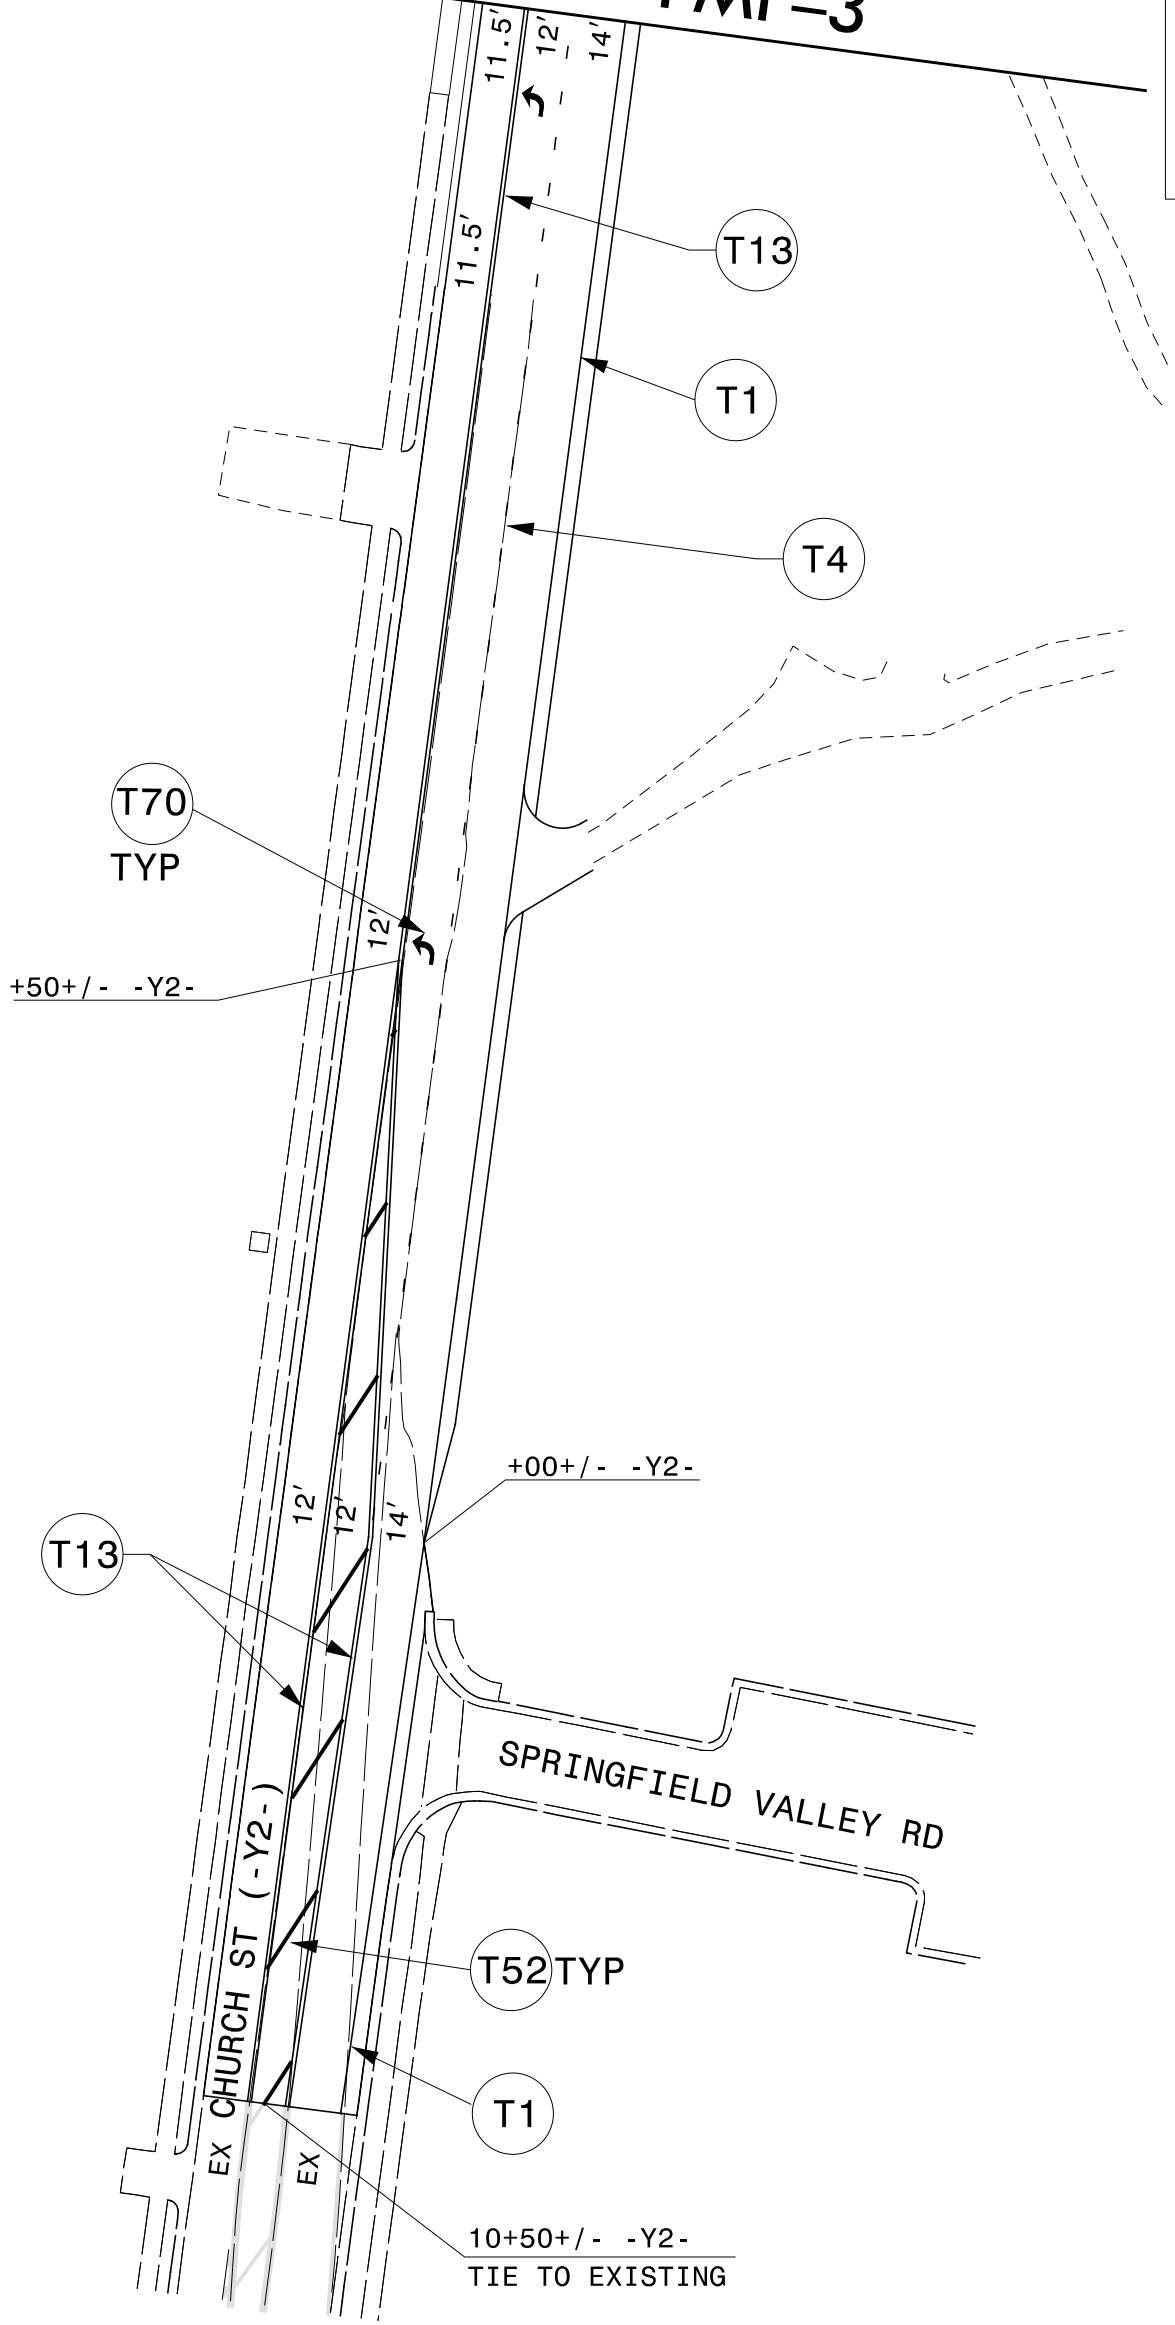

NOTES:
12' LANES UNLESS OTHERWISE NOTED.
STA. BASED ON -L- UNLESS OTHERWISE NOTED.

PAVEMENT MARKING DETAIL

TIP NO. HL - 0033	SHEET NO. PMP - 5
APPROVED:  552A97DA2E1F41B	
DATE: 12/23/2025	
SEAL 	
DOCUMENT NOT CONSIDERED FINAL UNLESS ALL SIGNATURES COMPLETED	
 H. W. LOCHNER, INC. 2840 PLAZA PLACE, SUITE 202 RALEIGH, NC 27612 (919) 571-7111 NC License Number F-0159	