


09.08/99

12/23/2025
U:\Roadway\Proj\U3609B_rdy_tsh.dgn
K.hazel

TIP PROJECT: U-3609B

CONTRACT: C205035

See Sheet 1A For Index of Sheets
See Sheet 1B For Conventional Symbols

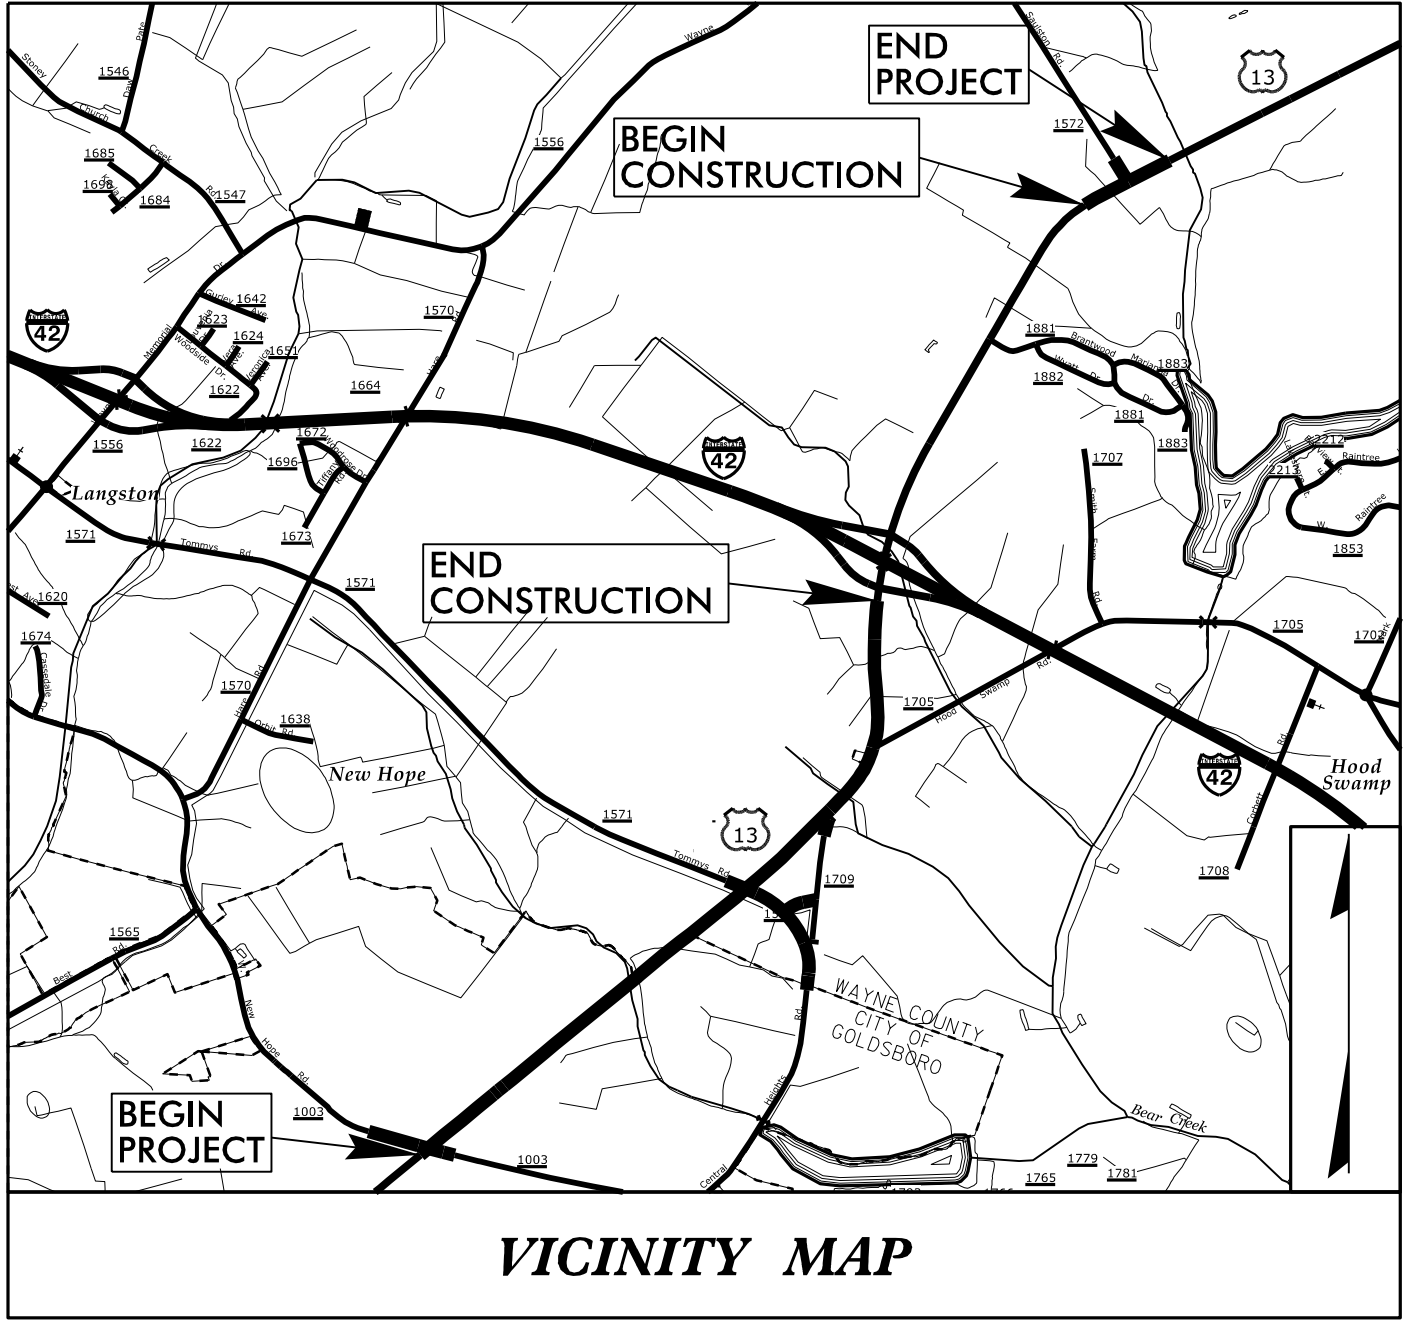

VICINITY MAP

STATE OF NORTH CAROLINA
DIVISION OF HIGHWAYS


WAYNE COUNTY

LOCATION: U.S. 13 (BERKELEY BLVD) FROM S.R. 1003 (NEW HOPE RD)
TO US 70 BYPASS W/INTERSECTION IMPROVEMENTS AT
AT SR 1572 (SAULSTON RD). WIDEN TO FOUR LANES

TYPE OF WORK: CULVERT, DRAINAGE, GRADING,
PAVING, AND SIGNALS

END CONSTRUCTION
-L- POT STA 125+00.00

BEGIN CONSTRUCTION
-Y20- POC STA. 10+25.00

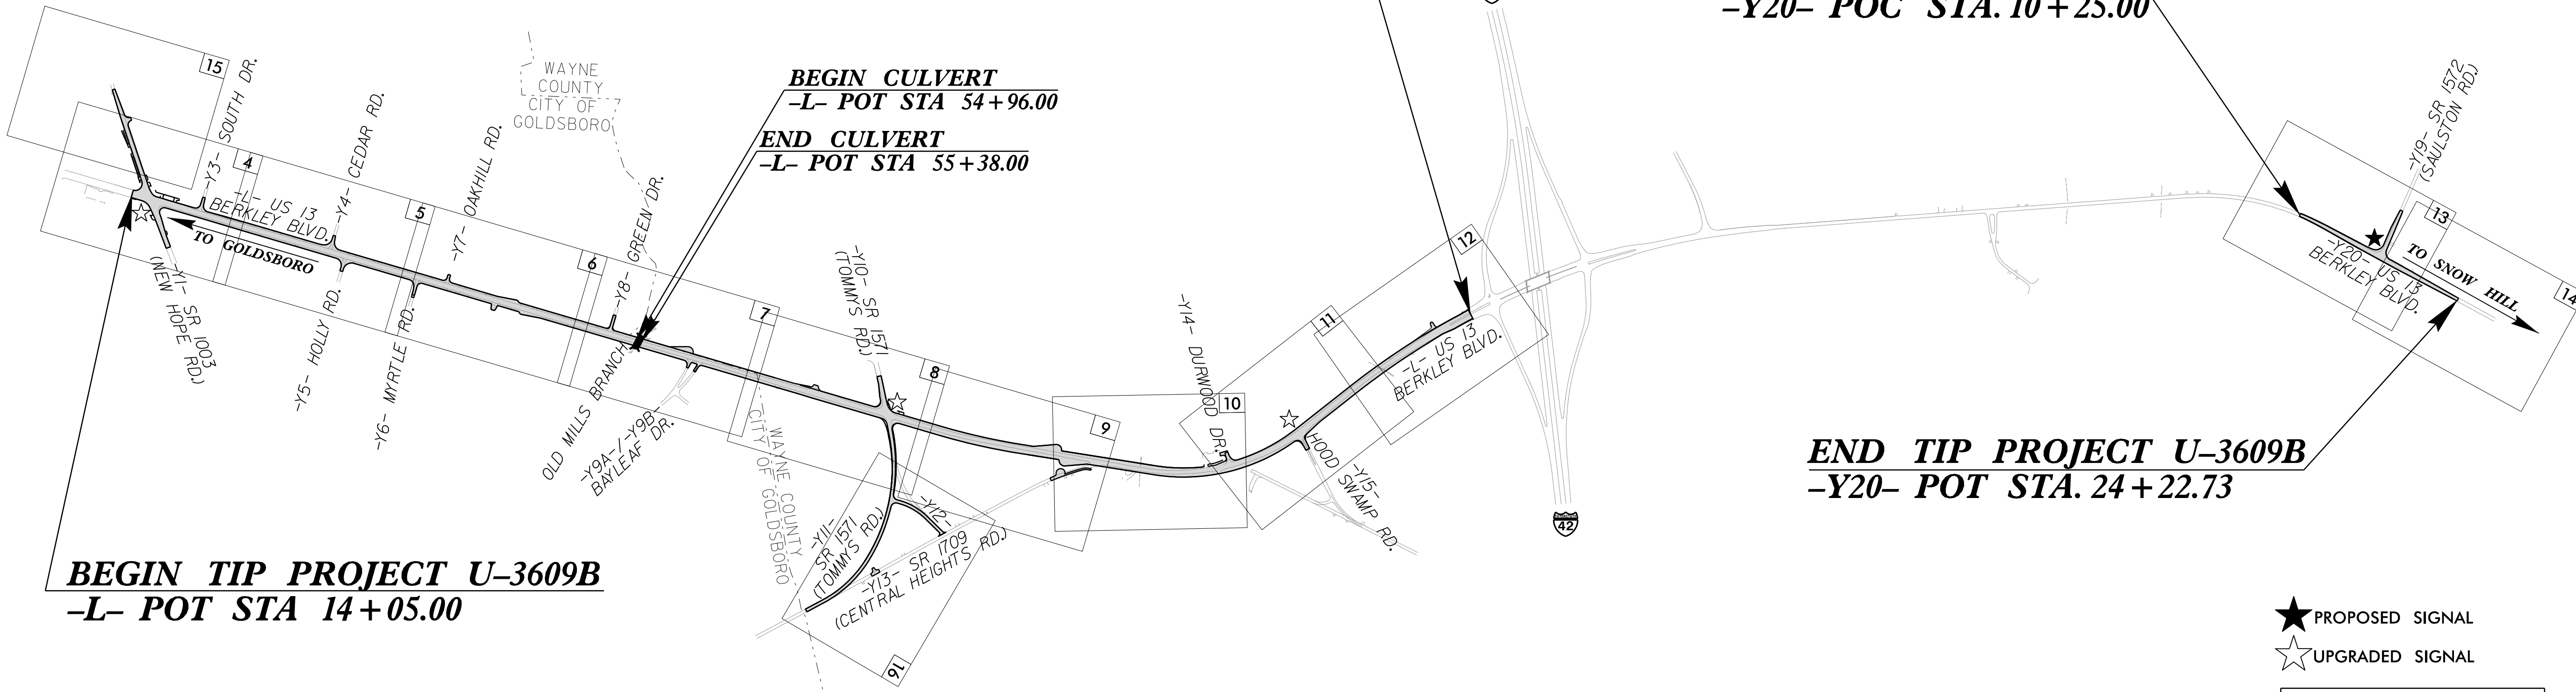

BEGIN TIP PROJECT U-3609B
-L- POT STA 14+05.00


END TIP PROJECT U-3609B
-Y20- POT STA. 24+22.73

- ★ PROPOSED SIGNAL
- ☆ UPGRADED SIGNAL

DOCUMENT NOT CONSIDERED FINAL
UNLESS ALL SIGNATURES COMPLETED

- THIS IS A PARTIAL CONTROLLED-ACCESS PROJECT WITH ACCESS BEING LIMITED TO POINTS AS SHOWN ON THE PLANS.

GRAPHIC SCALES

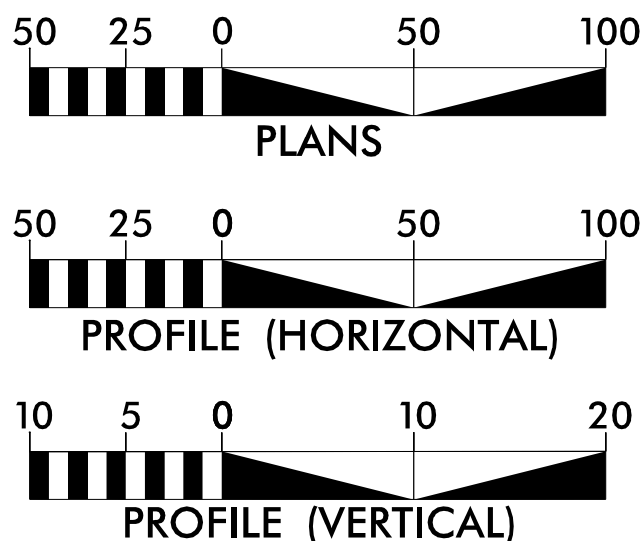

DESIGN DATA

ADT 2025 = 16,800
ADT 2045 = 19,200
K = 9 %
D = 55 %
T = 3 % *
V = 50/60 MPH
* TTST = 1% DUAL = 2%
FUNC CLASS = PRINCIPAL
AND MINOR ARTERIAL
STATEWIDE TIER

PROJECT LENGTH

LENGTH ROADWAY TIP PROJECT U-3609B = 2.357 miles
LENGTH STRUCTURES TIP PROJECT U-3609B = 0.009 miles
TOTAL LENGTH TIP PROJECT U-3609B = 2.366 miles



Prepared In the Office of:



MI ENGINEERING
1011 SCHUBB DRIVE, SUITE 100
RALEIGH, NC 27606
(919) 851-4866 Fax: (919) 851-7024
www.stantec.com License No. F-0872
FIRM PE NUMBER: P-0671

2024 STANDARD SPECIFICATIONS


RIGHT OF WAY DATE:
FEBRUARY 21, 2020

LETTING DATE:
FEBRUARY 17, 2026

KATRINA N. HAZEL, P.E.
PROJECT ENGINEER

ADDISON GAINES, P.E.
NCDOT DIVISION 4


HYDRAULICS ENGINEER

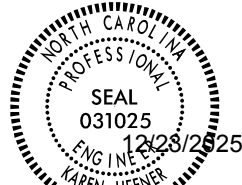

DocuSigned by:
Katrina N. Hazel
SIGNATURE:

P.E.

ROADWAY DESIGN
ENGINEER

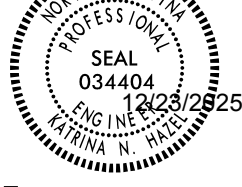

Signed by:
Katrina N. Hazel
SIGNATURE:

P.E.

