

5/28/99



MI ENGINEERING
1011 SCHAUß DRIVE, SUITE 100
RALEIGH, NC 27606
(919) 851-6866
FIRM PE NUMBER : P-0671



Stantec Consulting Services Inc.
801 Jones Franklin Road
Suite 300
Raleigh, NC 27606
Tel. (919) 851-6866
Fax. (919) 851-7024
www.stantec.com
License No. F-0672

PROJECT REFERENCE NO.

U-3609B

SHEET NO.

26

ROADWAY DESIGN
ENGINEER



HYDRAULICS
ENGINEER




DOCUMENT NOT CONSIDERED FINAL
UNLESS ALL SIGNATURES COMPLETED


-Y13-



-Y13-

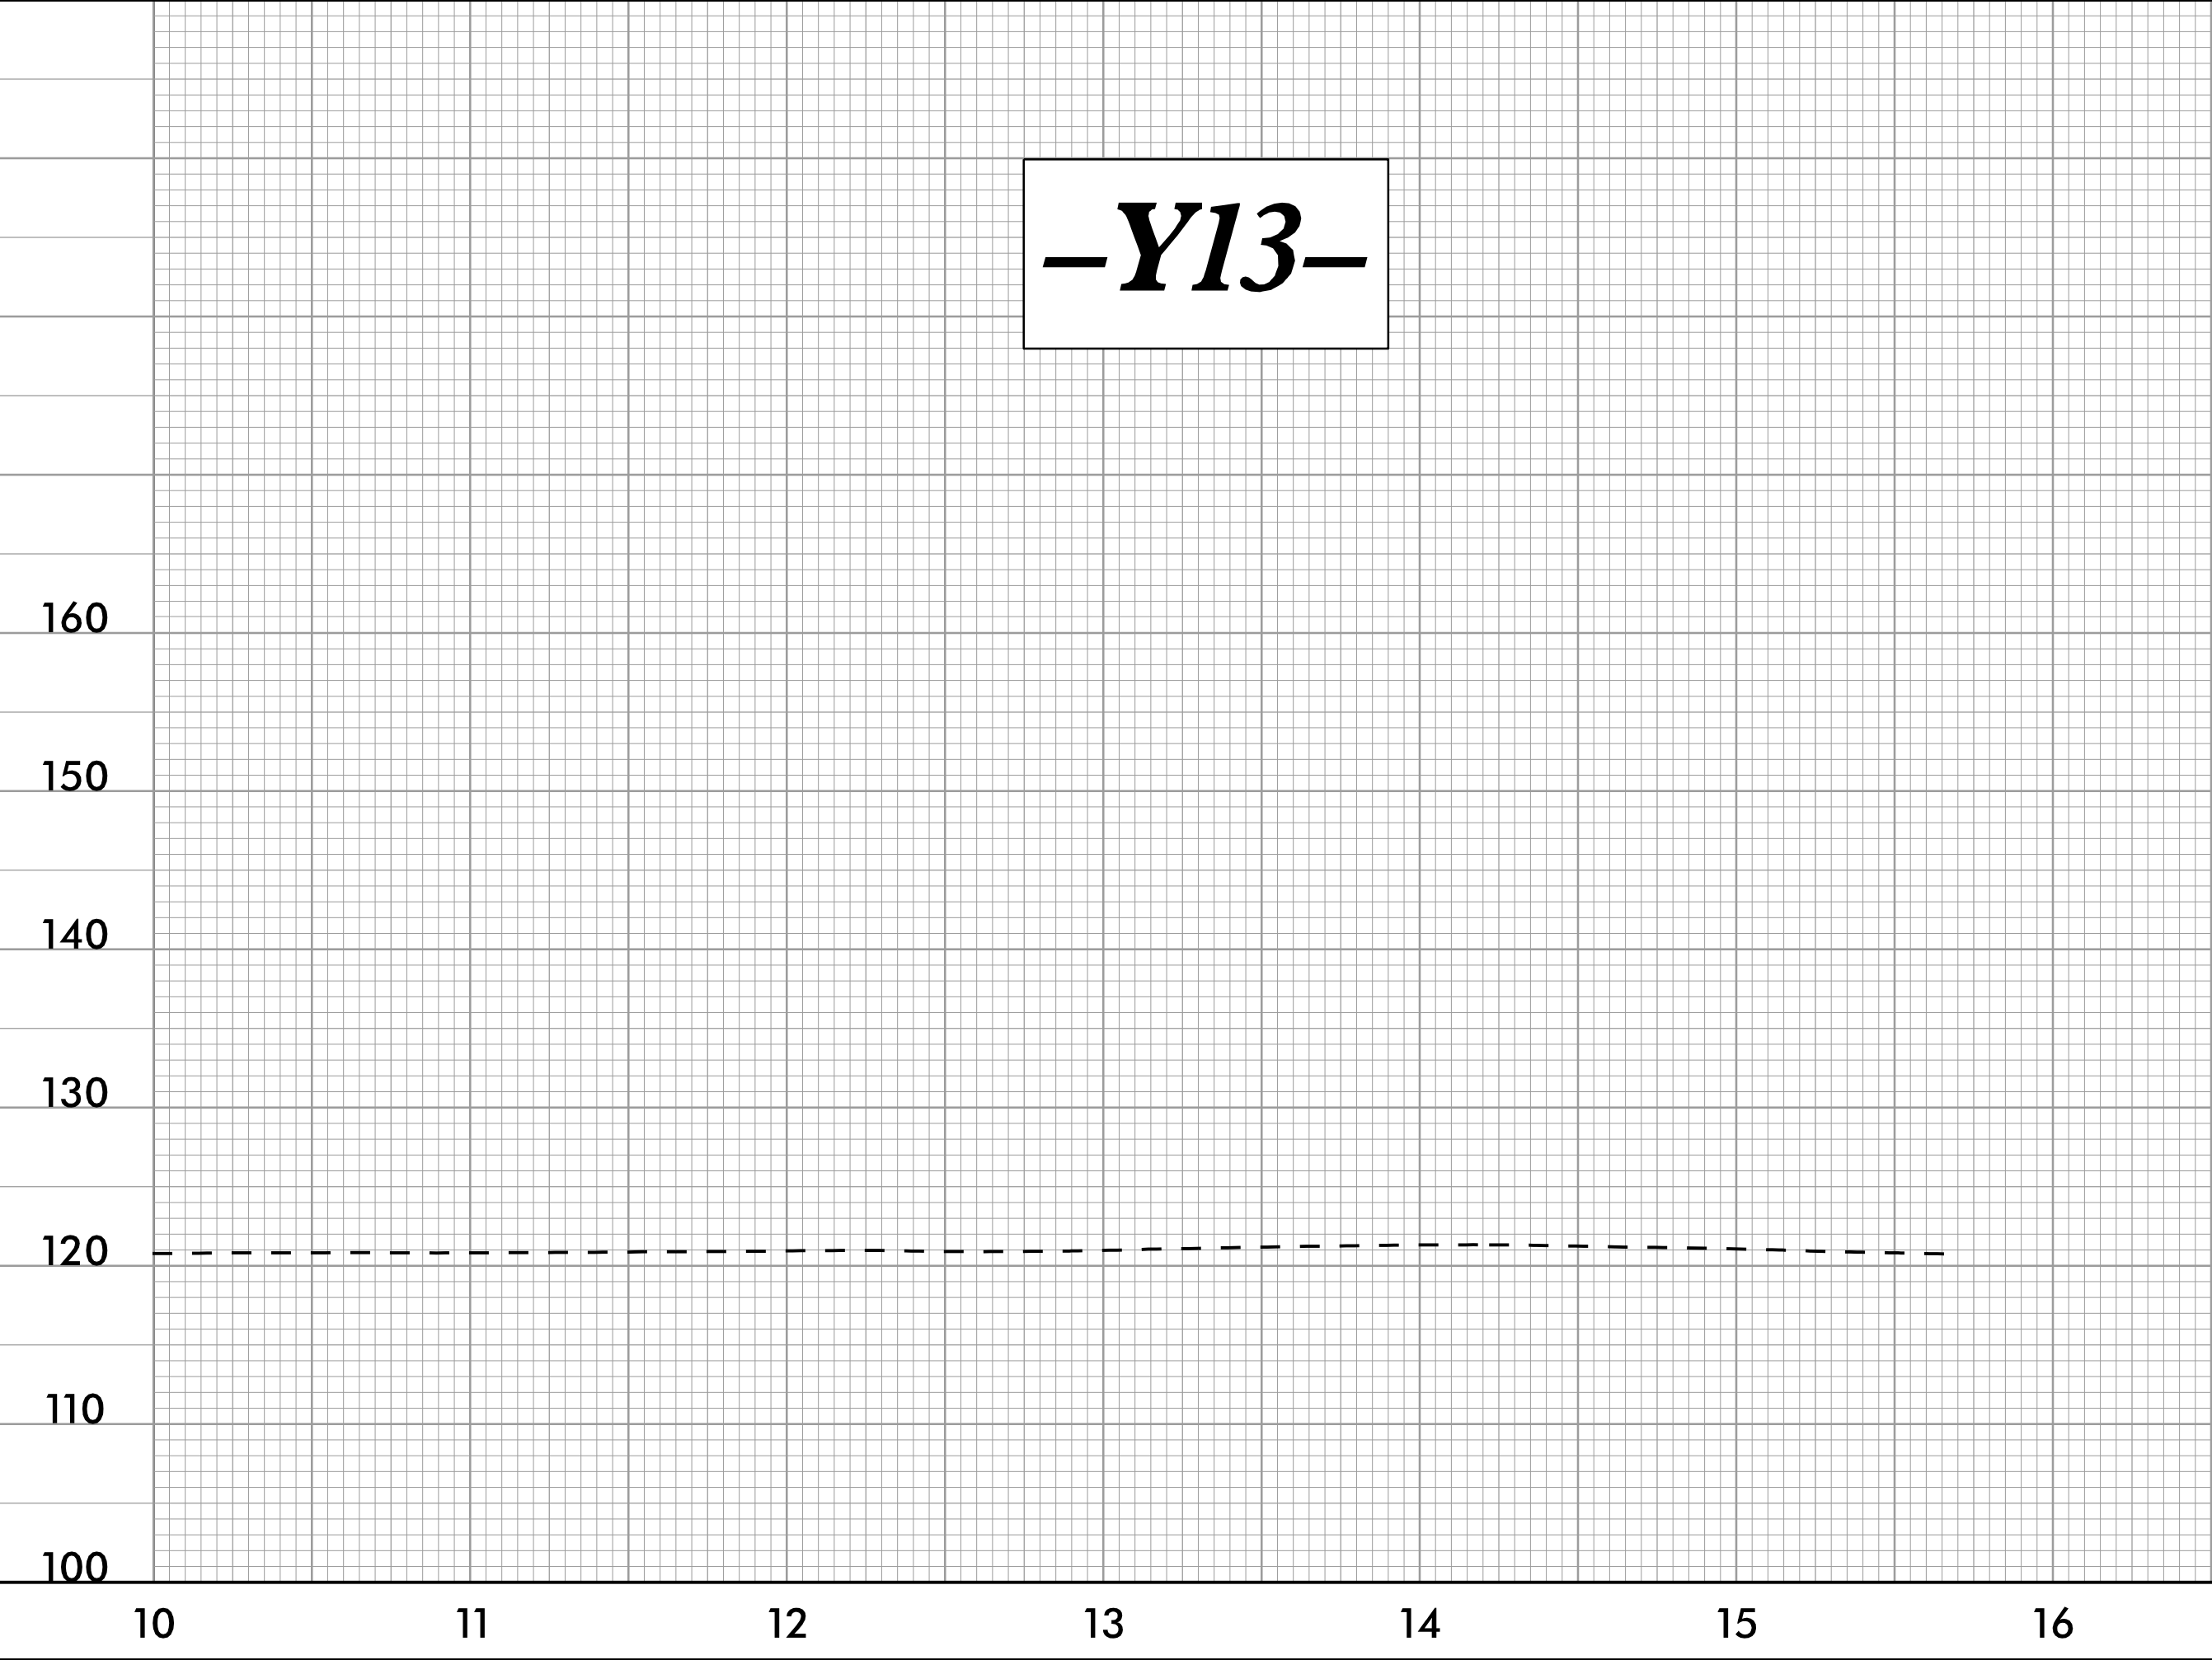

-Y14-

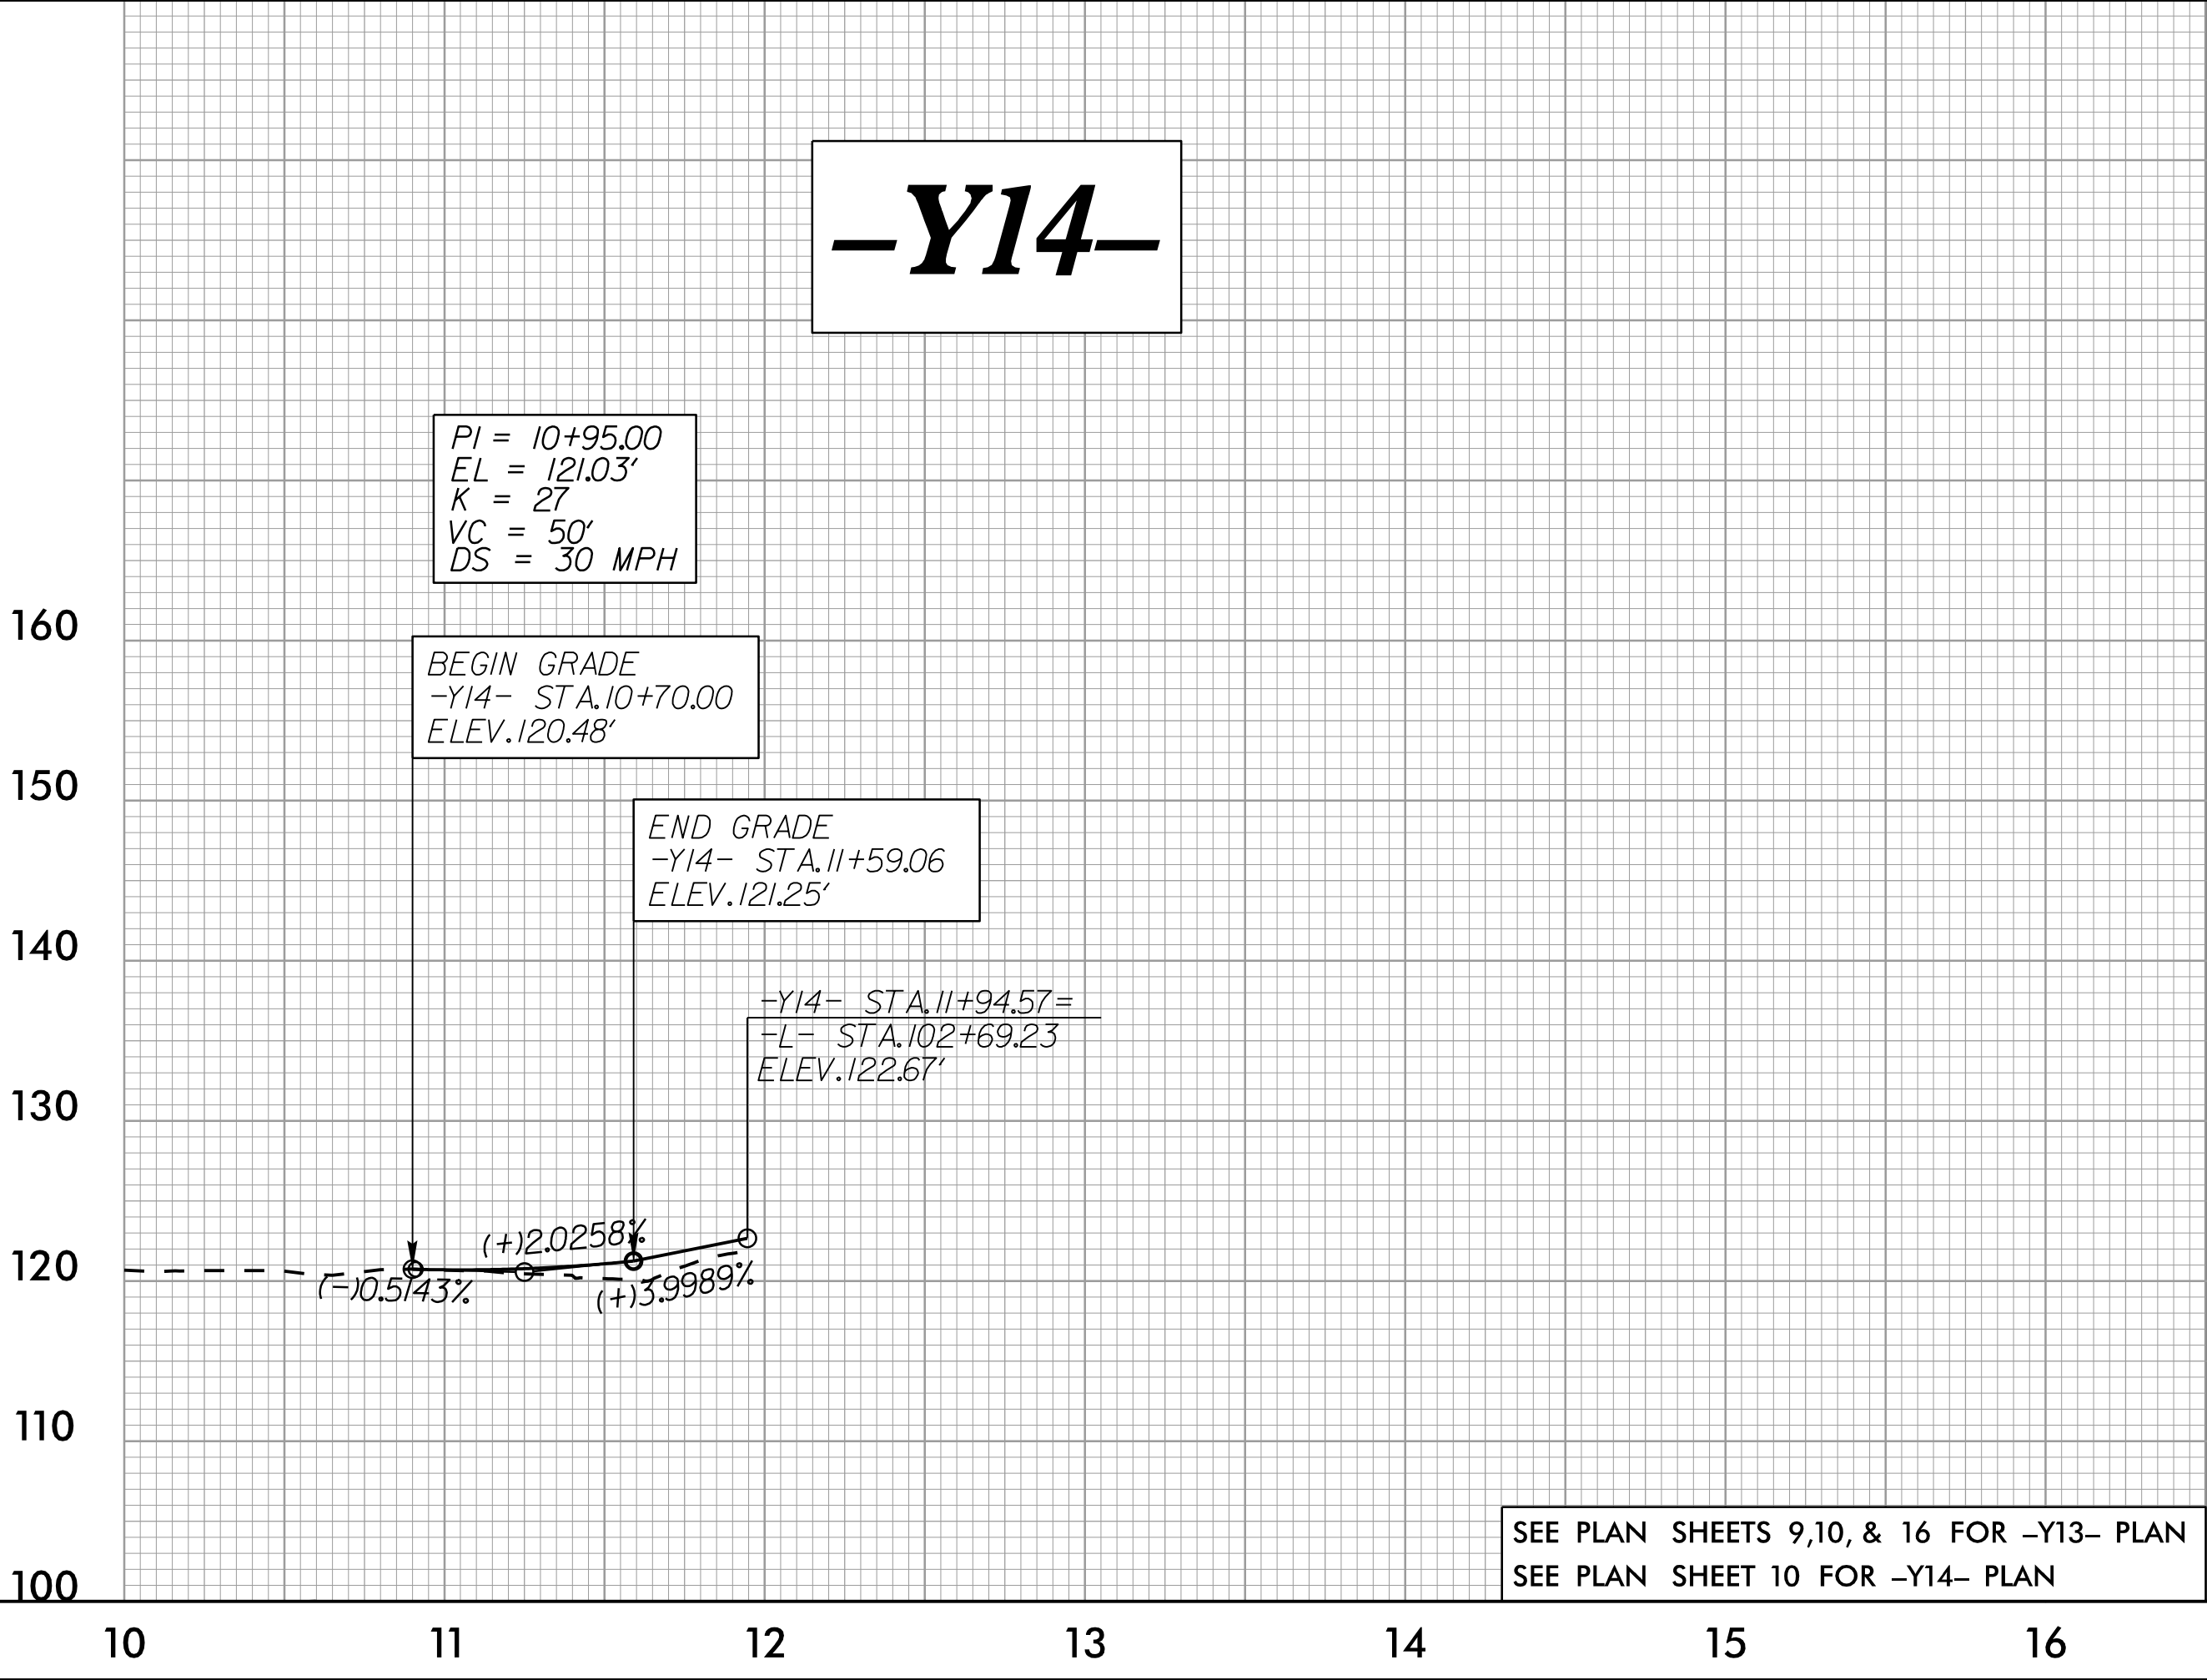

SEE PLAN SHEETS 9,10, & 16 FOR -Y13- PLAN
SEE PLAN SHEET 10 FOR -Y14- PLAN