


5/28/99

-DWYI-

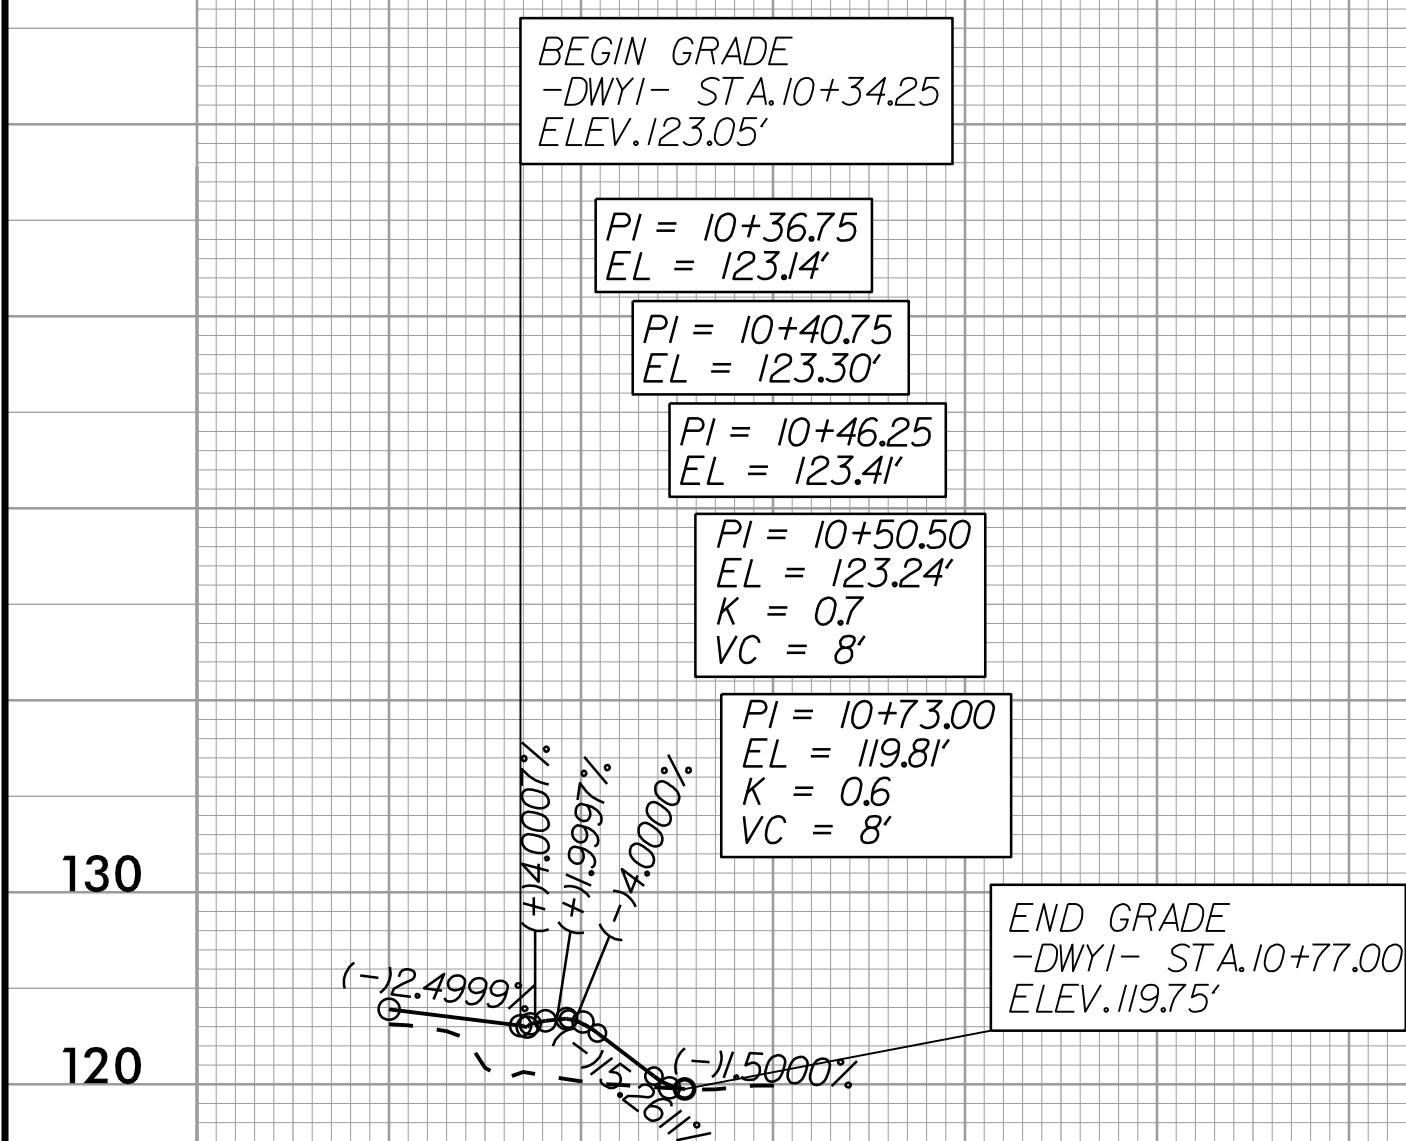

SEE PLAN SHEET 6 FOR -DWY1- PLAN



MI ENGINEERING
1011 SCHAUB DRIVE, SUITE 100
RALEIGH, NC 27606
(919) 851-6606
FIRM PE NUMBER : P-0671



Stantec Consulting Services Inc.
801 Jones Franklin Road
Suite 300
Raleigh, NC 27606
Tel. (919) 851-6866
Fax. (919) 851-7024
www.stantec.com
License No. F-0672

PROJECT REFERENCE NO.

U-3609E

SHEET NO.

28

ROADWAY DESIGN ENGINEER

**HYDRAULICS
ENGINEER**

A circular professional engineer seal for the State of North Carolina. The outer ring contains the text "NORTH CAROLINA" at the top and "PROFESSIONAL ENGINEER" at the bottom. In the center, the word "SEAL" is above the license number "034404". To the right of the license number is the date "12/11/2023". At the bottom of the seal, the name "KATRINA M. HAZEL" is written in a curved path.

**DOCUMENT NOT CONSIDERED FINAL
UNLESS ALL SIGNATURES COMPLETE**