
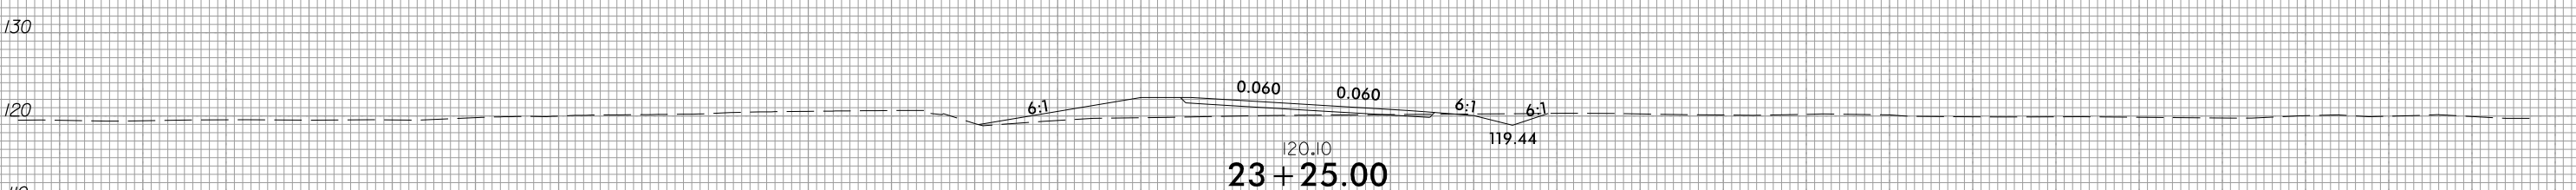
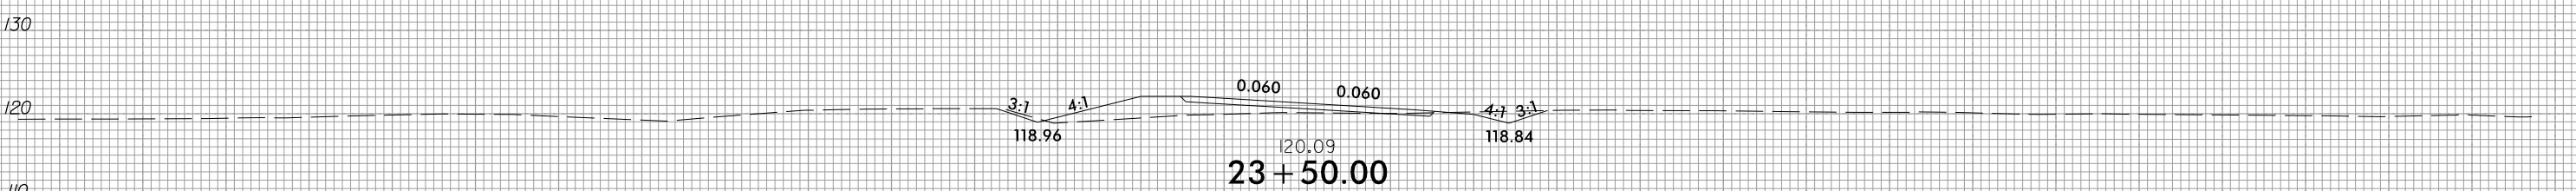
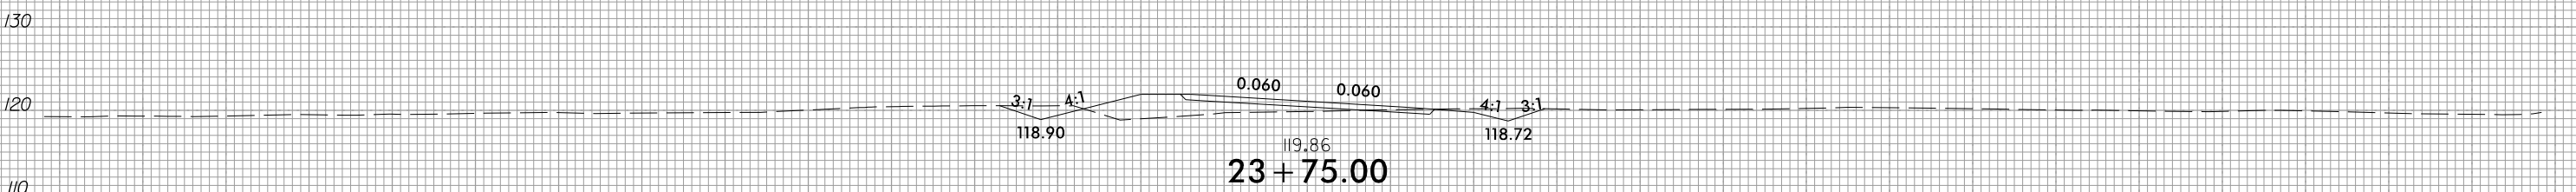
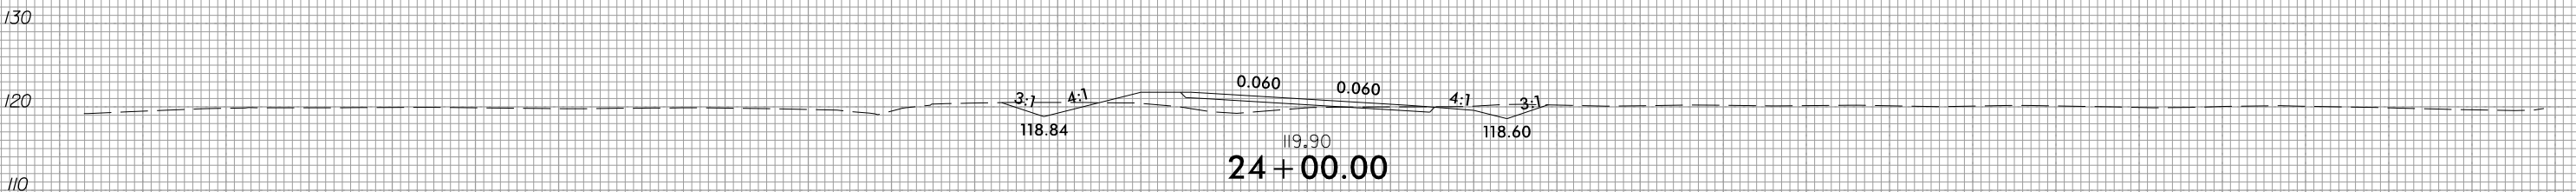


6/23/16

11/4/2025
C:\Roadway\CorridorModeling\U3609B_rdy_Y11.xpl.dgn
11/4/2025

0510	PROJ. REFERENCE NO.	SHEET NO.
	U-3609B	X-87

150 140 130 120 110 100 90 80 70 60 50 40 30 20 10 0 10 20 30 40 50 60 70 80 90 100 110 120 130 140 150

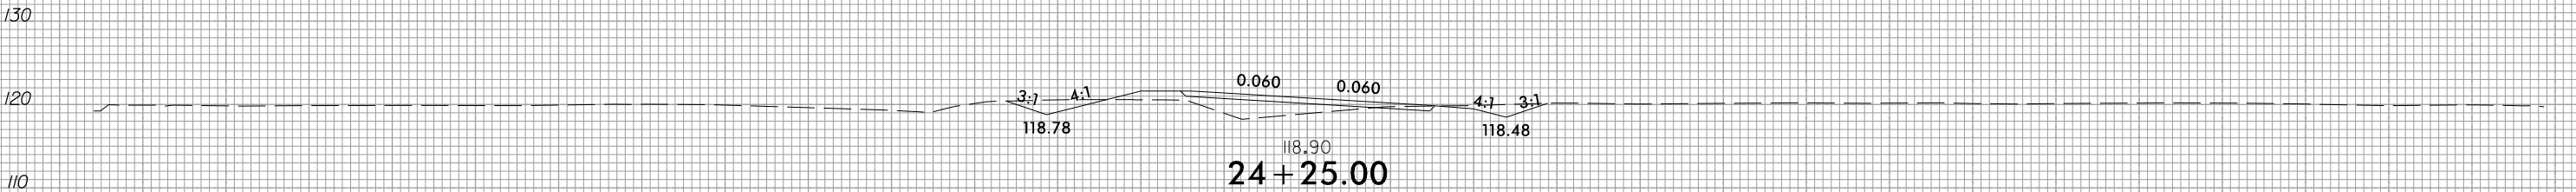

150 140 130 120 110 100 90 80 70 60 50 40 30 20 10 0 10 20 30 40 50 60 70 80 90 100 110 120 130 140 150

-Y11-