


6/23/16

11/4/2025
C:\Roadway\CorridorModeling\U3609B_rdy_Y14_xpl.dgn
R151.dwg

0510	PROJ. REFERENCE NO.	SHEET NO.
	U-3609B	X-98

1501401301201101009080706050403020100102030405060708090100110120130140150

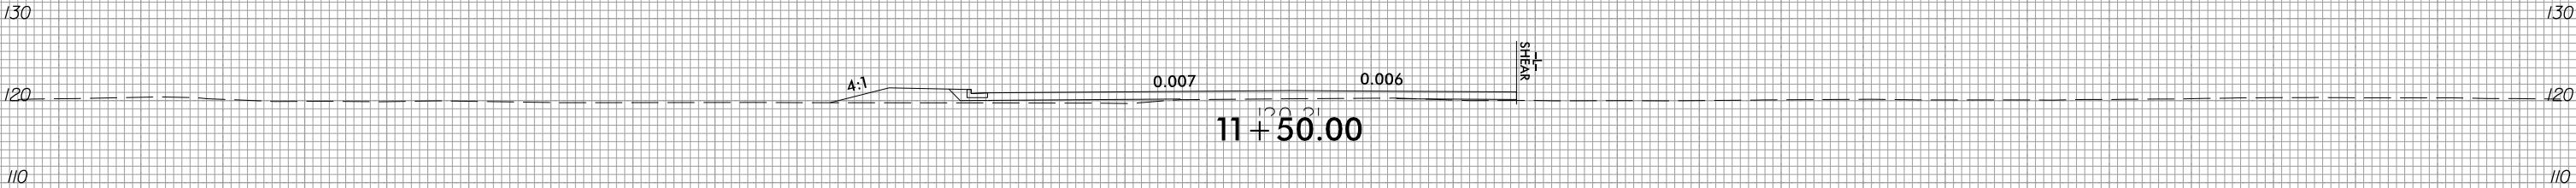

1501401301201101009080706050403020100102030405060708090100110120130140150