

8/17/99




MI ENGINEERING
1011 SCHAUß DRIVE, SUITE 100
RALEIGH, NC 27608
(919) 851-6608
FIRM PE NUMBER : P-0671





Stantec Consulting Services Inc.
801 Jones Franklin Road
Suite 300
Raleigh, NC 27606
Tel. (919) 851-6866
Fax. (919) 851-7024
www.stantec.com
License No. F-0672

PROJECT REFERENCE NO.		SHEET NO.
U-3609B		7
RW SHEET NO.		HYDRAULICS ENGINEER
ROADWAY DESIGN ENGINEER		SEAL 031025
NORTH CAROLINA PROFESSIONAL SEAL 034404		SEAL 031025
Katharine N. Hagg		Karen Hagg
DOCUMENT NOT CONSIDERED FINAL UNLESS ALL SIGNATURES COMPLETED		

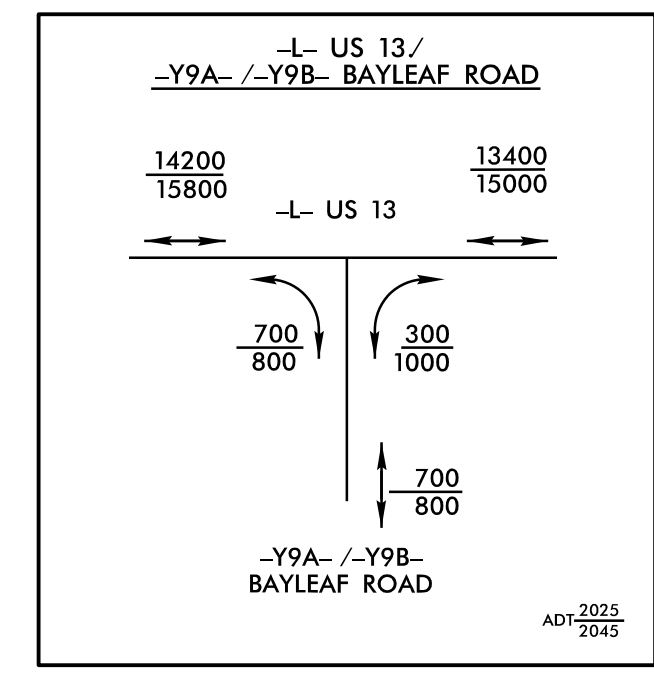


MATCHLINE -L- STA. 50 + 50.00 SEE SHEET 6


MATCHLINE -L- STA. 64 + 50.00 SEE SHEET 8

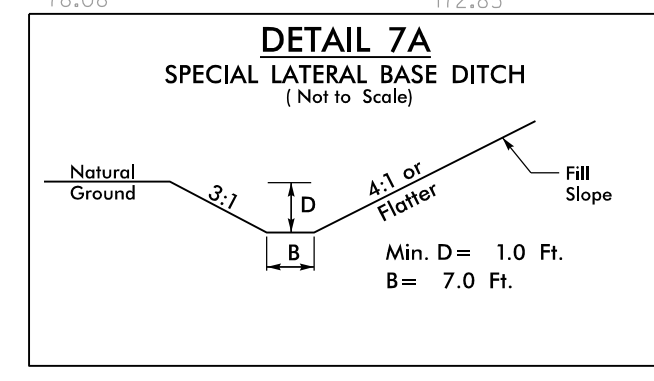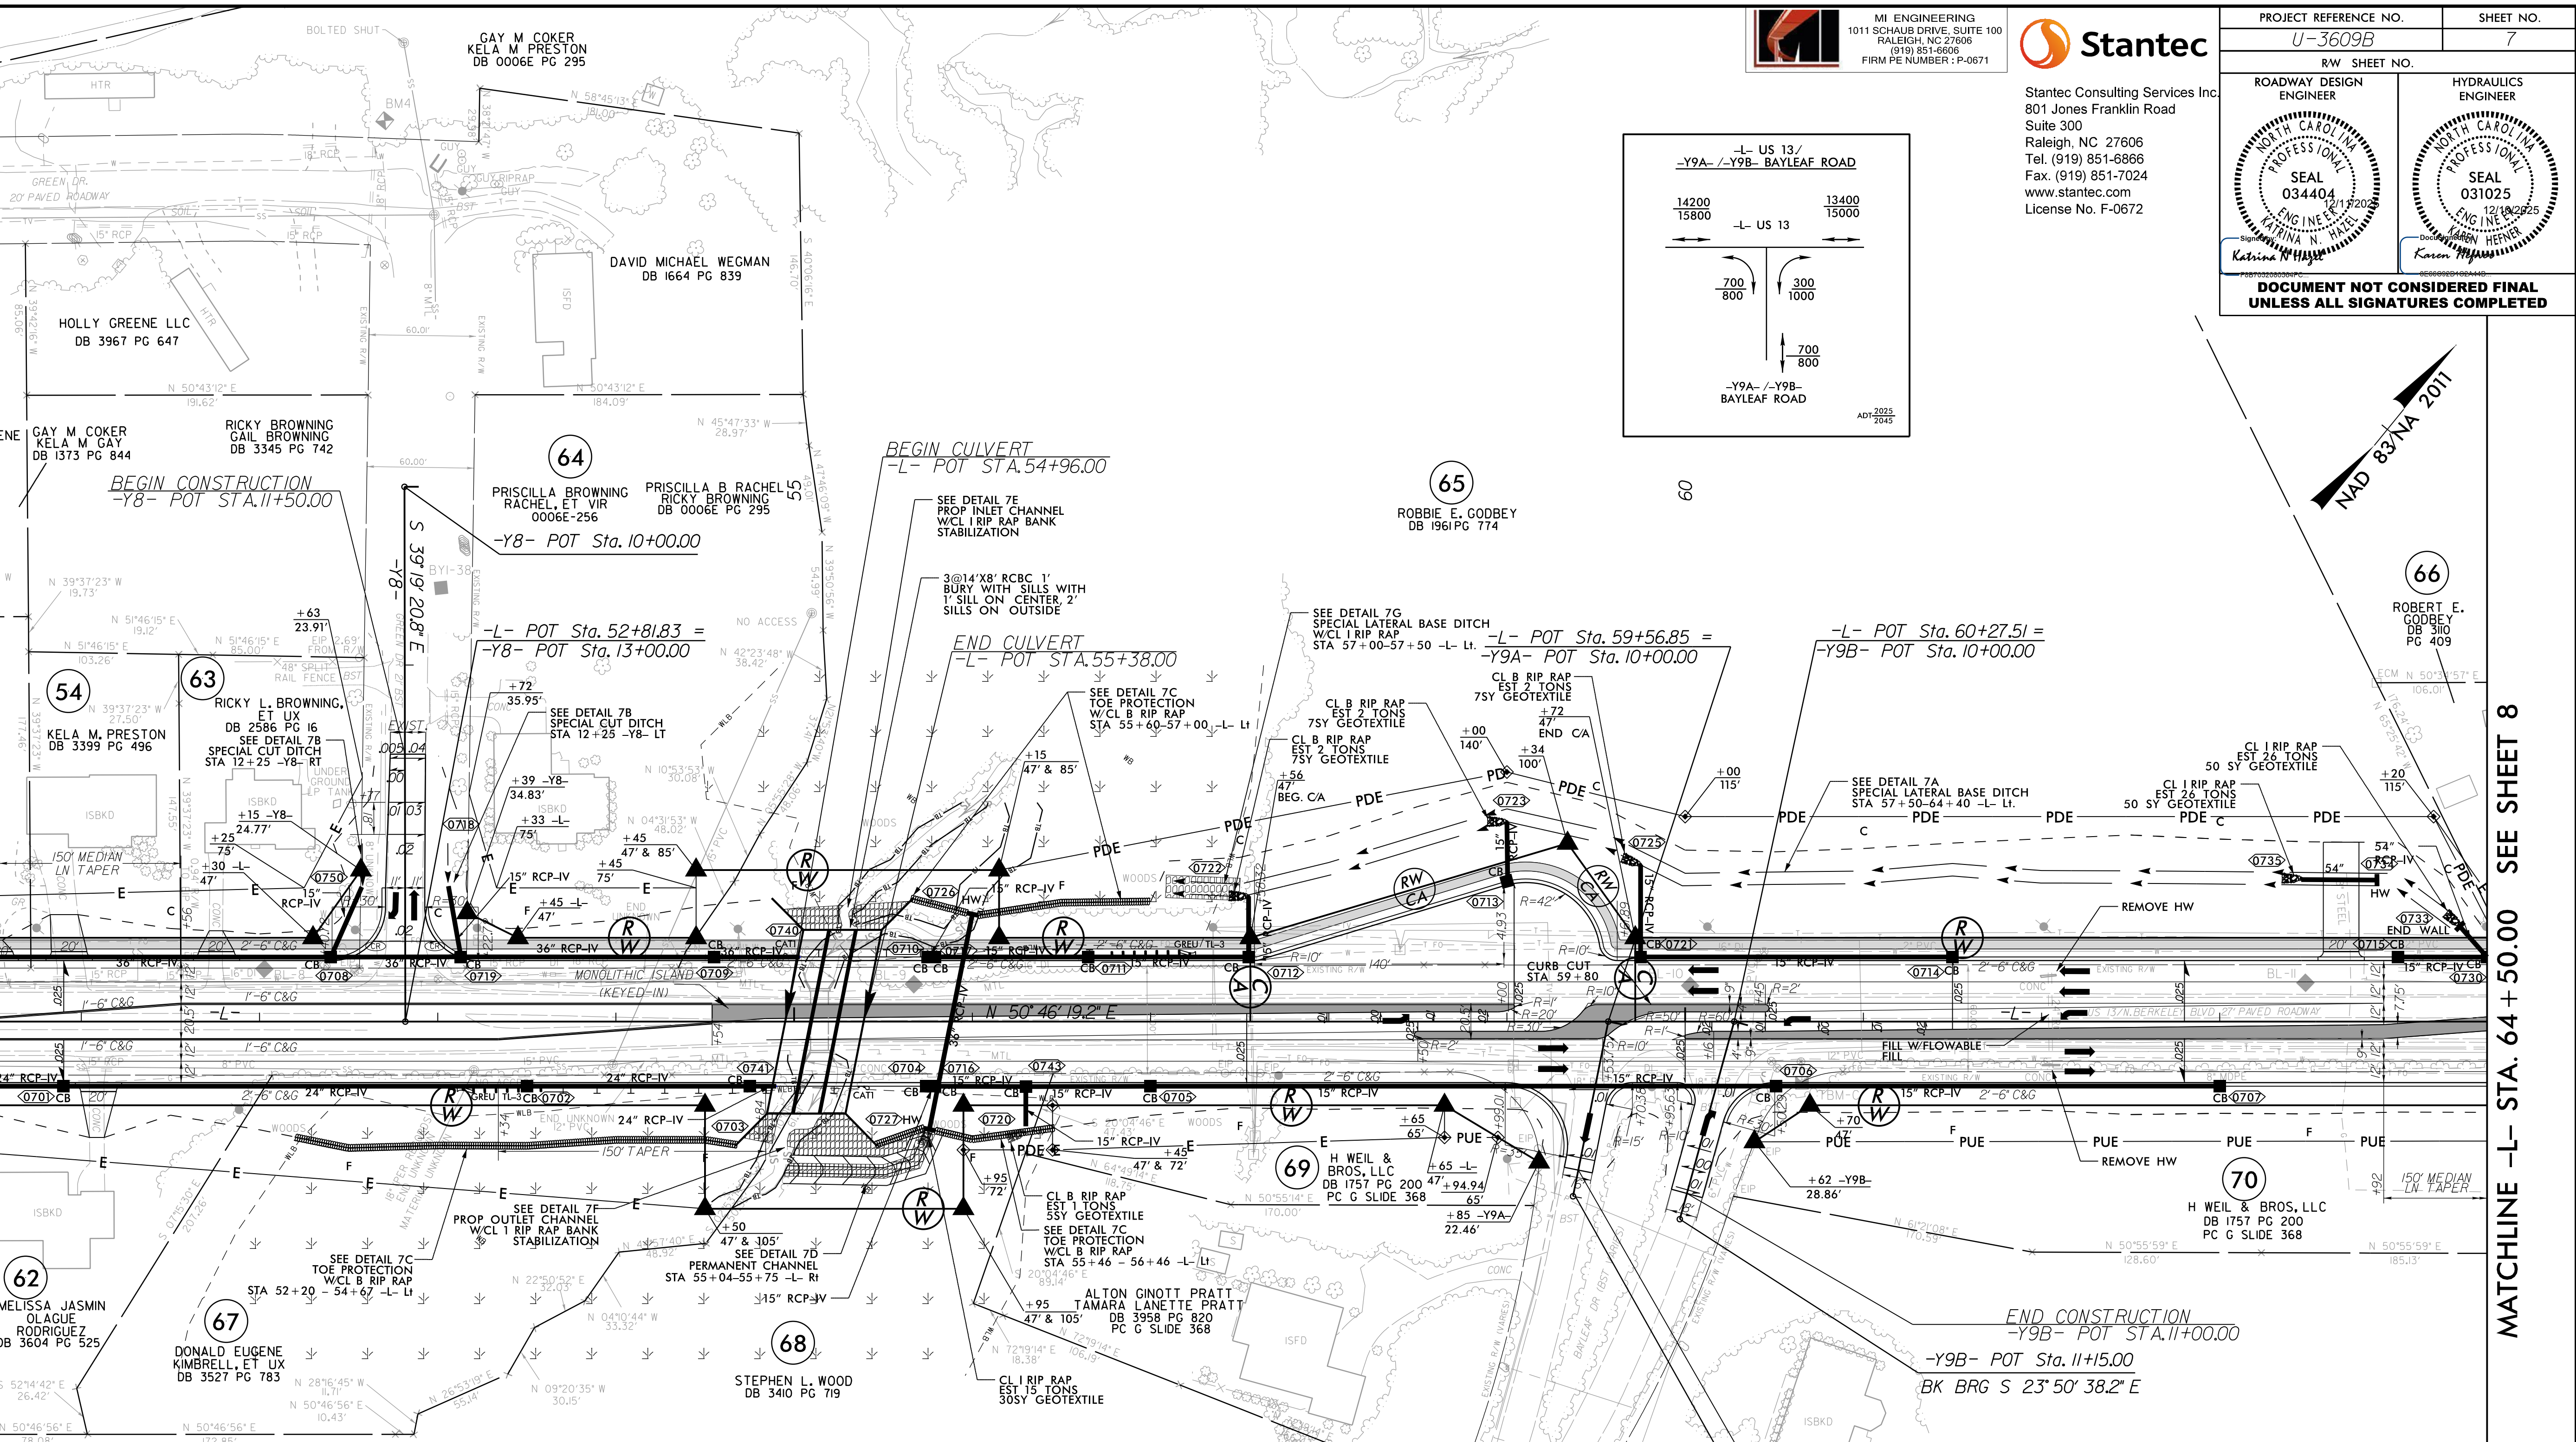


FROM STA. 57+50 TO STA. 64+40 -L- LT

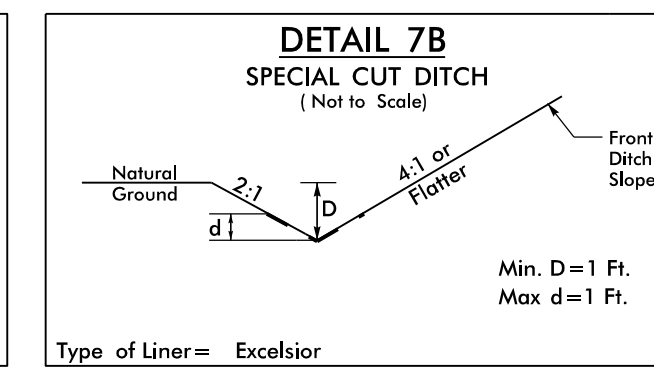


STA. 12+25-12+50 -YB- LT
STA. 12+25-12+50 -YB- RT

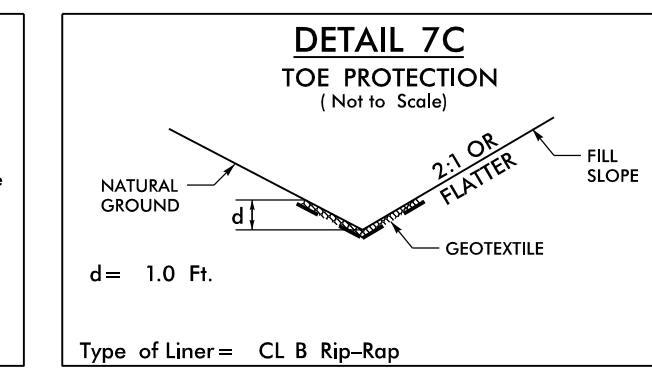


FROM STA. 52+20 TO STA. 54+47 -L- RT
EST 20 TONS 67 SY GEOTEXTILE
FROM STA. 55+46 TO STA. 56+46 -L- RT
EST 50 TONS 165 SY GEOTEXTILE
FROM STA. 55+60 TO STA. 57+00 -L- LT
EST 28 TONS 94 SY GEOTEXTILE

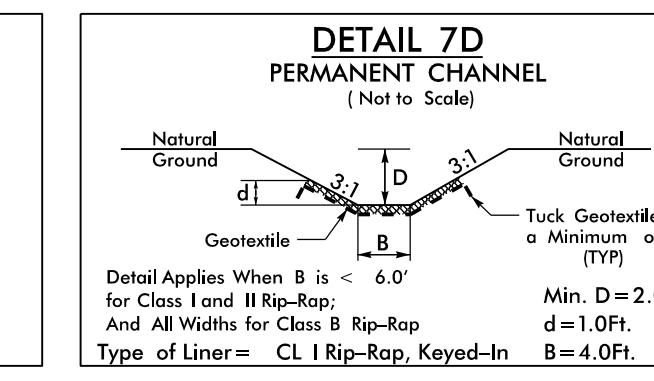

FROM STA. 55+04 TO STA. 55+75 -L- RT
DDE=75CY
EST 130 TONS CL I RIP RAP; 220SY GEOTEXTILE

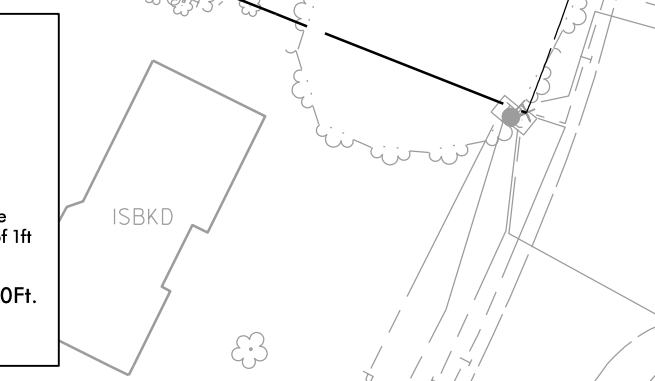

FROM STA. 57+00 TO STA. 57+50 -L- LT
EST 27 TONS
88 SY GEOTEXTILE

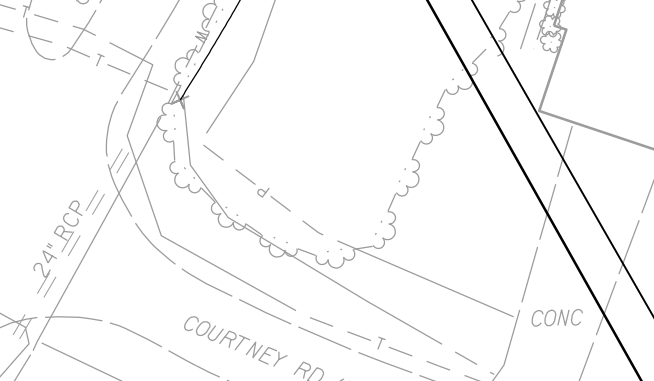

FROM STA. 57+00 TO STA. 57+50 -L- LT
EST 27 TONS
88 SY GEOTEXTILE



FROM STA. 57+00 TO STA. 57+50 -L- LT
EST 27 TONS
88 SY GEOTEXTILE



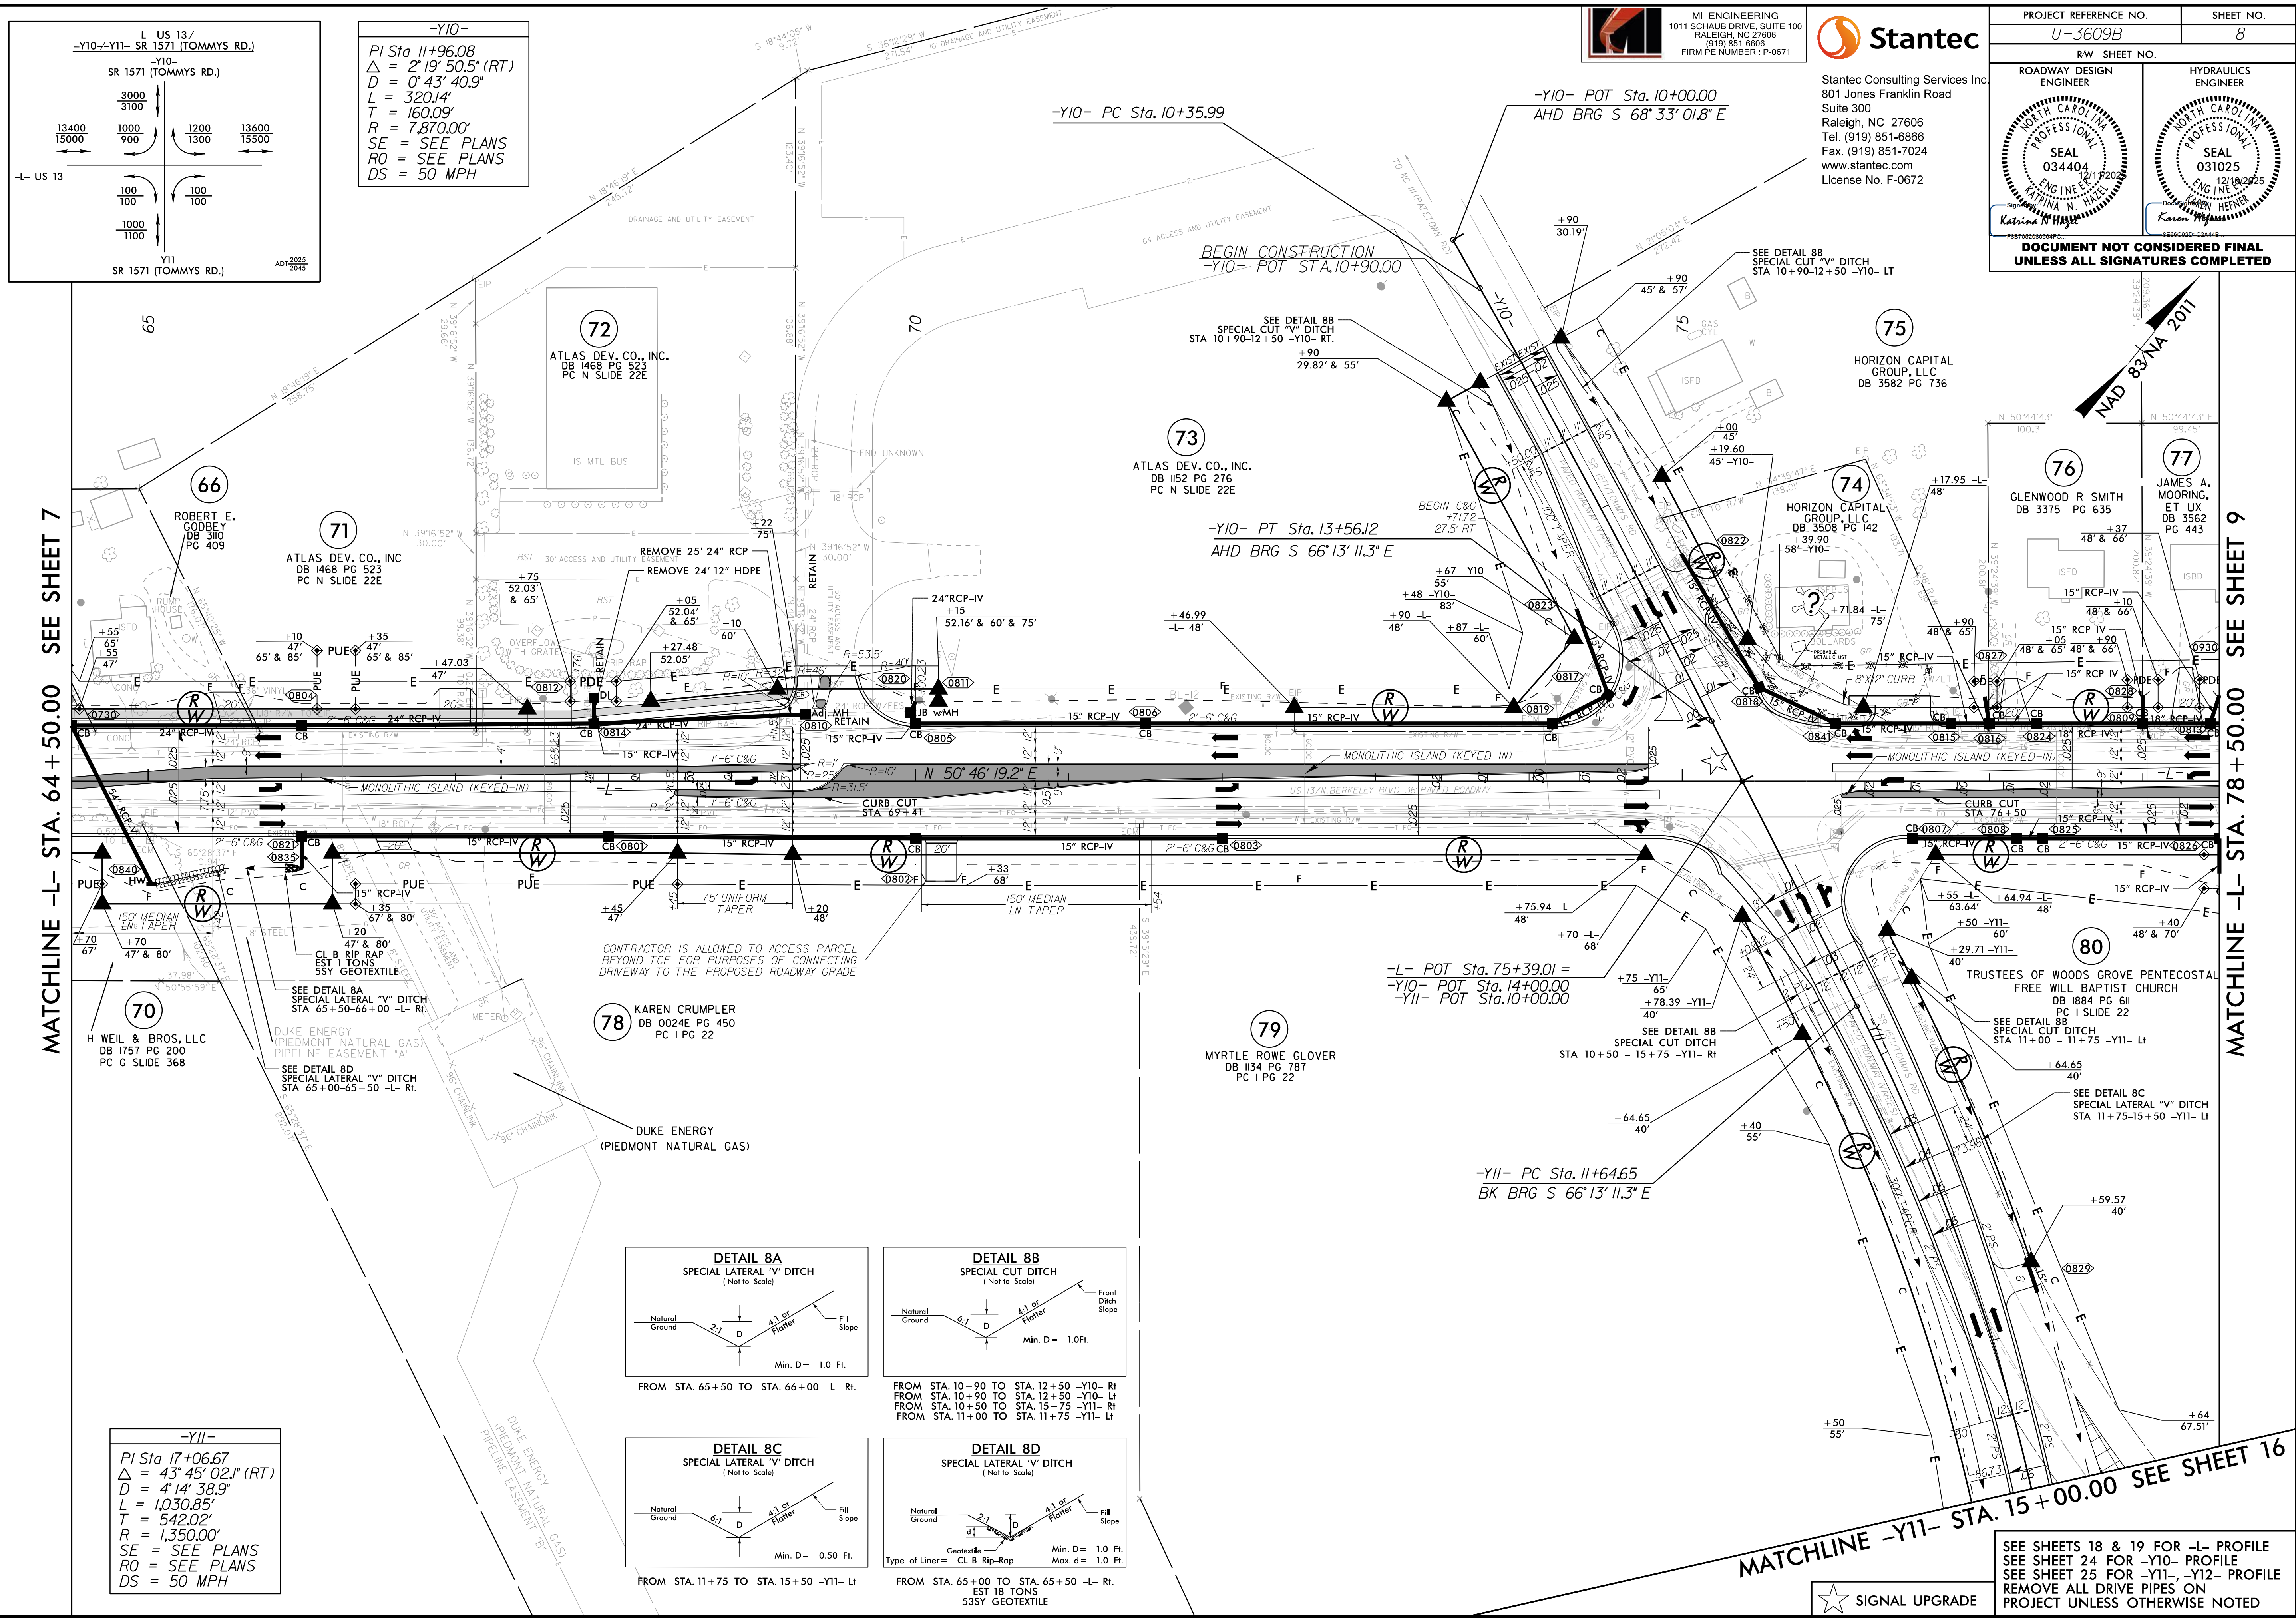

11/5/2025
U:\Roadway\Proj\U3609B_rdl.psh-08.dgn
Arlsey

8/17/99

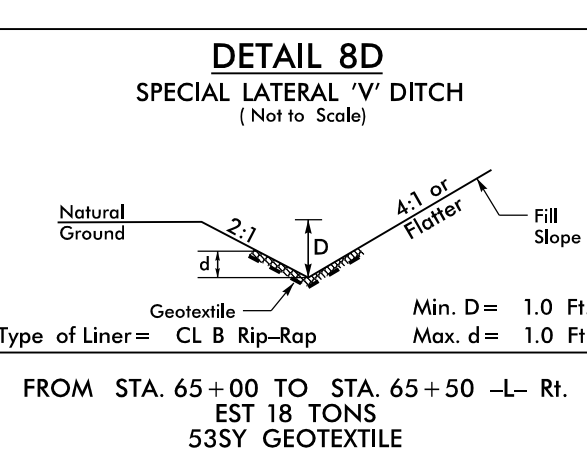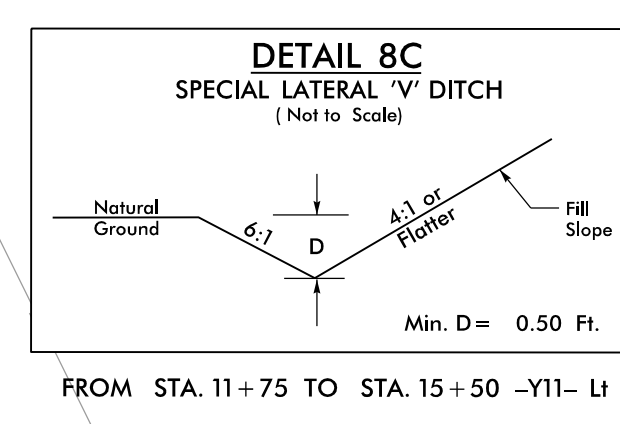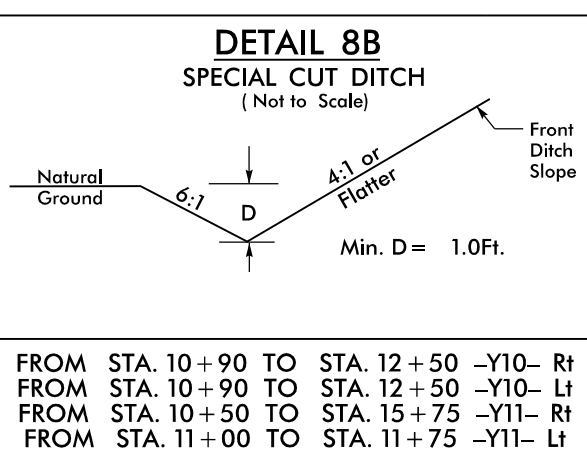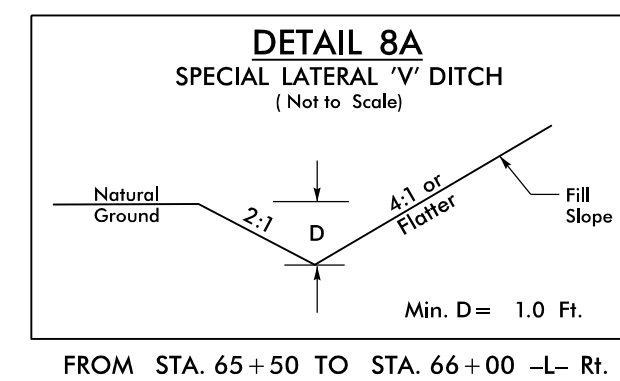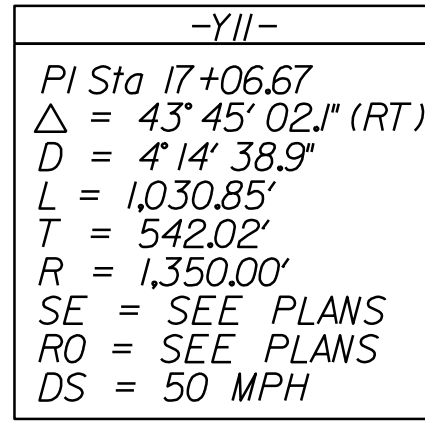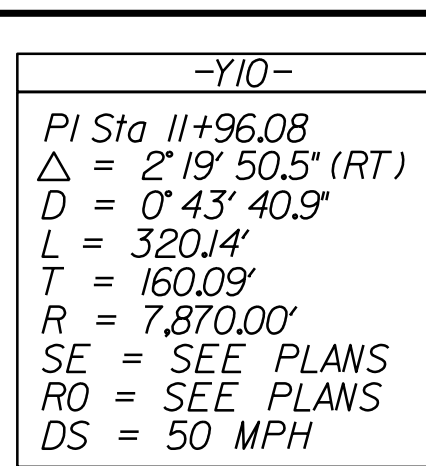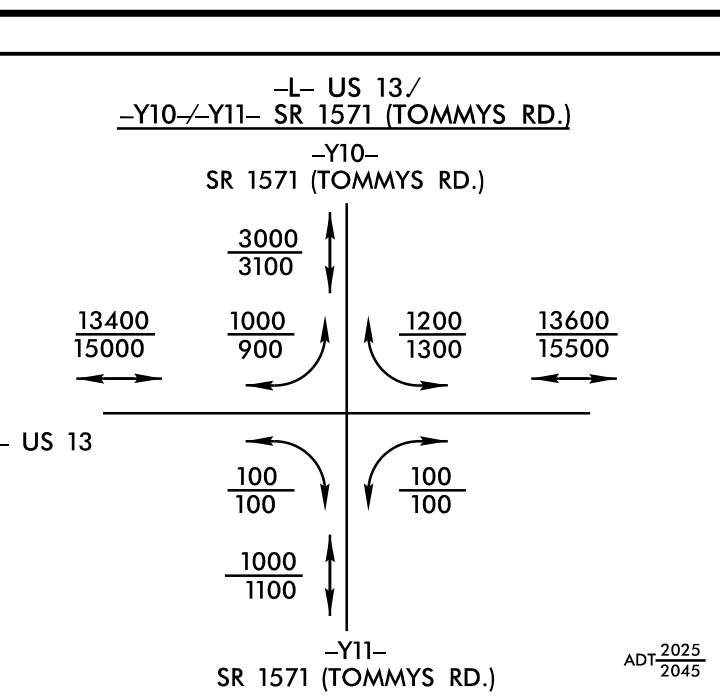

MI ENGINEERING
1011 SCHAUB DRIVE, SUITE 100
RALEIGH, NC 27606
(919) 351-6608
FIRM PE NUMBER: P-0671



Stantec Consulting Services Inc.
801 Jones Franklin Road
Suite 300
Raleigh, NC 27606
Tel. (919) 851-6866
Fax. (919) 851-7024
www.stantec.com
License No. F-0672

PROJECT REFERENCE NO.		SHEET NO.
U-3609B		8
RW SHEET NO.		HYDRAULICS ENGINEER
ROADWAY DESIGN ENGINEER		SEAL 031025
NORTH CAROLINA PROFESSIONAL SEAL 034404		12/18/2025
Katharine N. Hays		Karen Hays
DOCUMENT NOT CONSIDERED FINAL UNLESS ALL SIGNATURES COMPLETED		

MATCHLINE -Y11- STA. 15+00.00 SEE SHEET 16


SEE SHEETS 18 & 19 FOR -L- PROFILE
SEE SHEET 24 FOR -Y10- PROFILE
SEE SHEET 25 FOR -Y11-, -Y12- PROFILE
REMOVE ALL DRIVE PIPES ON PROJECT UNLESS OTHERWISE NOTED

8/17/99


MATCHLINE -L- STA. 78+50.00 SEE SHEET 8

-L-
PI Sta 82+92.82
 $\Delta = 7^{\circ}17'54.7"$ (LT)
 $D = 1^{\circ}09'35.4"$
 $L = 629.27'$
 $T = 315.06'$
 $R = 4,940.00'$
SE = SEE PLANS
DS = 50 MPH

-Y13-
PI Sta 13+93.31
 $\Delta = 12^{\circ}03'38.7"$ (LT)
 $D = 2^{\circ}51'53.2"$
 $L = 421.00'$
 $T = 211.28'$
 $R = 2,000.00'$

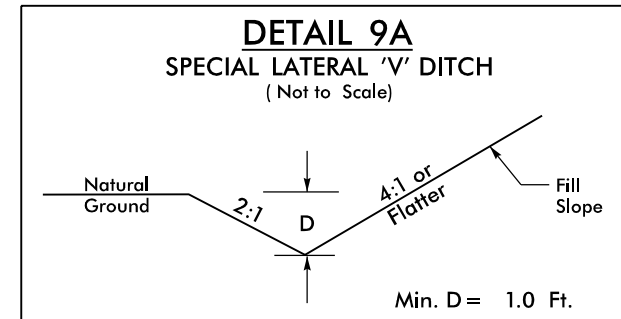

FROM STA. 78+50 TO STA. 82+33 -L- RT

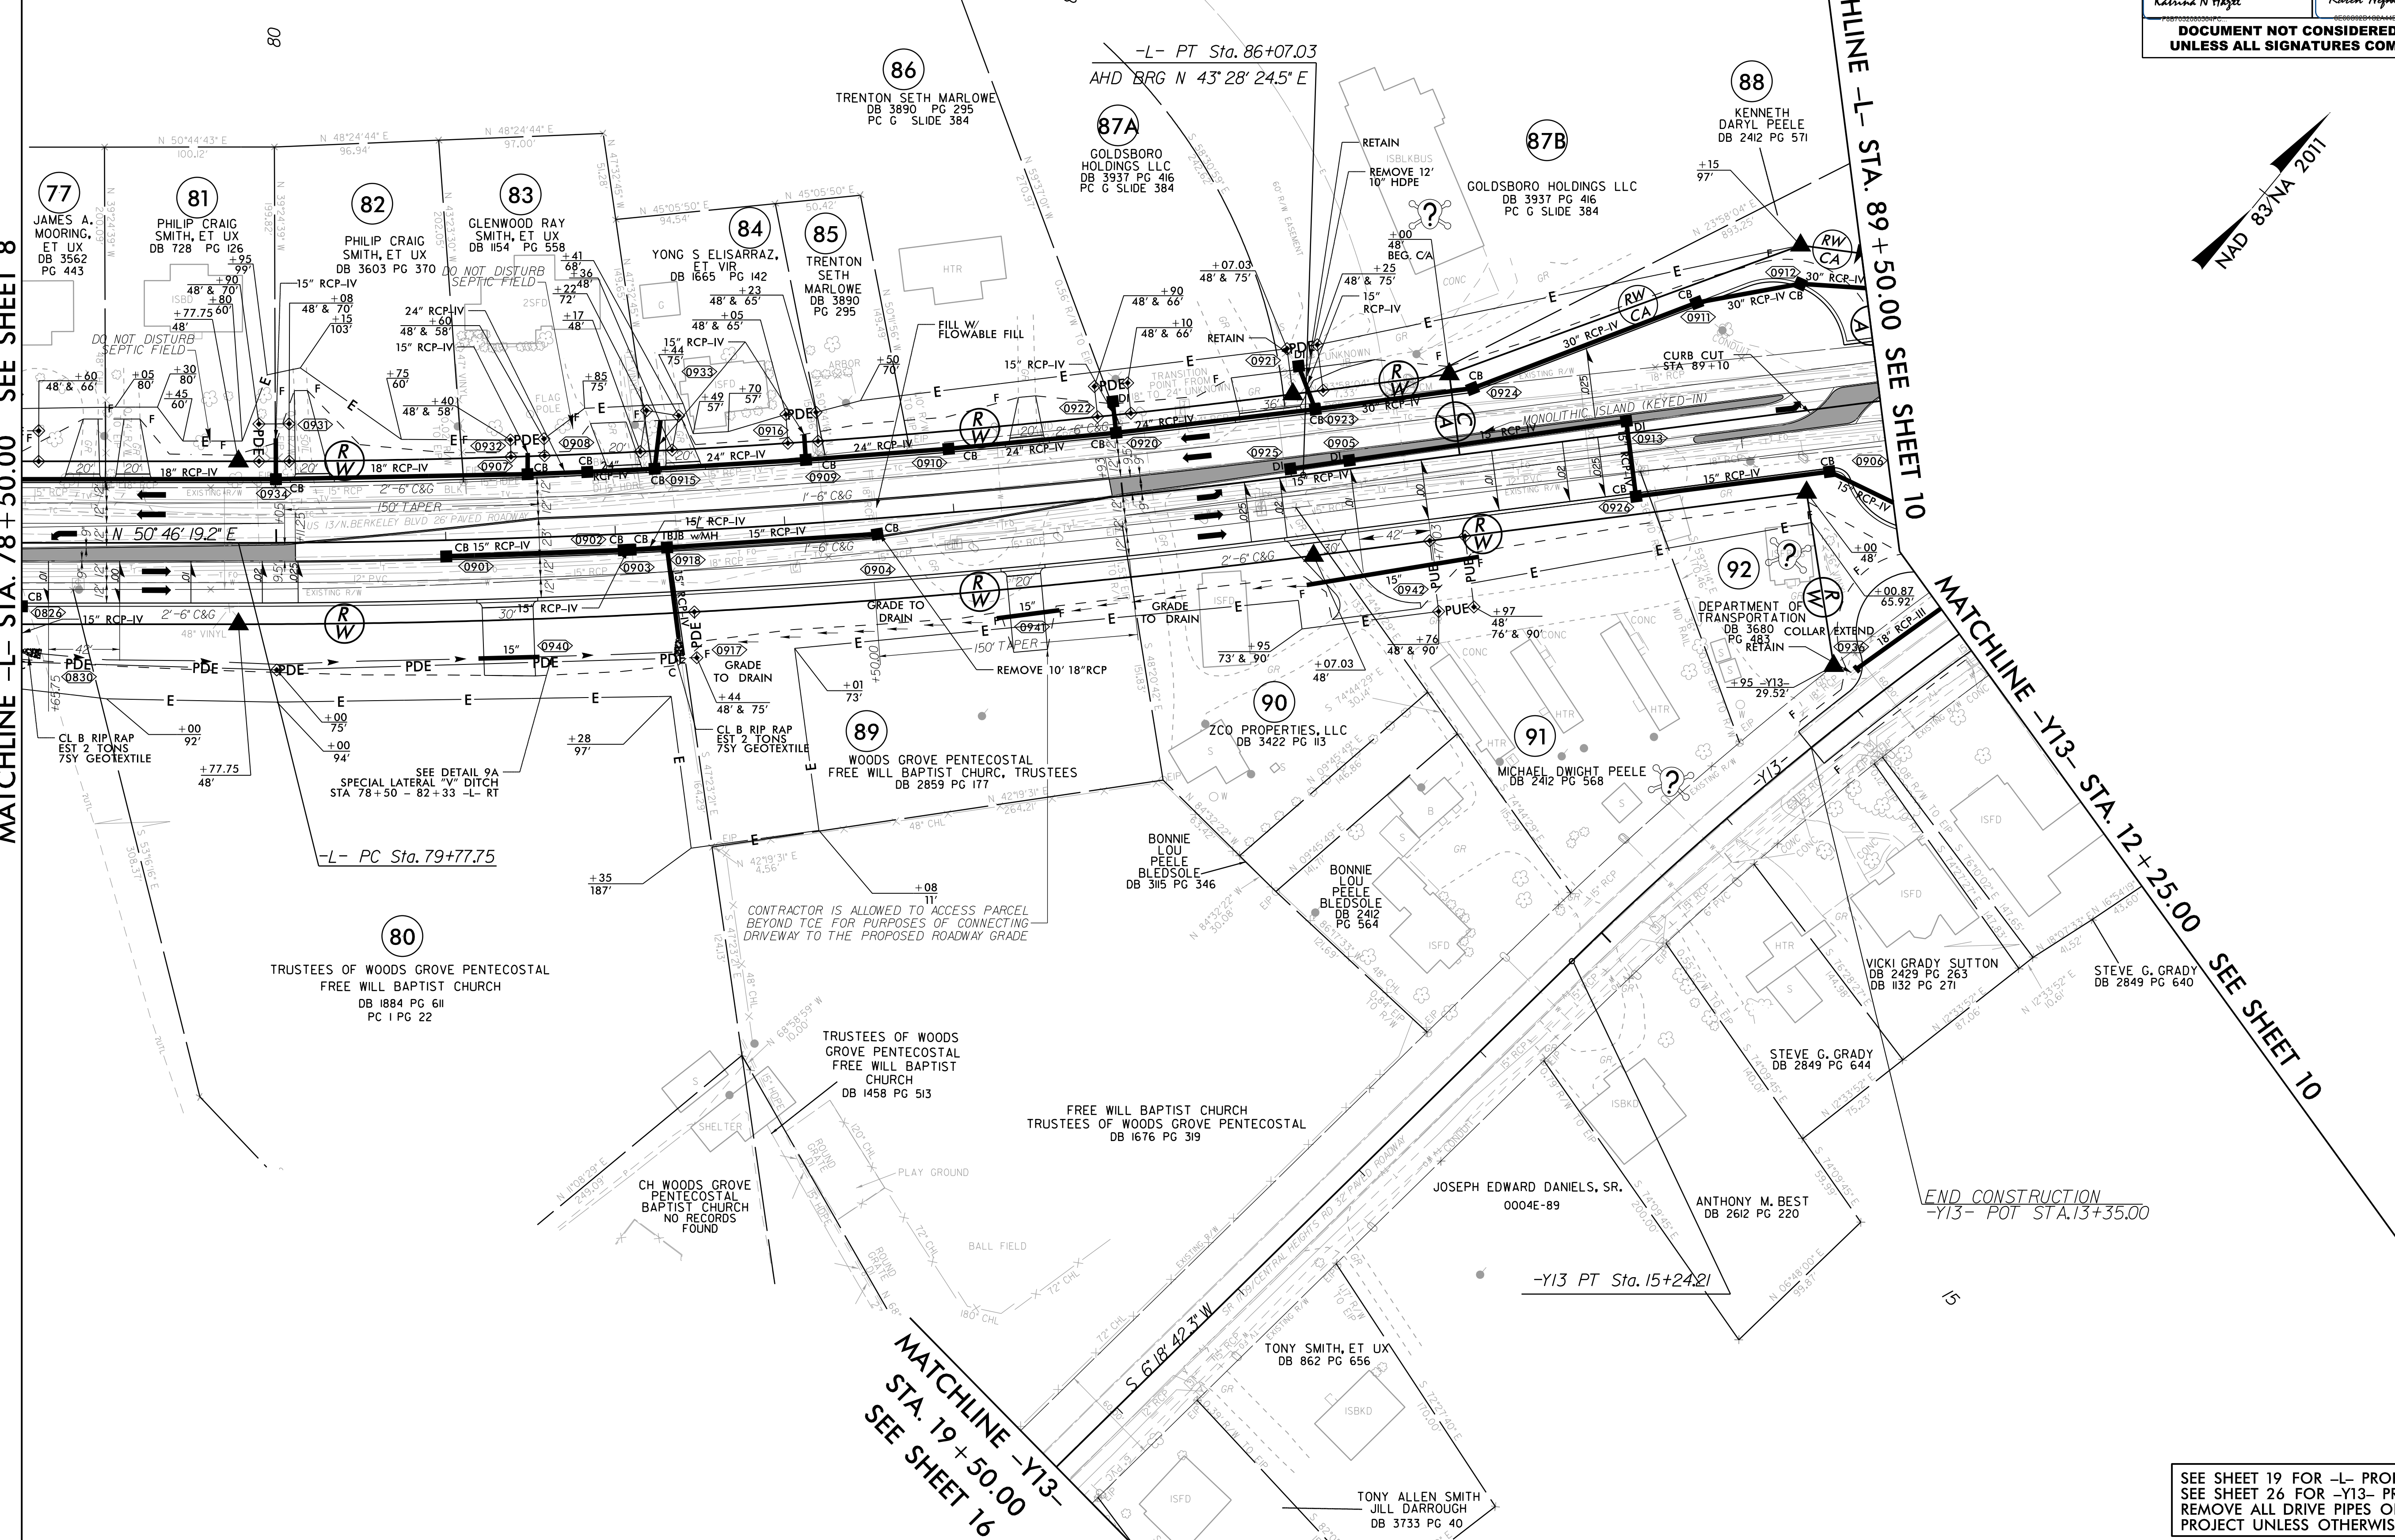

MI ENGINEERING
1011 SCHAU DRIVE, SUITE 100
RALEIGH, NC 27608
(919) 351-6608
FIRM PE NUMBER : P-0671



Stantec Consulting Services Inc.
801 Jones Franklin Road
Suite 300
Raleigh, NC 27606
Tel. (919) 851-6866
Fax. (919) 851-7024
www.stantec.com
License No. F-0672

PROJECT REFERENCE NO.		SHEET NO.
U-3609B		9
RW SHEET NO.		
ROADWAY DESIGN ENGINEER	HYDRAULICS ENGINEER	
DOCUMENT NOT CONSIDERED FINAL UNLESS ALL SIGNATURES COMPLETED		



MATCHLINE -Y13-
STA. 19+50.00
SEE SHEET 16

SEE SHEET 19 FOR -L- PROFILE
SEE SHEET 26 FOR -Y13- PROFILE
REMOVE ALL DRIVE PIPES ON
PROJECT UNLESS OTHERWISE NOTED

8/17/2019

12/2/2025
U:\Roadway\Proj\U3609B_rdl_psh10.dgn
A1stley




MI ENGINEERING
1011 SCHAUß DRIVE, SUITE 100
RALEIGH, NC 27606
(919) 351-6606
FIRM PE NUMBER : P-0671




Stantec Consulting Services Inc.
801 Jones Franklin Road
Suite 300
Raleigh, NC 27606
Tel. (919) 851-6866
Fax. (919) 851-7024
www.stantec.com
License No. F-0672

PROJECT REFERENCE NO.		SHEET NO.
U-3609B		10
RW SHEET NO.		HYDRAULICS ENGINEER
ROADWAY DESIGN ENGINEER		SEAL 031025
Katharine N. Hays		Karen Hefner
DOCUMENT NOT CONSIDERED FINAL UNLESS ALL SIGNATURES COMPLETED		

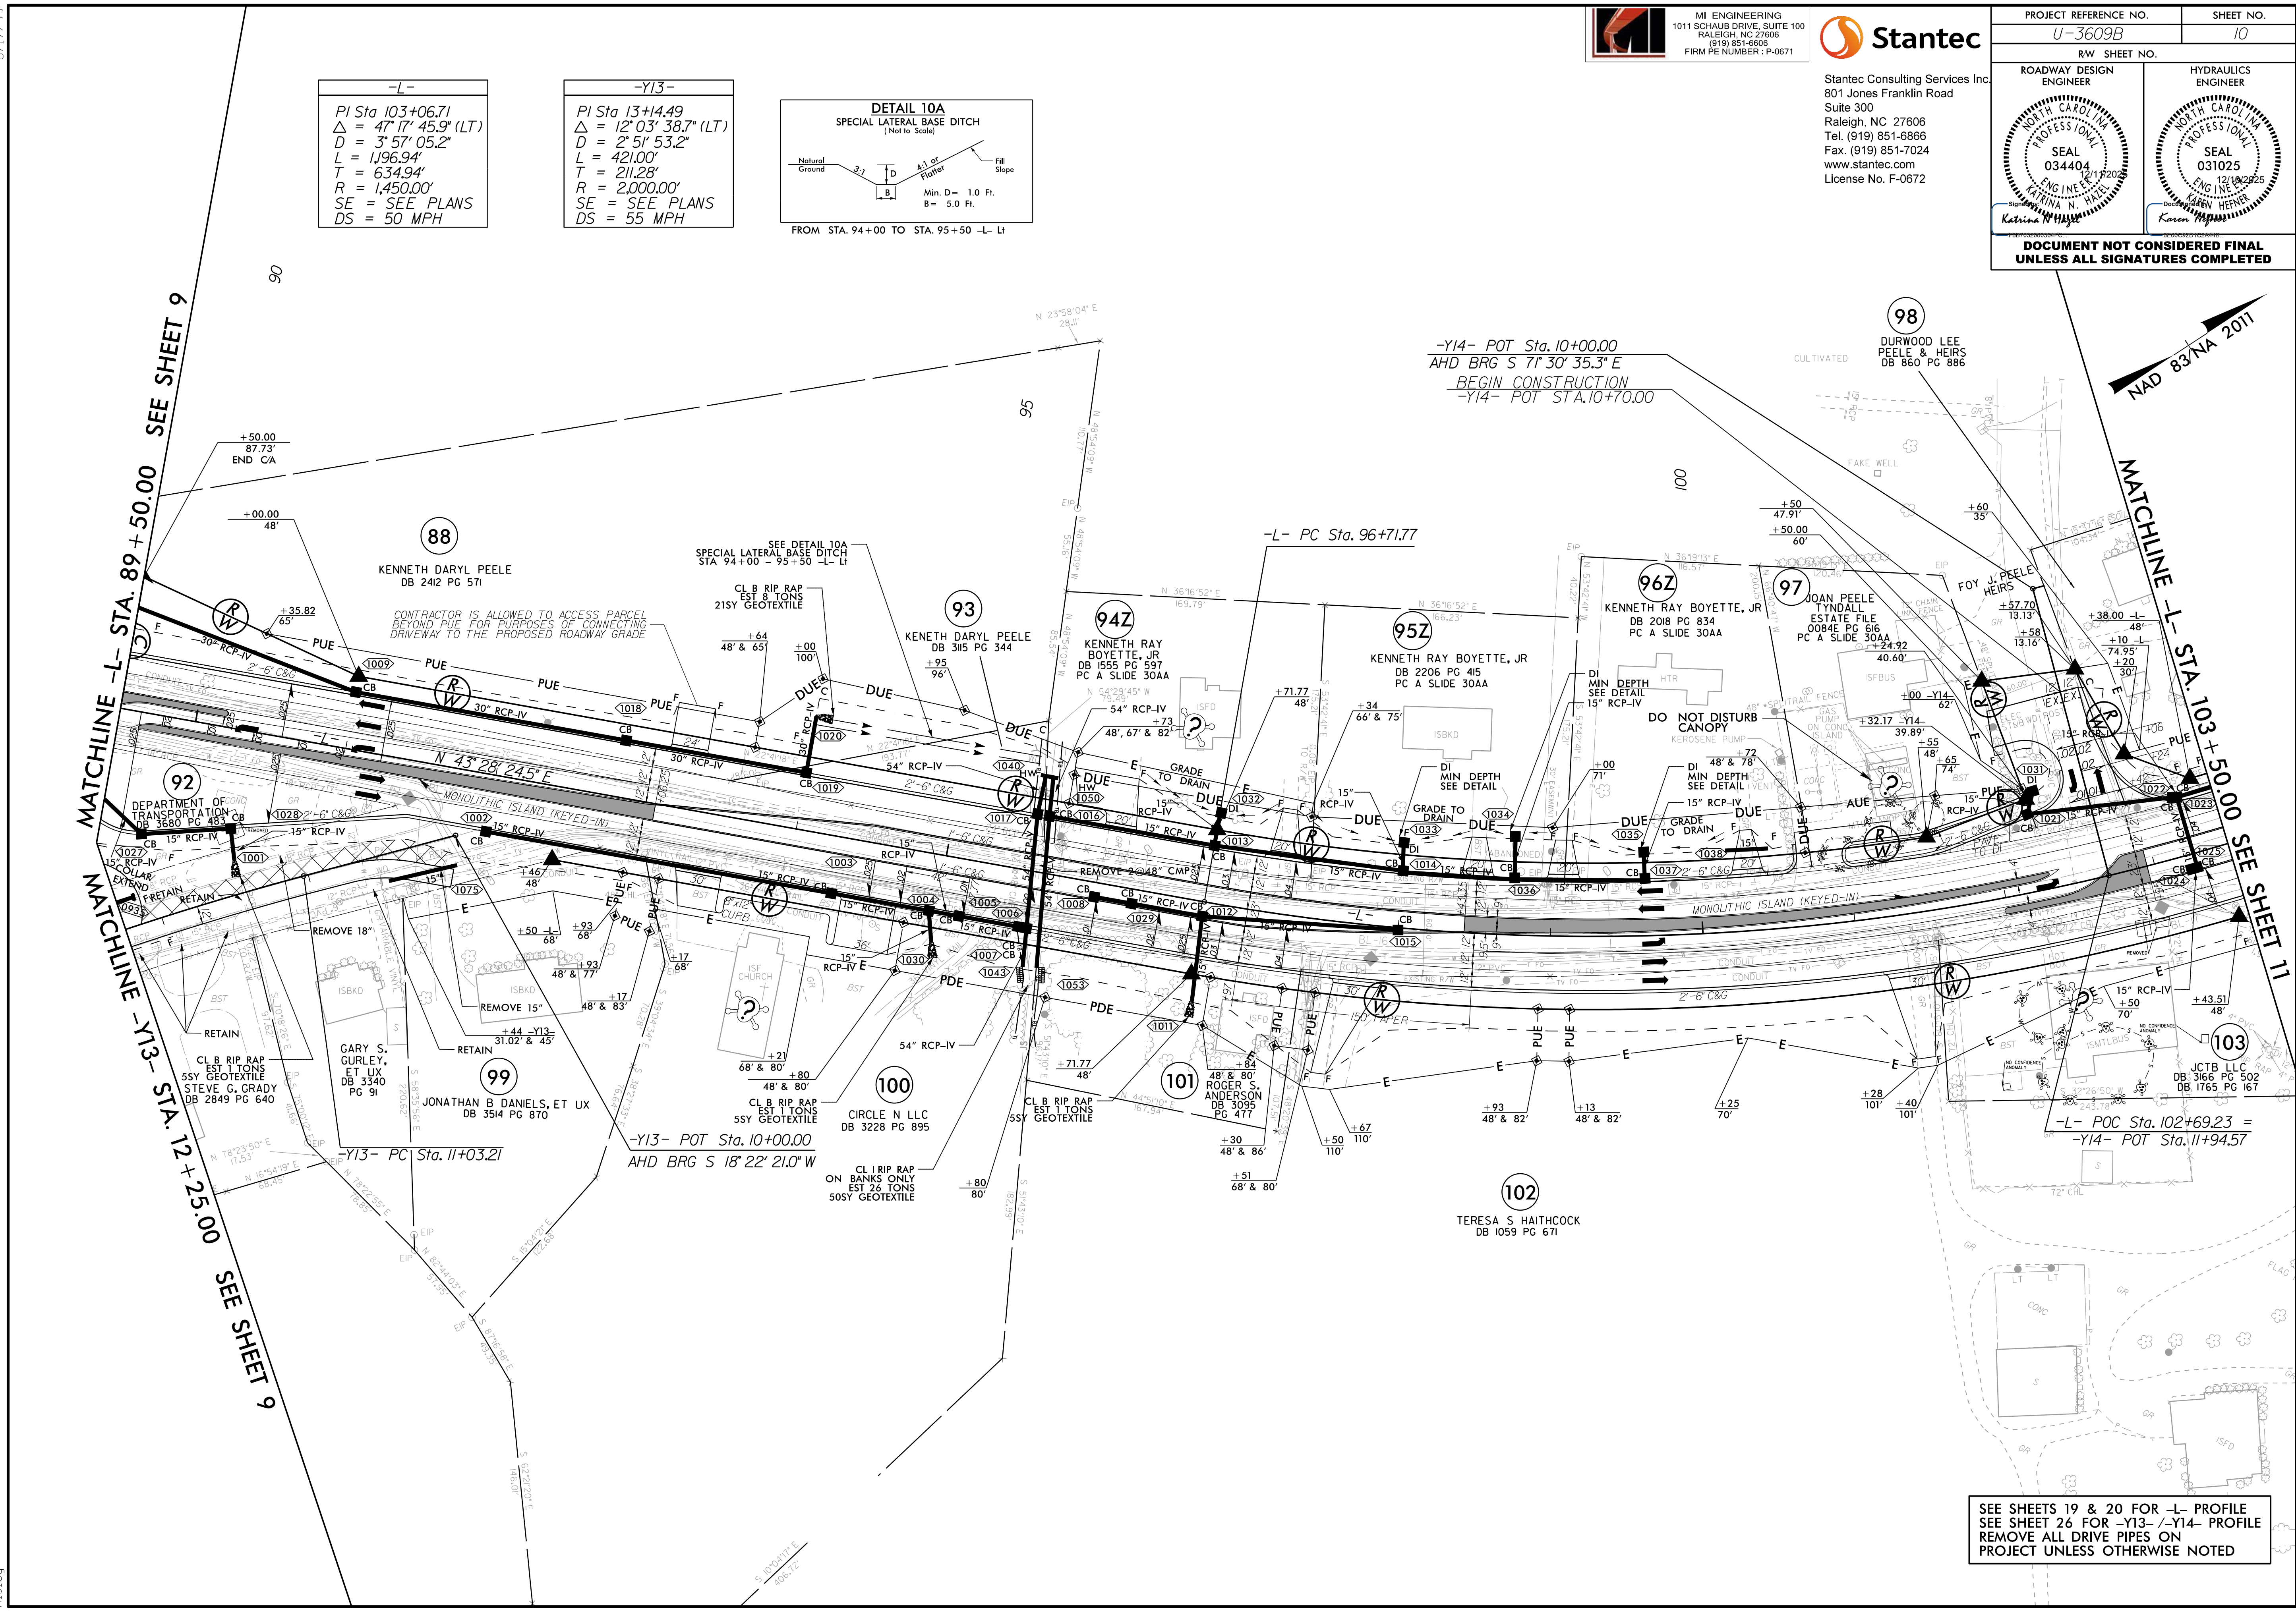

SEE SHEETS 19 & 20 FOR -L- PROFILE
SEE SHEET 26 FOR -Y13-/-Y14- PROFILE
REMOVE ALL DRIVE PIPES ON
PROJECT UNLESS OTHERWISE NOTED

8/17/99

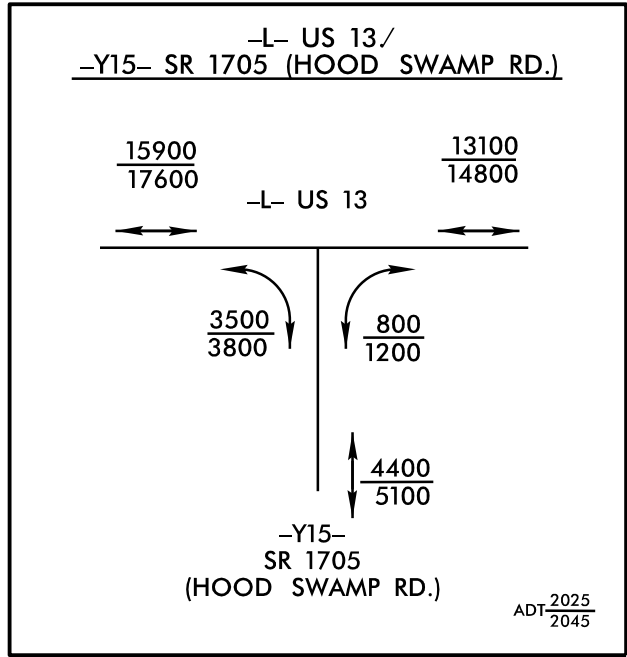

-L-	
PI Sta 102+98.12	PI Sta 126+67.29
$\Delta = 47^{\circ}17'45.9"$ (LT)	$\Delta = 23^{\circ}46'46.8"$ (RT)
$D = 3^{\circ}57'05.2"$	$D = 0^{\circ}57'23.5"$
$L = 1,196.94'$	$L = 2,486.05'$
$T = 634.94'$	$T = 1,261.18'$
$R = 1,450.00'$	$R = 5,990.00'$
SE = SEE PLANS	SE = SEE PLANS
DS = 50 MPH	DS = 50 MPH



MI ENGINEERING
1011 SCHAUB DRIVE, SUITE 100
RALEIGH, NC 27606
(919) 851-8608
FIRM PE NUMBER : P-0671



Stantec Consulting Services Inc.
801 Jones Franklin Road
Suite 300
Raleigh, NC 27606
Tel. (919) 851-6866
Fax. (919) 851-7024
www.stantec.com
License No. F-0672

PROJECT REFERENCE NO.	
U-3609B	
SHEET NO.	
11	
ROADWAY DESIGN ENGINEER	HYDRAULICS ENGINEER
DOCUMENT NOT CONSIDERED FINAL UNLESS ALL SIGNATURES COMPLETED	

NAD 83/NA 2011

MATCHLINE -L- STA. 103+50.00 SEE SHEET 10

MATCHLINE -L- STA. 115+00.00 SEE SHEET 12

11/5/2025
U:\Roadway\Proj\U3609B_rdl_psh11.dgn
A1sley

A&E FARMS, LLC
DB 281 PG 204
PC N SLIDE 97F
PC N SLIDE 41F

PREPS, INC
DB 3414 PG 268
MB O PG 89H

J. ISAAC GURLEY FARMS INC.
DB 822 PG 430

★ SIGNAL UPGRADE
SEE SHEET 20 FOR -L- PROFILE
SEE SHEET 27 FOR -Y15- PROFILE
REMOVE ALL DRIVE PIPES ON
PROJECT UNLESS OTHERWISE NOTED

8/17/99

11/5/2025
U:\Roadway\Proj\U3609B_rdy_psh12.dgn
A1sley



ME ENGINEERING
1011 SCHAUß DRIVE, SUITE 100
RALEIGH, NC 27606
(919) 851-8608
FIRM PE NUMBER : P-0671




Stantec Consulting Services Inc.
801 Jones Franklin Road
Suite 300
Raleigh, NC 27606
Tel. (919) 851-6866
Fax. (919) 851-7024
www.stantec.com
License No. F-0672

PROJECT REFERENCE NO.		SHEET NO.
U-3609B		12
RW SHEET NO.		
ROADWAY DESIGN ENGINEER		HYDRAULICS ENGINEER
		
DOCUMENT NOT CONSIDERED FINAL UNLESS ALL SIGNATURES COMPLETED		

NAD 83/NA 2011

MATCHLINE -L- STA. 115+00.00 SEE SHEET 11

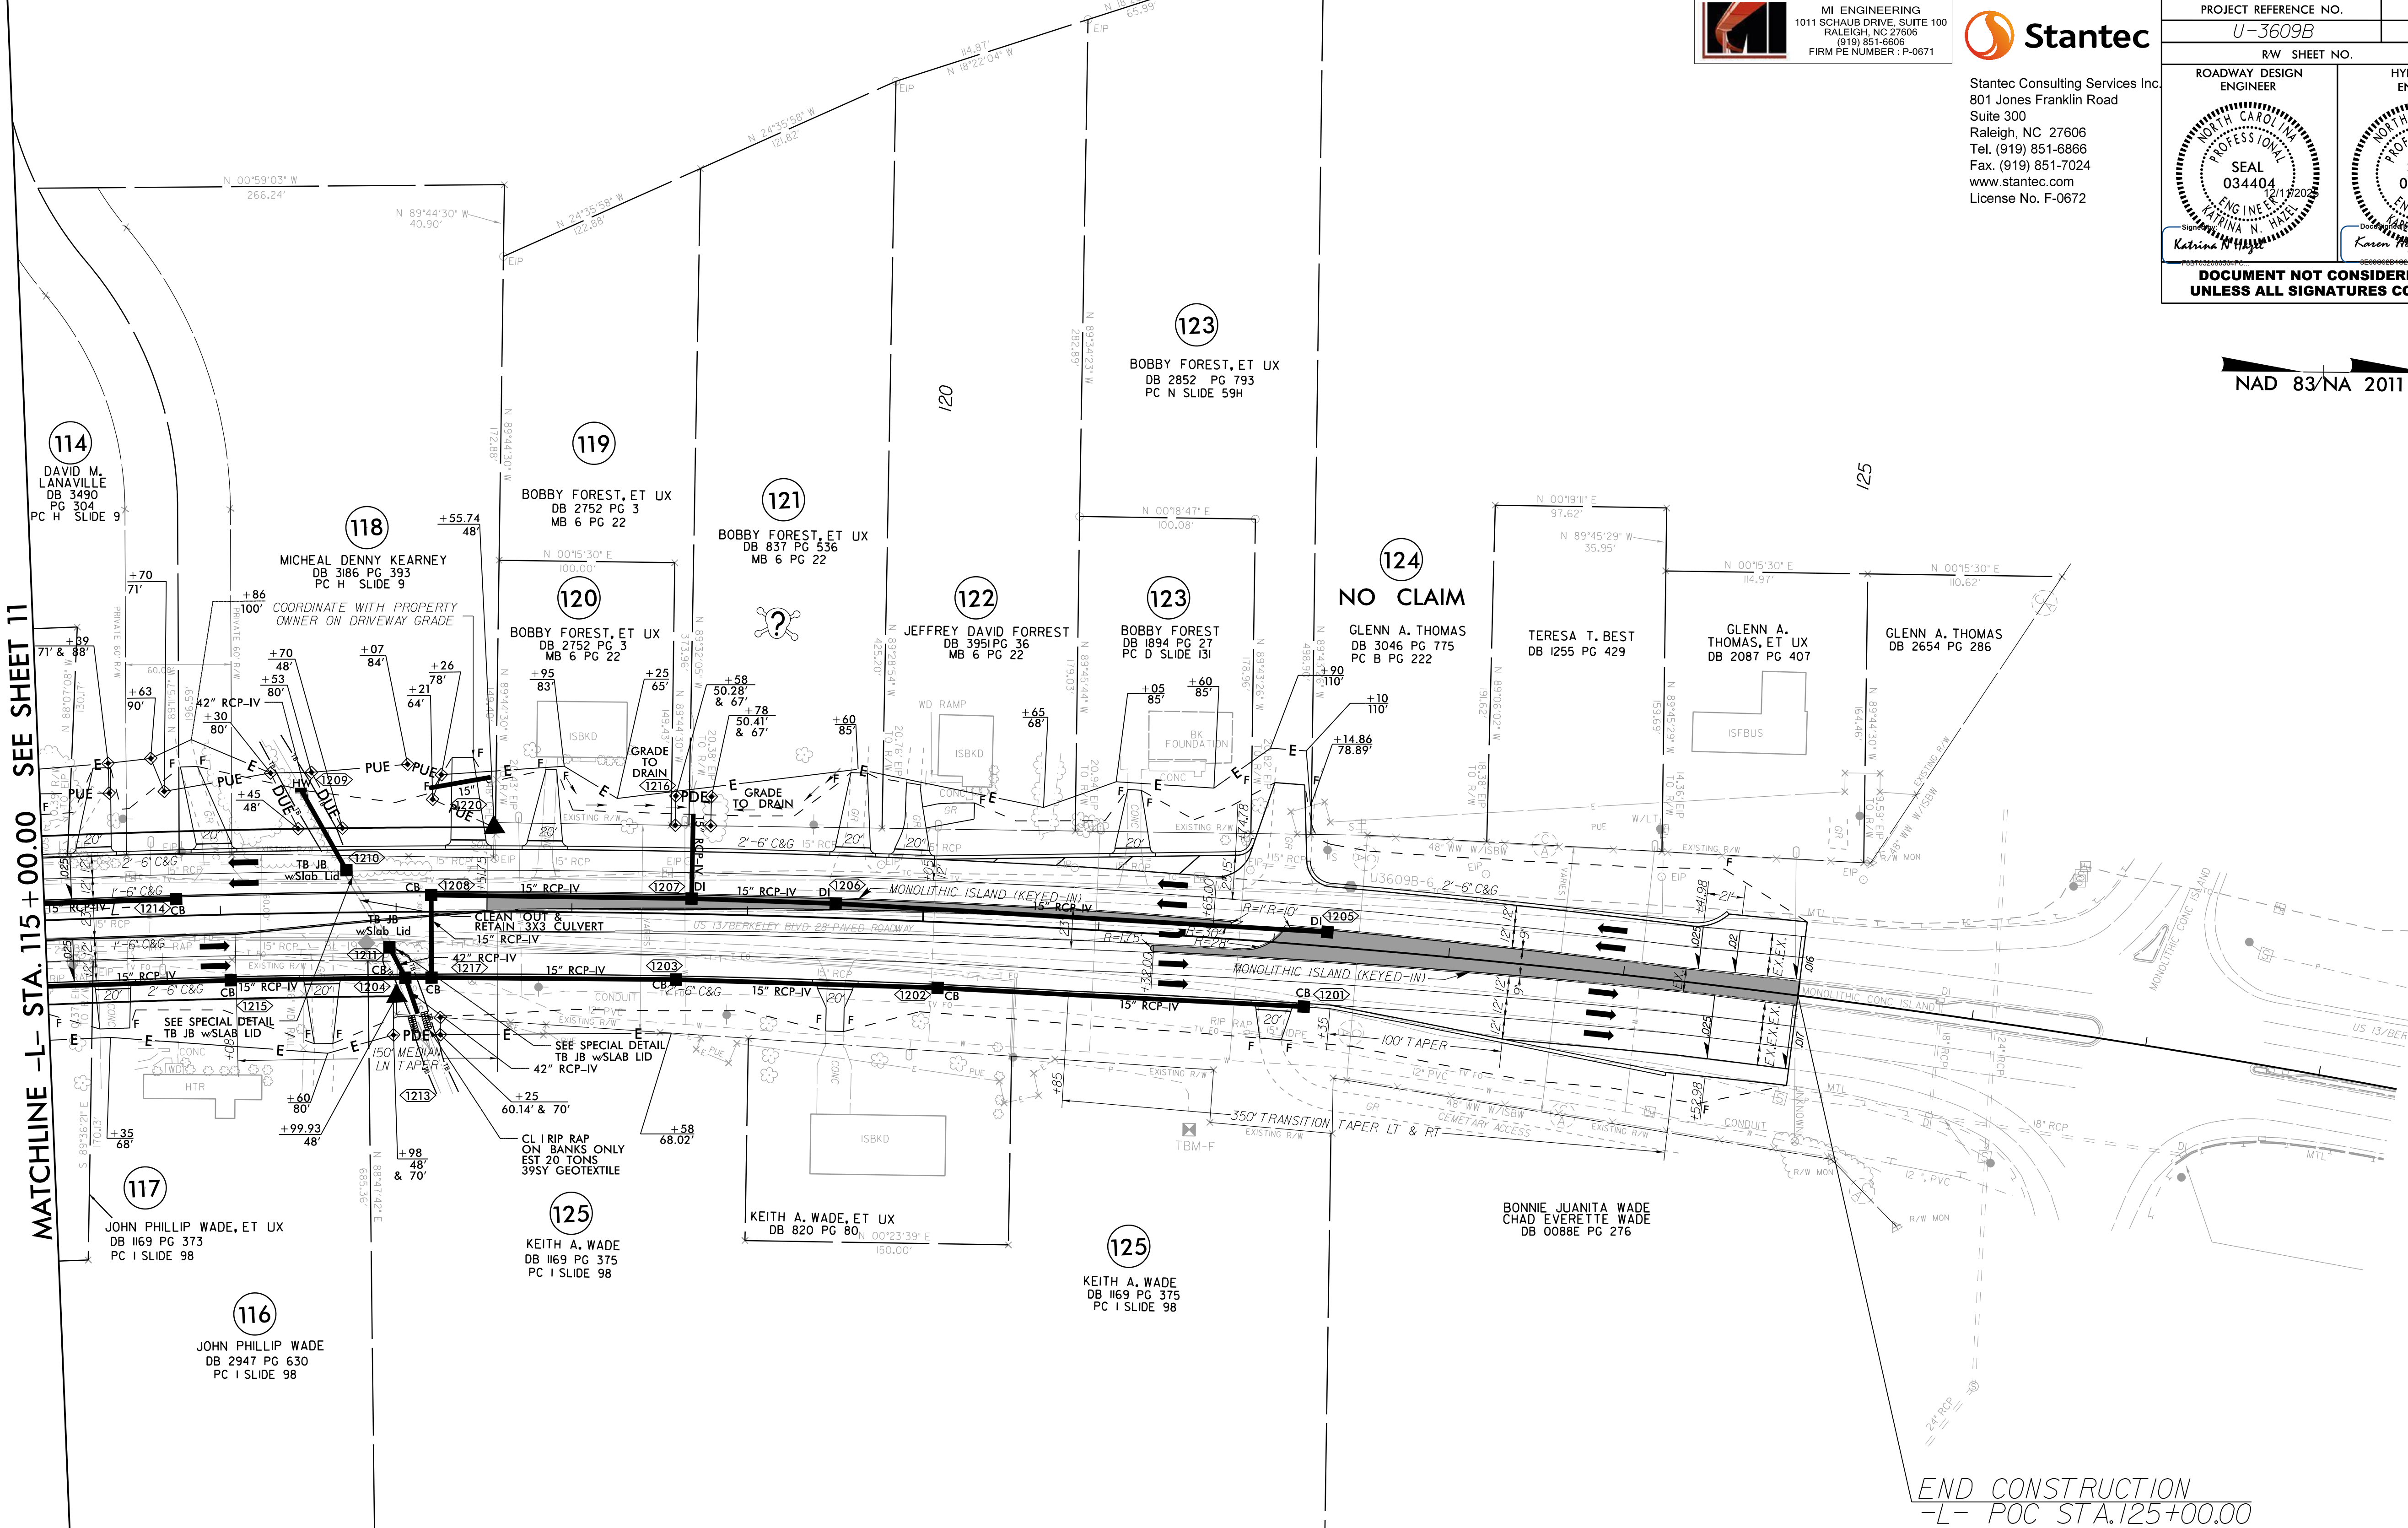

-L-
PI Sta 132+98.28
$\Delta = 35^{\circ}08'55.3''$ (RT)
$D = 0^{\circ}57'23.5''$
$L = 3,674.63'$
$T = 1,897.19'$
$R = 5,990.00'$
SE = SEE PLANS
DS = 50 MPH

END CONSTRUCTION
-L- POC STA. 125+00.00



SEE SHEETS 20 & 21
FOR -L- PROFILE
REMOVE ALL DRIVE PIPES ON
PROJECT UNLESS OTHERWISE NOTED

8/17/2019

11/5/2025
U:\Roadway\Proj\U3609B_rdy_psh13.dgn
A1sley

BEGIN CONSTRUCTION
-Y20- POT STA. 10+25.00



BEGIN CONSTRUCTION
-Y19- POT STA. 10+00.00

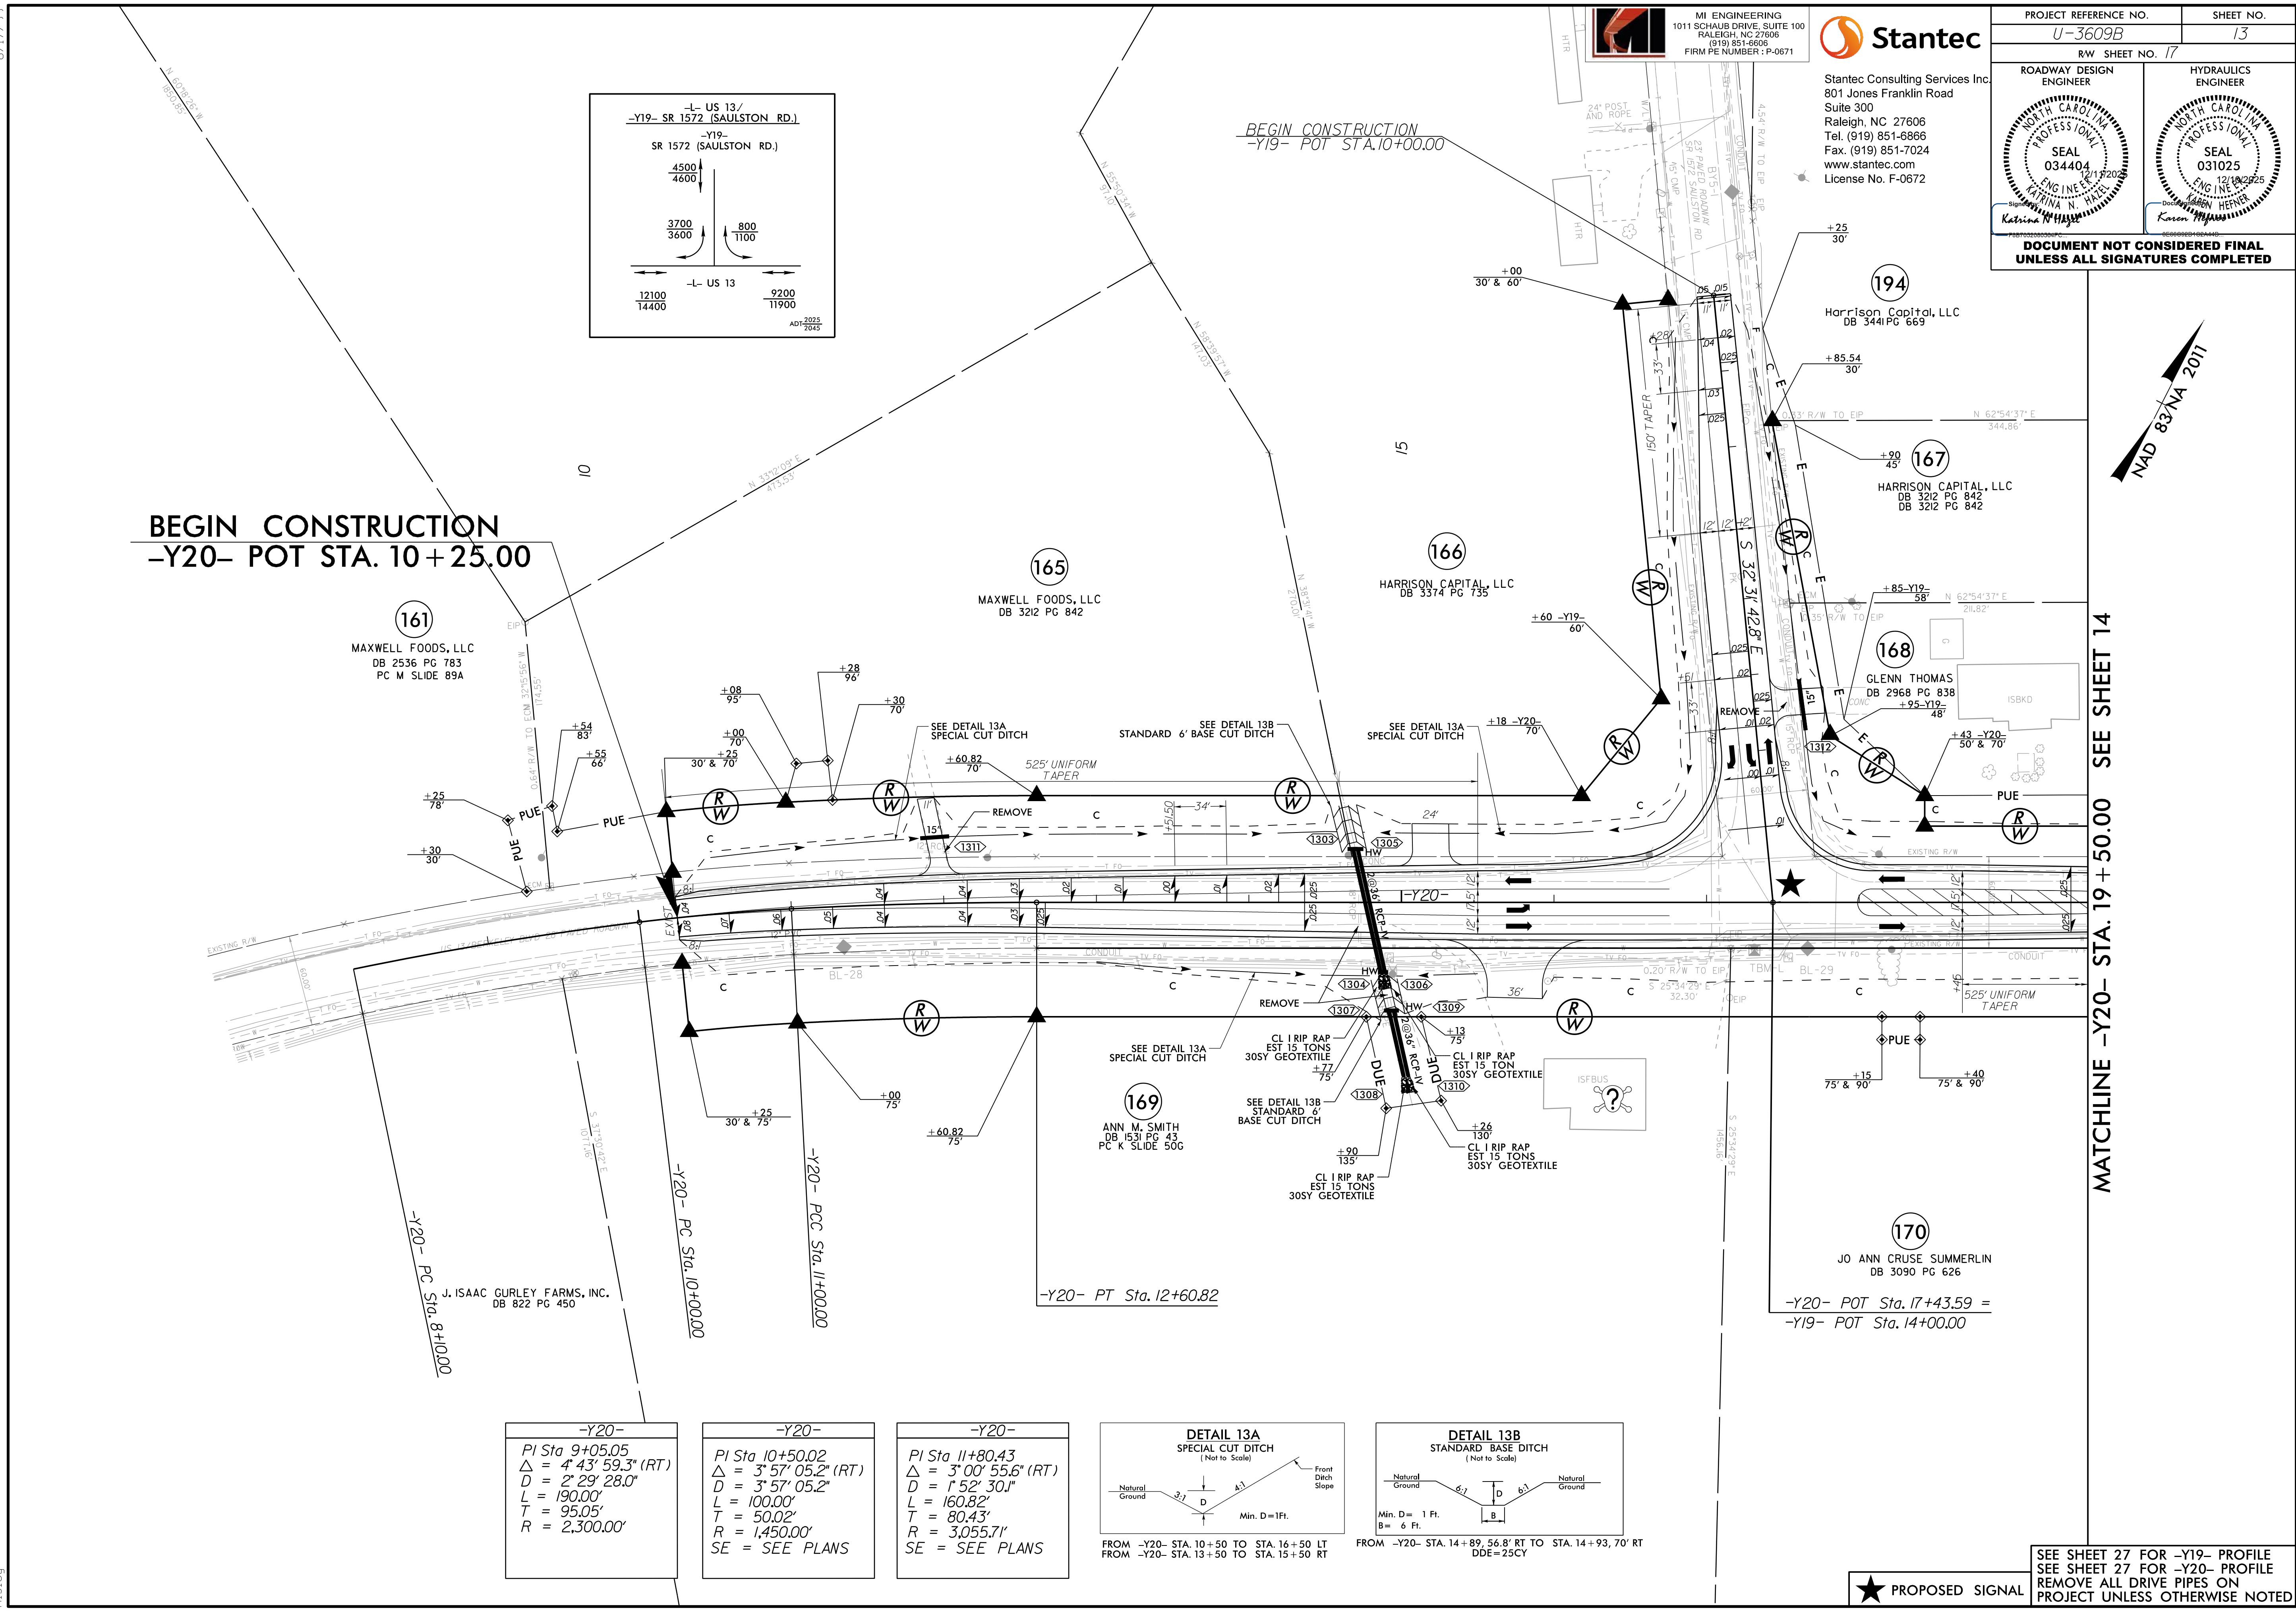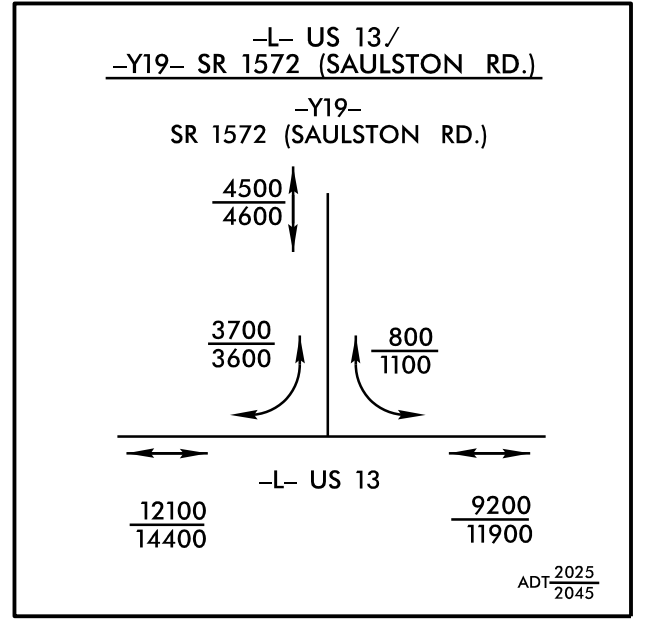

-Y20-
PI Sta 9+05.05
 $\Delta = 4' 43'' 59.3''$ (RT)
D = 2' 29' 28.0"
L = 190.00'
T = 95.05'
R = 2,300.00'

-Y20-
PI Sta 10+50.02
 $\Delta = 3' 57'' 05.2''$ (RT)
D = 3' 57' 05.2"
L = 100.00'
T = 50.02'
R = 1,450.00'
SE = SEE PLANS

-Y20-
PI Sta 11+80.43
 $\Delta = 3' 00'' 55.6''$ (RT)
D = 1' 52' 30.1"
L = 160.82'
T = 80.43'
R = 3,055.71'
SE = SEE PLANS

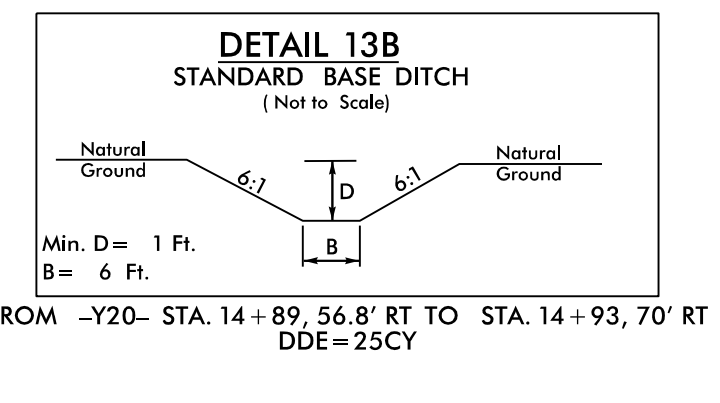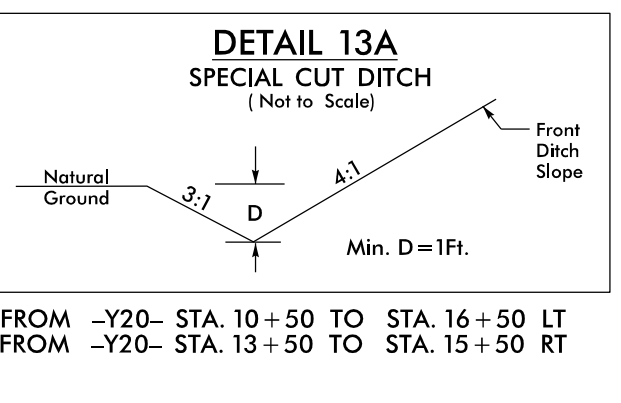

★ PROPOSED SIGNAL

SEE SHEET 27 FOR -Y19- PROFILE
SEE SHEET 27 FOR -Y20- PROFILE
REMOVE ALL DRIVE PIPES ON
PROJECT UNLESS OTHERWISE NOTED



PROJECT REFERENCE NO. <i>U-3609B</i>		SHEET NO. <i>13</i>	
RW SHEET NO. <i>17</i>		HYDRAULICS ENGINEER	
ROADWAY DESIGN ENGINEER		SEAL 034404 ENGINEER KATRINA N. HAYES 12/11/2025	
Stantec Consulting Services Inc. 801 Jones Franklin Road Suite 300 Raleigh, NC 27606 Tel. (919) 851-6866 Fax. (919) 851-7024 www.stantec.com License No. F-0672		SEAL 031025 ENGINEER KARON HENNER 12/11/2025	
DOCUMENT NOT CONSIDERED FINAL UNLESS ALL SIGNATURES COMPLETED			

MATCHLINE -Y20- STA. 19+50.00 SEE SHEET 14

8/17/99

12/2/2025
U:\Roadway\Proj\U3609B_rdy_psh14.dgn
A1sley

MATCHLINE -Y20- STA. 19 + 50.00 SEE SHEET 13

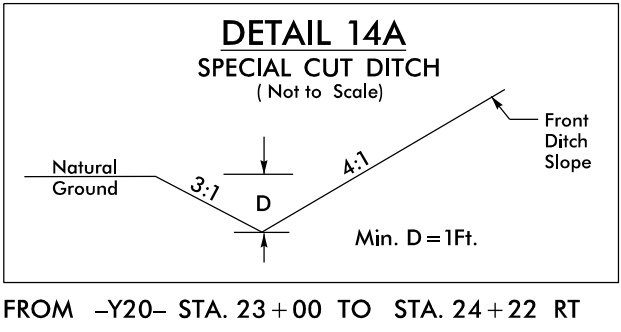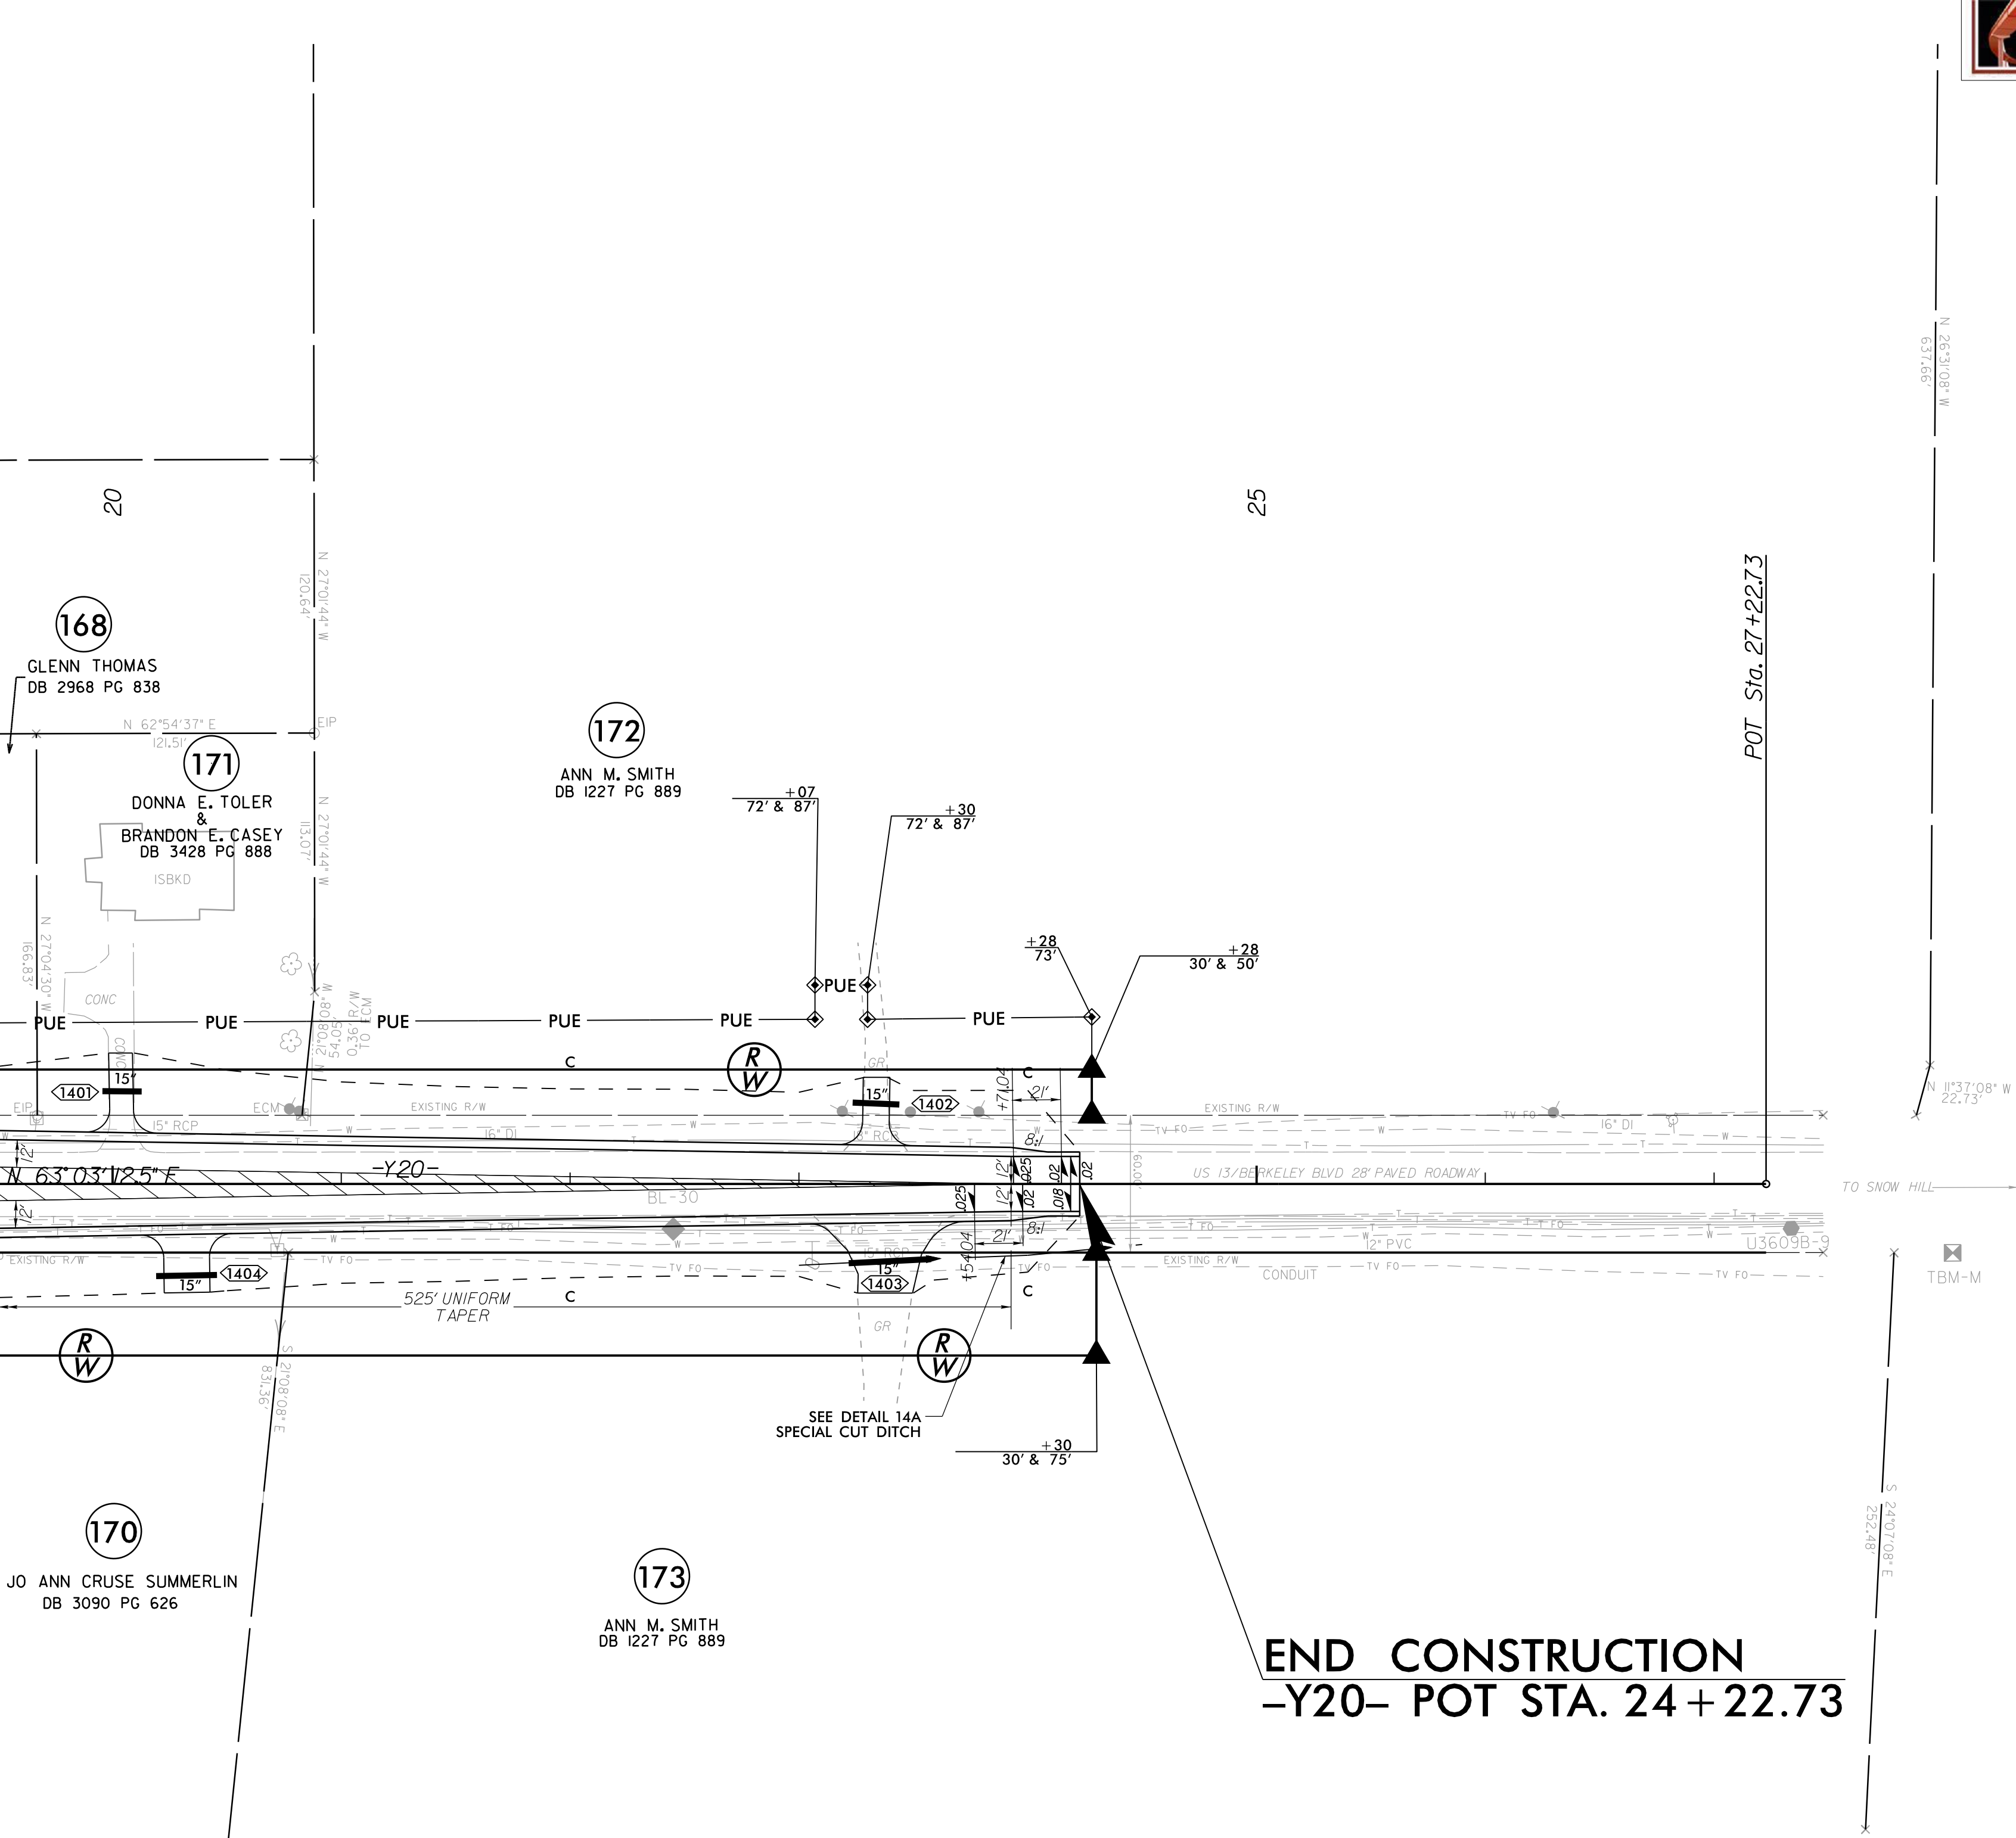

END CONSTRUCTION
-Y20- POT STA. 24 + 22.73



MI ENGINEERING
1011 SCHAUB DRIVE, SUITE 100
RALEIGH, NC 27606
(919) 851-8608
FIRM PE NUMBER : P-0671



Stantec Consulting Services Inc.
801 Jones Franklin Road
Suite 300
Raleigh, NC 27606
Tel. (919) 851-6866
Fax. (919) 851-7024
www.stantec.com
License No. F-0672


PROJECT REFERENCE NO.		SHEET NO.	
U-3609B		14	
RW SHEET NO. 18			
ROADWAY DESIGN ENGINEER		HYDRAULICS ENGINEER	
			
Kathryn N. Haege			
DOCUMENT NOT CONSIDERED FINAL UNLESS ALL SIGNATURES COMPLETED			

NAD 83 NA 2011

SEE SHEET 27 FOR -Y20- PROFILE
REMOVE ALL DRIVE PIPES ON
PROJECT UNLESS OTHERWISE NOTED

8/17/2025


U:\Roadway\Proj\U3609B_rdu\psh16.dgn
Atsley

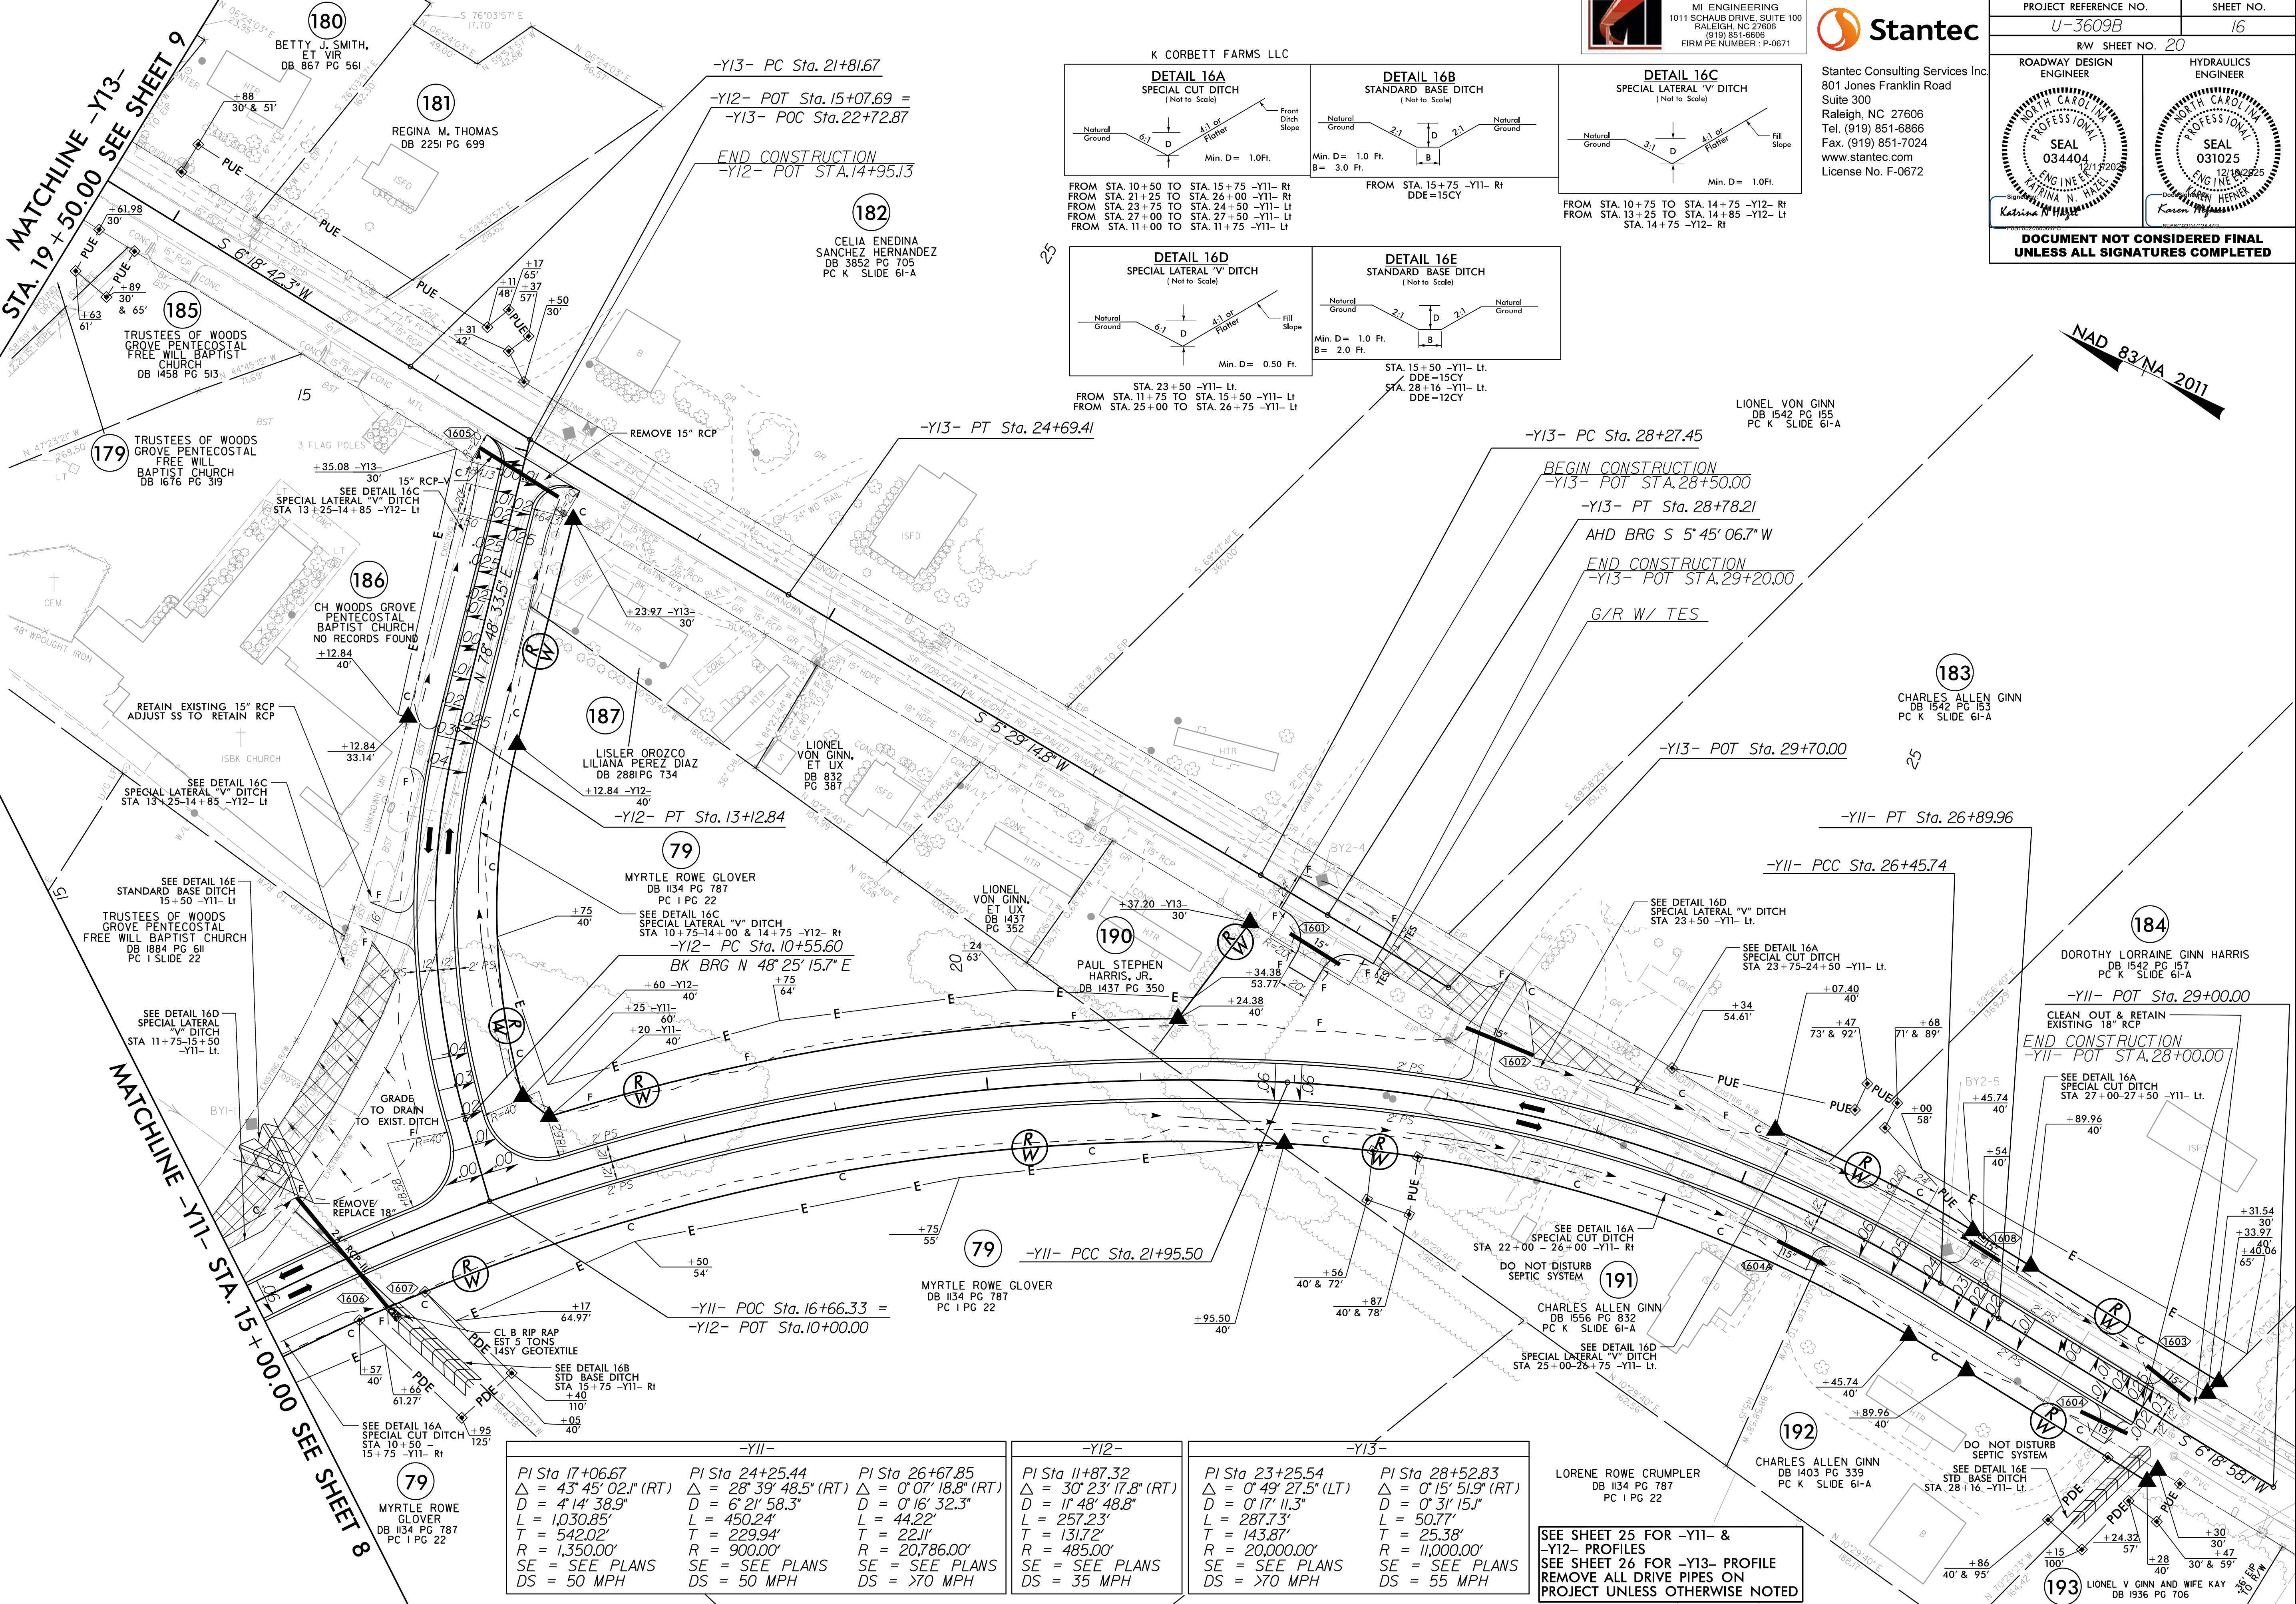


MI ENGINEERING
1011 SCHAUB DRIVE, SUITE 100
RALEIGH, NC 27606
(919) 851-8606
FIRM PE NUMBER : P-0671



Stantec Consulting Services Inc.
801 Jones Franklin Road
Suite 300
Raleigh, NC 27606
Tel. (919) 851-6866
Fax. (919) 851-7024
www.stantec.com
License No. F-0672

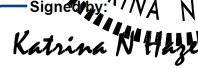PROJECT REFERENCE NO.		SHEET NO.
U-3609B		16
RW SHEET NO. 20		
ROADWAY DESIGN ENGINEER	HYDRAULICS ENGINEER	
C.  Katrina N. Hazel		
 Karen Heffner		
P087000		

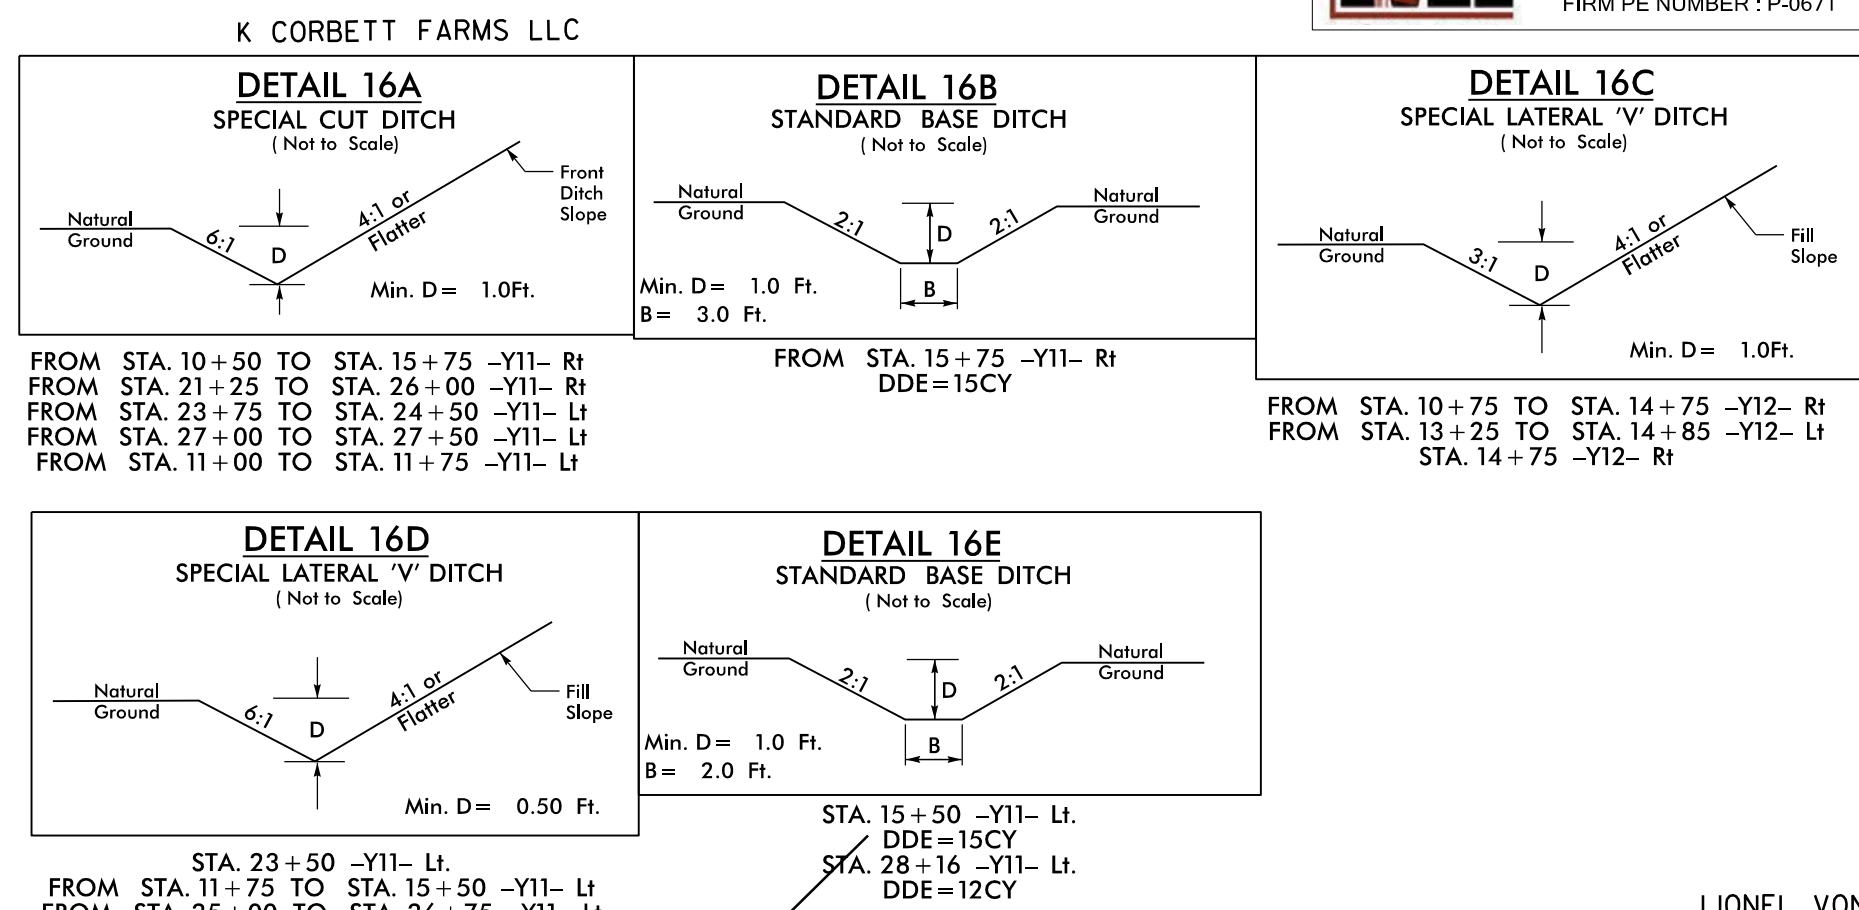

-Y11-			-Y12-			-Y13-		
PI Sta 17+06.67 Δ = 43° 45' 02.1" (RT) D = 4' 14" 38.9" L = 1,030.85' T = 542.02' R = 1,350.00' SE = SEE PLANS DS = 50 MPH	PI Sta 24+25.44 Δ = 28° 39' 48.5" (RT) D = 6' 21' 58.3" L = 450.24' T = 229.94' R = 900.00' SE = SEE PLANS DS = 50 MPH	PI Sta 26+67.85 Δ = 0° 07' 18.8" (RT) D = 0' 16' 32.3" L = 44.22' T = 22.11' R = 20,786.00' SE = SEE PLANS DS = >70 MPH	PI Sta 11+87.32 Δ = 30° 23' 17.8" (RT) D = 0' 17' 11.3" L = 257.23' T = 143.72' R = 485.00' SE = SEE PLANS DS = 35 MPH	PI Sta 23+25.54 Δ = 0° 49' 27.5" (LT) D = 0' 17' 11.3" L = 287.73' T = 143.87' R = 20,000.00' SE = SEE PLANS DS = >70 MPH	PI Sta 28+52.83 Δ = 0° 15' 51.9" (RT) D = 0' 31' 15.1" L = 50.77' T = 25.38' R = 11,000.00' SE = SEE PLANS DS = 55 MPH			

SEE SHEET 25 FOR -Y11- & -Y12- PROFILES
SEE SHEET 26 FOR -Y13- PROFILE
REMOVE ALL DRIVE PIPES ON PROJECT UNLESS OTHERWISE NOTED

5/28/24



MI ENGINEERING
1011 SCHAU DRIVE, SUITE 100
RALEIGH, NC 27606
(919) 851-6999
FIRM PE NUMBER : P-0671



Stantec Consulting Services Inc.
801 Jones Franklin Road
Suite 300
Raleigh, NC 27606
Tel. (919) 851-6866
Fax. (919) 851-7024
www.stantec.com
License No. F-0672


PROJECT REFERENCE NO.

U-3609B


SHEET NO.

17


ROADWAY DESIGN
ENGINEER

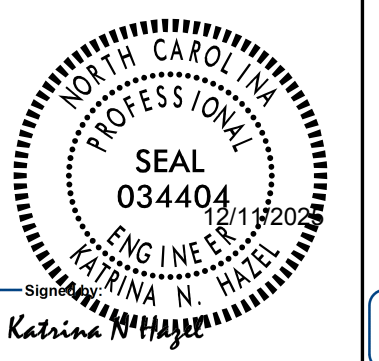

HYDRAULICS
ENGINEER

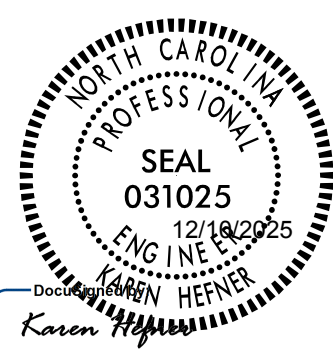

DOCUMENT NOT CONSIDERED FINAL
UNLESS ALL SIGNATURES COMPLETED

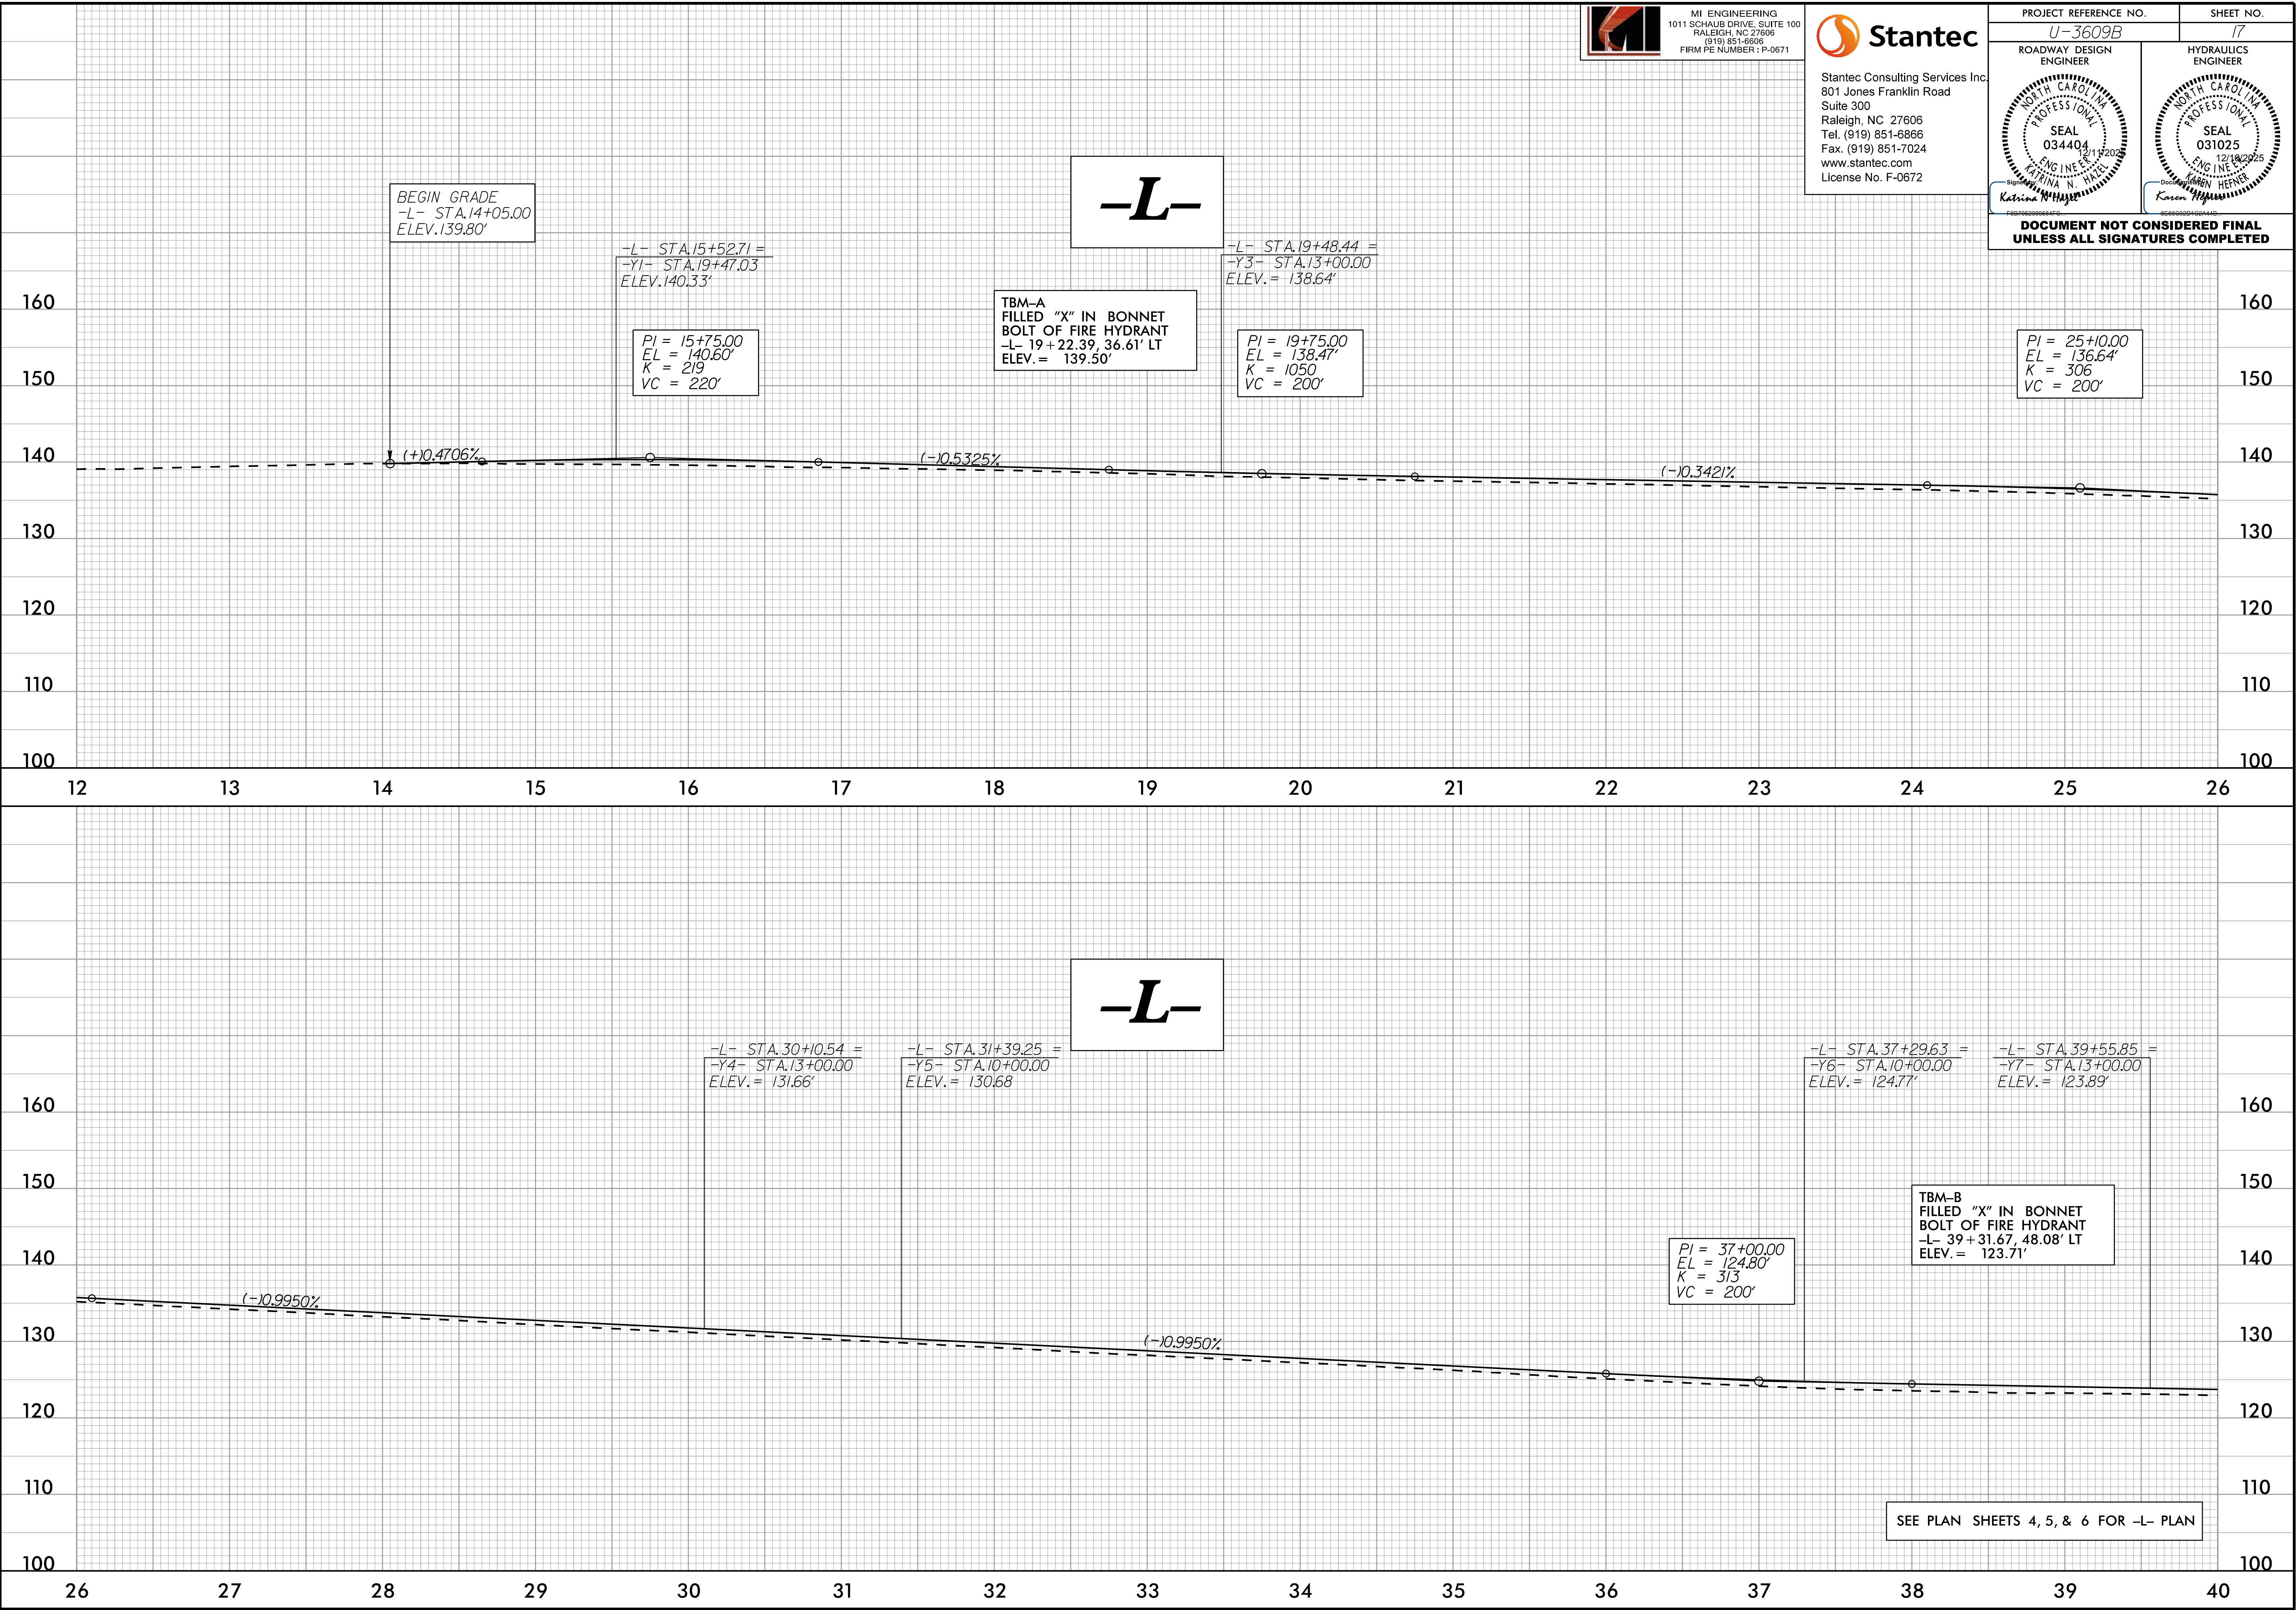

5/28/99



MI ENGINEERING
1011 SCHAUß DRIVE, SUITE 100
RALEIGH, NC 27606
(919) 851-6866
FIRM PE NUMBER : P-0671



Stantec Consulting Services Inc.
801 Jones Franklin Road
Suite 300
Raleigh, NC 27606
Tel. (919) 851-6866
Fax. (919) 851-7024
www.stantec.com
License No. F-0672


PROJECT REFERENCE NO.

U-3609B

SHEET NO.

18


ROADWAY DESIGN
ENGINEER

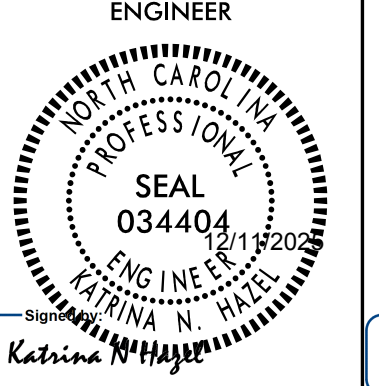


HYDRAULICS
ENGINEER



DOCUMENT NOT CONSIDERED FINAL
UNLESS ALL SIGNATURES COMPLETED

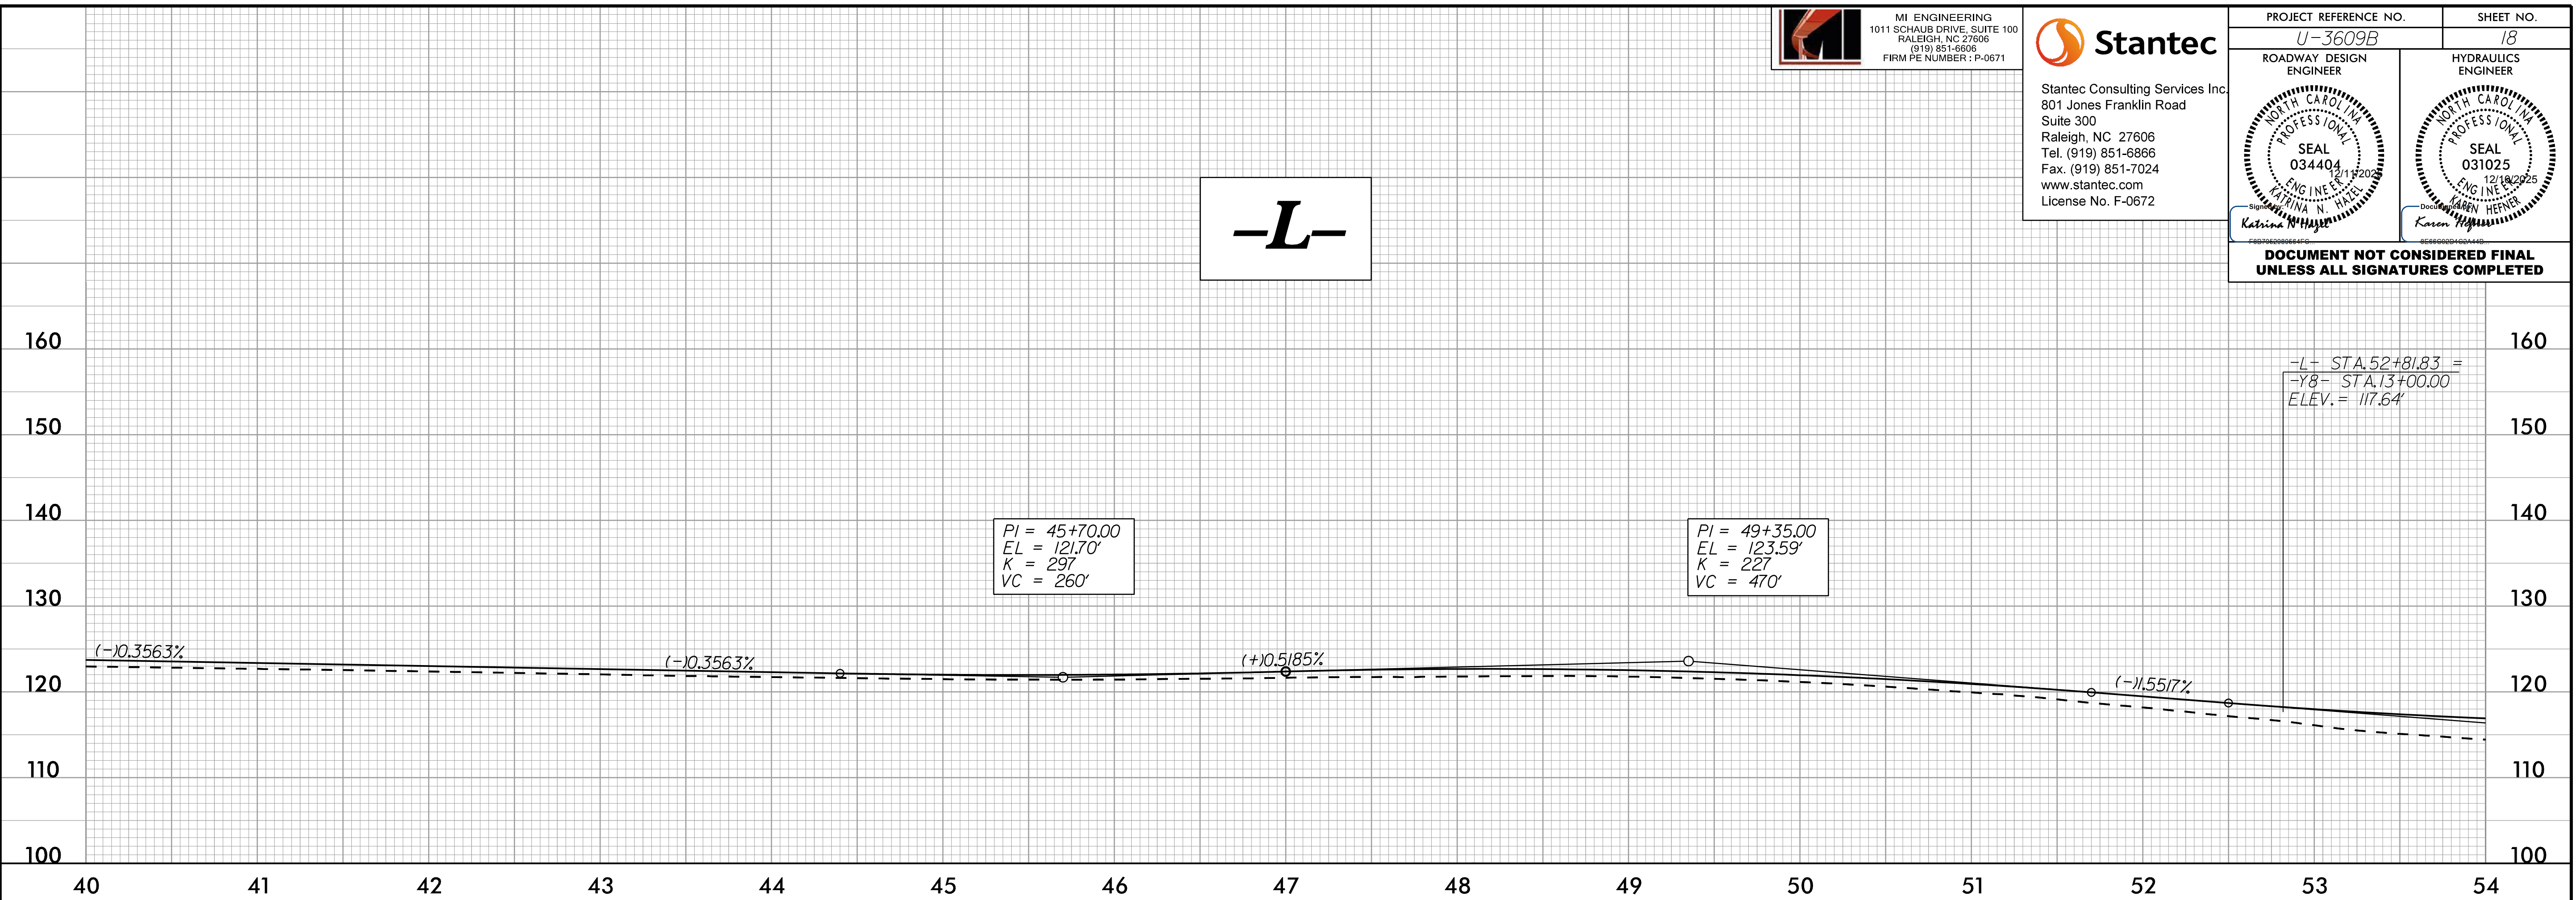

-L- STA.52+81.83 =
-Y8- STA.13+00.00
ELEV. = 117.64'

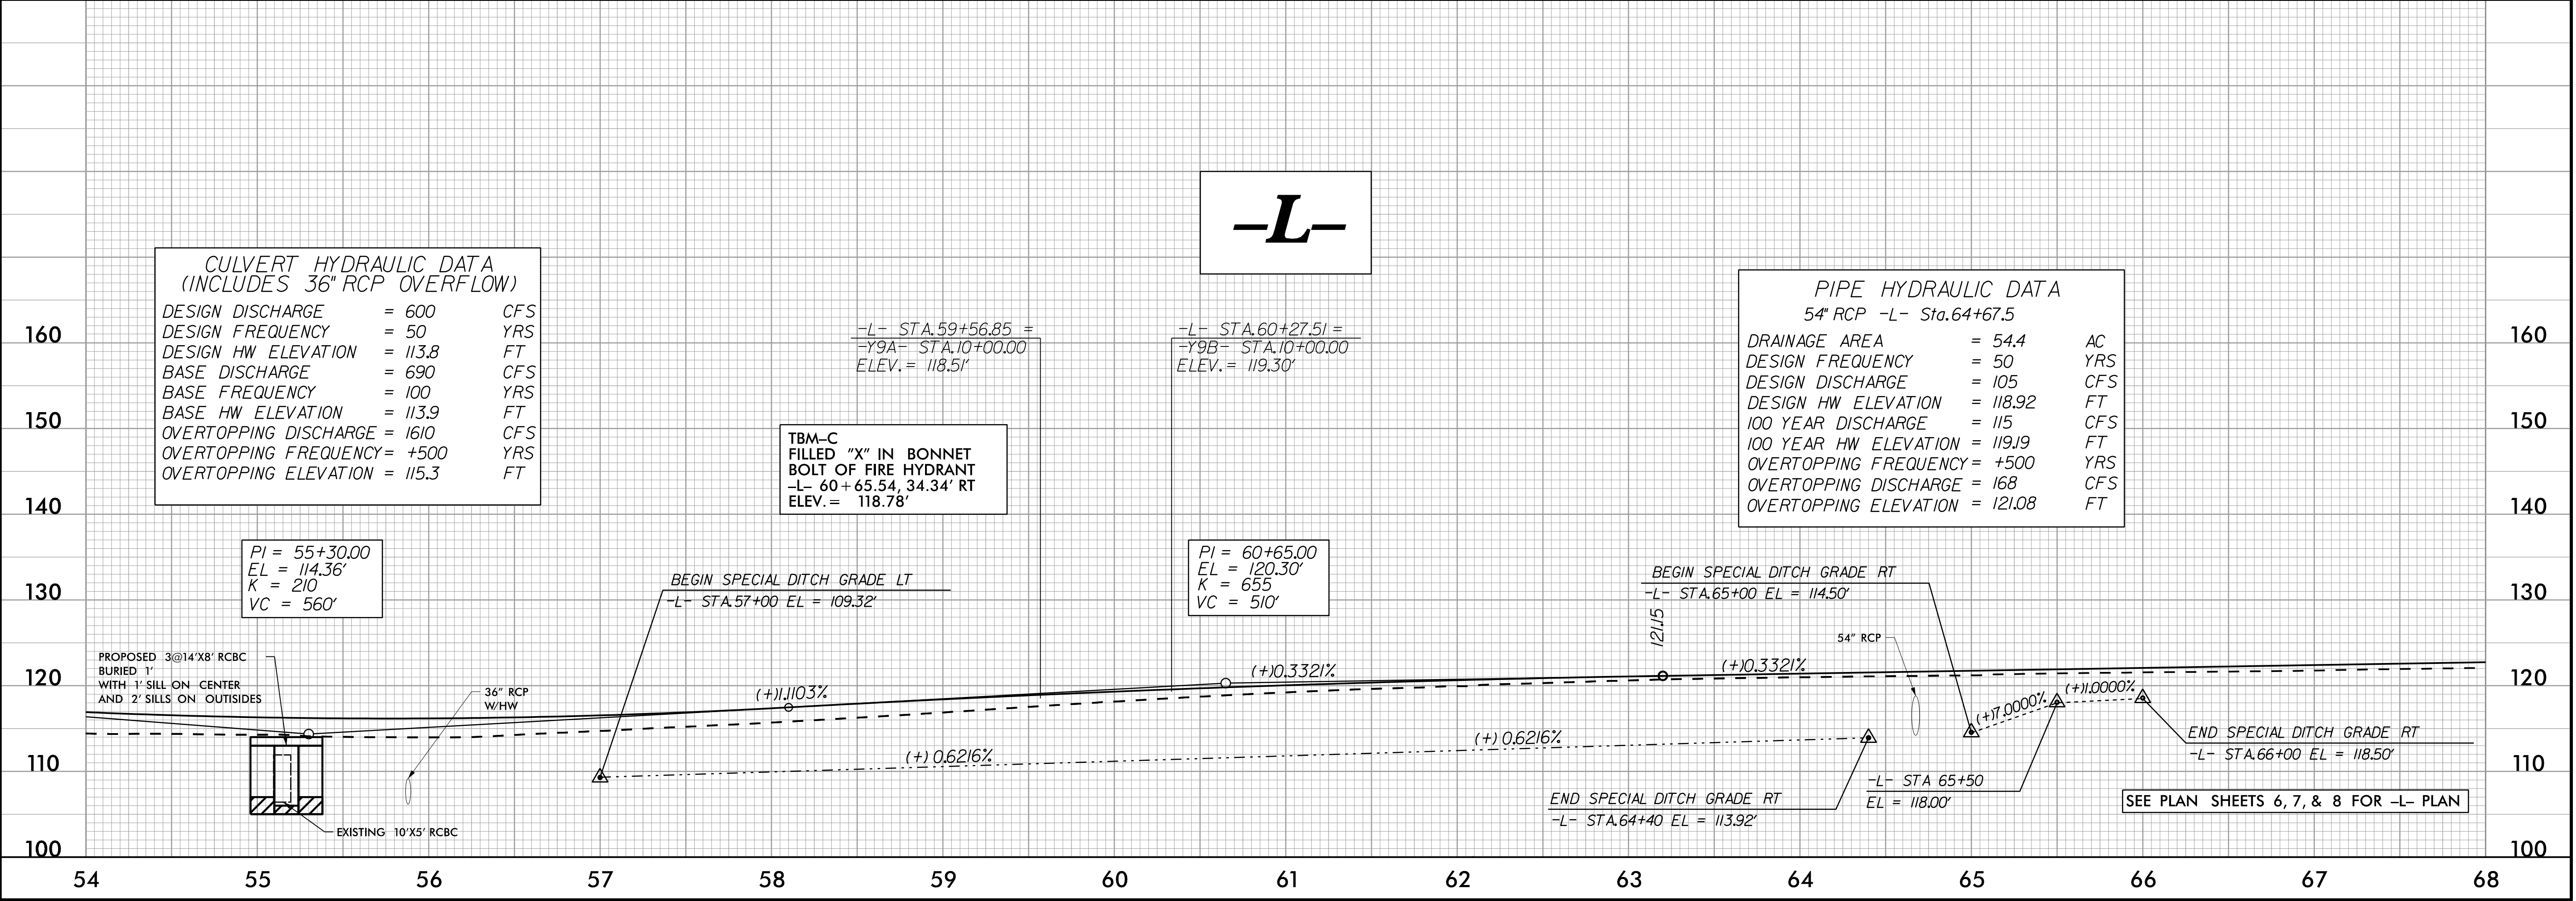

5/28/99



MI ENGINEERING
1011 SCHAUB DRIVE, SUITE 100
RALEIGH, NC 27606
(919) 851-6866
FIRM PE NUMBER : P-0671



Stantec Consulting Services Inc.
801 Jones Franklin Road
Suite 300
Raleigh, NC 27606
Tel. (919) 851-6866
Fax. (919) 851-7024
www.stantec.com
License No. F-0672

PROJECT REFERENCE NO.

U-3609B

SHEET NO.

19



ROADWAY DESIGN
ENGINEER




HYDRAULICS
ENGINEER



DOCUMENT NOT CONSIDERED FINAL
UNLESS ALL SIGNATURES COMPLETED

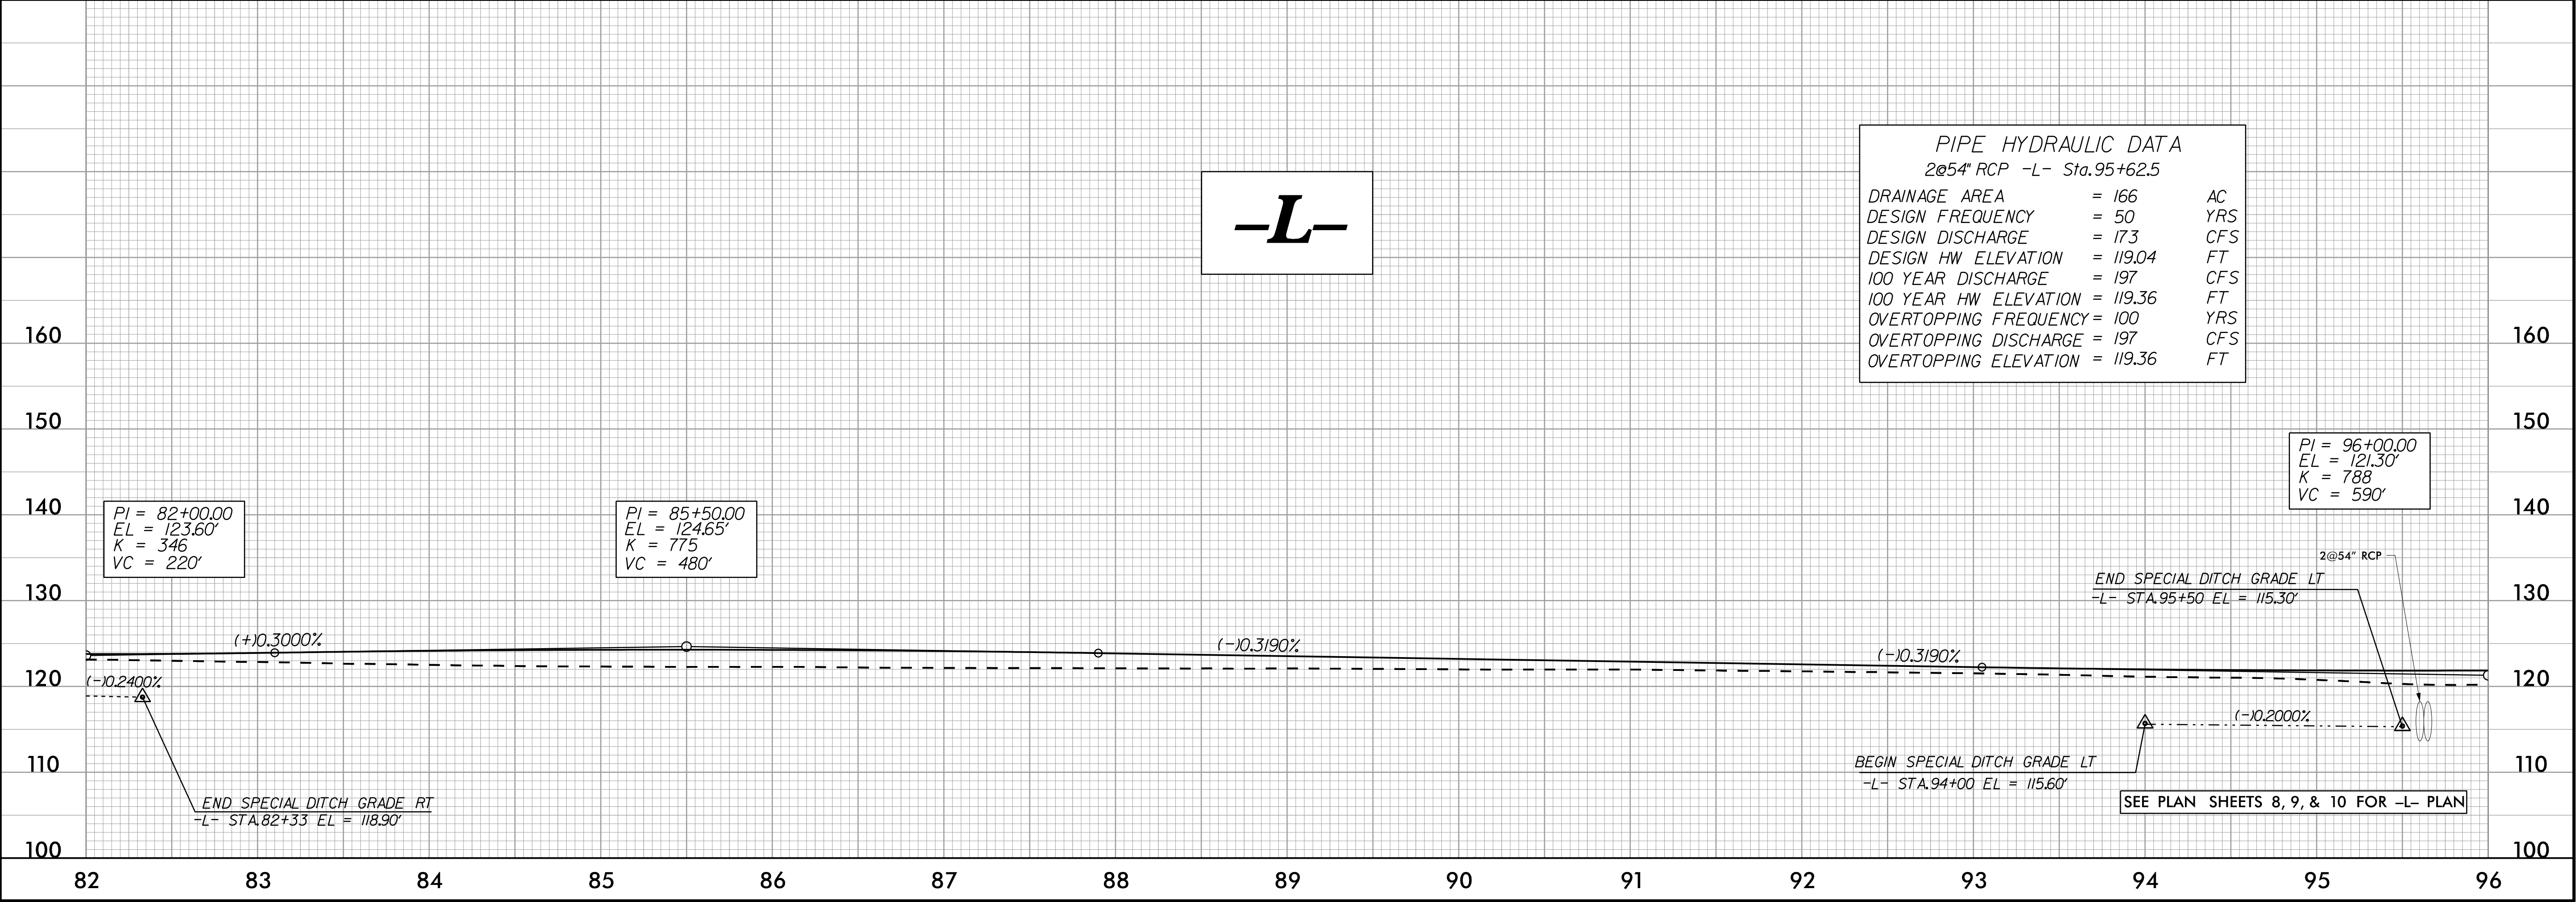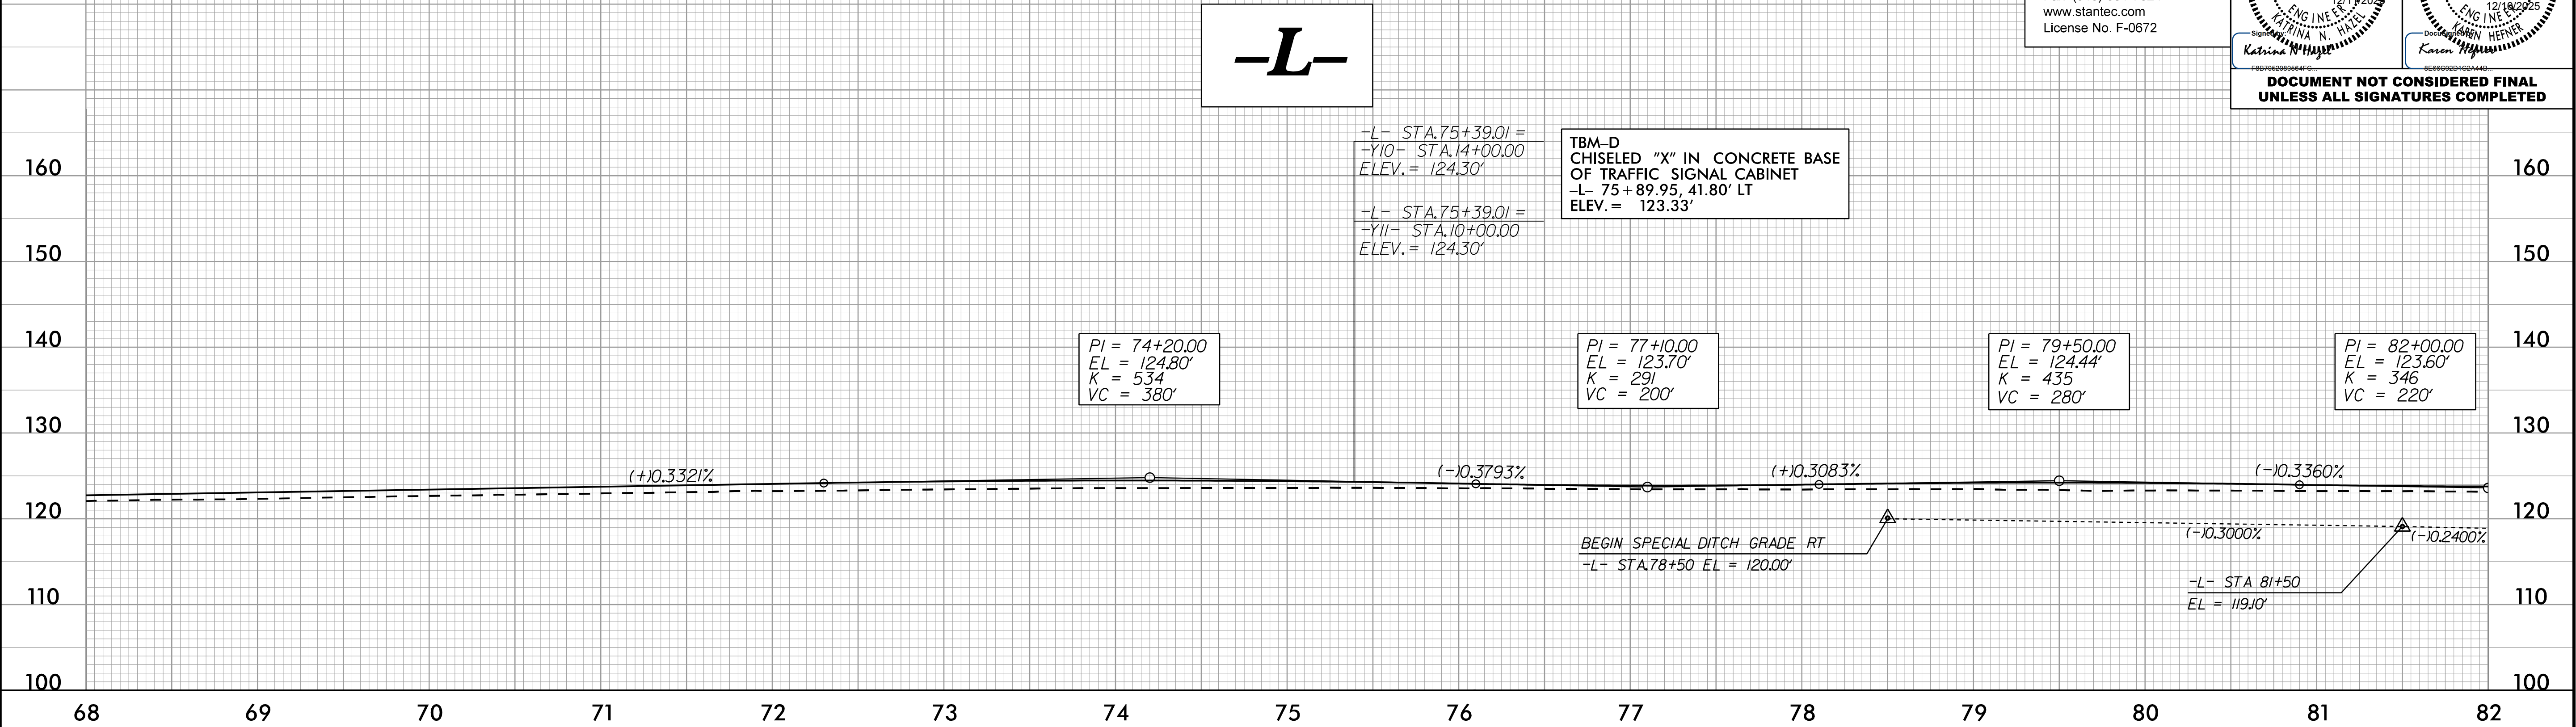

PIPE HYDRAULIC DATA		
2@54" RCP -L- Sta.95+62.5		
DRAINAGE AREA	= 166	AC
DESIGN FREQUENCY	= 50	YRS
DESIGN DISCHARGE	= 173	CFS
DESIGN HW ELEVATION	= 119.04	FT
100 YEAR DISCHARGE	= 197	CFS
100 YEAR HW ELEVATION	= 119.36	FT
OVERTOPPING FREQUENCY	= 100	YRS
OVERTOPPING DISCHARGE	= 197	CFS
OVERTOPPING ELEVATION	= 119.36	FT

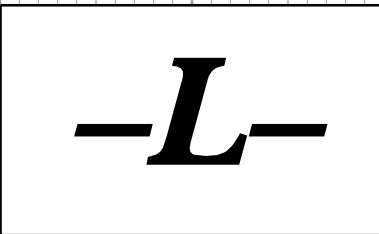

5/28/99

BM1
RR SPIKE IN UTILITY POLE
N: 598.468
E: 2,320.923
N 66°58'56.06" W
ELEV. = 136.93'

PI = 12+05.00
EL = 139.55'
K = 193
VC = 220'

PI = 16+20.00
EL = 138.28'
K = 189
VC = 140'

PI = 19+85.94
EL = 139.53'


PI = 21+50.00
EL = 140.10'
K = 183
VC = 200'

BM2
RR SPIKE IN UTILITY POLE
-Y1- 24+15.64, 31.13 RT
ELEV. = 138.55'

END GRADE
-Y1- STA.23+50.00
ELEV. 138.61'

BEGIN GRADE
-Y1- STA.10+45.00
ELEV. 138.22'

-Y1-

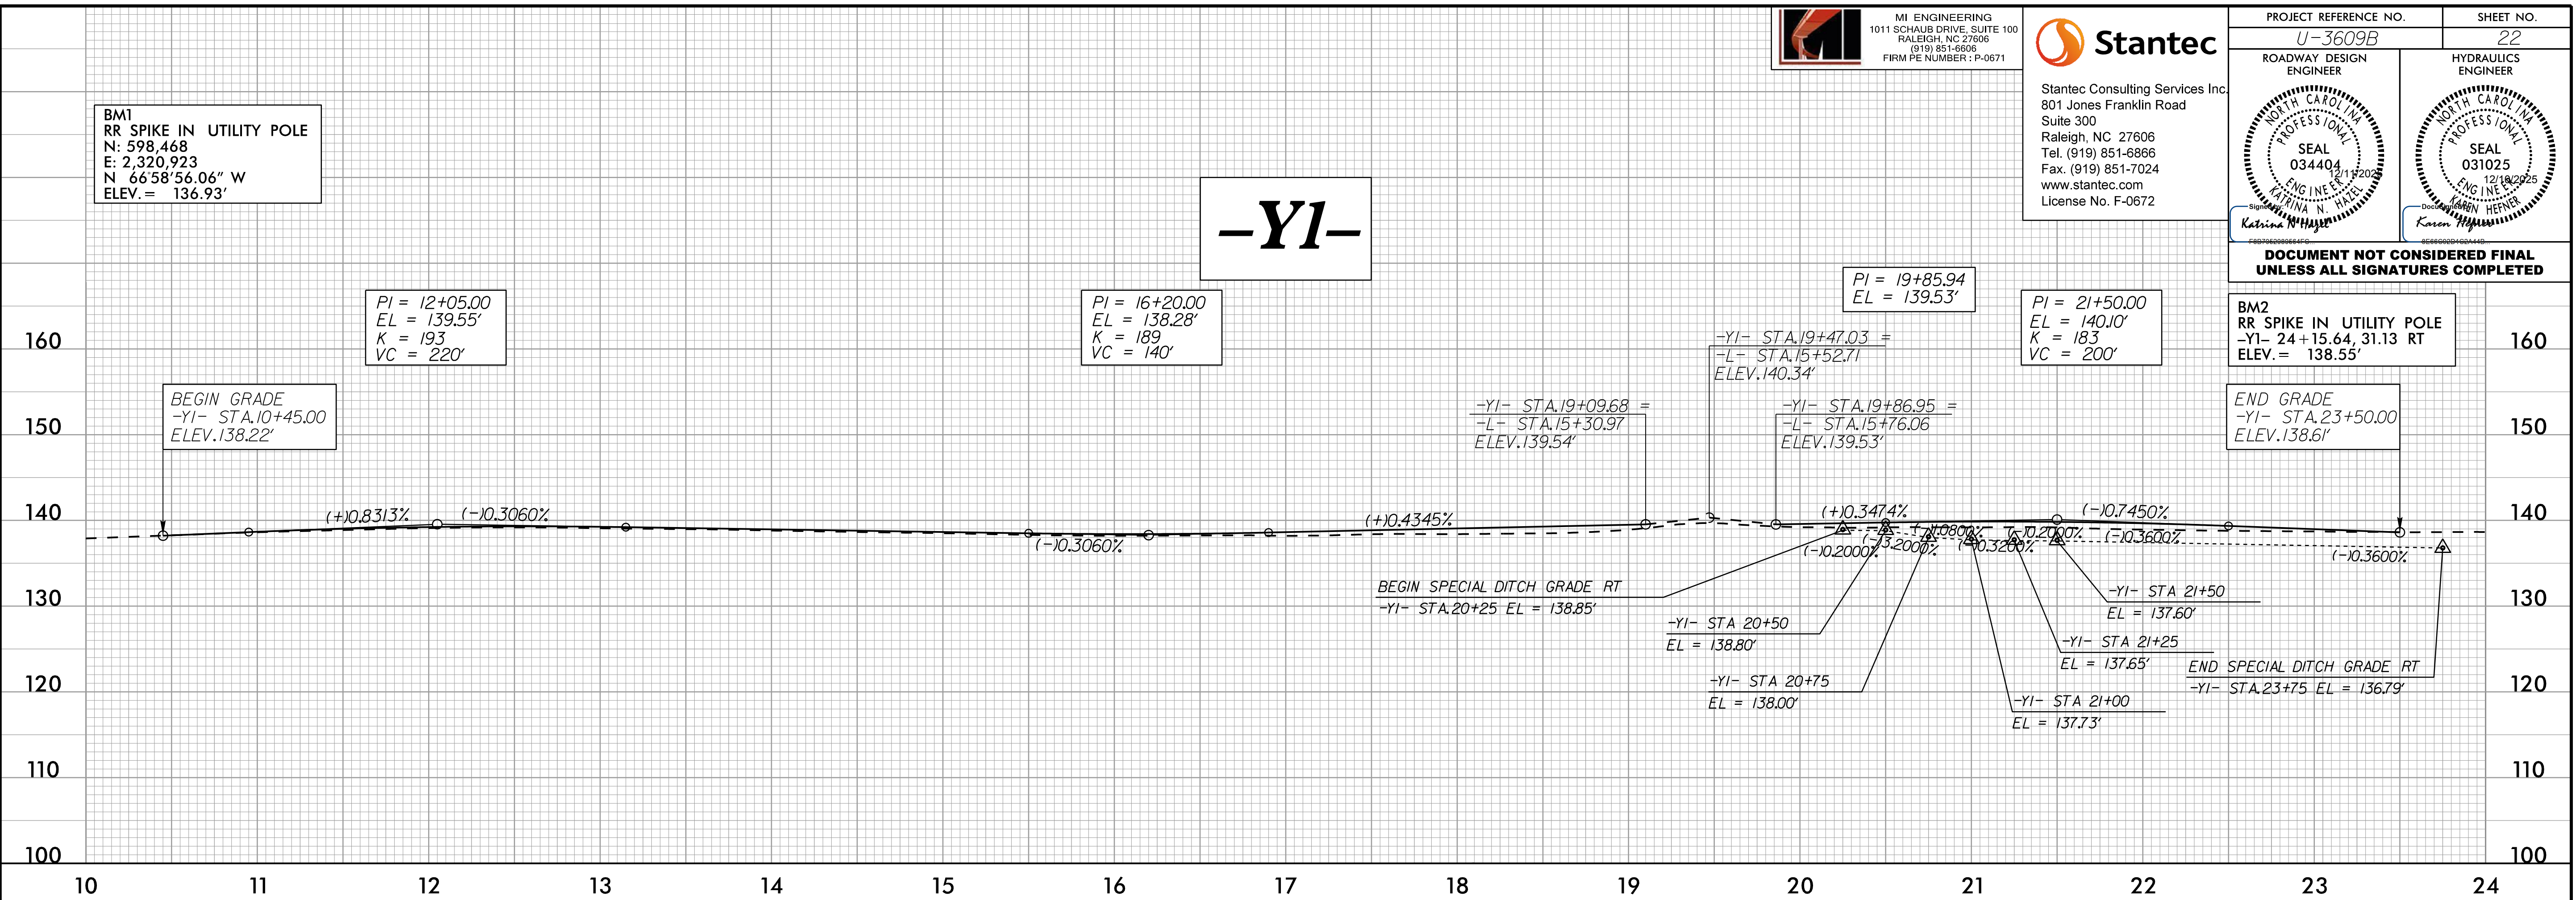

-Y3-

PI = 12+10.00
EL = 135.85'
K = 35
VC = 80'
DS = 25 MPH

END GRADE
-Y3- STA.12+69.62
ELEV. 137.86'

BEGIN GRADE
-Y3- STA.11+70.00
ELEV. 135.41'

-Y3- STA.13+00.00=
-L- STA.19+48.44
ELEV. 138.64'

END SPECIAL DITCH GRADE RT
-Y3- STA.12+25 EL = 133.99'


END SPECIAL DITCH GRADE LT
-Y3- STA.12+00 EL = 133.86'

-Y3- STA.12+00
EL = 133.81'

-Y3- STA.11+75
EL = 133.78'

BEGIN SPECIAL DITCH GRADE RT
-Y3- STA.11+50 EL = 133.73'

BEGIN SPECIAL DITCH GRADE LT
-Y3- STA.11+75 EL = 133.75'

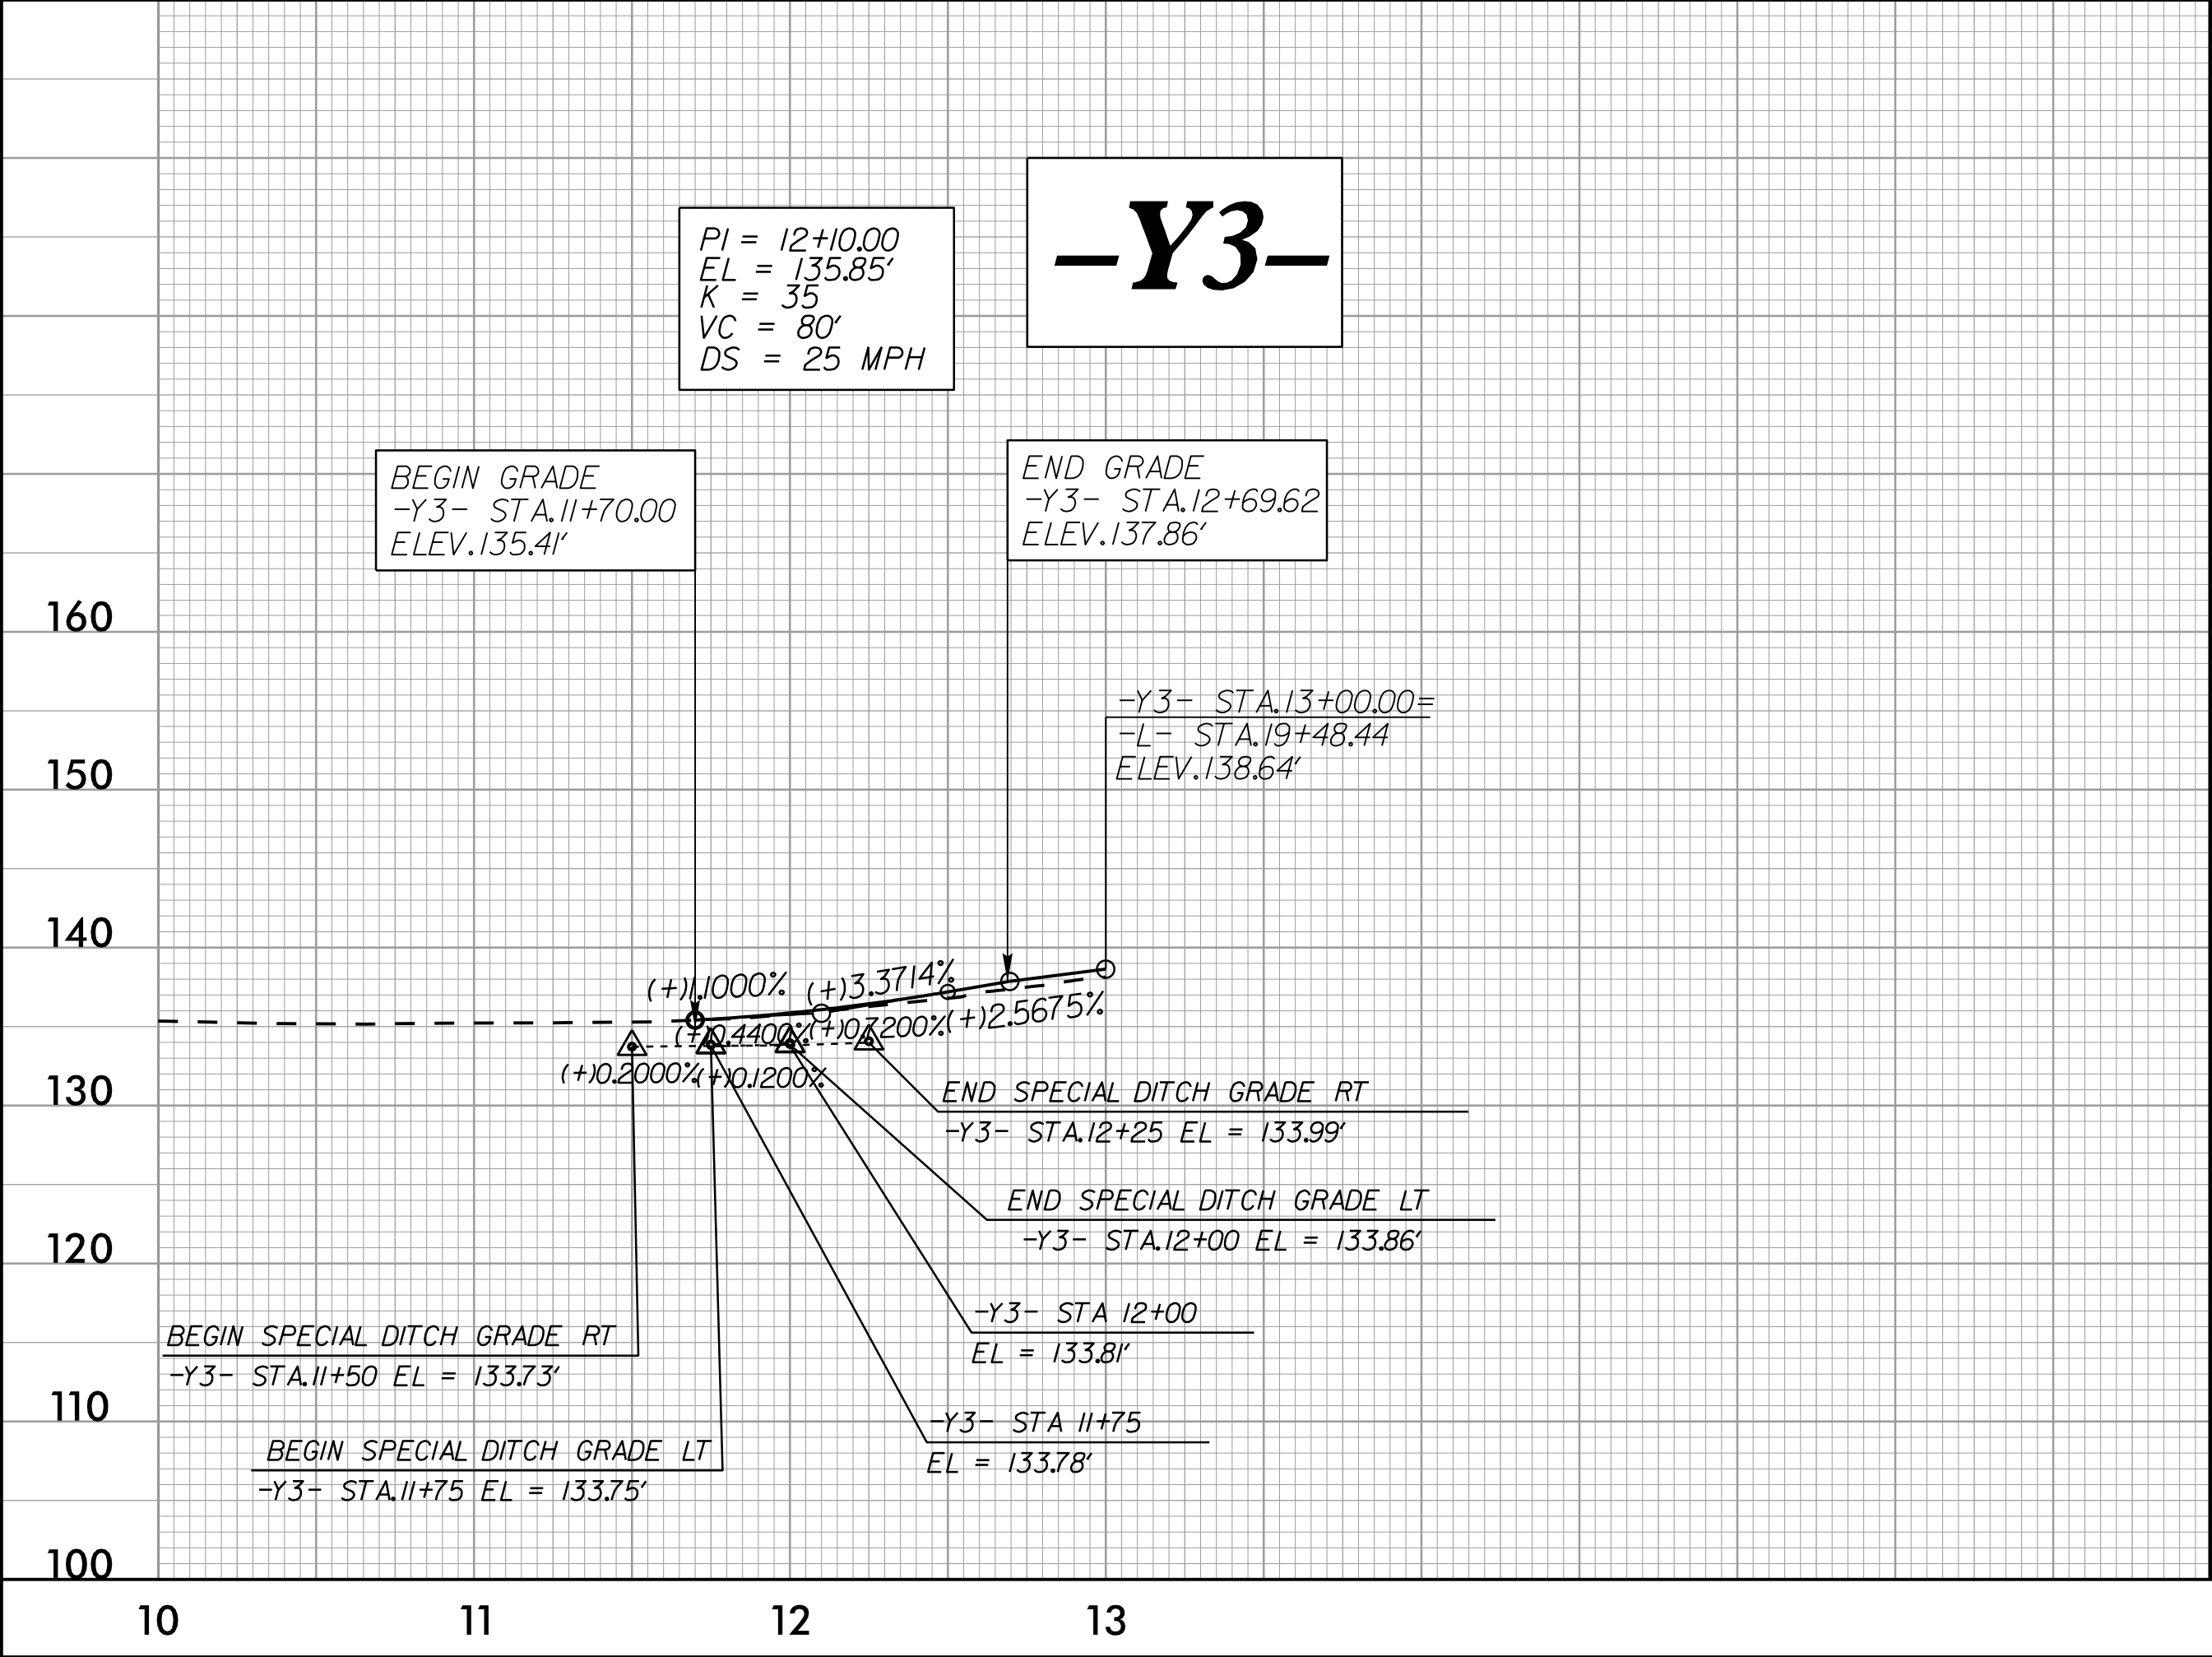

-Y4-

PI = 12+30.00
EL = 130.50'
K = 112
VC = 60'

BEGIN GRADE
-Y4- STA.11+70.00
ELEV. 130.32'


END GRADE
-Y4- STA.12+65.75
ELEV. 130.80'

-Y4- STA.13+00.00=
-L- STA.30+10.54
ELEV. 131.66'

END SPECIAL DITCH GRADE RT
-Y4- STA.12+25 EL = 128.50'

END SPECIAL DITCH GRADE LT
-Y4- STA.12+00 EL = 128.67'

BEGIN SPECIAL DITCH GRADE LT
-Y4- STA.12+00 EL = 128.67'

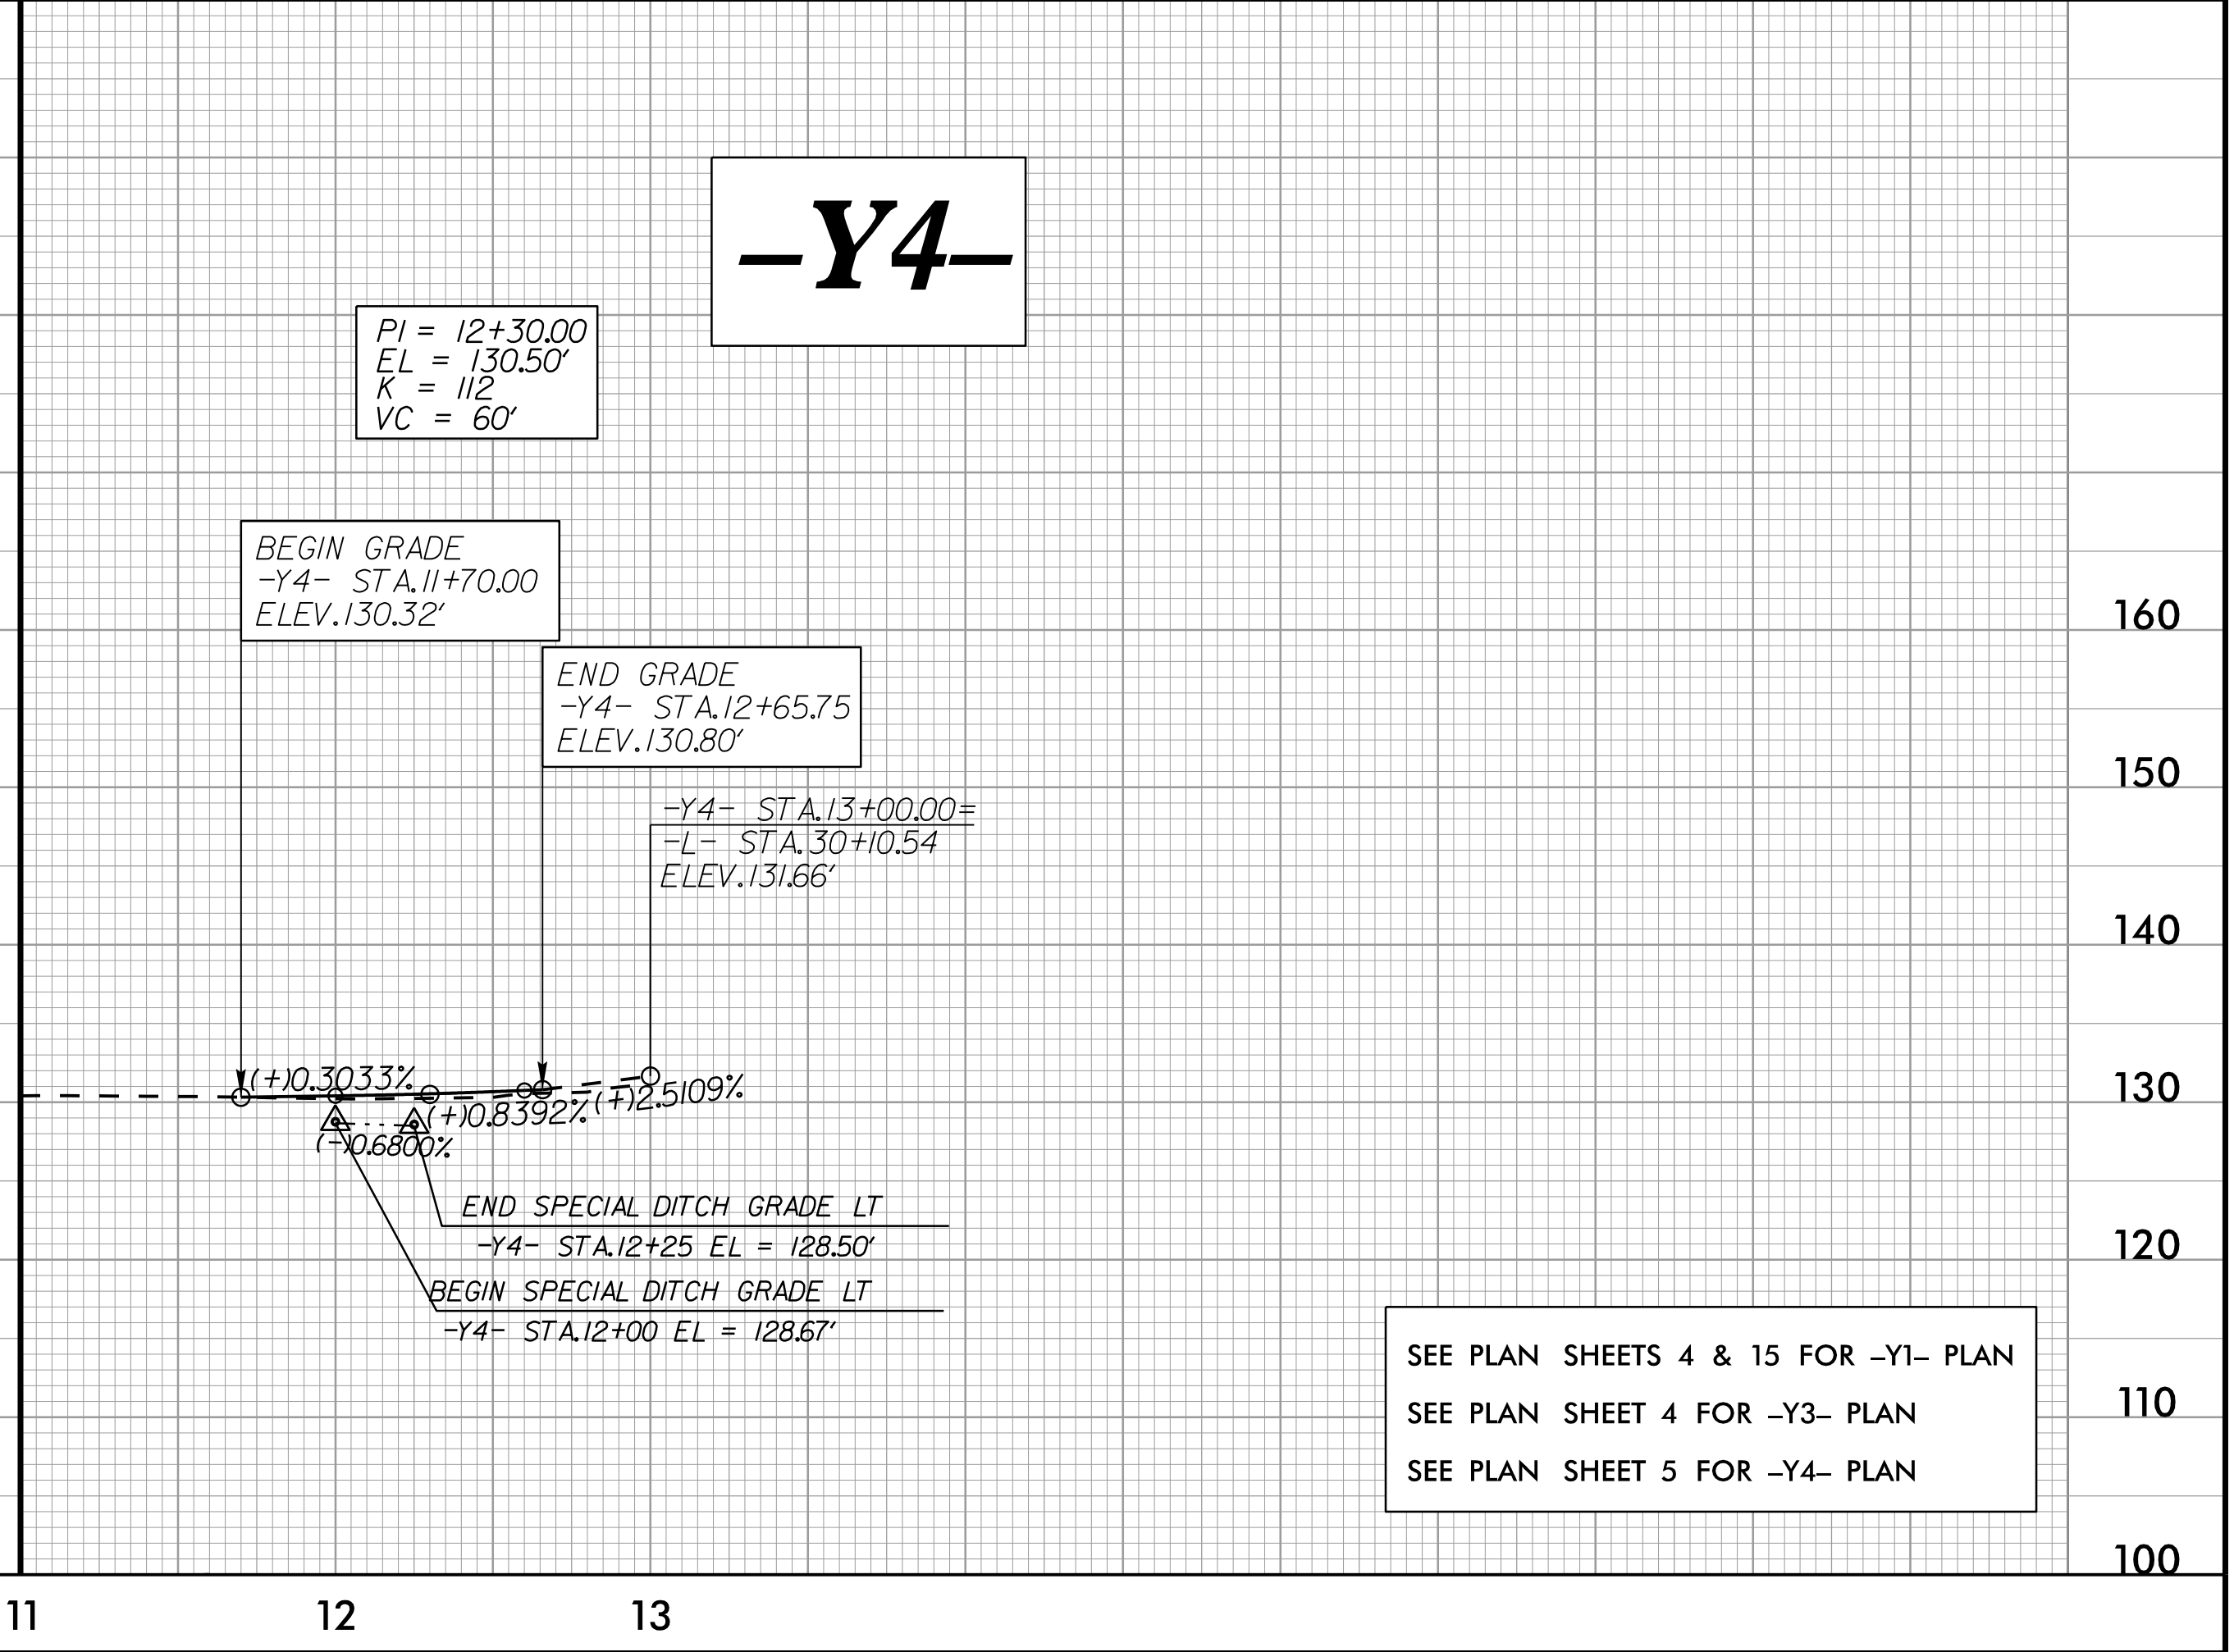

SEE PLAN SHEETS 4 & 15 FOR -Y1- PLAN
SEE PLAN SHEET 4 FOR -Y3- PLAN
SEE PLAN SHEET 5 FOR -Y4- PLAN





MI ENGINEERING
1011 SCHAUB DRIVE, SUITE 100
RALEIGH, NC 27606
(919) 851-6866
FIRM PE NUMBER : P-0671



Stantec Consulting Services Inc.
801 Jones Franklin Road
Suite 300
Raleigh, NC 27606
Tel. (919) 851-6866
Fax. (919) 851-7024
www.stantec.com
License No. F-0672





PROJECT REFERENCE NO.
U-3609B

SHEET NO.
22

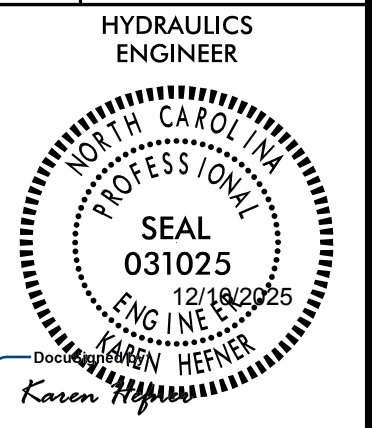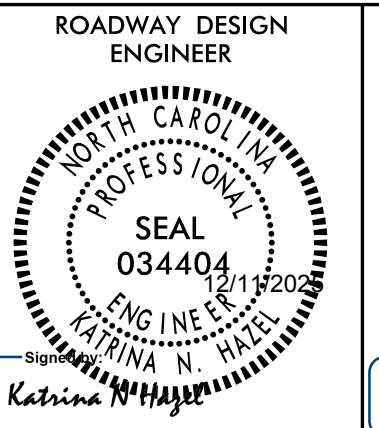

DOCUMENT NOT CONSIDERED FINAL
UNLESS ALL SIGNATURES COMPLETED

5/28/99

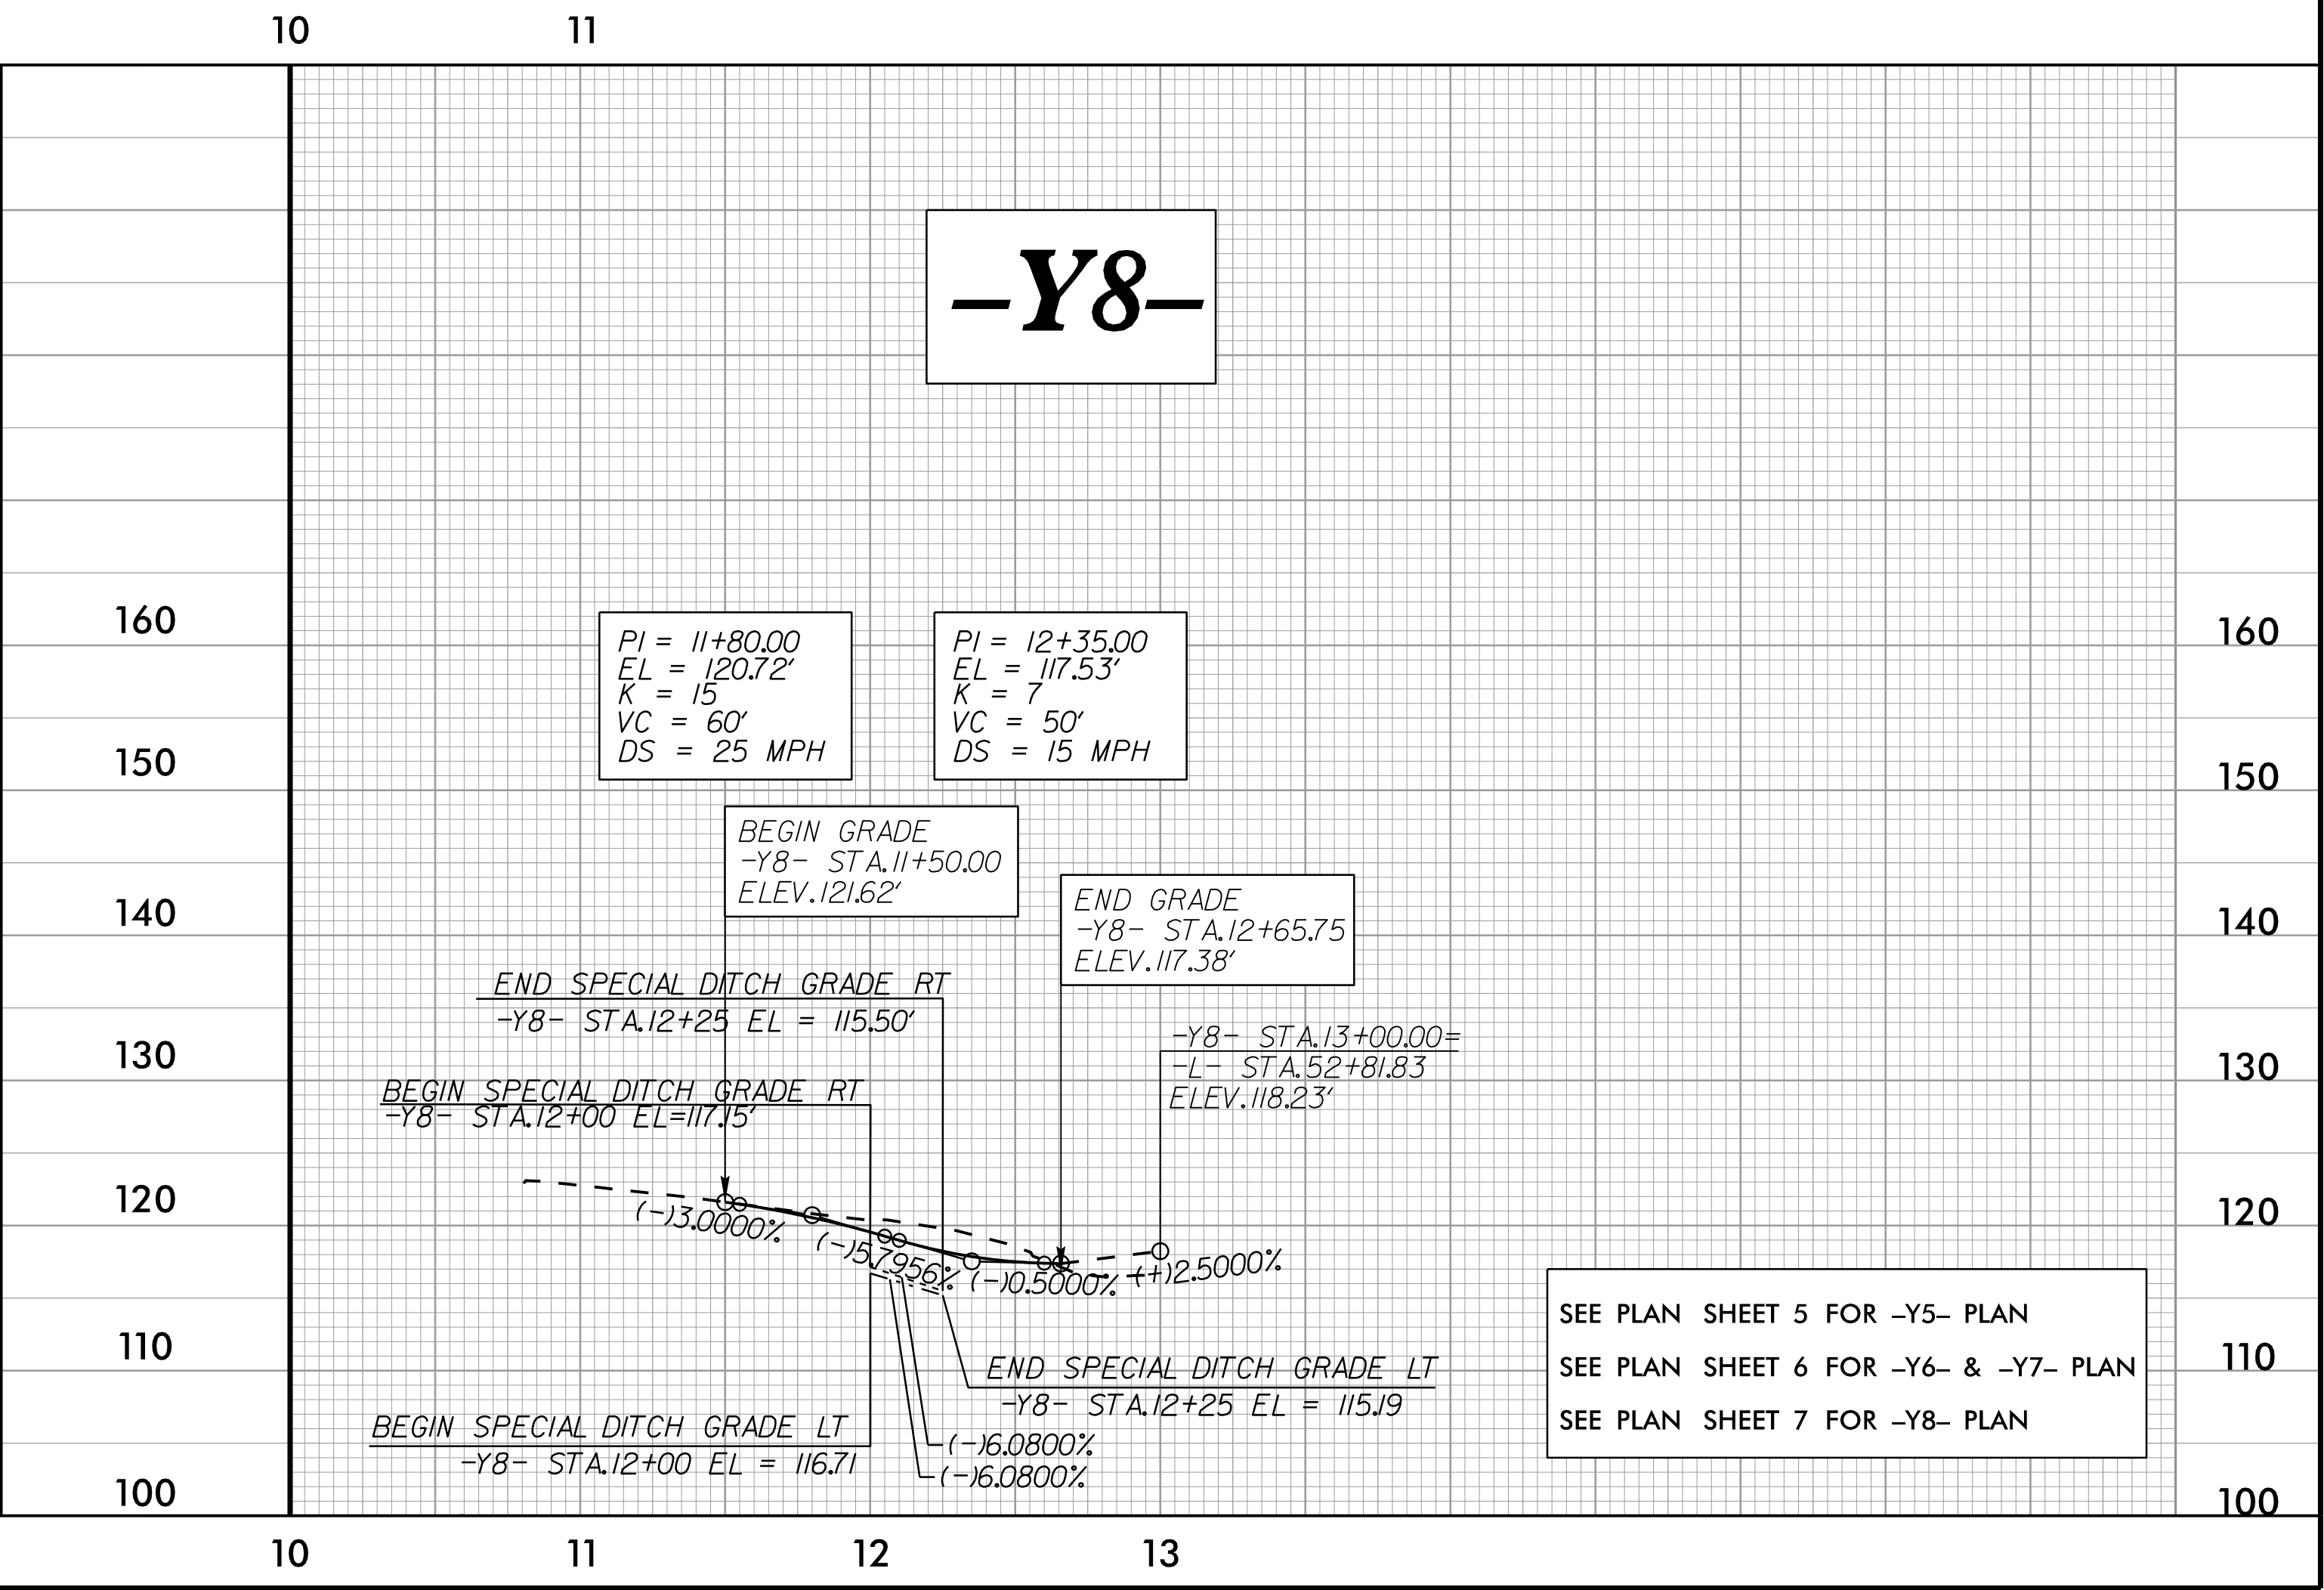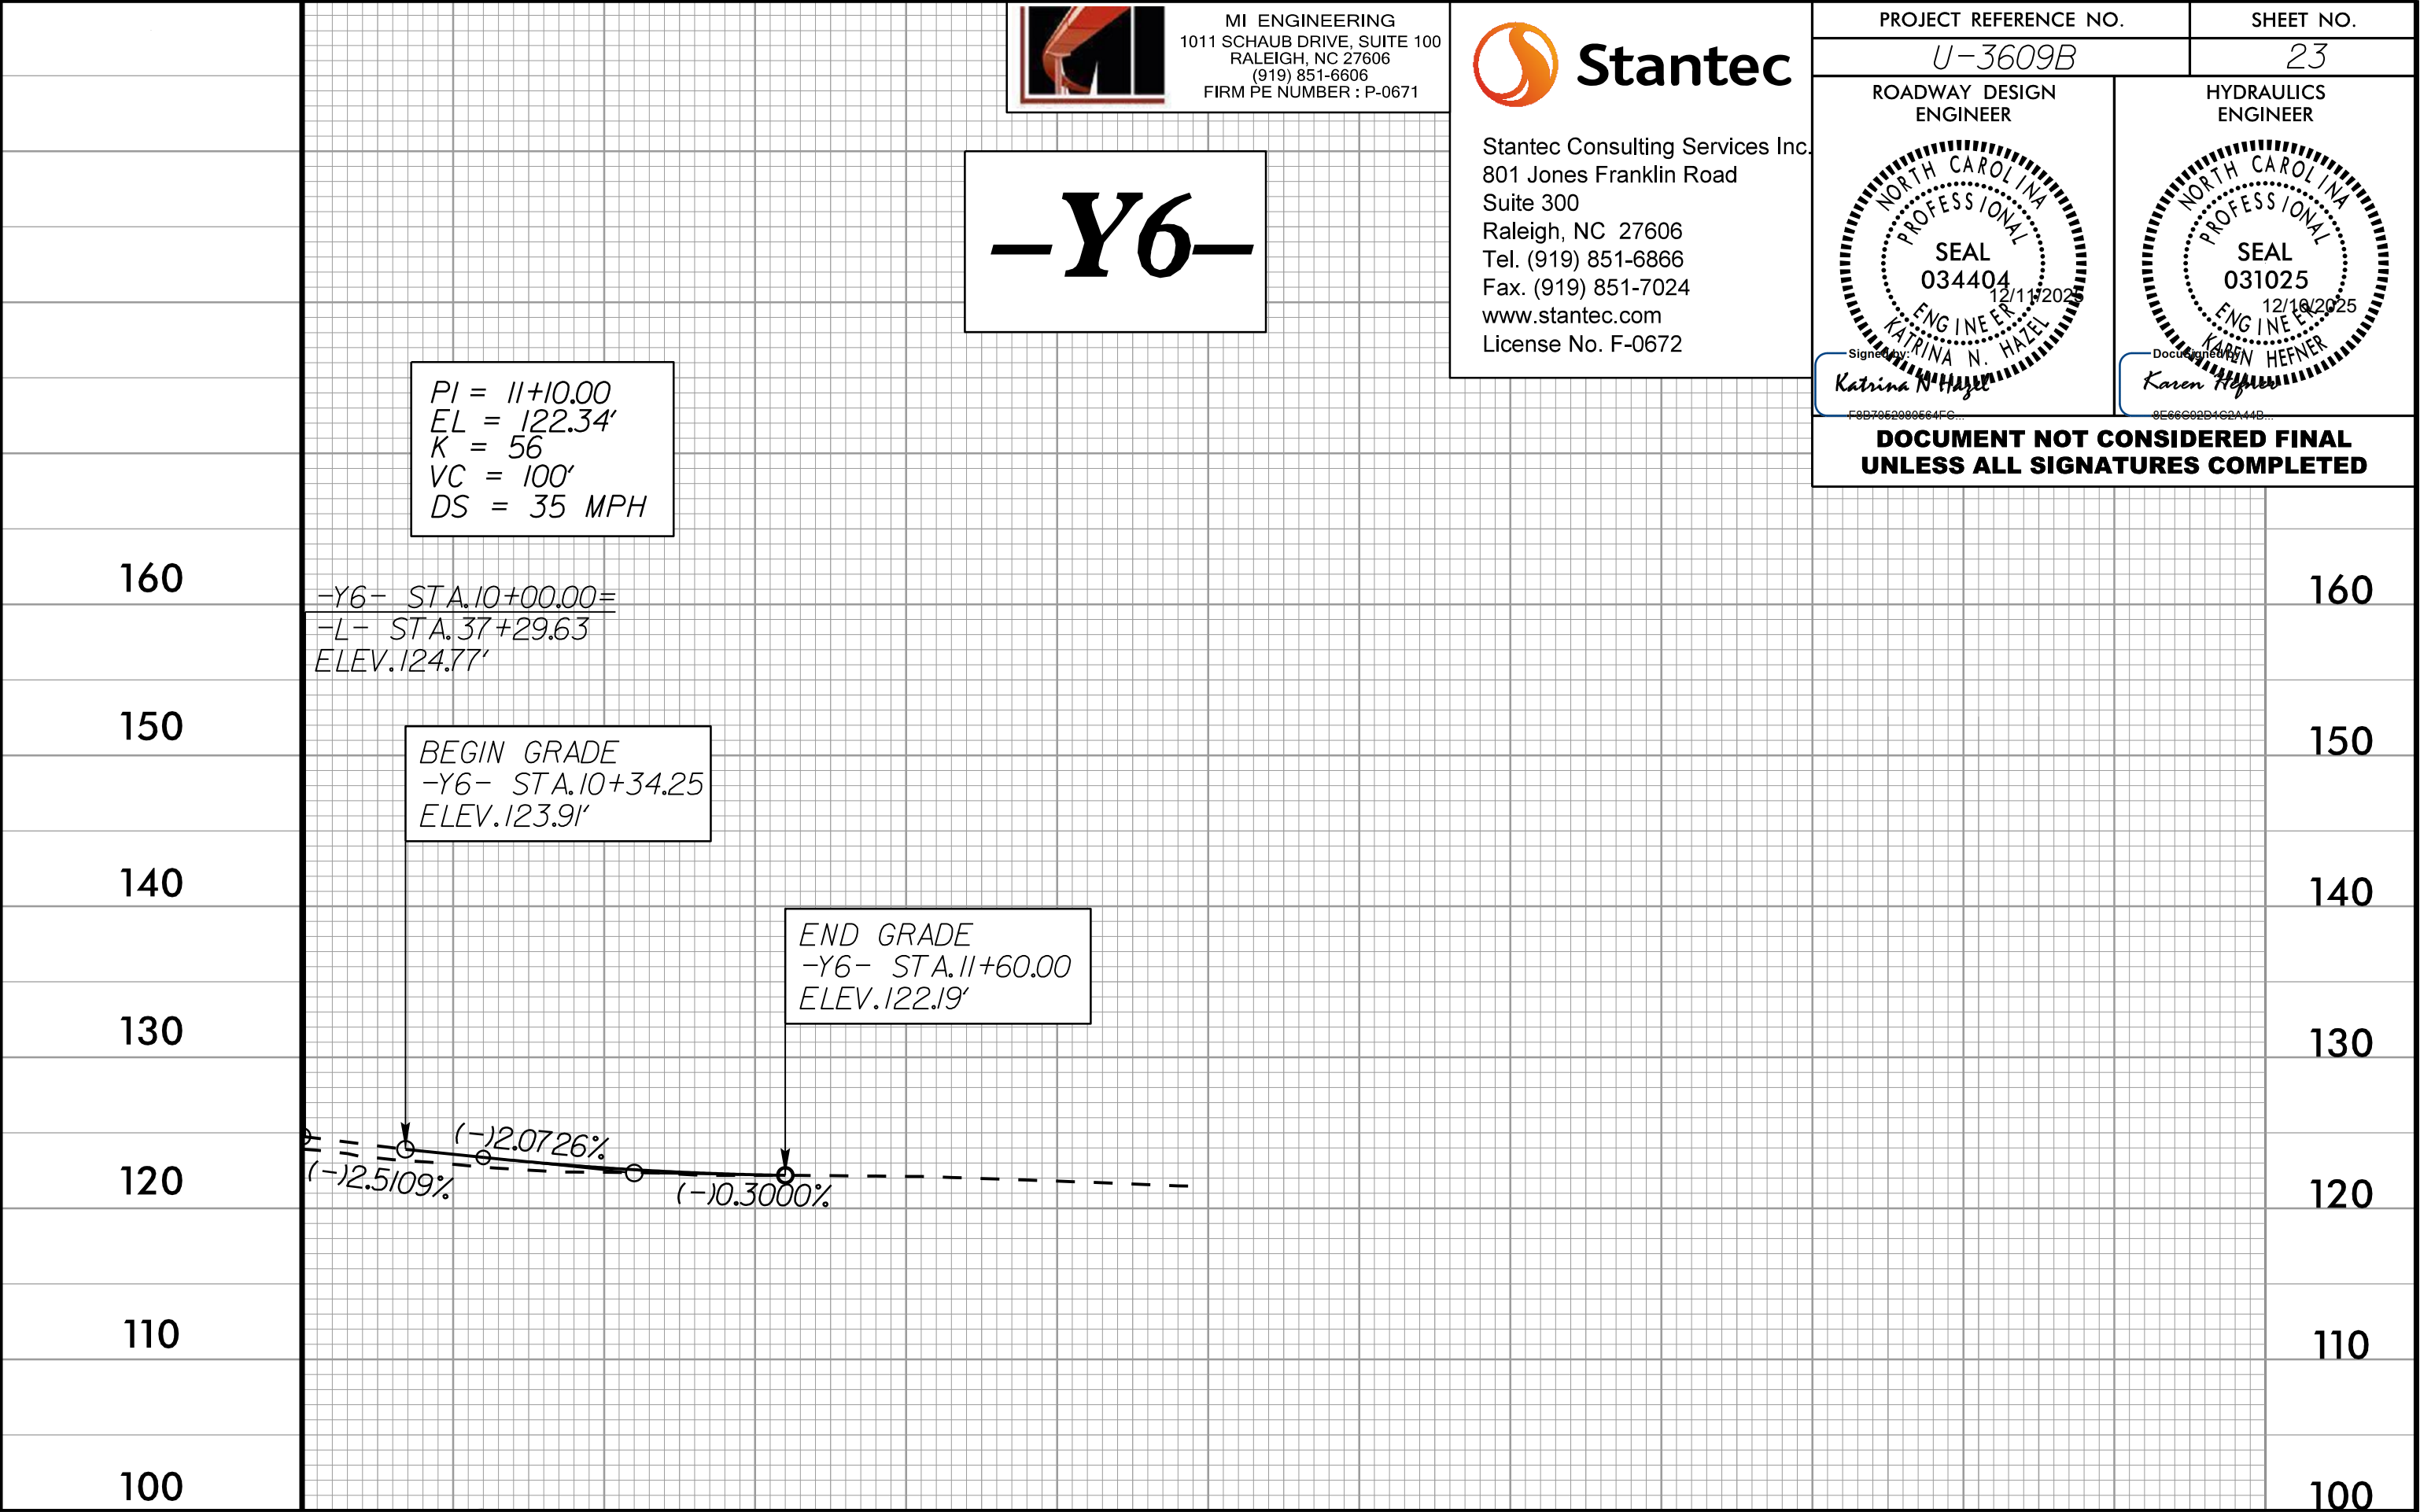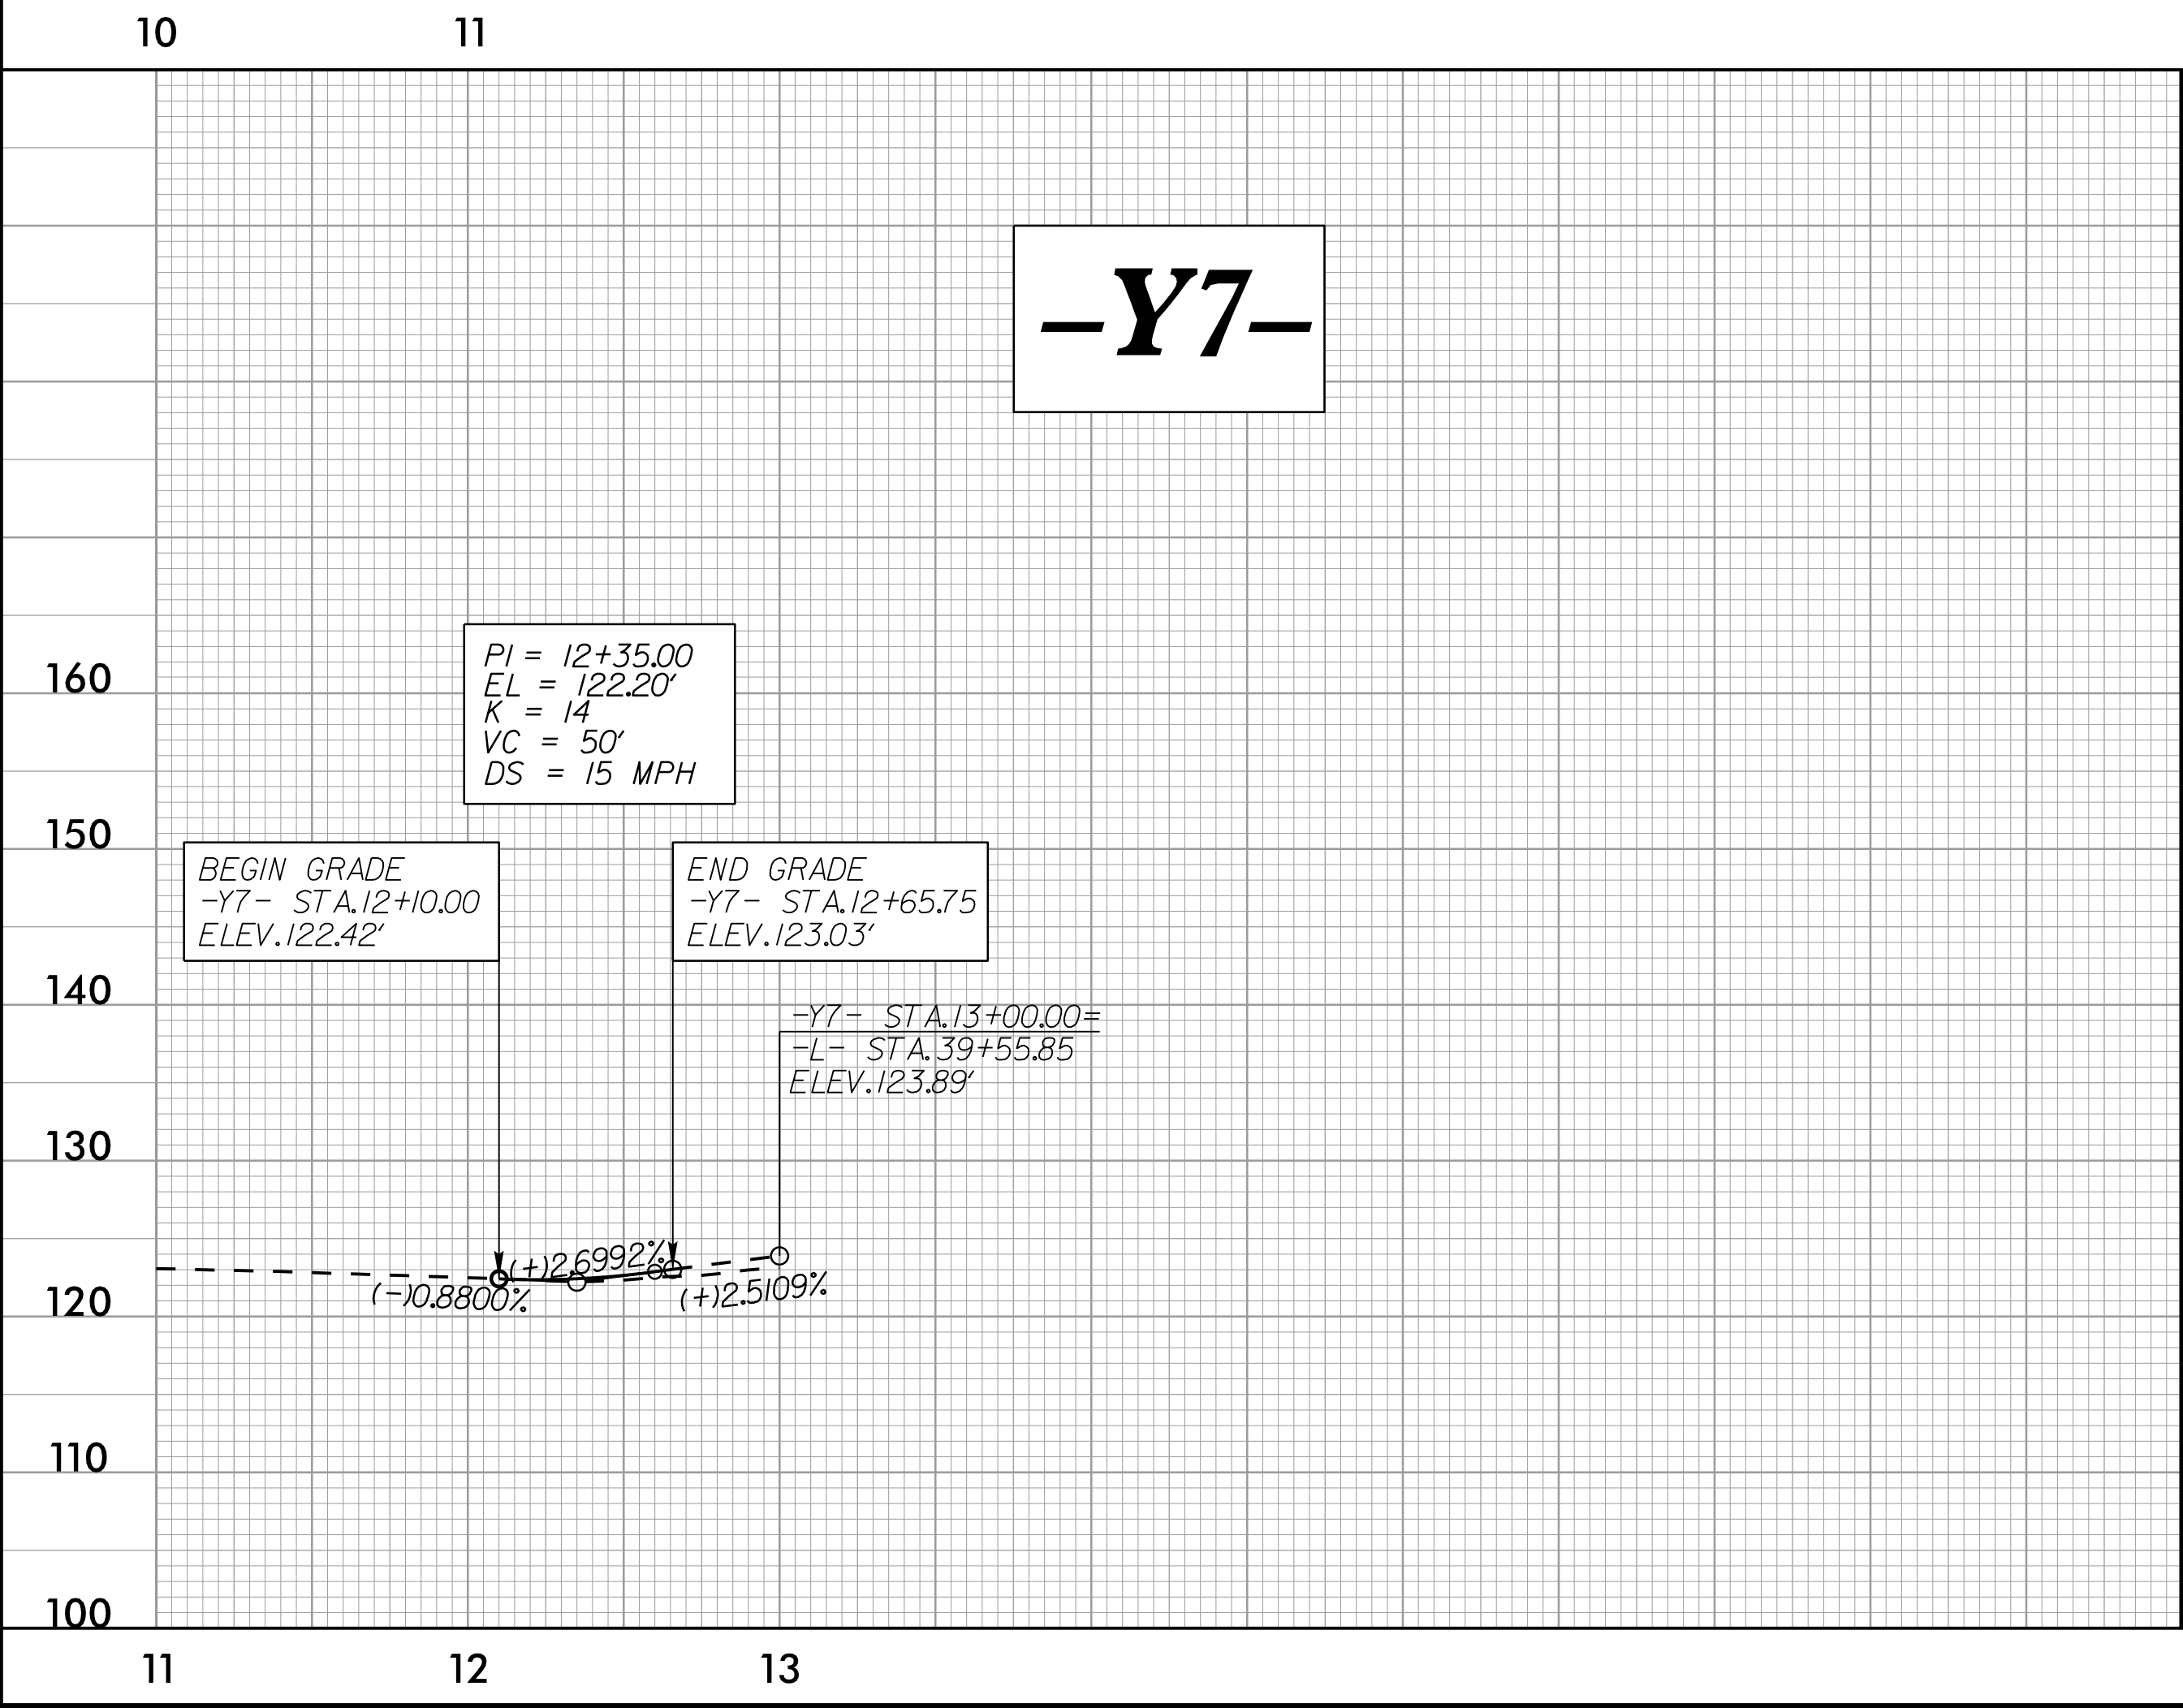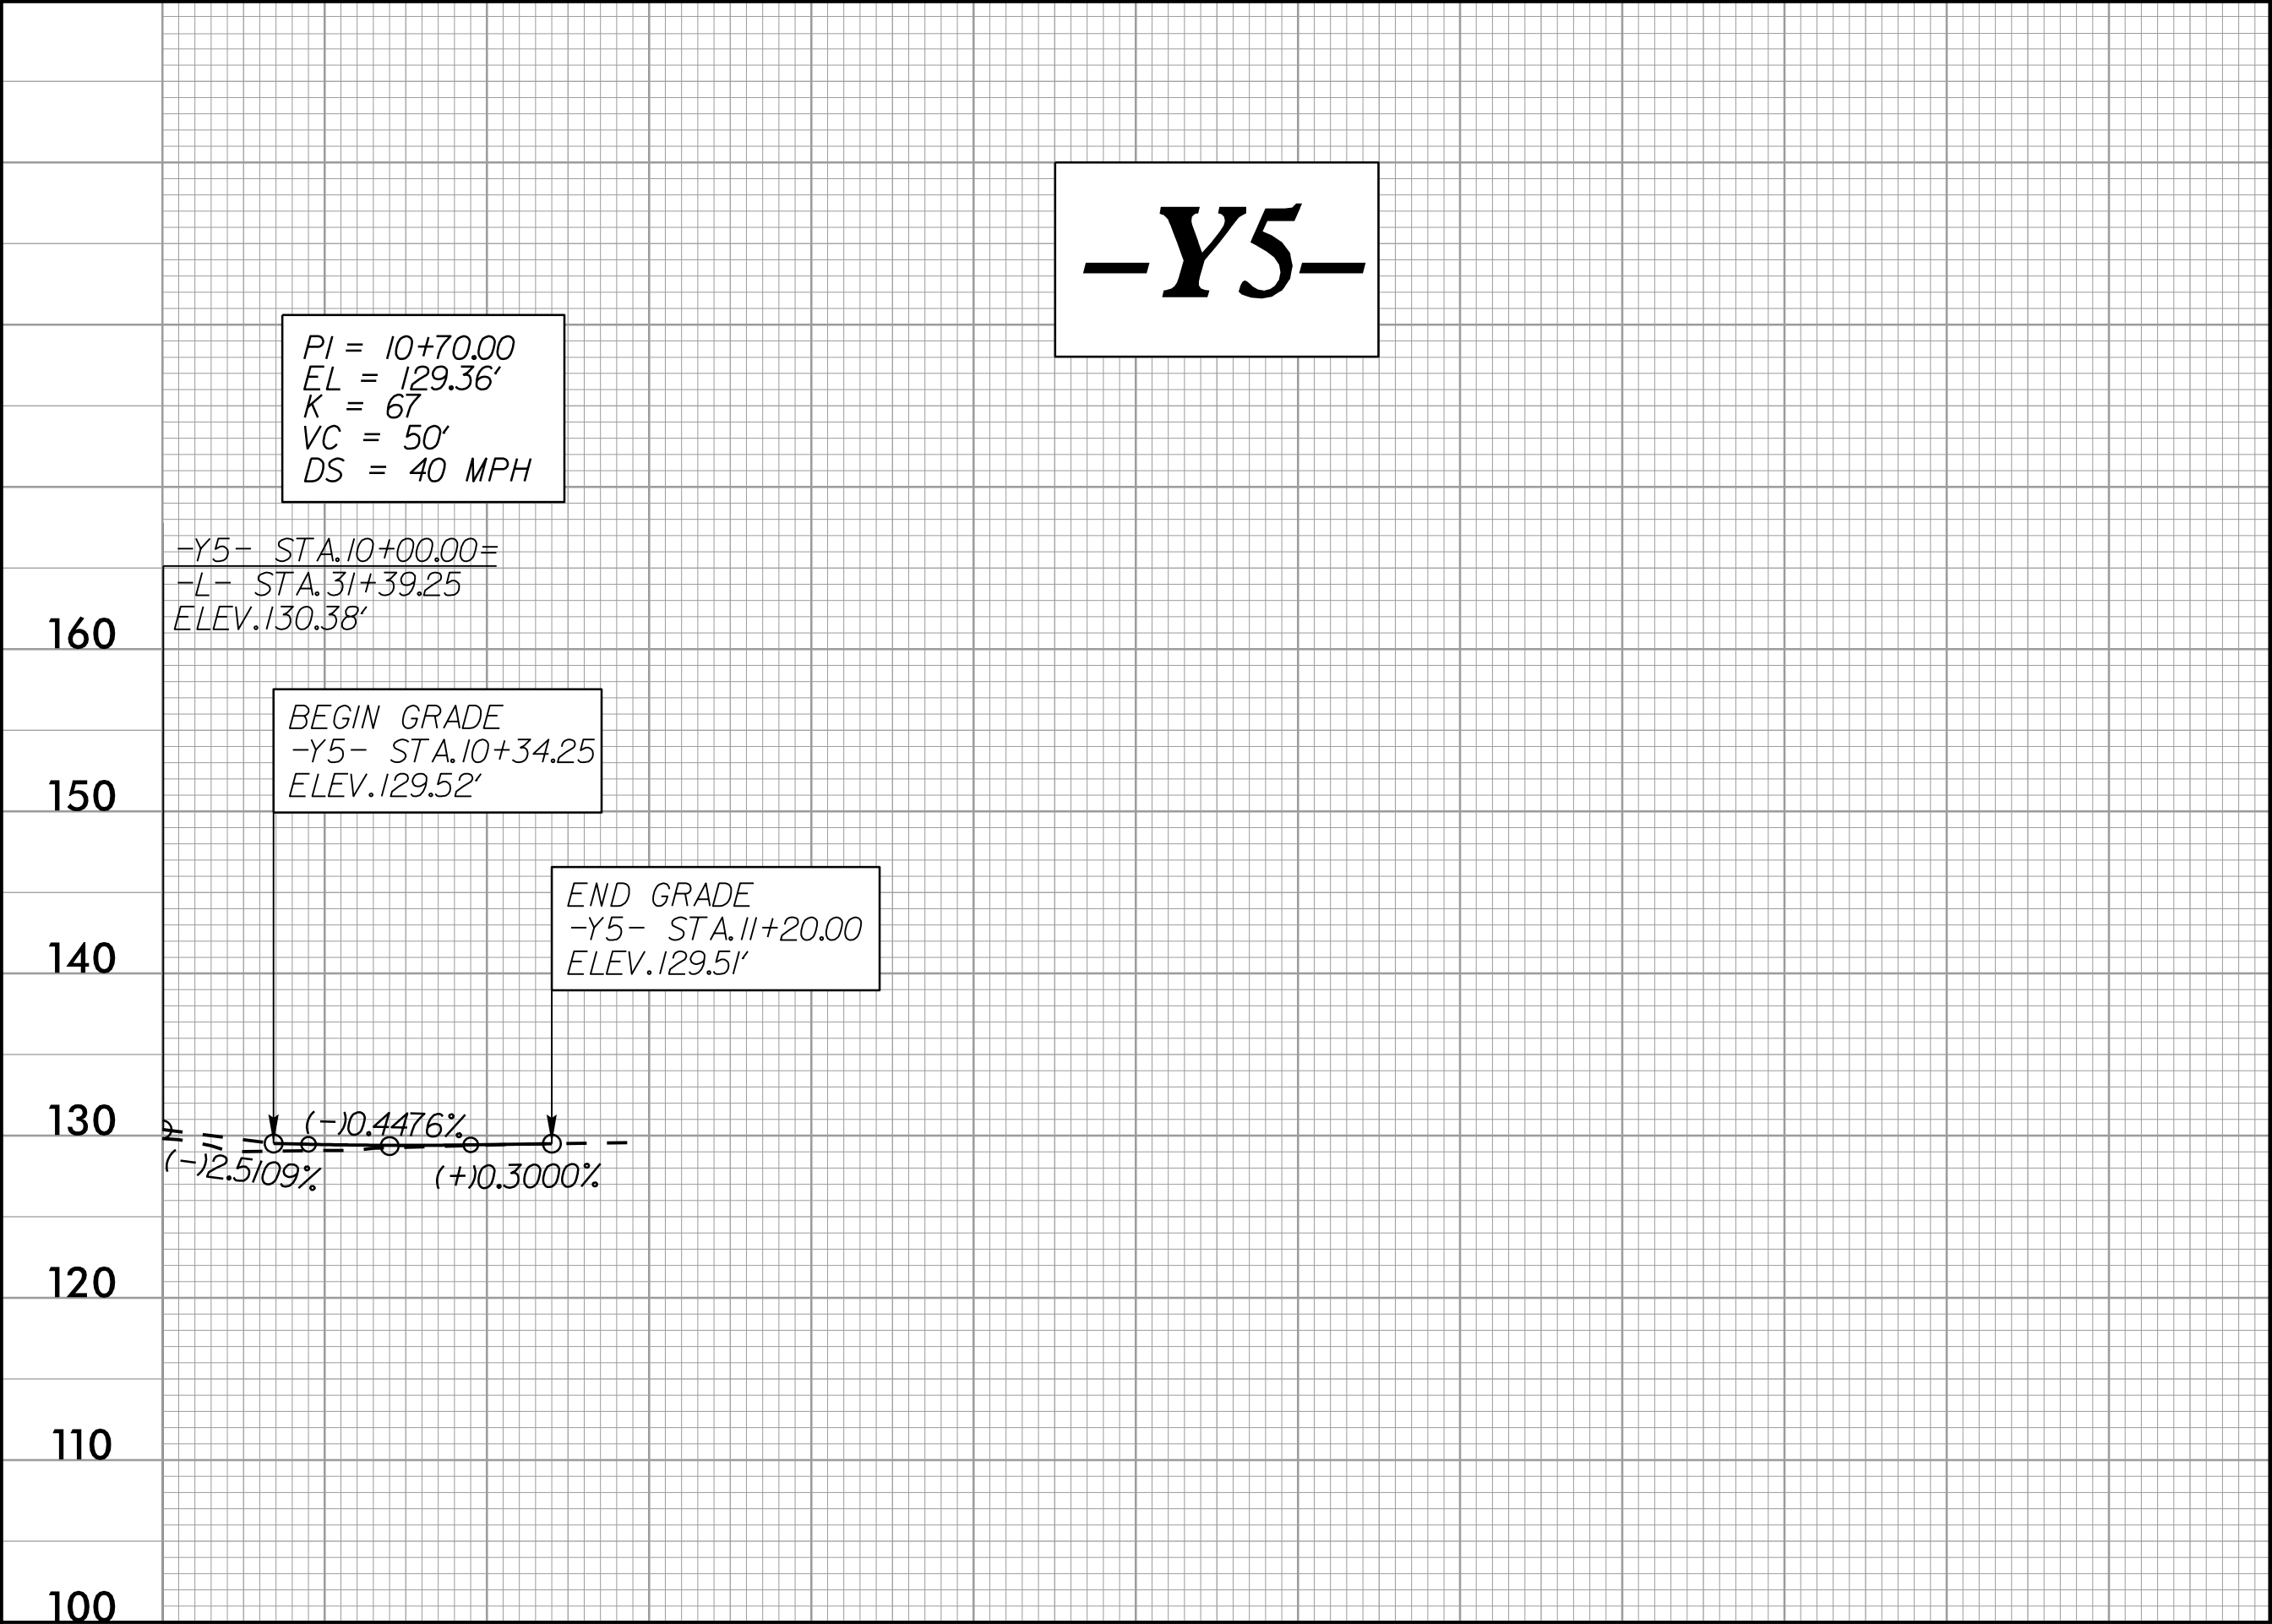

SEE PLAN SHEET 5 FOR -Y5- PLAN
SEE PLAN SHEET 6 FOR -Y6- & -Y7- PLAN
SEE PLAN SHEET 7 FOR -Y8- PLAN



MI ENGINEERING
1011 SCHAUB DRIVE, SUITE 100
RALEIGH, NC 27606
(919) 851-6866
FIRM PE NUMBER : P-0671



Stantec Consulting Services Inc.
801 Jones Franklin Road
Suite 300
Raleigh, NC 27606
Tel. (919) 851-6866
Fax. (919) 851-7024
www.stantec.com
License No. F-0672

PROJECT REFERENCE NO.		SHEET NO.	
U-3609B		23	
ROADWAY DESIGN ENGINEER		HYDRAULICS ENGINEER	
			
Signature _____ Katrina N. Heffner		Doc# _____ Karen Heffner	
FC6060060400440			
DOCUMENT NOT CONSIDERED FINAL UNLESS ALL SIGNATURES COMPLETED			

5/28/99



MI ENGINEERING
1011 SCHAUß DRIVE, SUITE 100
RALEIGH, NC 27606
(919) 851-6866
FIRM PE NUMBER : P-0671



Stantec Consulting Services Inc.
801 Jones Franklin Road
Suite 300
Raleigh, NC 27606
Tel. (919) 851-6866
Fax. (919) 851-7024
www.stantec.com
License No. F-0672

PROJECT REFERENCE NO.



U-3609B

SHEET NO.



25

ROADWAY DESIGN
ENGINEER

HYDRAULICS
ENGINEER

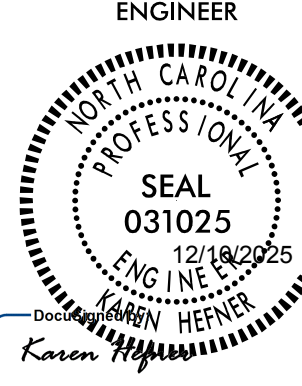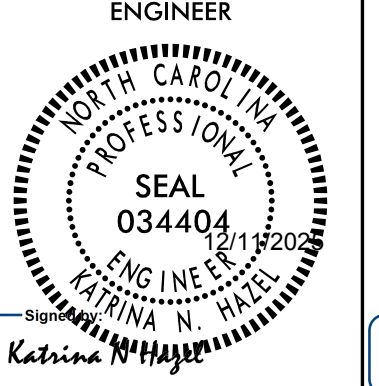

**DOCUMENT NOT CONSIDERED FINAL
UNLESS ALL SIGNATURES COMPLETED**

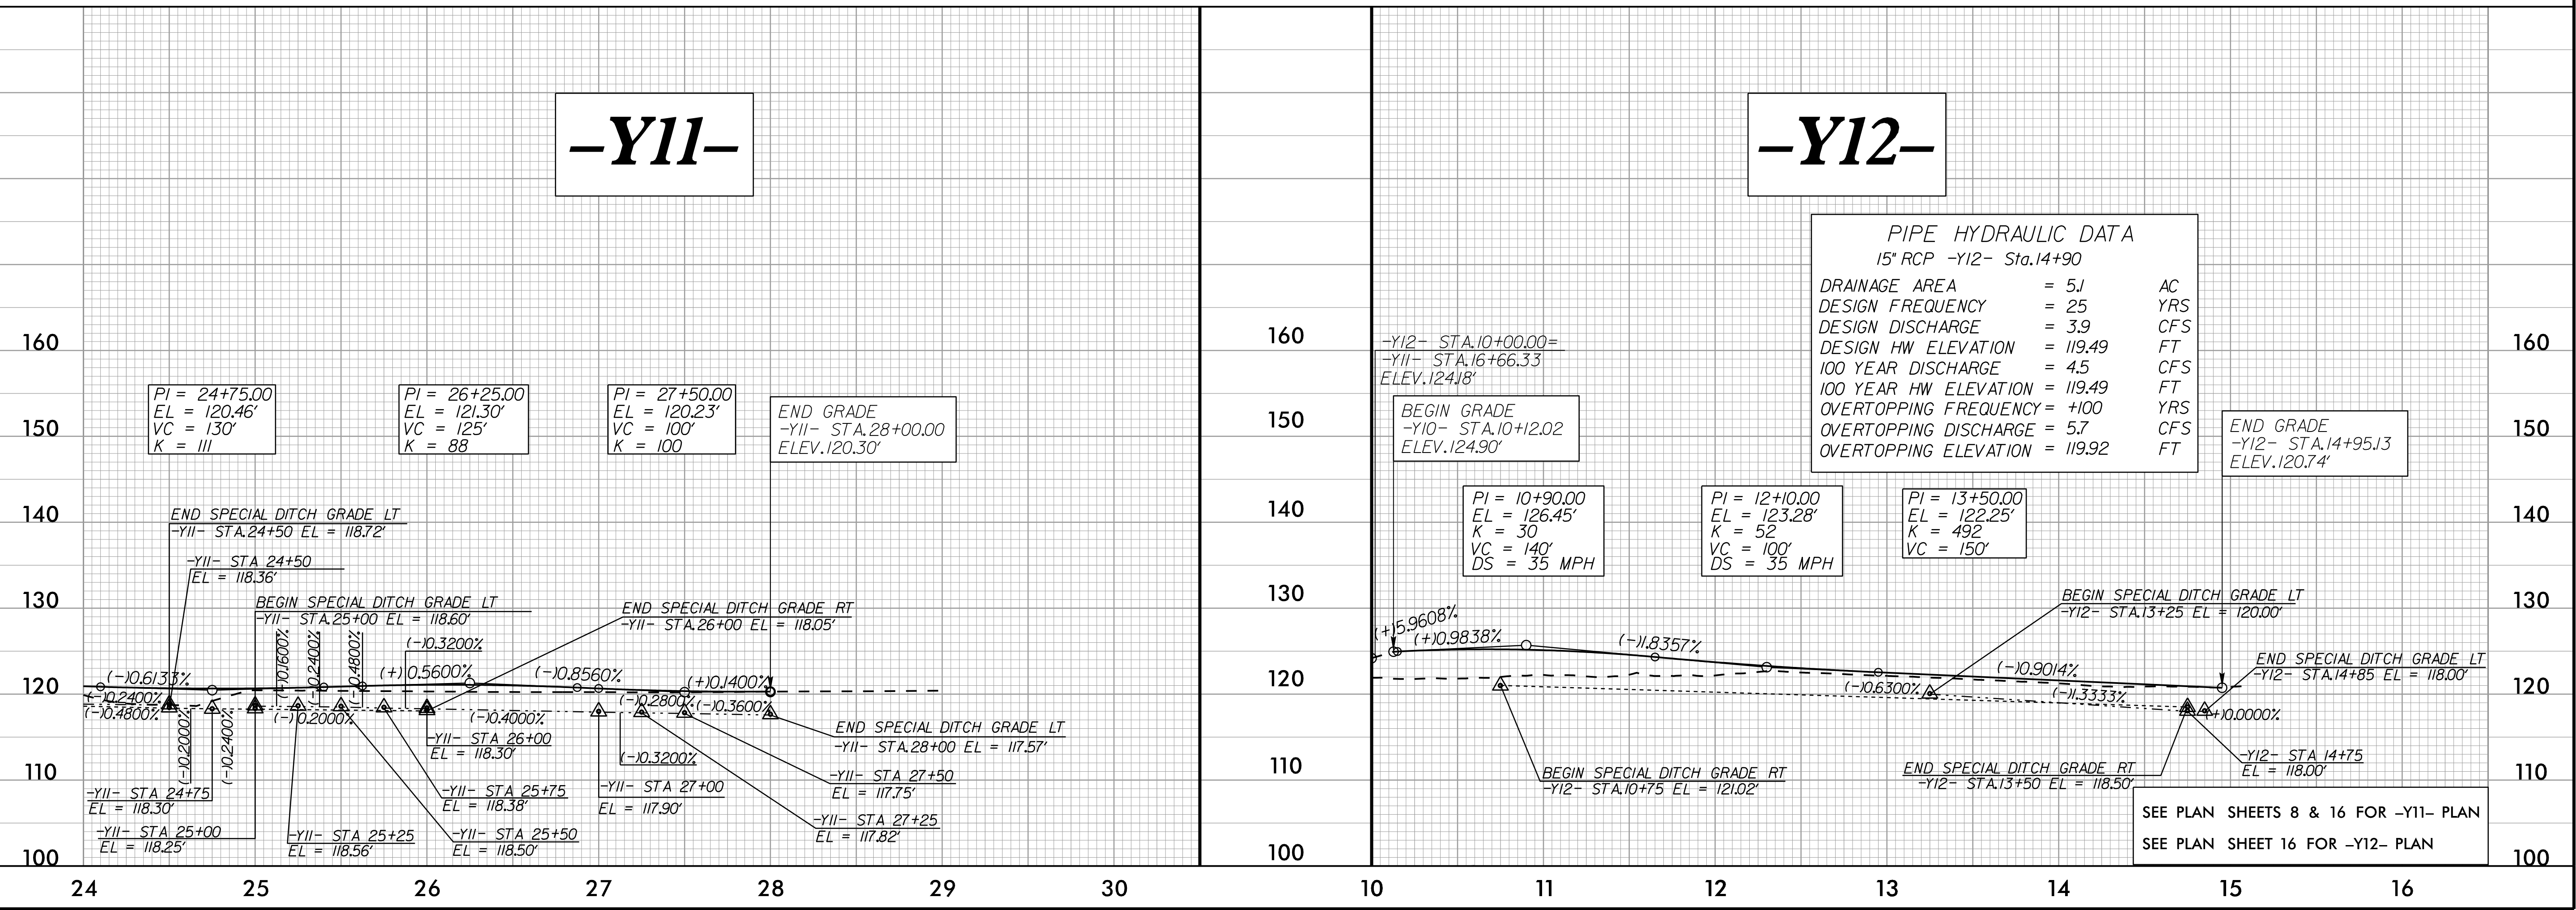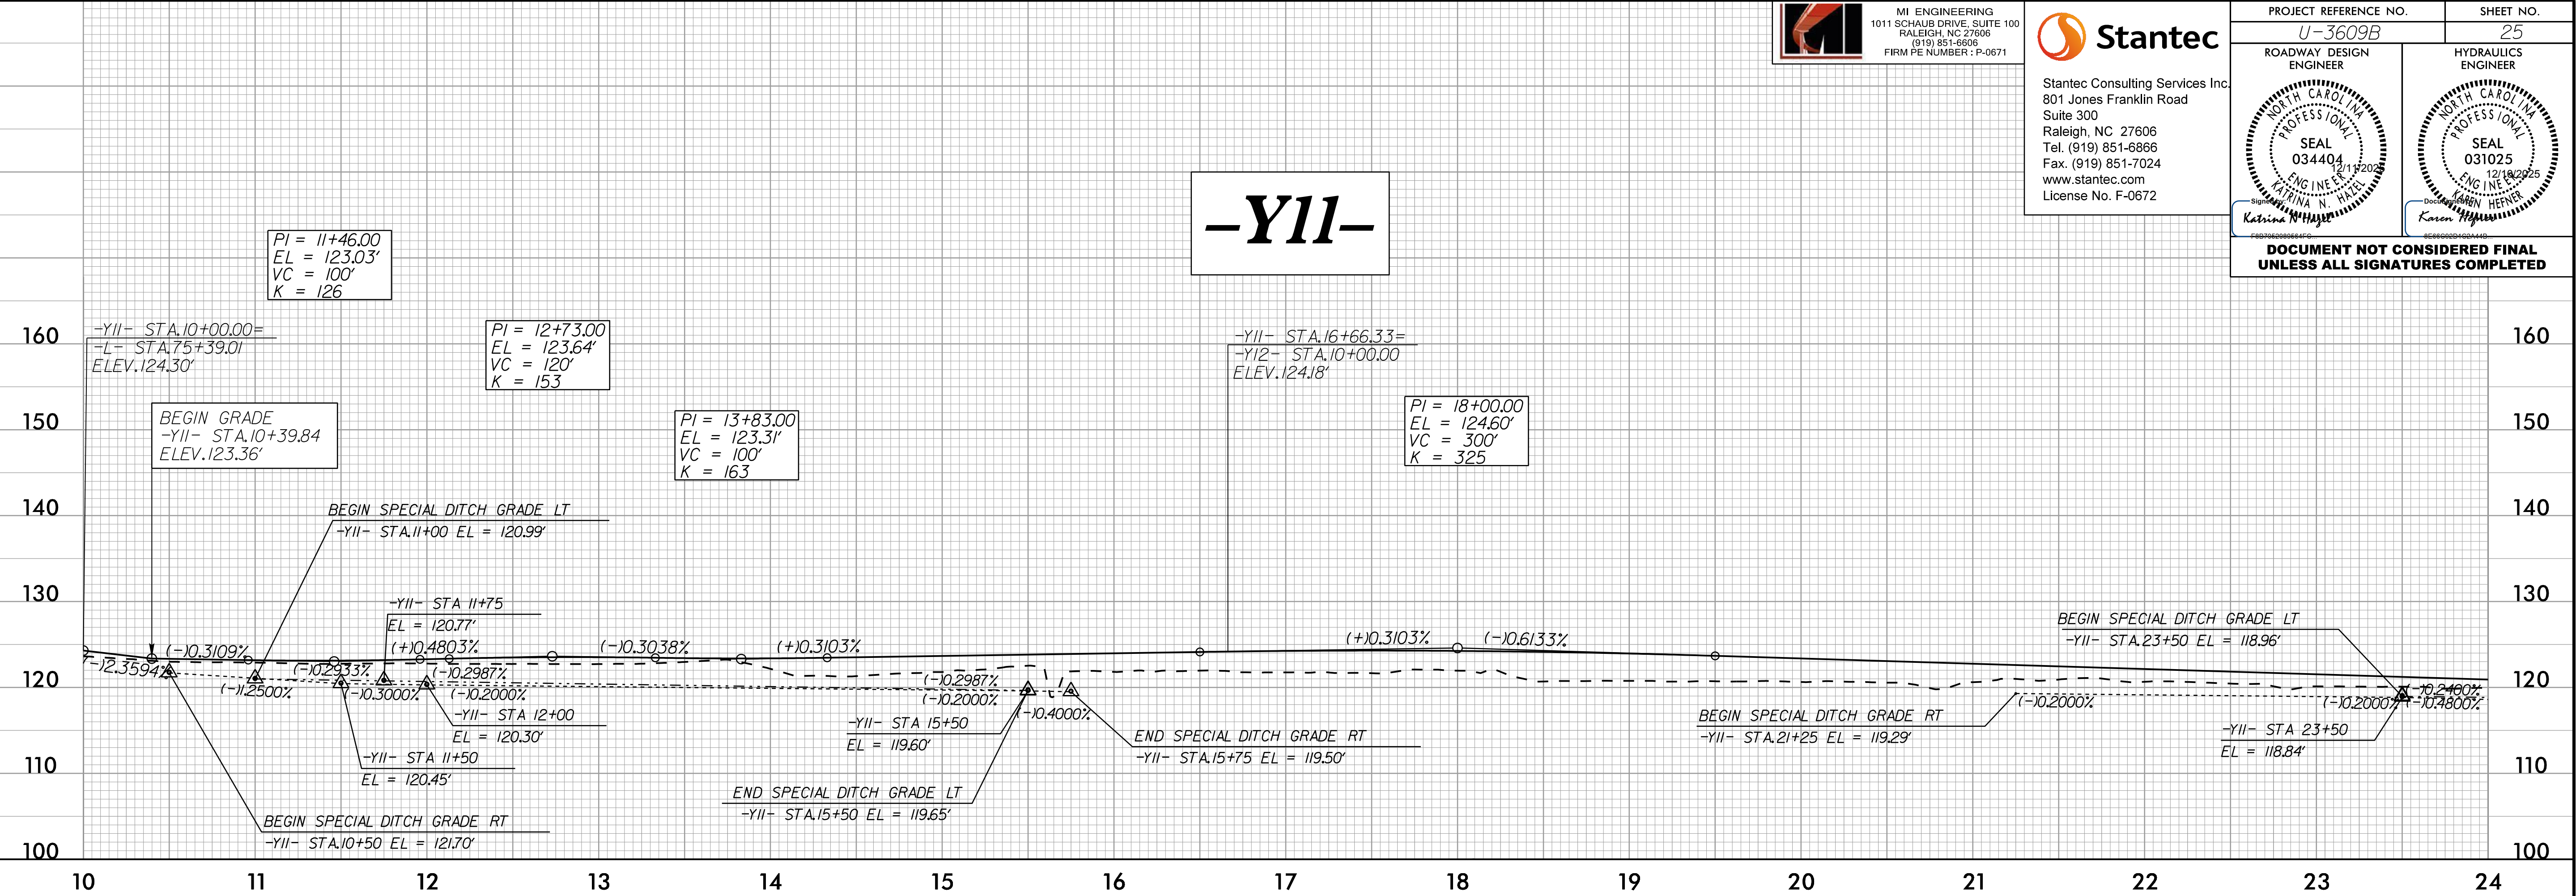

U:\3\2025\05\0509\Proj\U3609B_rdy_PSH.plt.dgn
5/28/99


5/28/99



MI ENGINEERING
1011 SCHAUß DRIVE, SUITE 100
RALEIGH, NC 27606
(919) 851-6866
FIRM PE NUMBER : P-0671



Stantec Consulting Services Inc.
801 Jones Franklin Road
Suite 300
Raleigh, NC 27606
Tel. (919) 851-6866
Fax. (919) 851-7024
www.stantec.com
License No. F-0672

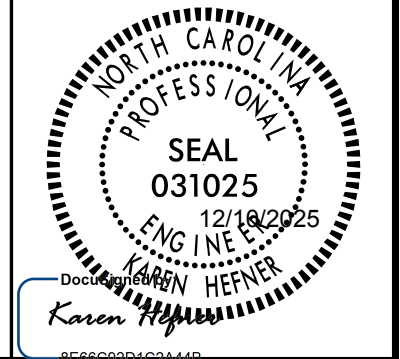PROJECT REFERENCE NO.		SHEET NO.
U-3609B		26
ROADWAY DESIGN ENGINEER	HYDRAULICS ENGINEER	
		
DOCUMENT NOT CONSIDERED FINAL UNLESS ALL SIGNATURES COMPLETED		

-Y13-

160

150

140

130

120

110

100

10

11

12

13

14

15

16

-Y13-

160

150

140

130

120

110

100

10

11

12

13

14

15

16

-Y14-

160

150

140

130

120

110

100

10

11

12

13

14

15

16

PI = 10+95.00
EL = 121.03'
K = 27
VC = 50'
DS = 30 MPH

BEGIN GRADE
-Y14- STA.10+70.00
ELEV.120.48'

END GRADE
-Y14- STA.11+59.06
ELEV.121.25'

-Y14- STA.11+94.57=
+L- STA.102+69.23
ELEV.122.67'

+10.5143%
+12.0258%
+13.9989%

SEE PLAN SHEETS 9,10, & 16 FOR -Y13- PLAN
SEE PLAN SHEET 10 FOR -Y14- PLAN

11/3/2025 1:51:16 PM J:\Projects\U3609B\rdy_PSH.plt.dgn

5/28/24





MI ENGINEERING
1011 SCHAU DRIVE, SUITE 100
RALEIGH, NC 27606
(919) 851-6866
FIRM PE NUMBER : P-0671




Stantec Consulting Services Inc.
801 Jones Franklin Road
Suite 300
Raleigh, NC 27606
Tel. (919) 851-6866
Fax. (919) 851-7024
www.stantec.com
License No. F-0672

PROJECT REFERENCE NO.		SHEET NO.
U-3609B		27
ROADWAY DESIGN ENGINEER	HYDRAULICS ENGINEER	
DOCUMENT NOT CONSIDERED FINAL UNLESS ALL SIGNATURES COMPLETED		

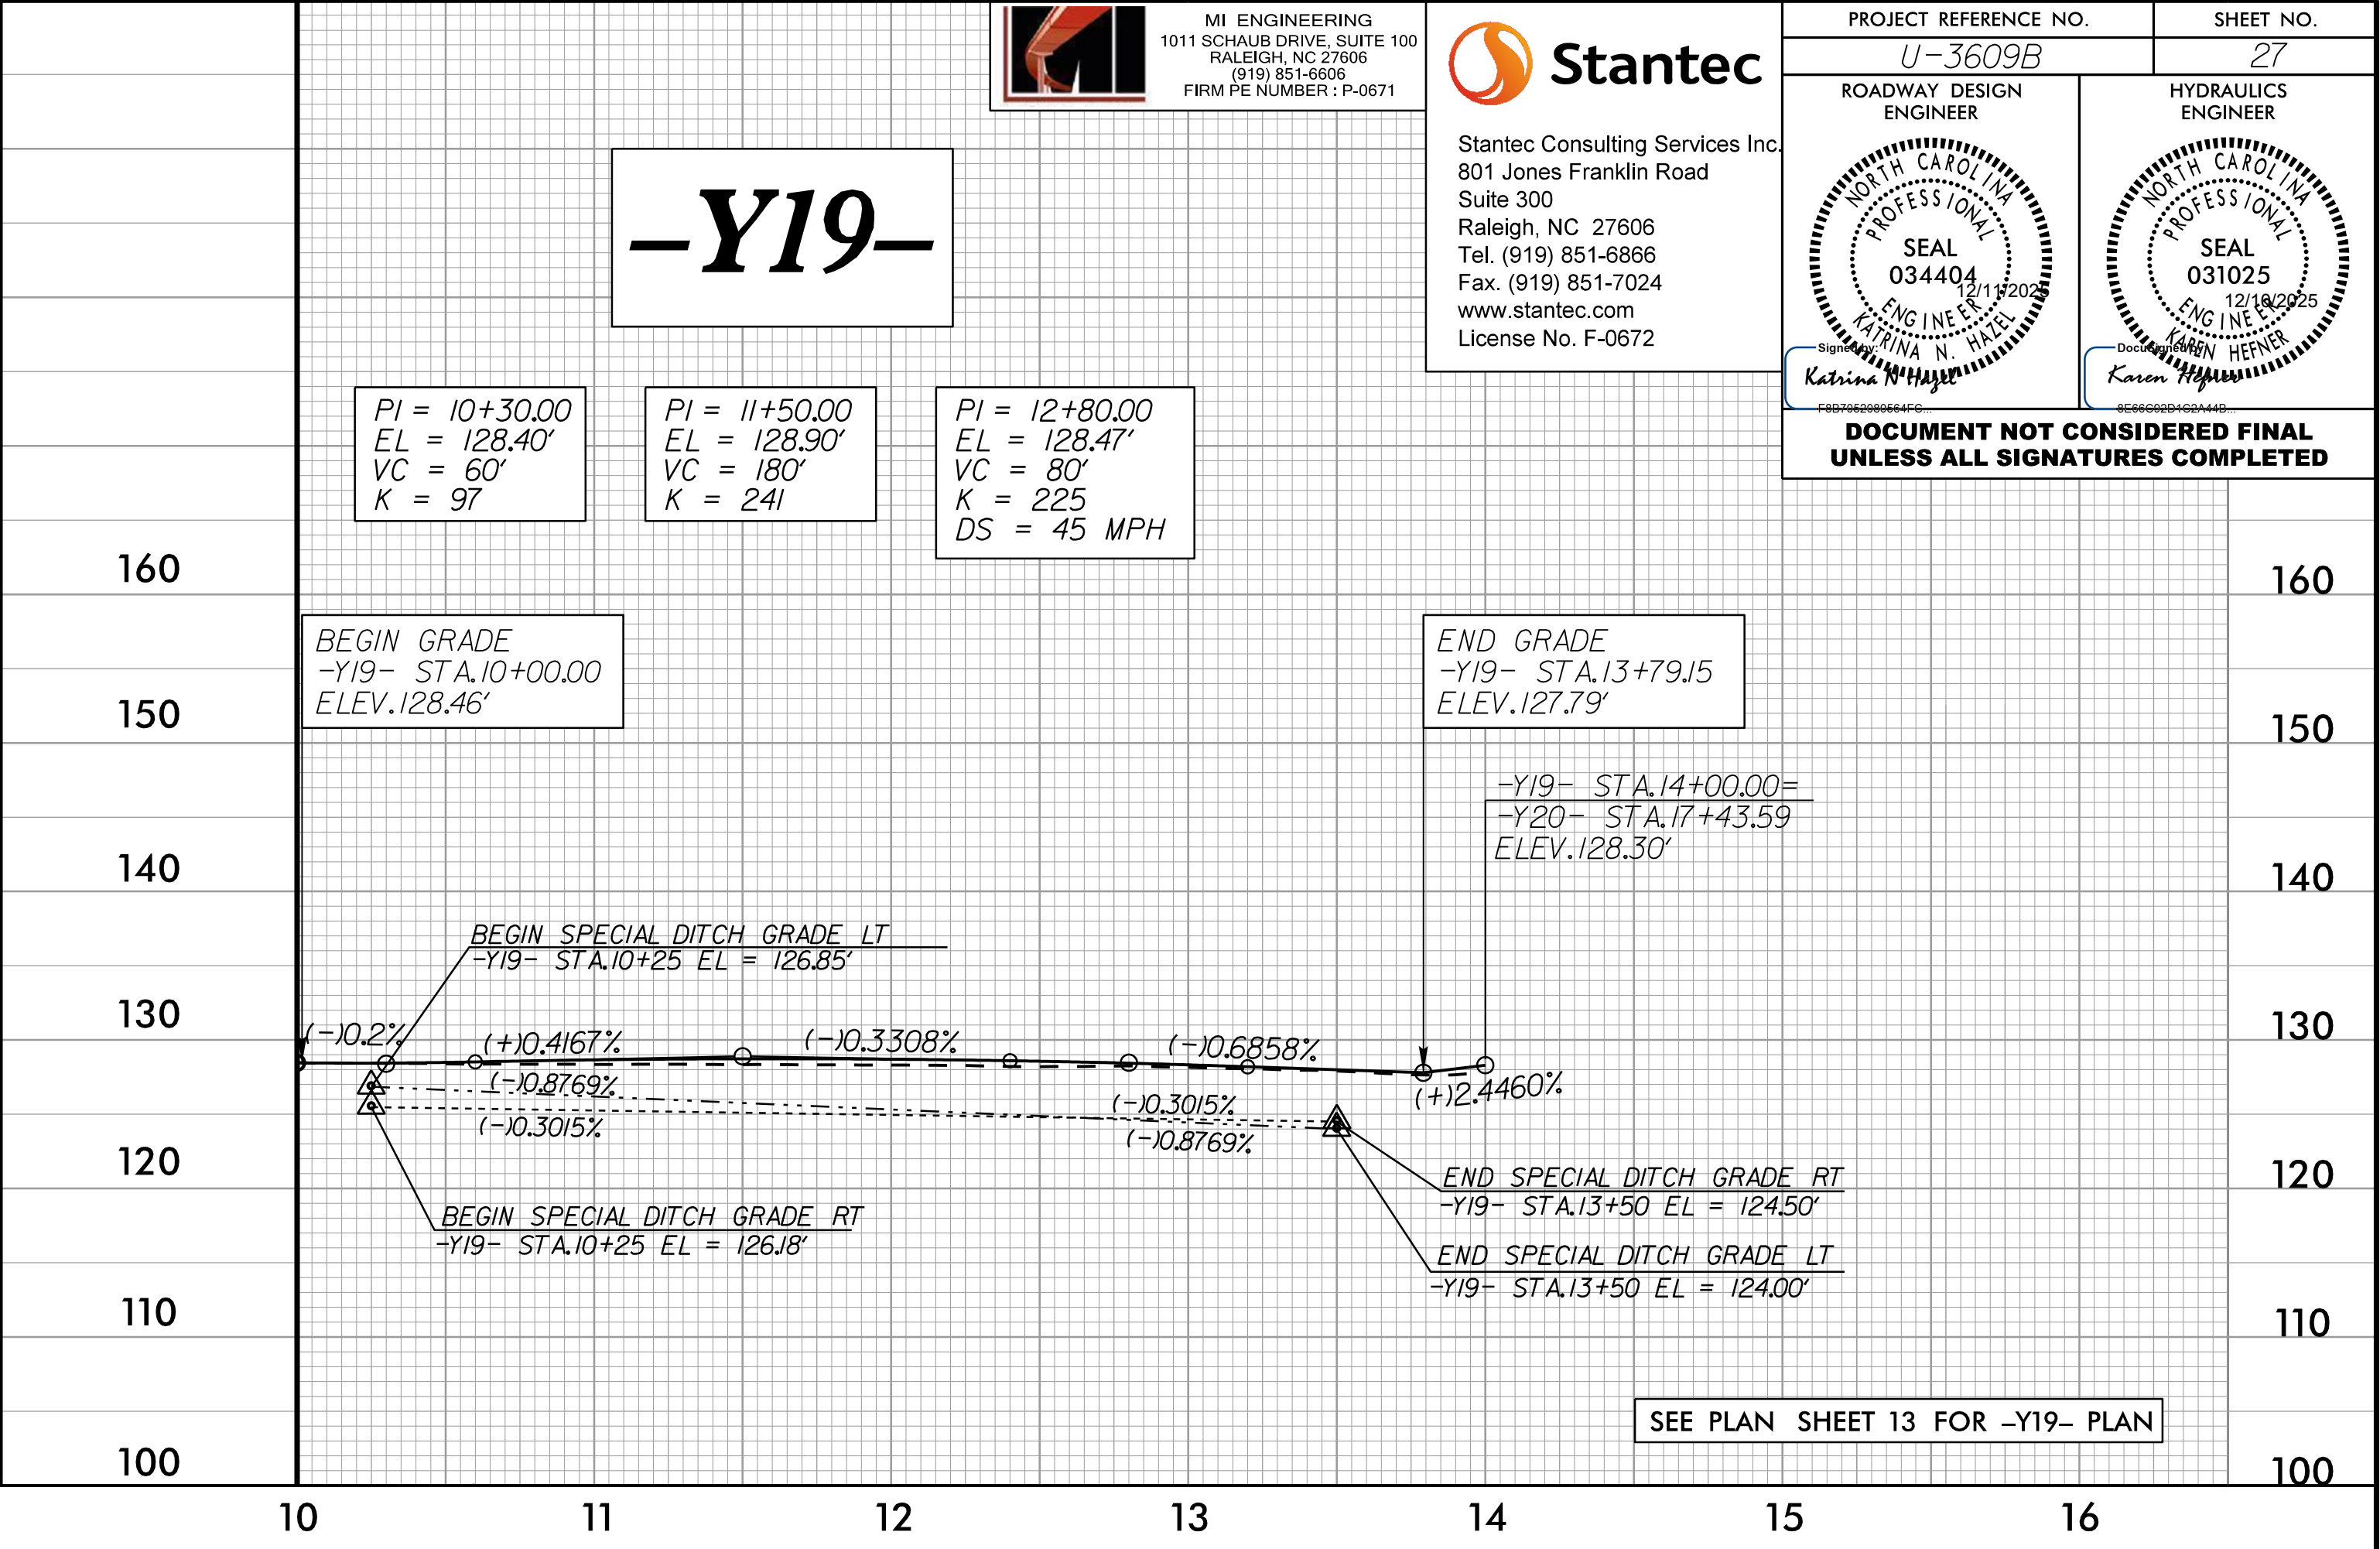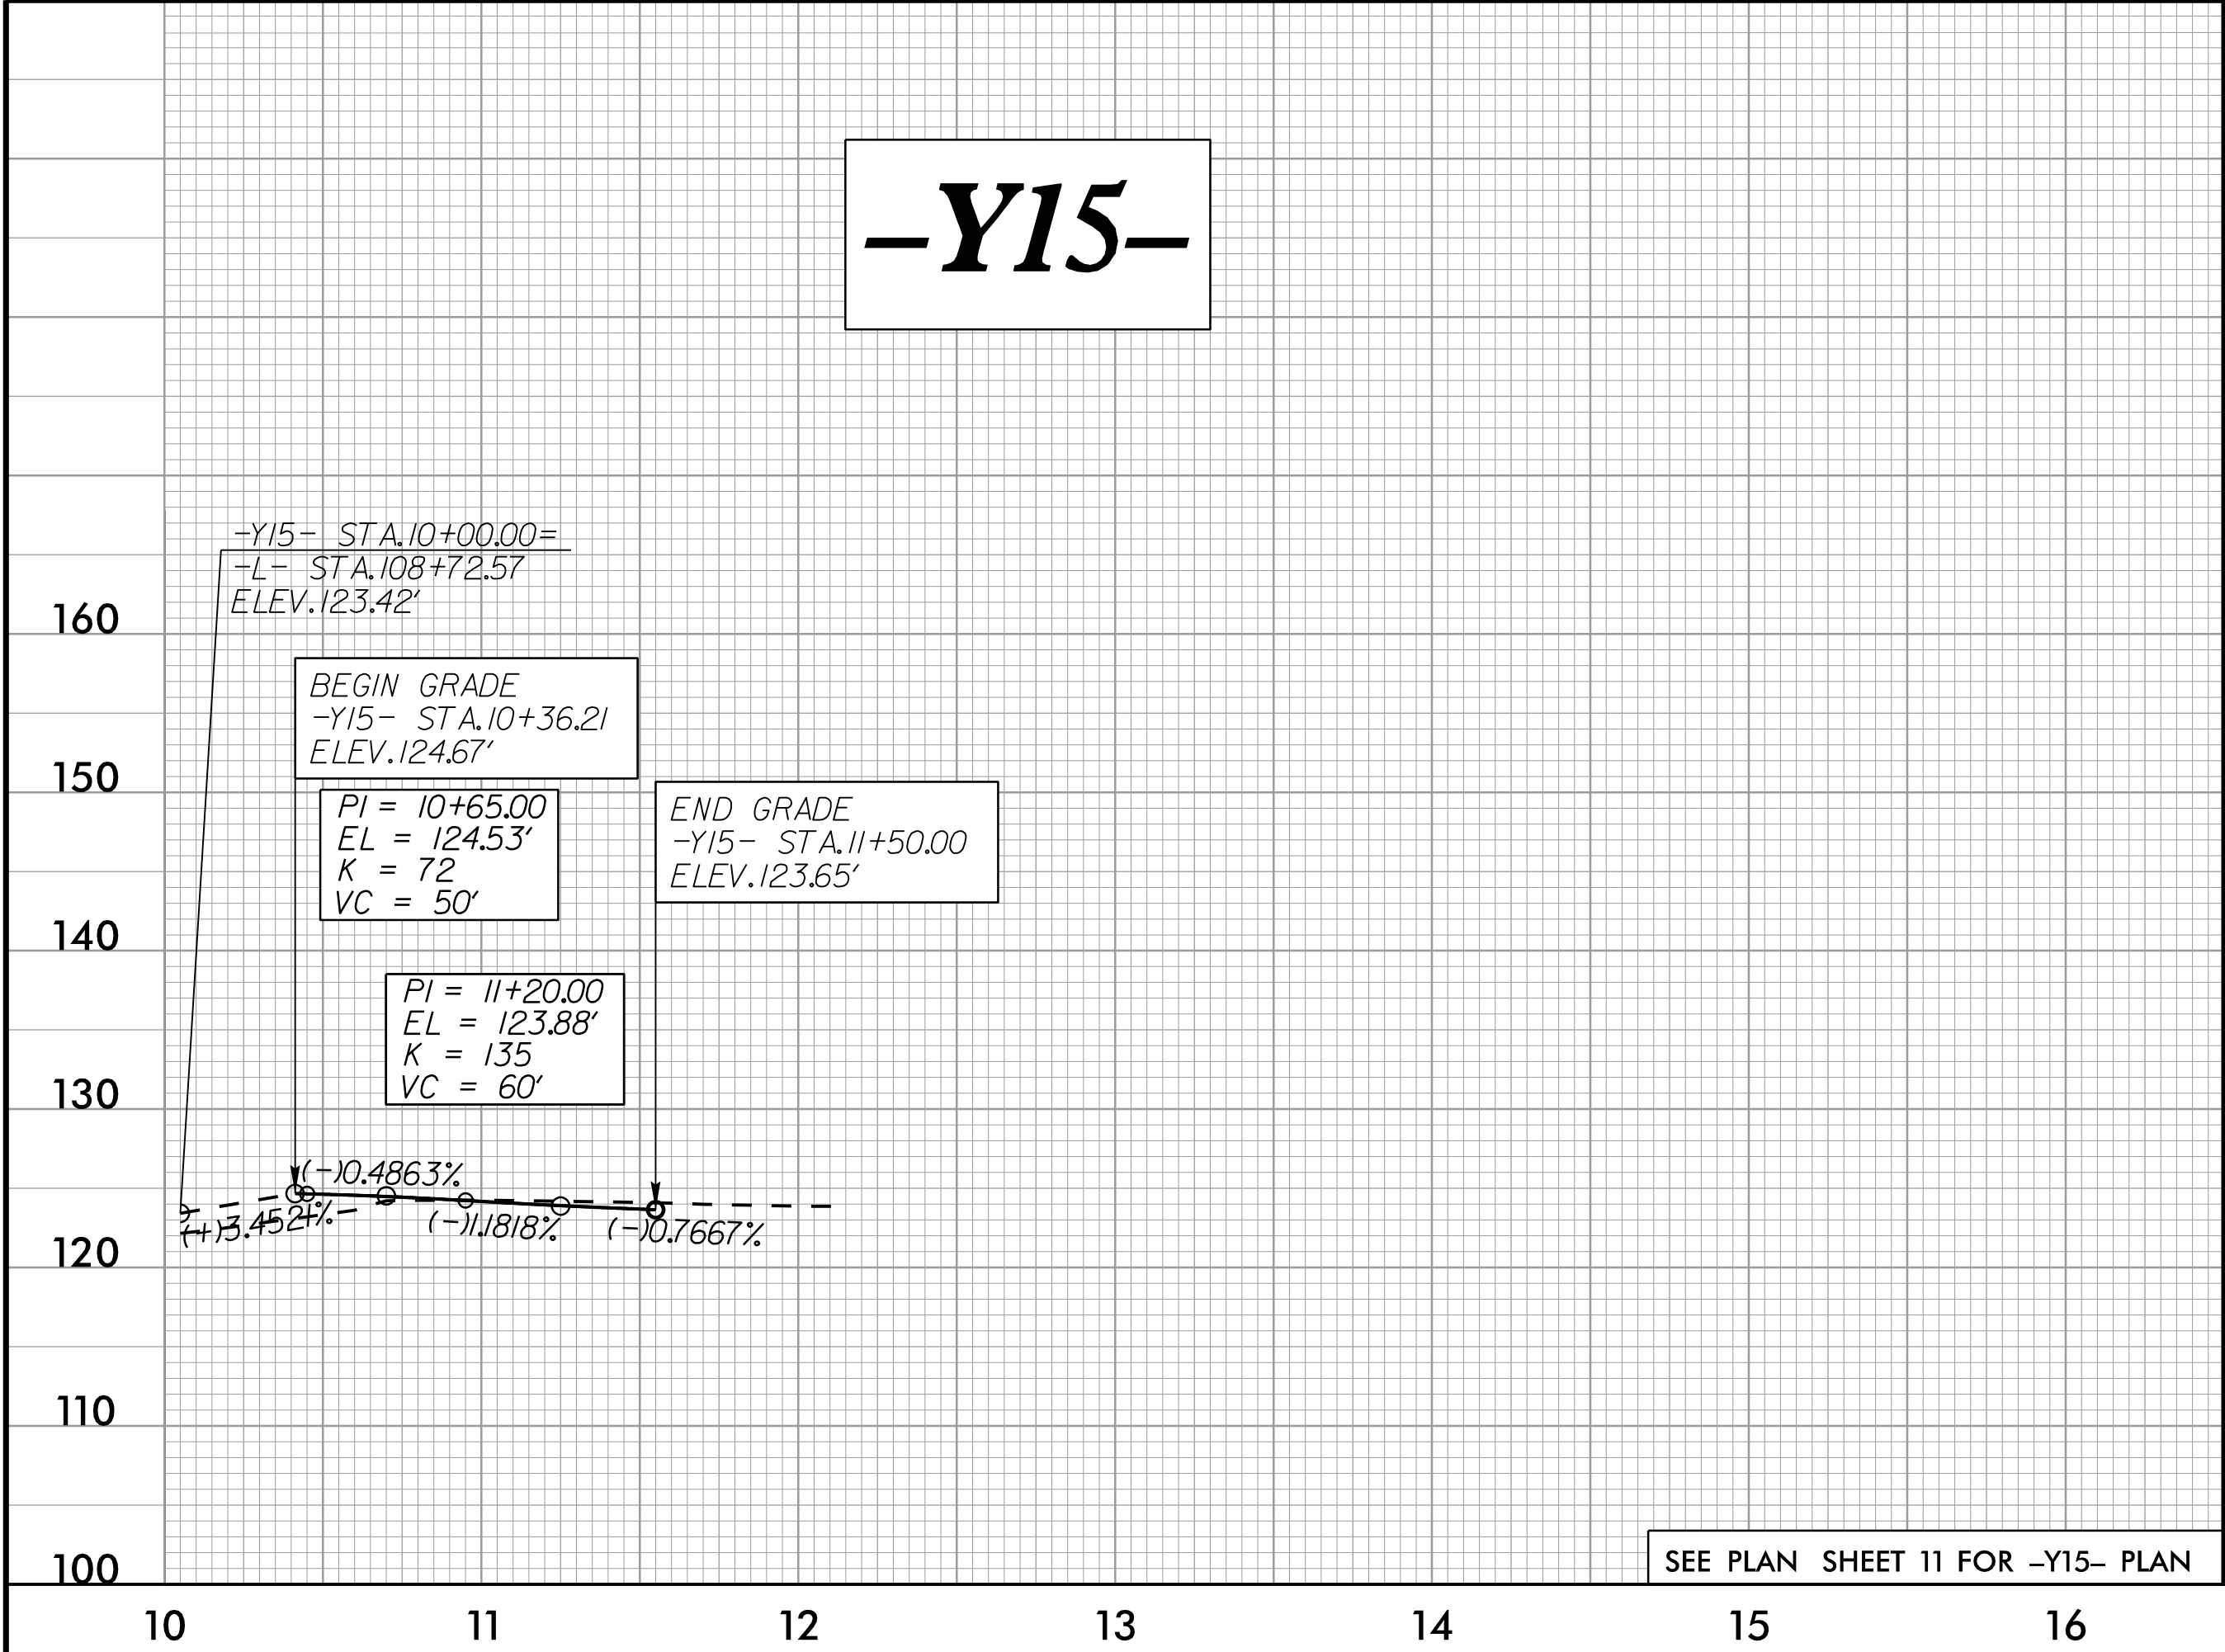


U:\3609B\Drawings\3609B_PSH.dgn
1/3/2025 11:15:10 AM
KATINA N. HEFFNER

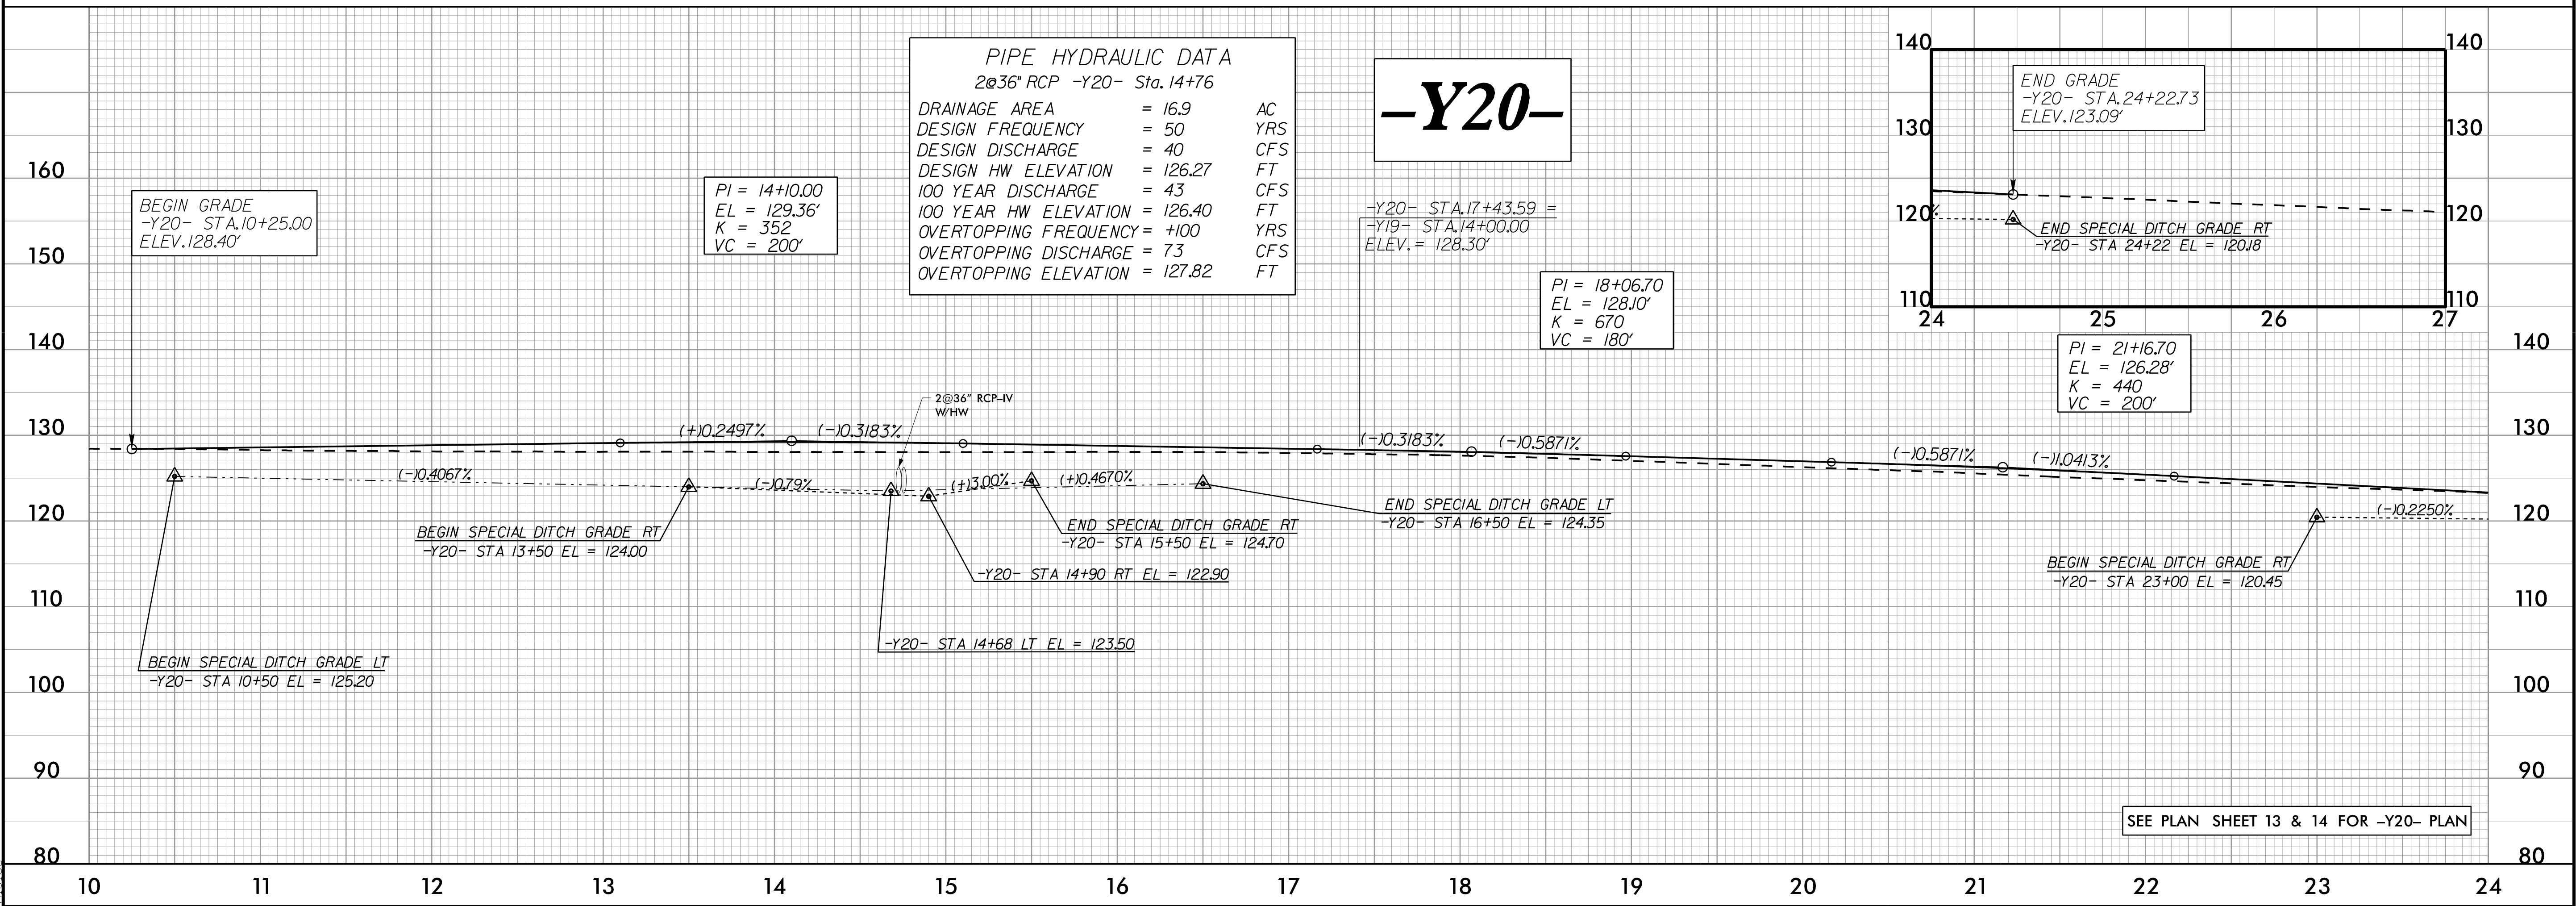

5/28/99

-DWYI-

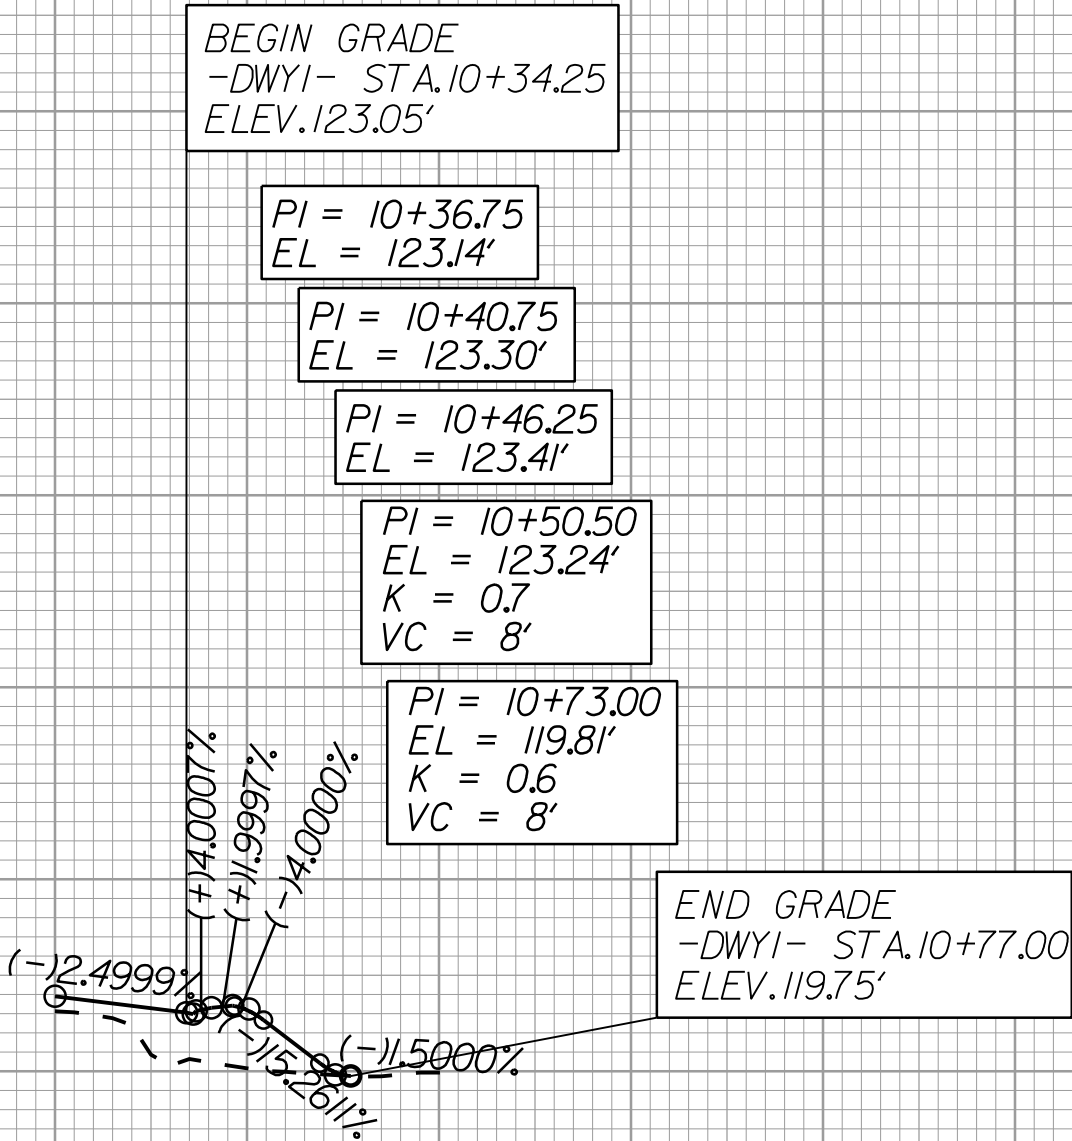

SEE PLAN SHEET 6 FOR -DWYI- PLAN



MI ENGINEERING
1011 SCHAUB DRIVE, SUITE 100
RALEIGH, NC 27606
(919) 851-6606
FIRM PE NUMBER : P-0671



Stantec

Stantec Consulting Services Inc.
801 Jones Franklin Road
Suite 300
Raleigh, NC 27606
Tel. (919) 851-6866
Fax. (919) 851-7024
www.stantec.com
License No. F-0672


PROJECT REFERENCE NO.

U-3609B


SHEET NO.

28

ROADWAY DESIGN
ENGINEER

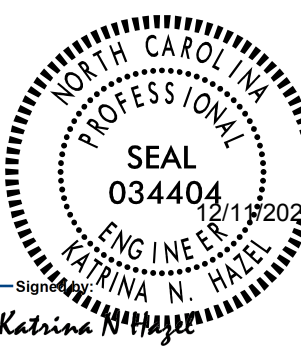

HYDRAULICS
ENGINEER

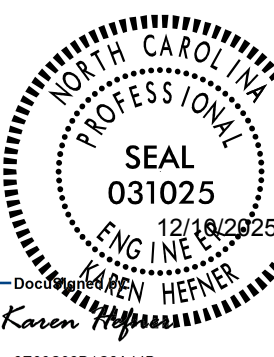

**DOCUMENT NOT CONSIDERED FINAL
UNLESS ALL SIGNATURES COMPLETED**